


BY	DATE
SURVEYED	
PLOTTED	
TEMPLATE	
NOTE BOOK	
AREAS CHECKED	
NO.	

BY	DATE
SURVEYED	
PLOTTED	
TEMPLATE	
NOTE BOOK	
AREAS CHECKED	
NO.	

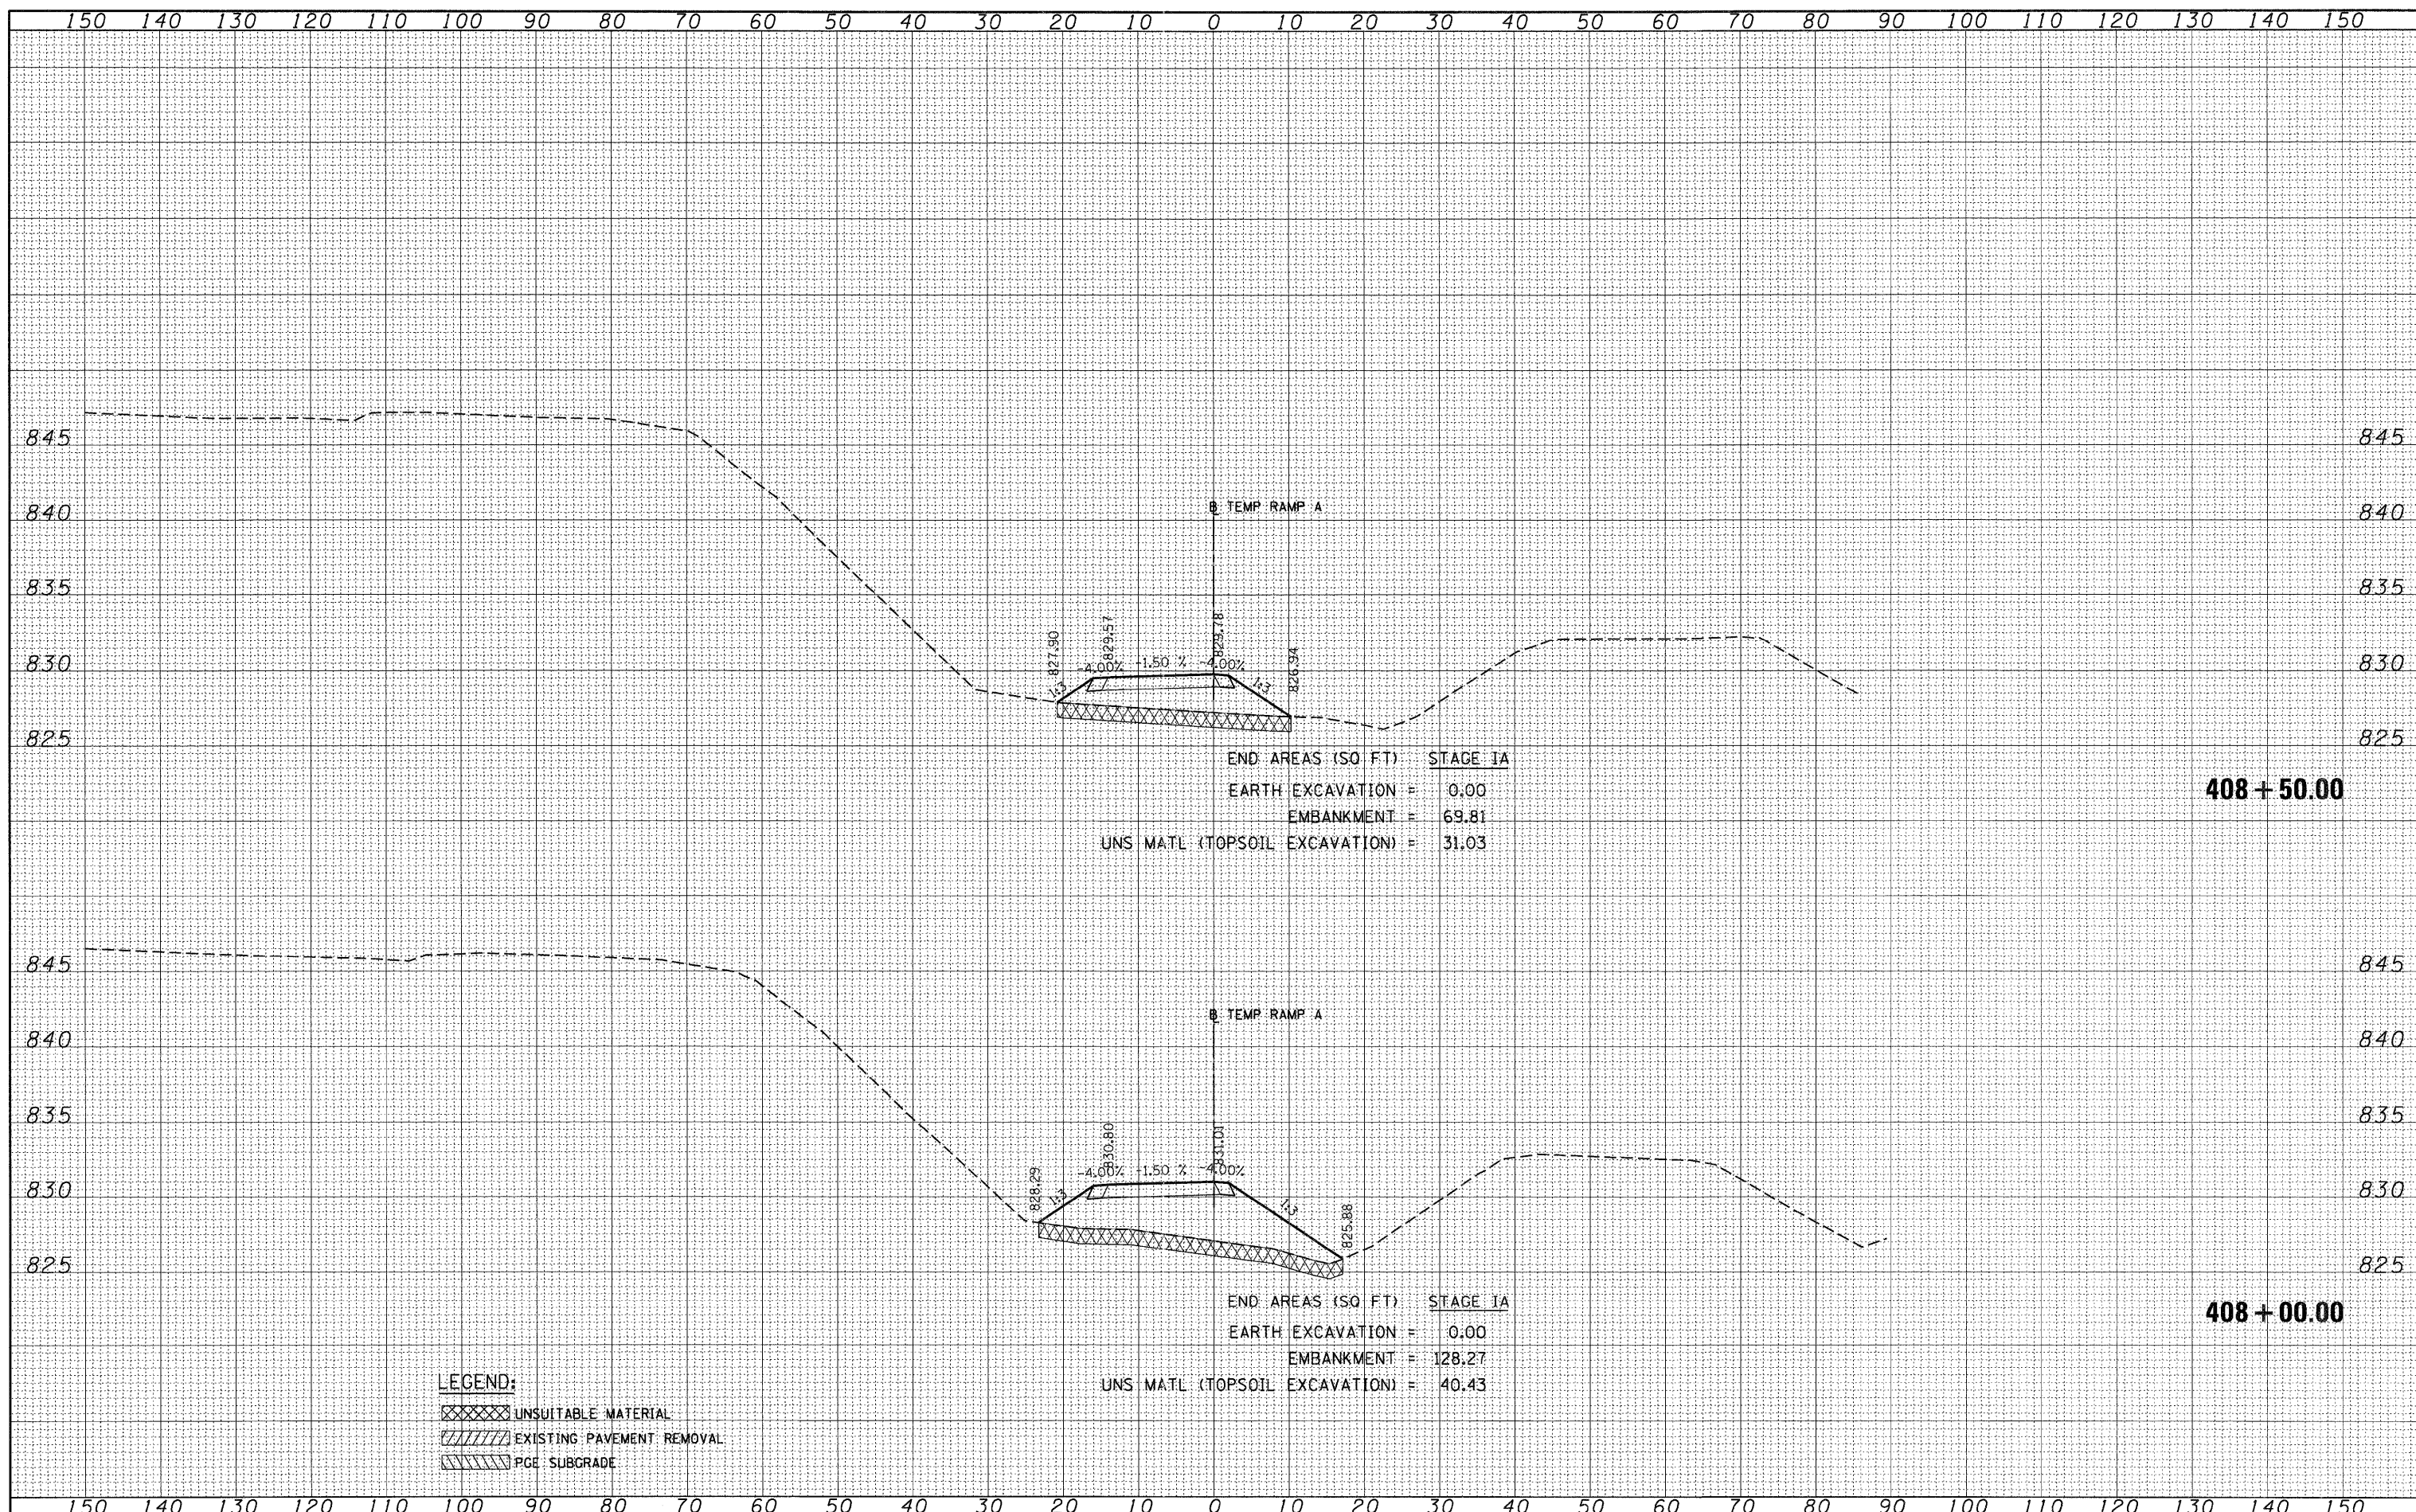

END AREAS (SQ FT) STAGE IA  
 EARTH EXCAVATION = 0.00  
 EMBANKMENT = 69.81  
 UNS MATL (TOPSOIL EXCAVATION) = 31.03

**408 + 50.00**

END AREAS (SQ FT) STAGE IA  
 EARTH EXCAVATION = 0.00  
 EMBANKMENT = 128.27  
 UNS MATL (TOPSOIL EXCAVATION) = 40.43

**408 + 00.00**

**LEGEND:**  
 [X] UNSUITABLE MATERIAL  
 [//] EXISTING PAVEMENT REMOVAL  
 [\\] PGE SUBGRADE