


DATE	
BY	
SURVEYED	
PLOTTED	
NOTE BOOK	
AREAS CHECKED	

DATE	
BY	
SURVEYED	
PLOTTED	
NOTE BOOK	
AREAS CHECKED	

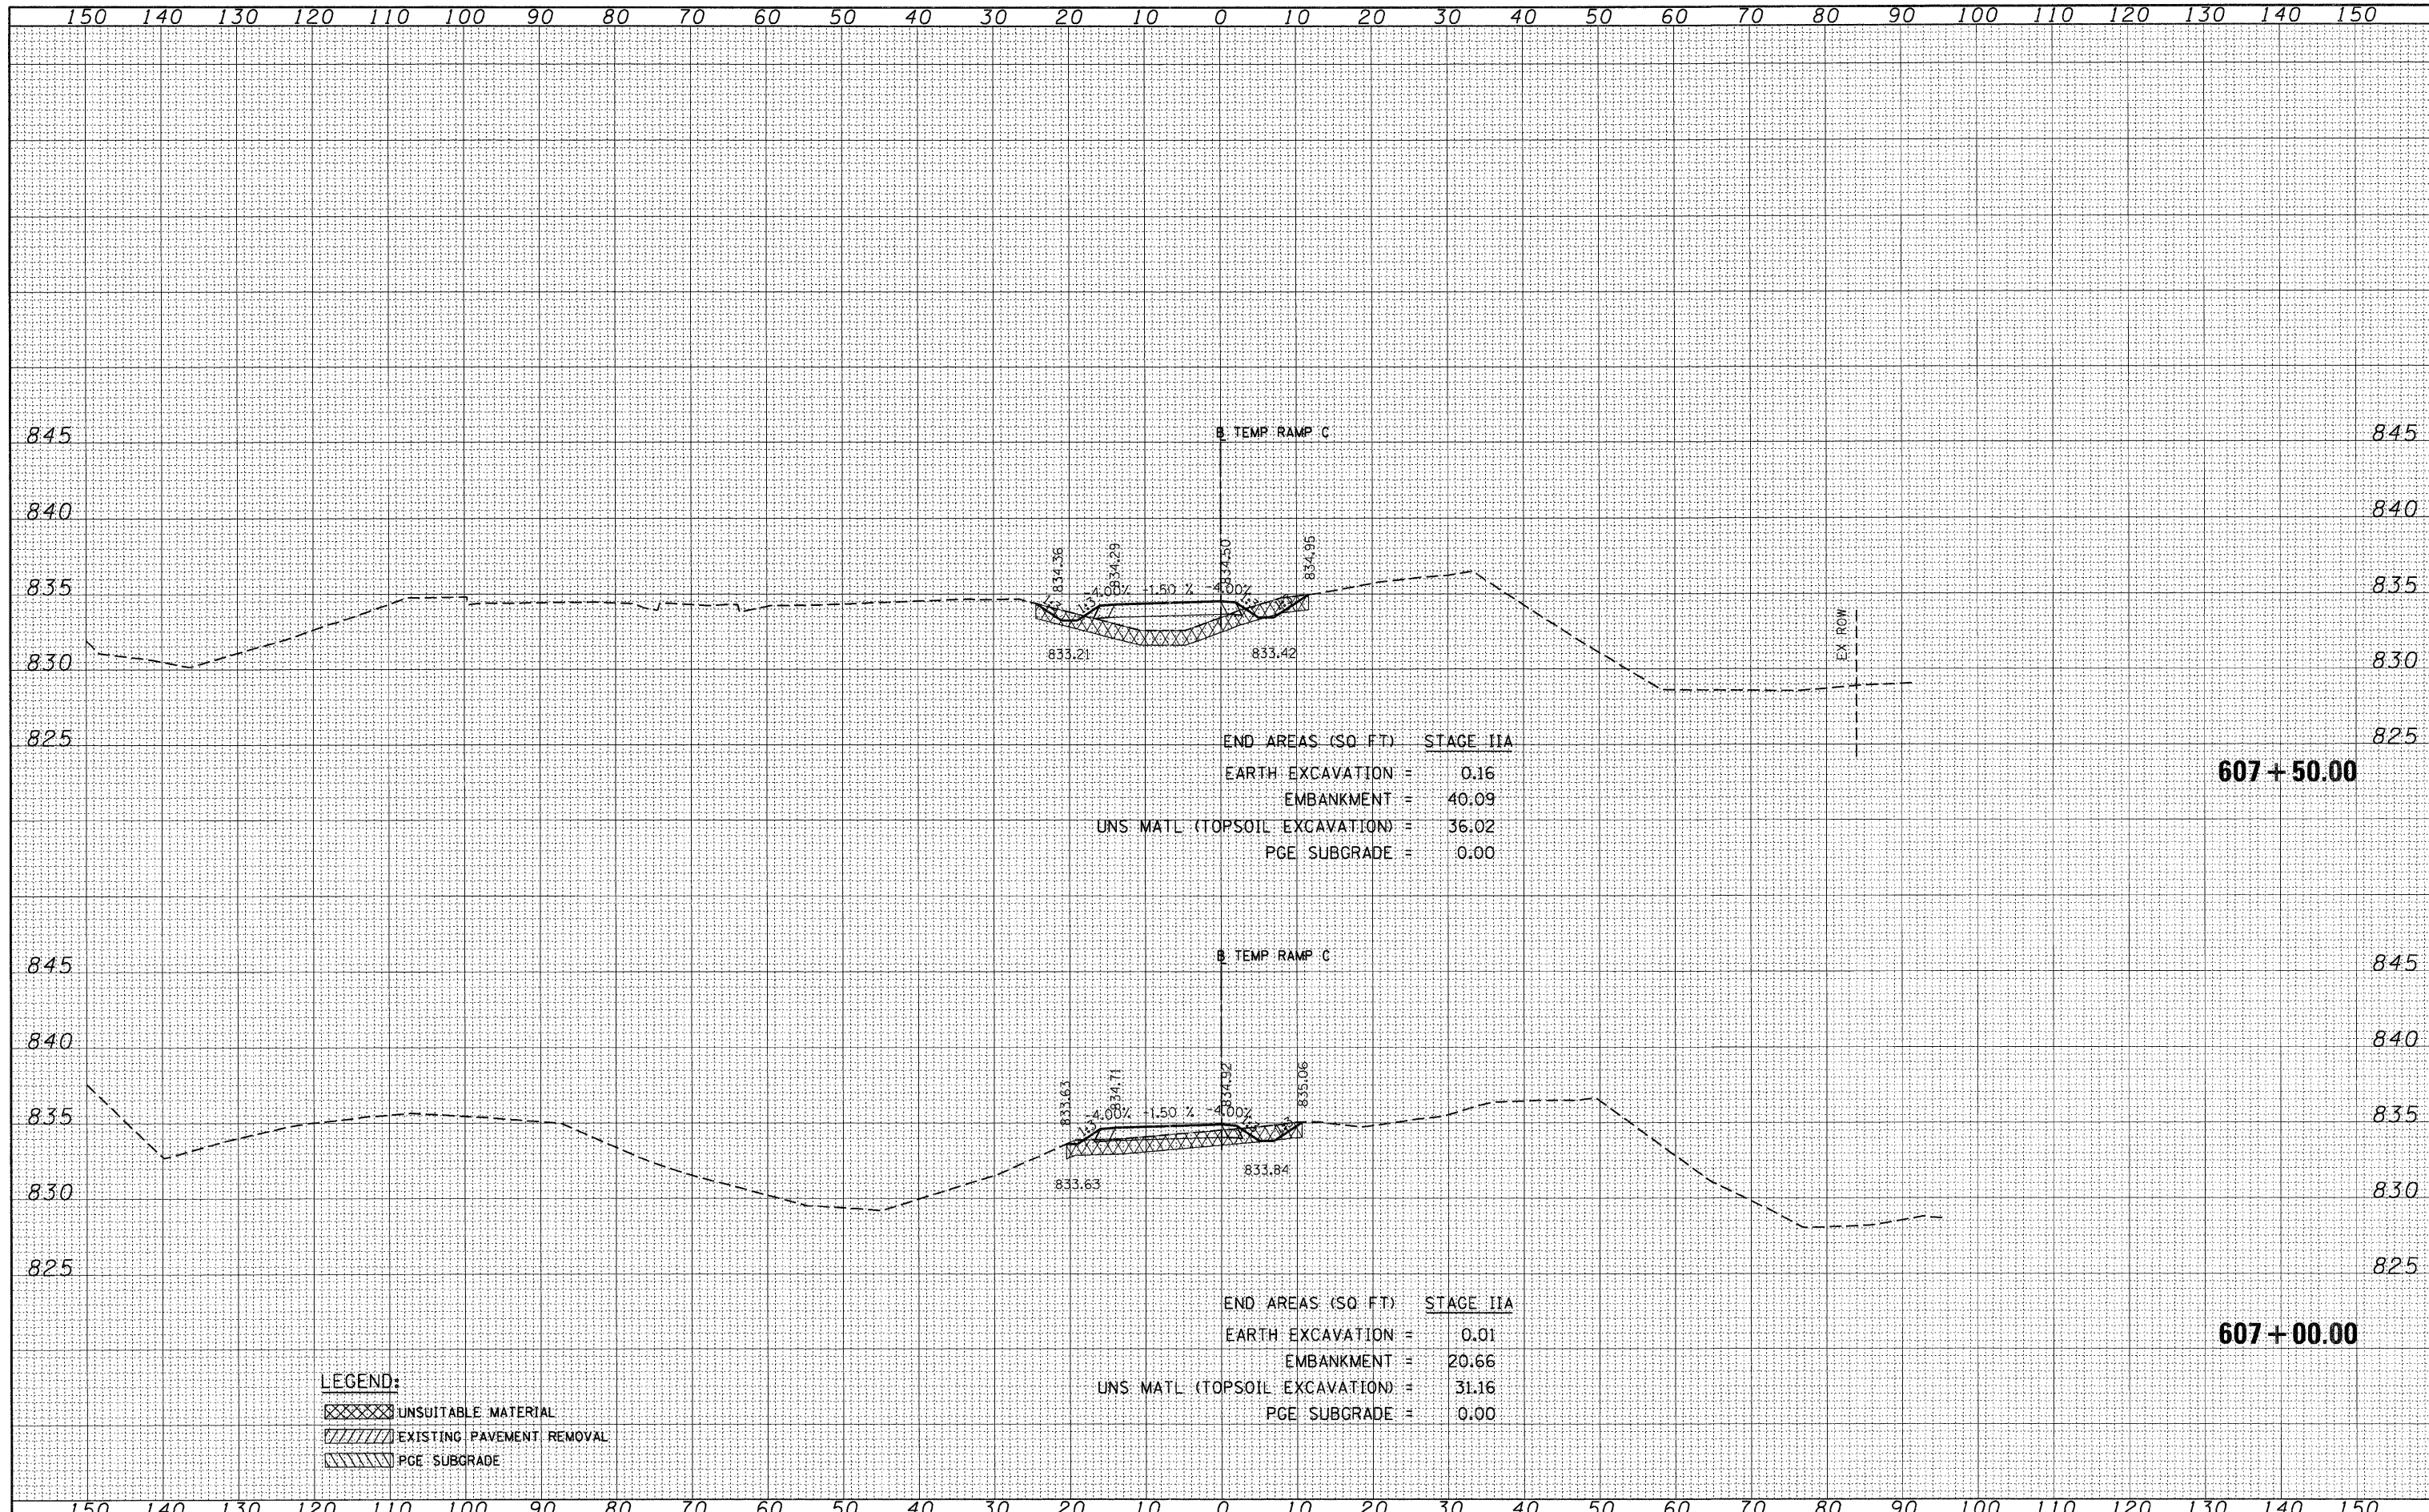

END AREAS (SQ. FT) STAGE IIA
 EARTH EXCAVATION = 0.16
 EMBANKMENT = 40.09
 UNS. MATL. (TOPSOIL EXCAVATION) = 36.02
 PGE SUBGRADE = 0.00

607+50.00

END AREAS (SQ. FT) STAGE IIA
 EARTH EXCAVATION = 0.01
 EMBANKMENT = 20.66
 UNS. MATL. (TOPSOIL EXCAVATION) = 31.16
 PGE SUBGRADE = 0.00

607+00.00

LEGEND:

- UNSUITABLE MATERIAL
- EXISTING PAVEMENT REMOVAL
- PGE SUBGRADE