



DATE	
BY	
SURVEYED	
PLOTTED	
TEMPLATE	
AREAS	
CHECKED	
NO.	

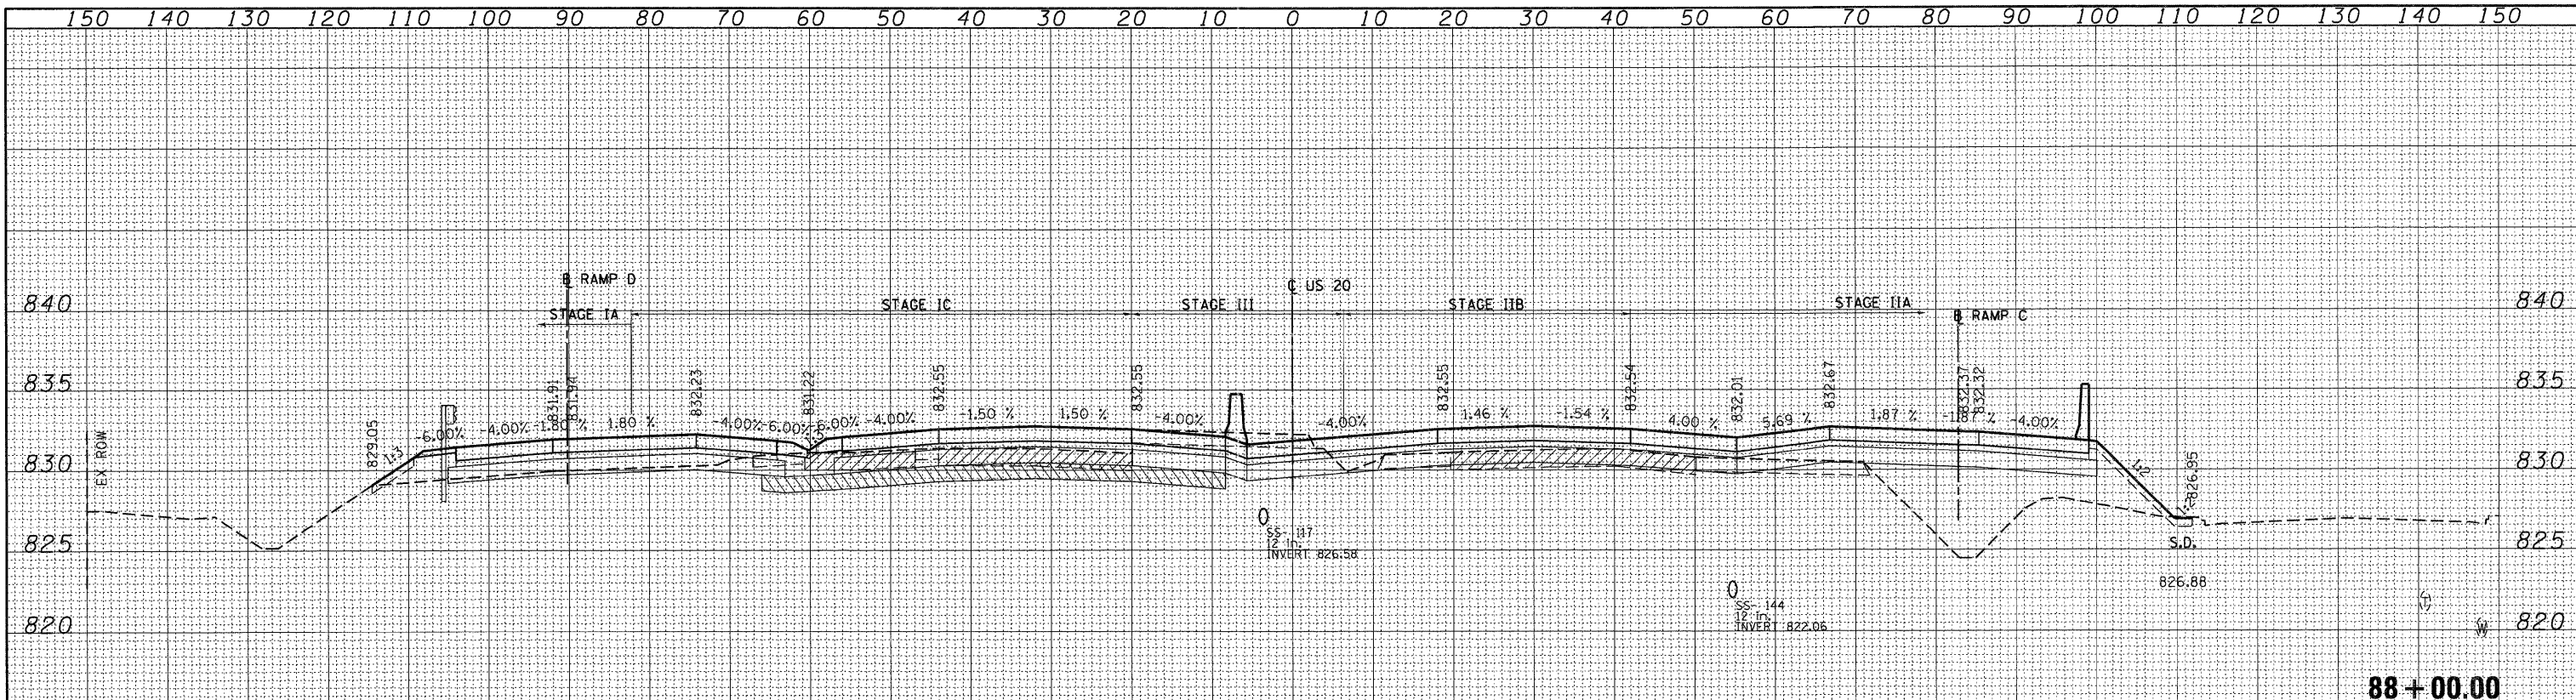

END AREAS (SQ. FT)	STAGE IA	STAGE IB	STAGE IC	STAGE IIA	STAGE IIB	STAGE III	STAGE IV
EARTH EXCAVATION =	6.16	0.00	11.52	2.02	1.84	43.63	0.00
EMBANKMENT =	9.26	0.00	9.87	108.78	5.43	0.04	0.00
UNS. MATL. (TOPSOIL EXCAVATION) =	0.00	0.00	0.00	0.00	0.00	0.00	0.00
PGE SUBGRADE =	0.00	0.00	46.00	0.00	0.00	11.67	0.00

**88+00.00**

DATE	
BY	
SURVEYED	
PLOTTED	
TEMPLATE	
AREAS	
CHECKED	
NO.	

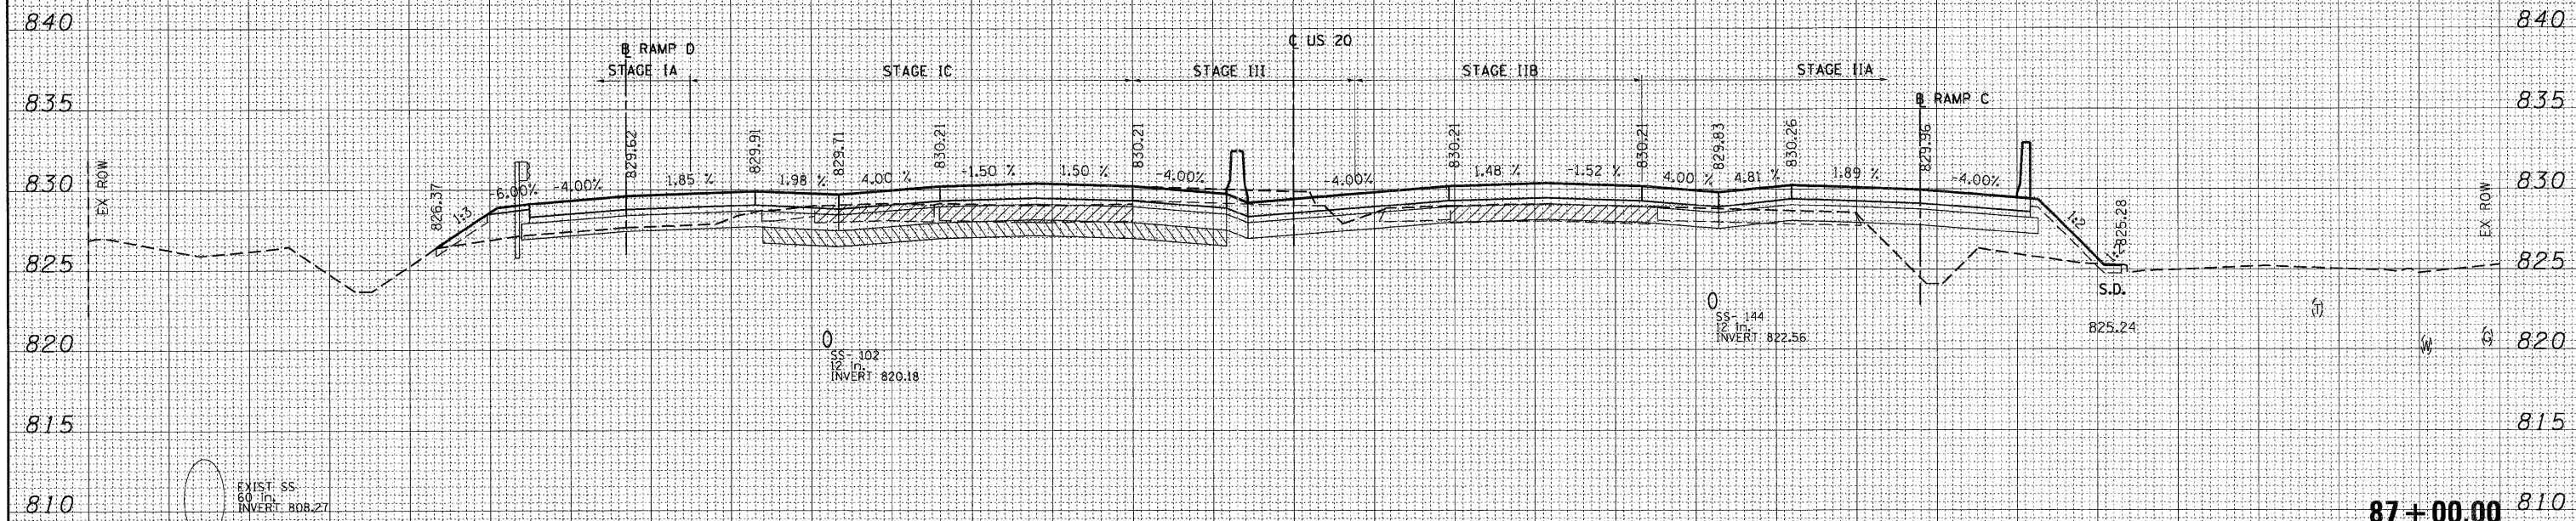

END AREAS (SQ. FT)	STAGE IA	STAGE IB	STAGE IC	STAGE IIA	STAGE IIB	STAGE III	STAGE IV
EARTH EXCAVATION =	5.75	0.00	15.75	5.10	5.35	45.20	0.00
EMBANKMENT =	10.32	0.00	1.34	54.70	1.51	0.00	0.00
UNS. MATL. (TOPSOIL EXCAVATION) =	0.00	0.00	0.00	0.00	0.00	0.00	0.00
PGE SUBGRADE =	0.00	0.00	46.00	0.00	0.00	11.67	0.00

**87+00.00**

**LEGEND:**

- UNSUITABLE MATERIAL
- EXISTING PAVEMENT REMOVAL
- PGE SUBGRADE