


DATE _____
 BY _____
 SURVEYED _____
 PLOTTED _____
 FINAL SURVEY NOTE BOOK NO. _____
 AREAS CHECKED _____

DATE _____
 BY _____
 SURVEYED _____
 PLOTTED _____
 ORIGINAL SURVEY NOTE BOOK NO. _____
 AREAS CHECKED _____

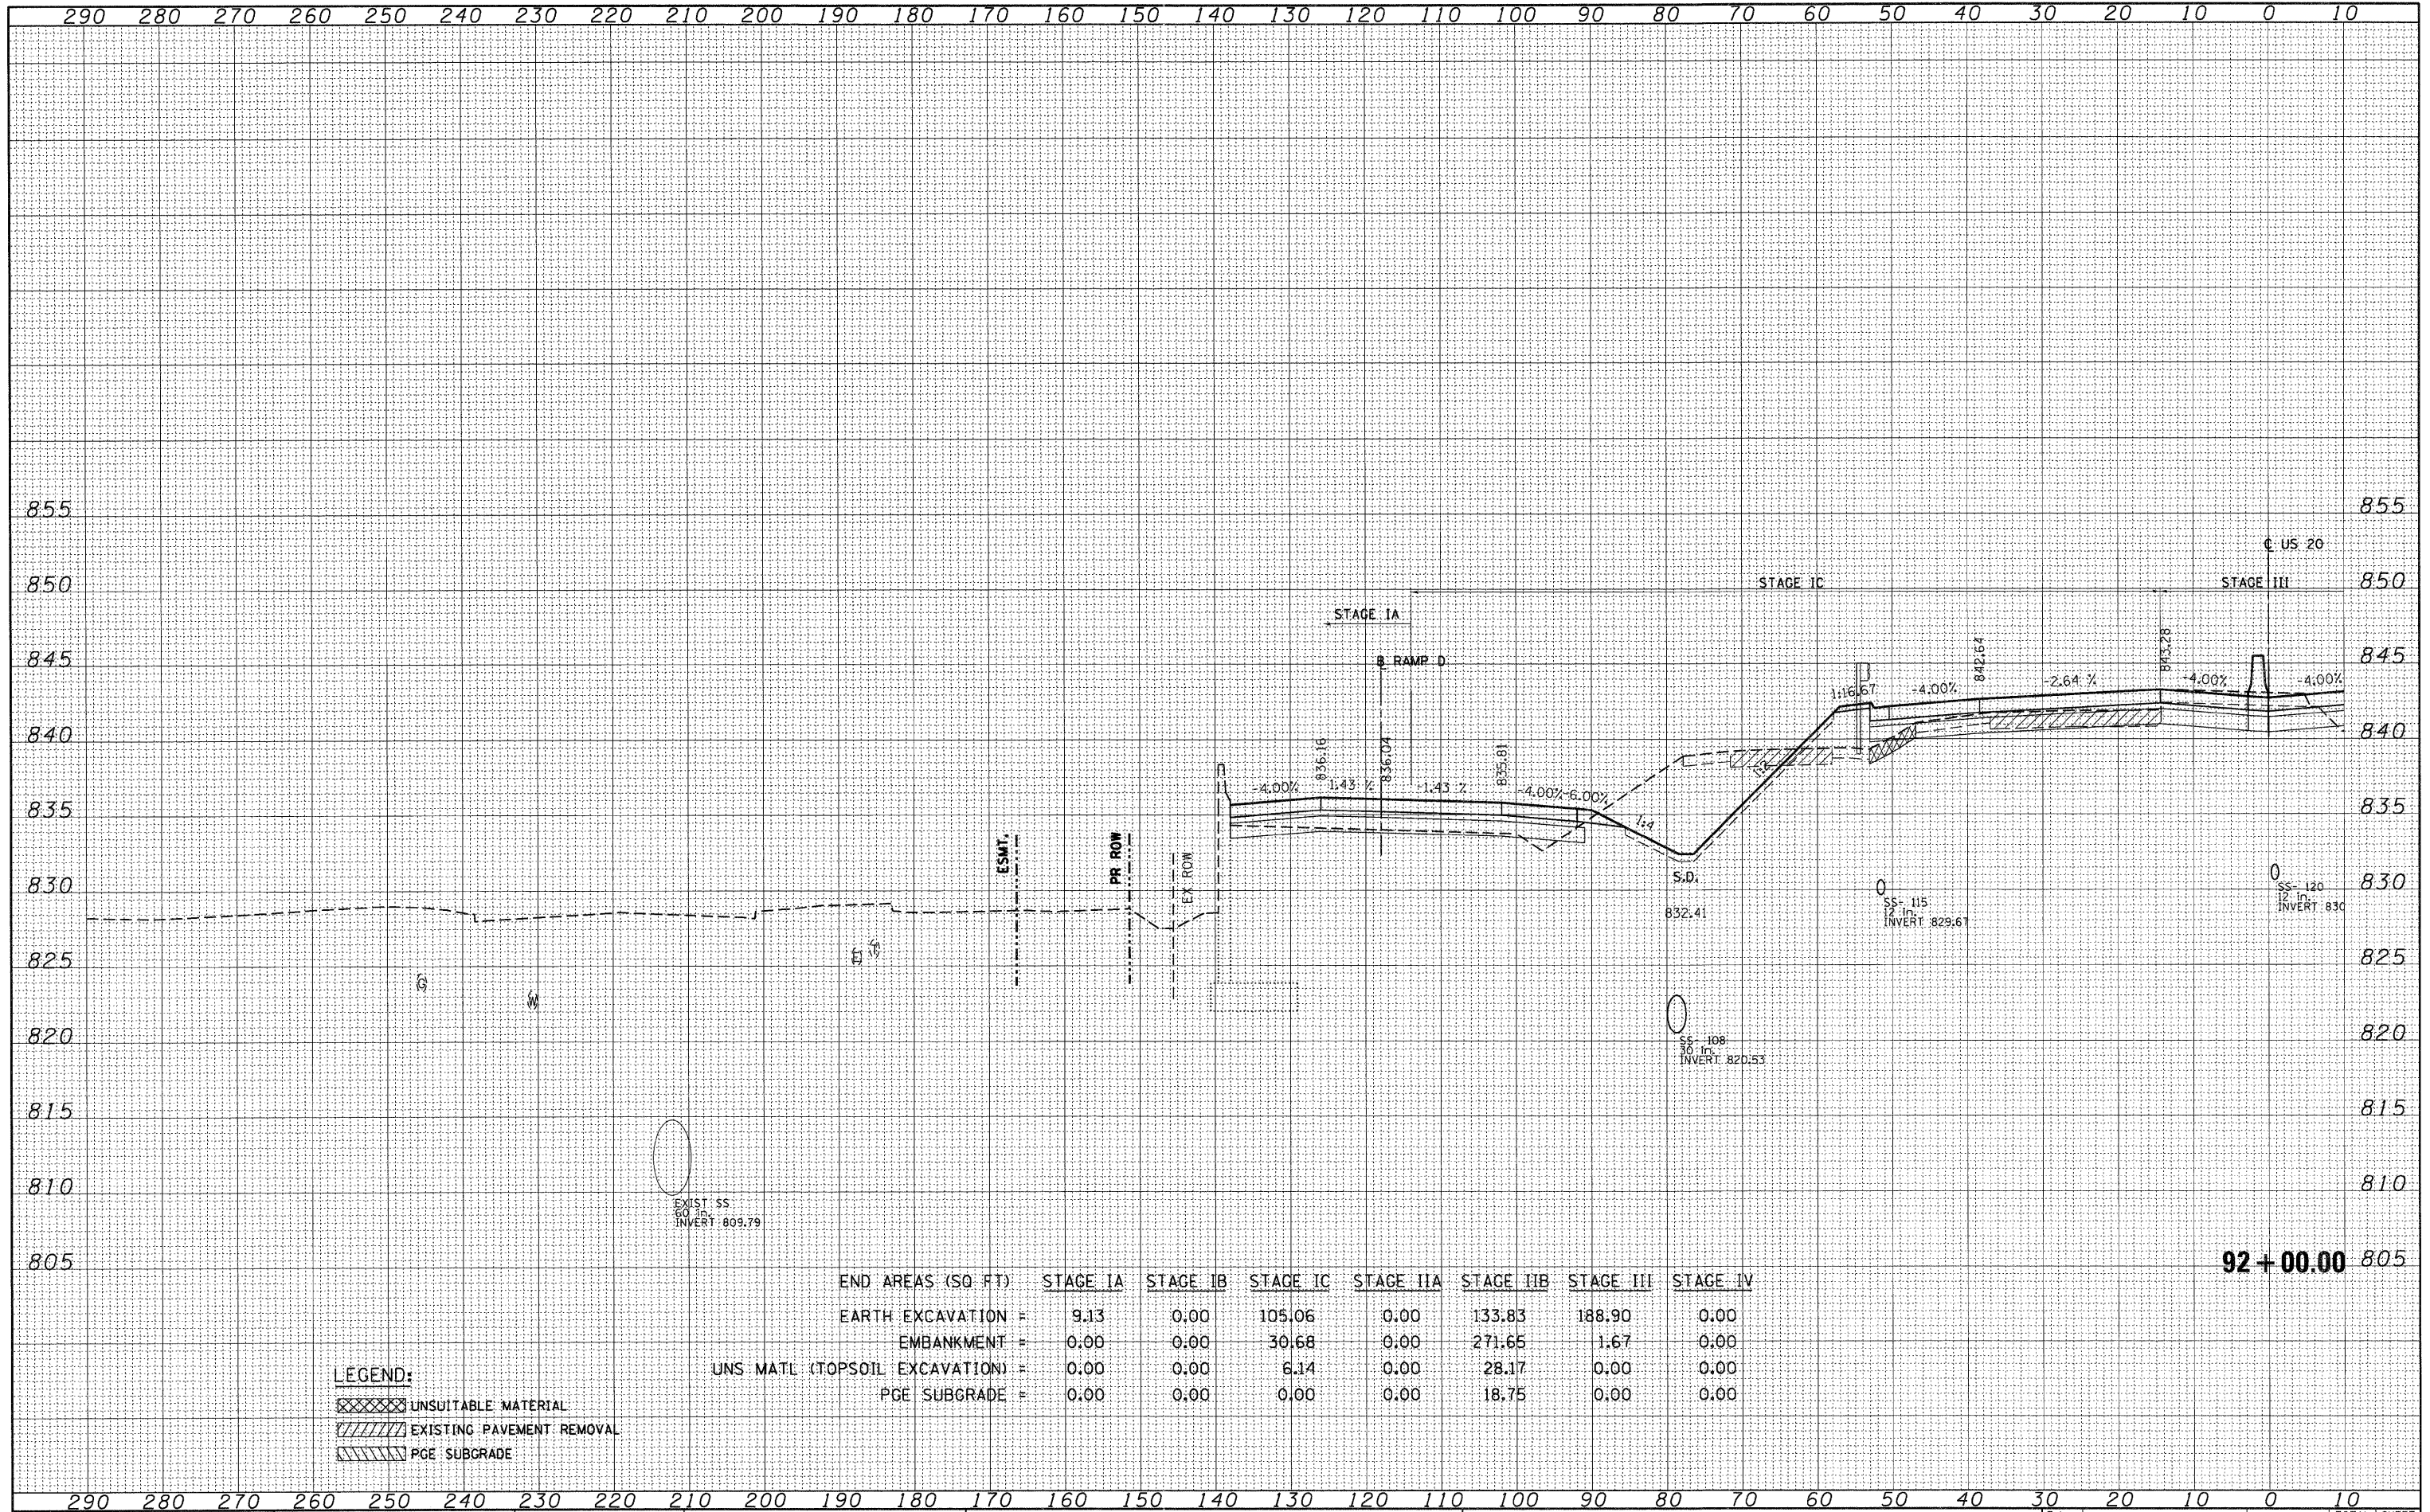

END AREAS (SQ. FT.)	STAGE IA	STAGE IB	STAGE IC	STAGE IIA	STAGE IIB	STAGE III	STAGE IV
EARTH EXCAVATION =	9.13	0.00	105.06	0.00	133.83	188.90	0.00
EMBANKMENT =	0.00	0.00	30.68	0.00	271.65	1.67	0.00
UNS. MATL (TOPSOIL EXCAVATION) =	0.00	0.00	6.14	0.00	28.17	0.00	0.00
PGE SUBGRADE =	0.00	0.00	0.00	0.00	18.75	0.00	0.00

LEGEND:
 [Hatched Pattern] UNSUITABLE MATERIAL
 [Diagonal Lines] EXISTING PAVEMENT REMOVAL
 [Horizontal Lines] PGE SUBGRADE