


DATE	
BY	
SURVEYED	
PLOTTED	
NOTE BOOK	
AREAS CHECKED	

DATE	
BY	
SURVEYED	
PLOTTED	
NOTE BOOK	
AREAS CHECKED	

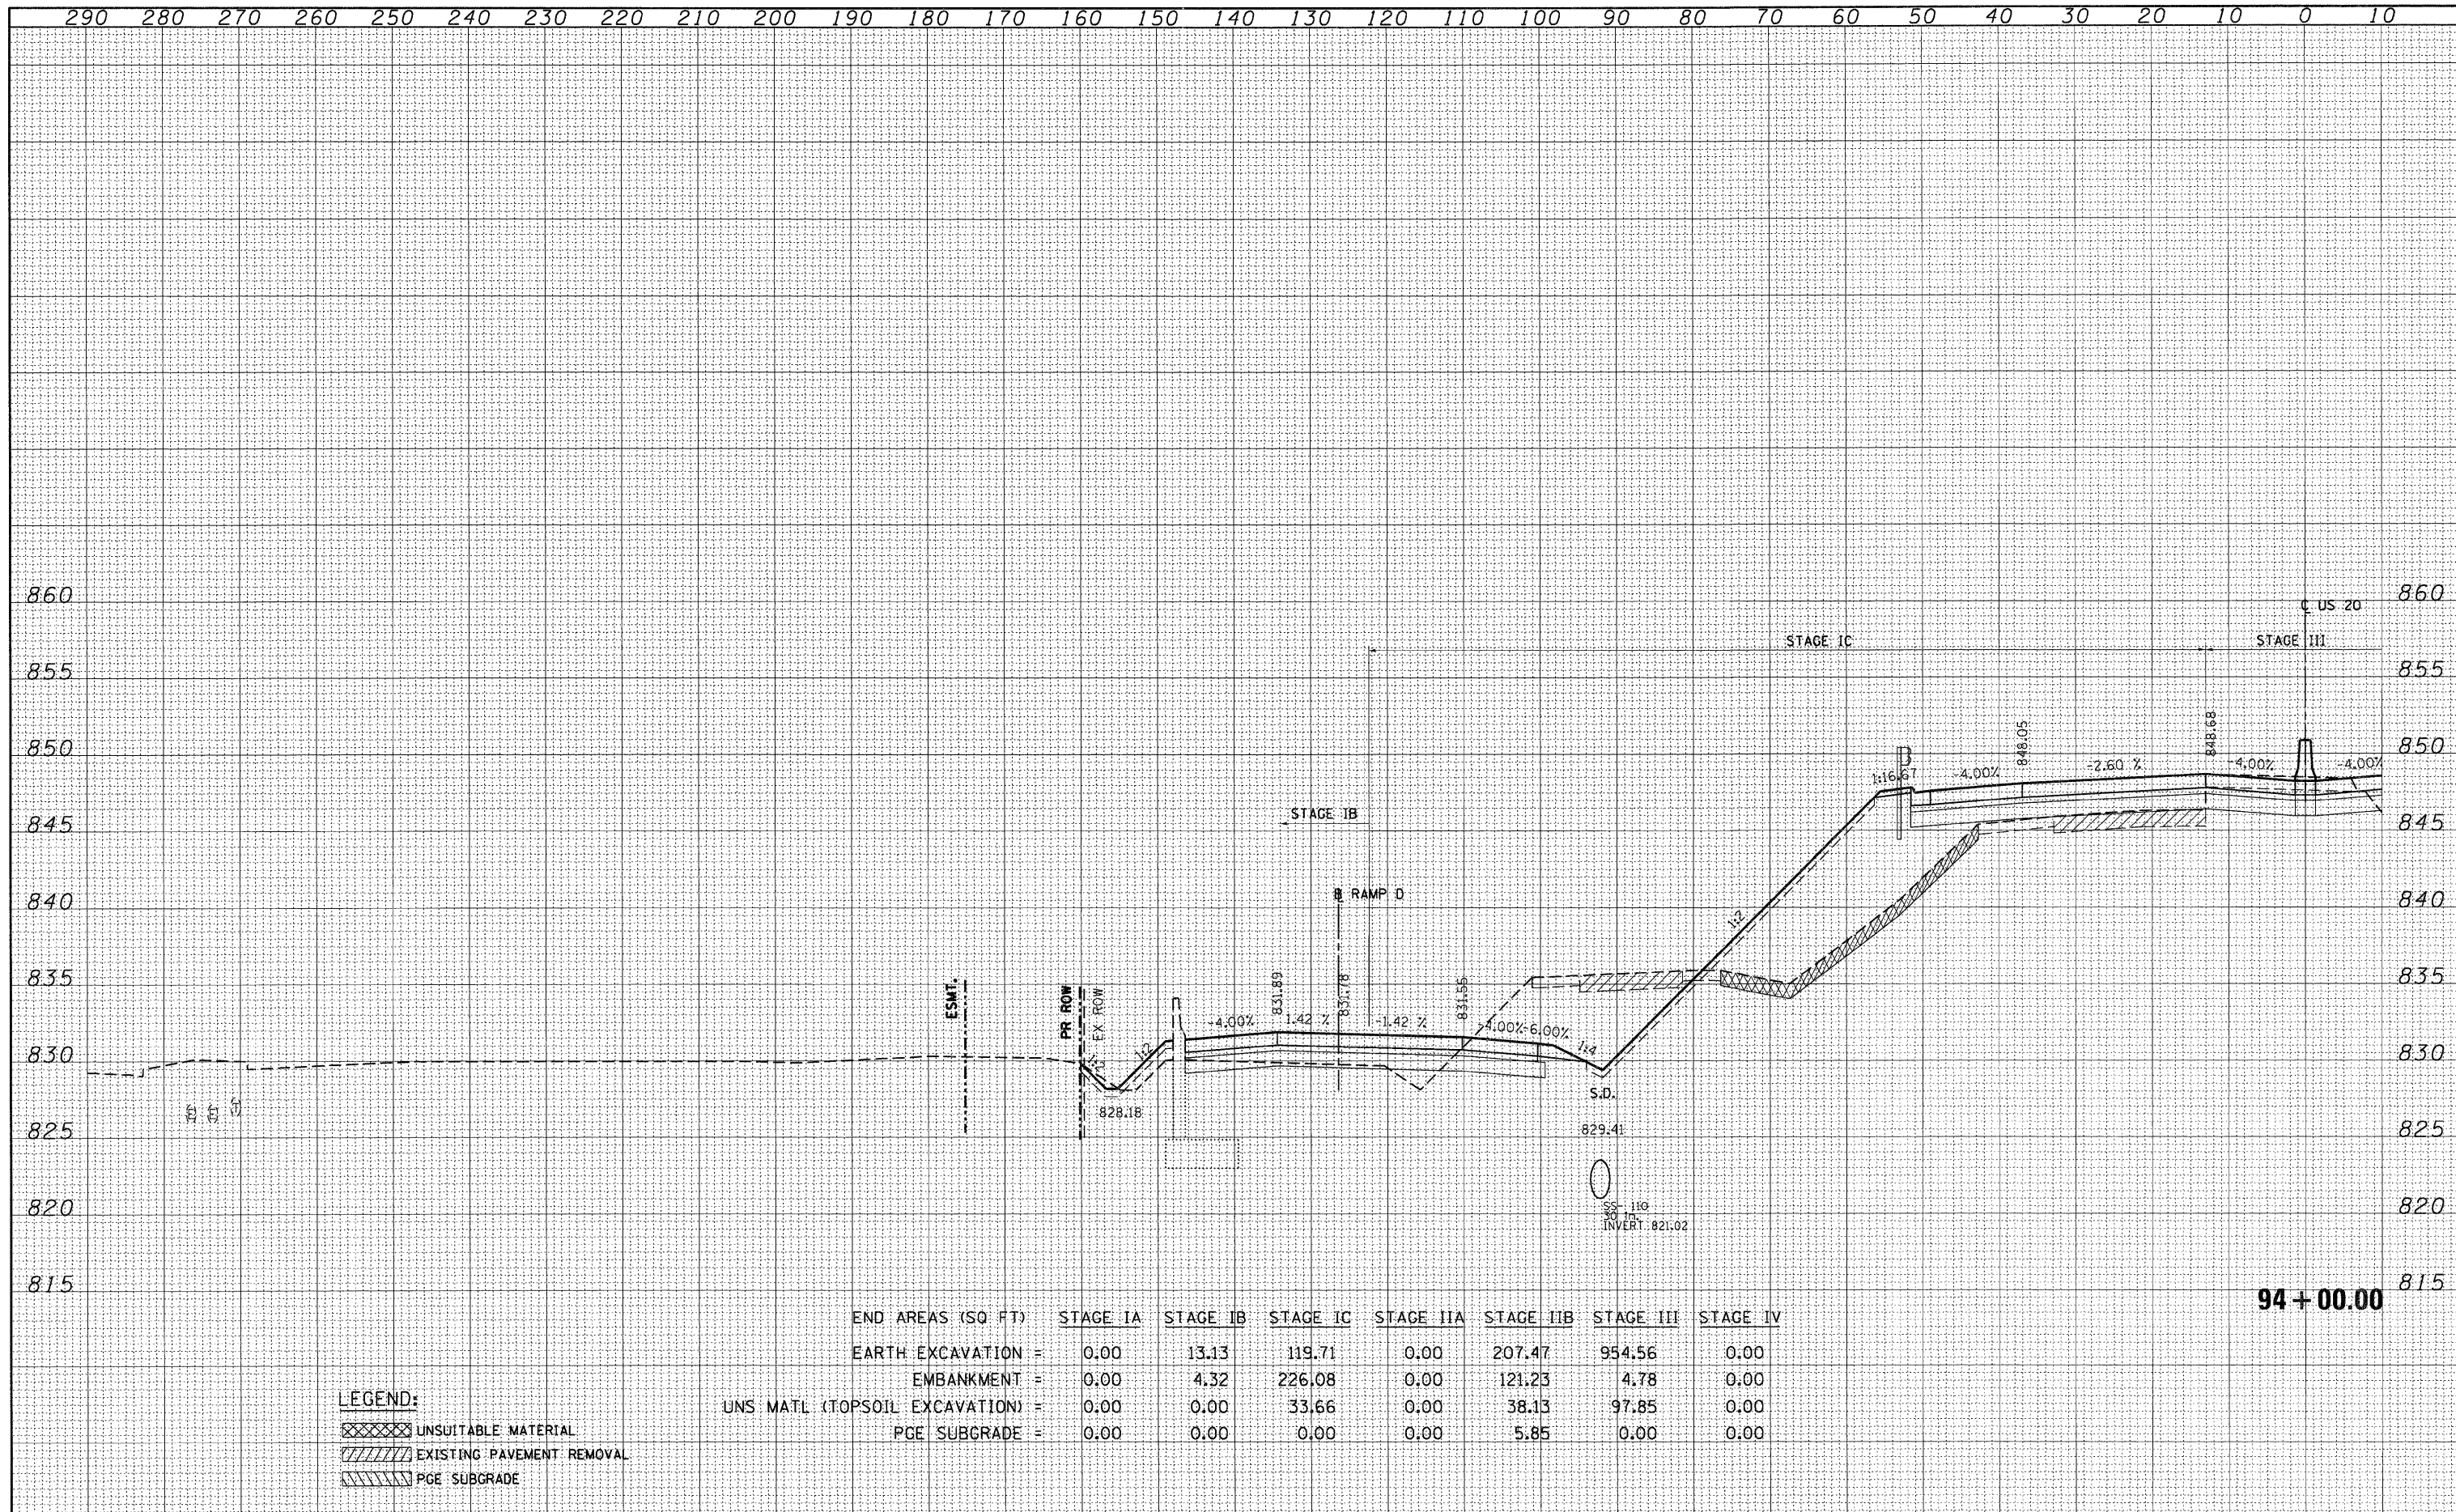

END AREAS (SQ FT)	STAGE IA	STAGE IB	STAGE IC	STAGE IIA	STAGE IIB	STAGE III	STAGE IV
EARTH EXCAVATION =	0.00	13.13	119.71	0.00	207.47	954.56	0.00
EMBANKMENT =	0.00	4.32	226.08	0.00	121.23	4.78	0.00
UNS MATL (TOPSOIL EXCAVATION) =	0.00	0.00	33.66	0.00	38.13	97.85	0.00
PGE SUBGRADE =	0.00	0.00	0.00	0.00	5.85	0.00	0.00

LEGEND:
 UNSUITABLE MATERIAL
 EXISTING PAVEMENT REMOVAL
 PGE SUBGRADE

94 + 00.00