


DATE  
BY  
FINAL SURVEY  
SUPERSEDED  
PLOTTED  
NOTE BOOK  
TEMPLATE  
AREAS  
CHECKED

DATE  
BY  
ORIGINAL SURVEY  
SUPERSEDED  
PLOTTED  
NOTE BOOK  
TEMPLATE  
AREAS  
CHECKED

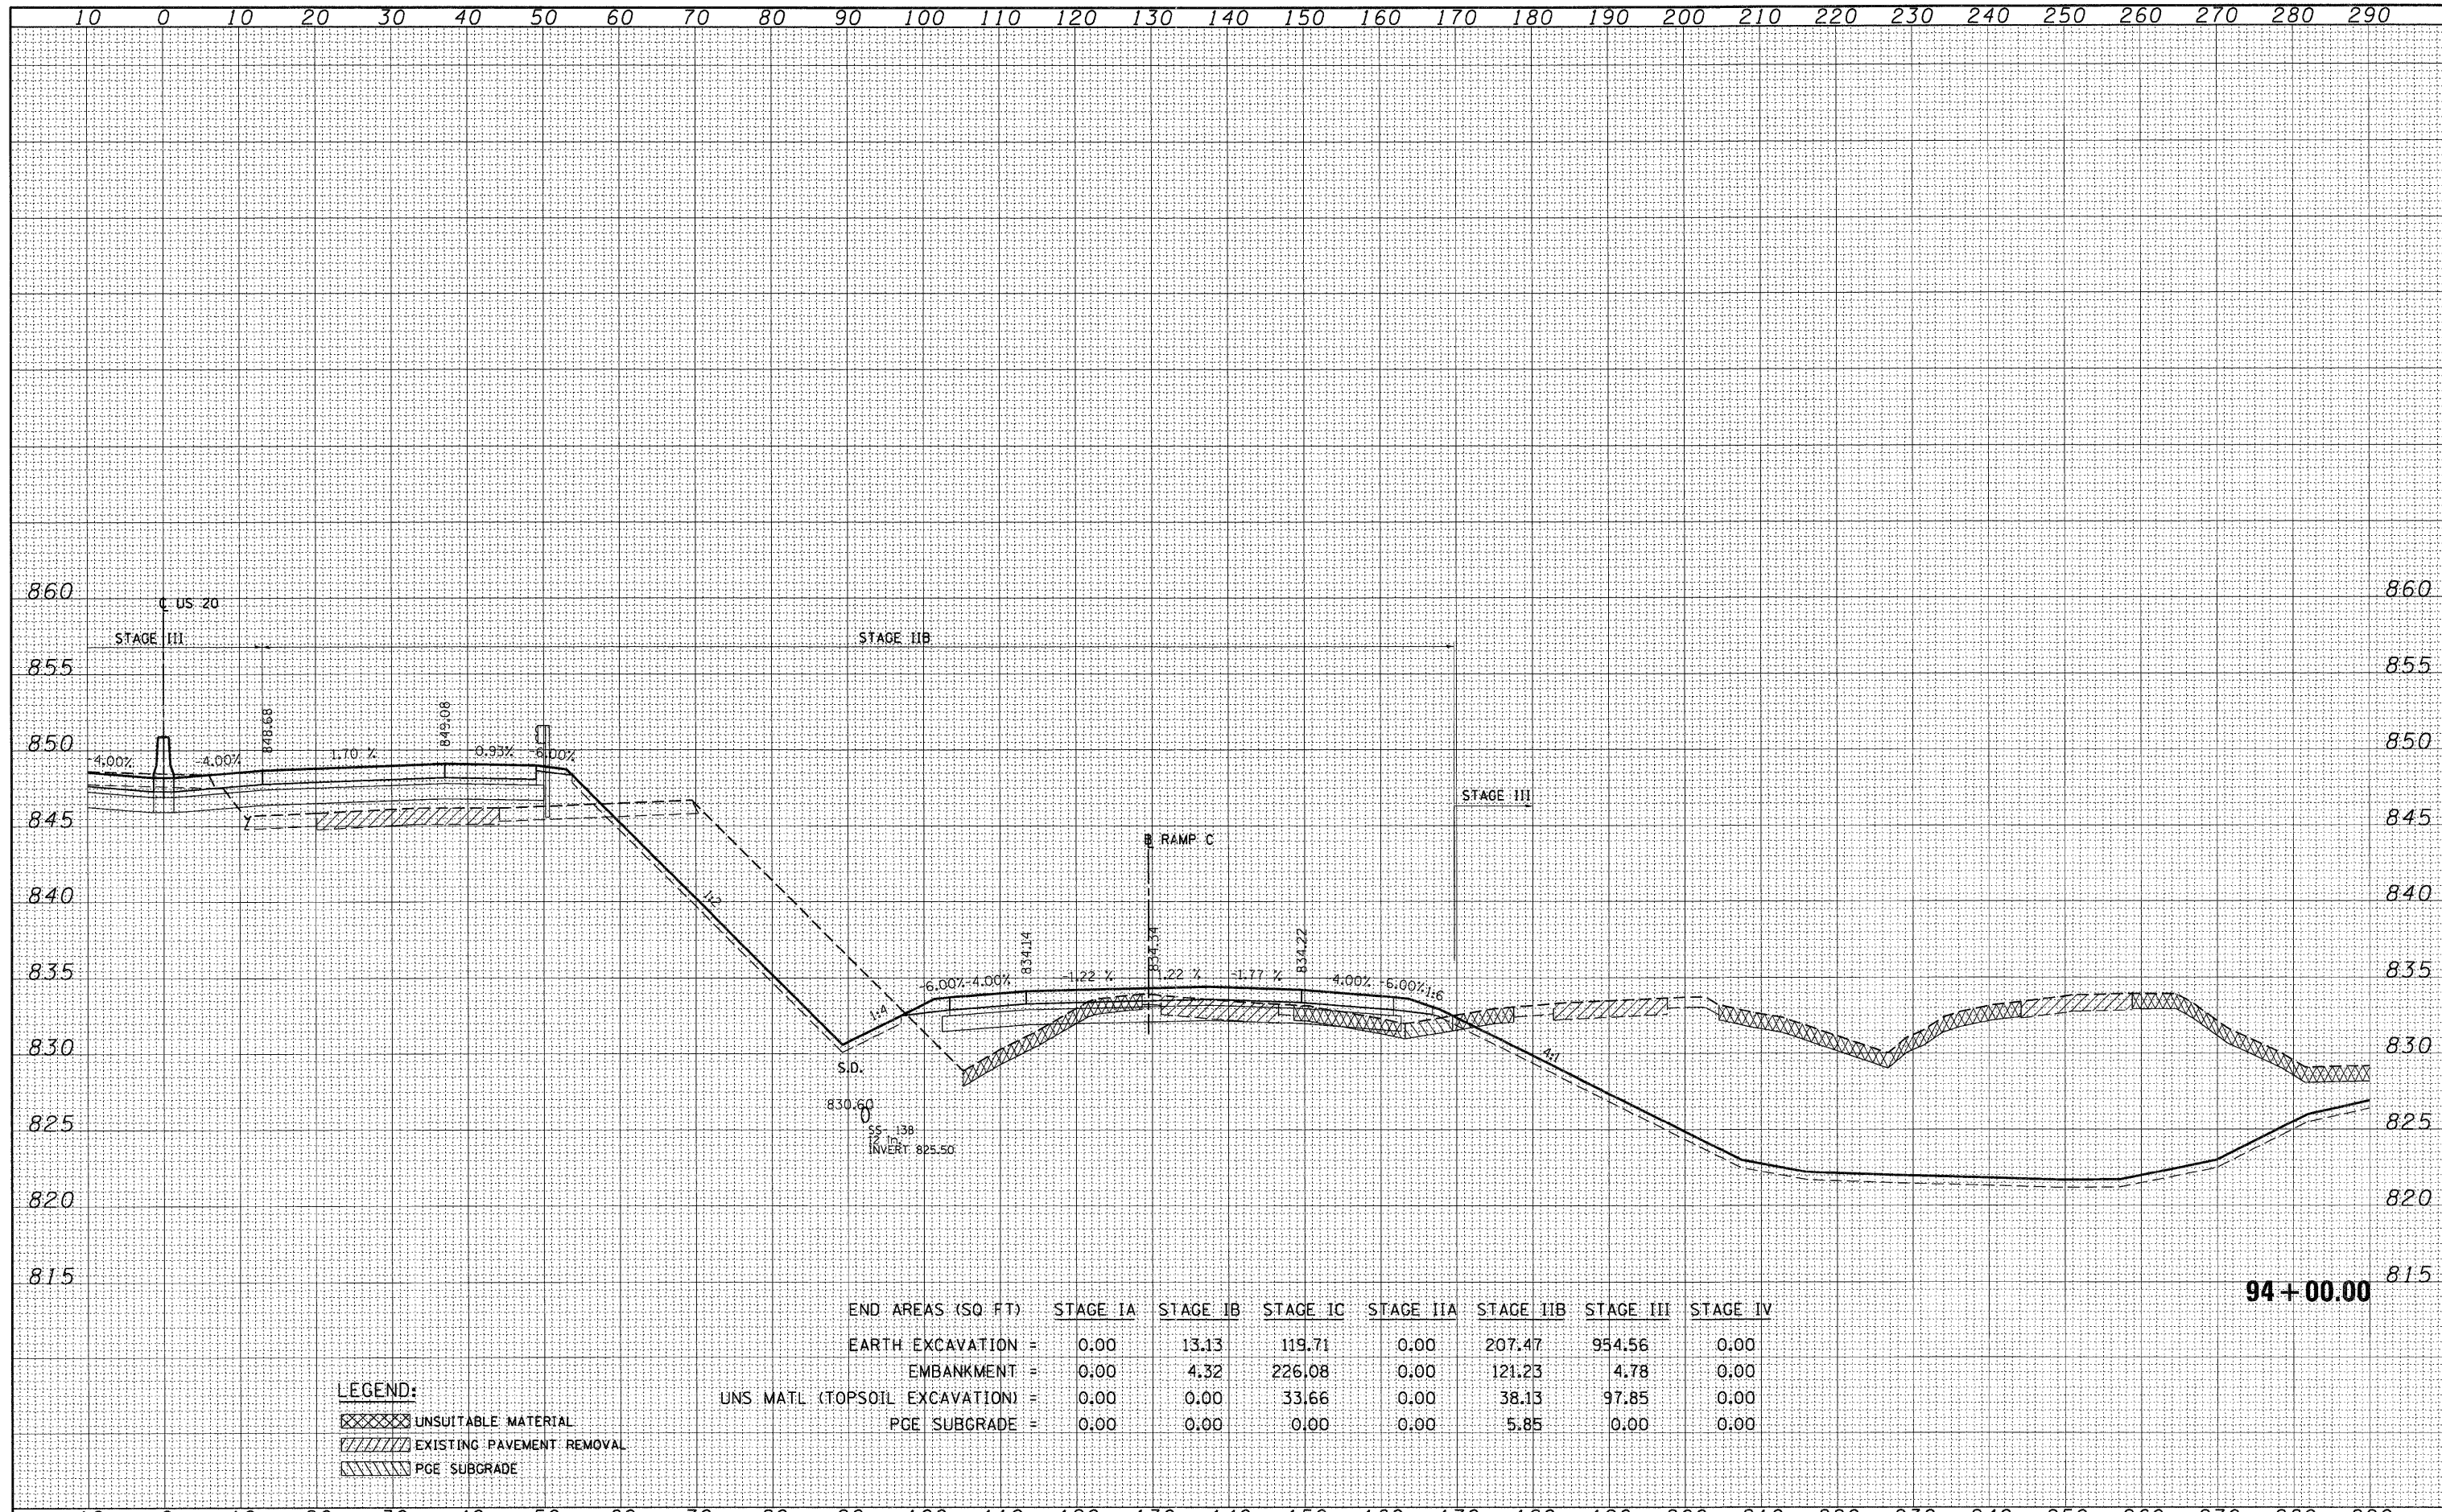

END AREAS (SQ FT)	STAGE IA	STAGE IB	STAGE IC	STAGE IIA	STAGE IIB	STAGE III	STAGE IV
EARTH EXCAVATION =	0.00	13.13	119.71	0.00	207.47	954.56	0.00
EMBANKMENT =	0.00	4.32	226.08	0.00	121.23	4.78	0.00
UNS. MATL (TOPSOIL EXCAVATION) =	0.00	0.00	33.66	0.00	38.13	97.85	0.00
PGE SUBGRADE =	0.00	0.00	0.00	0.00	5.85	0.00	0.00

**LEGEND:**  
 UNSUITABLE MATERIAL  
 EXISTING PAVEMENT REMOVAL  
 PGE SUBGRADE