


DATE
BY
SURVEYED
PLOTTED
TEMPLATE
AREAS CHECKED

DATE
BY
SURVEYED
PLOTTED
TEMPLATE
AREAS CHECKED

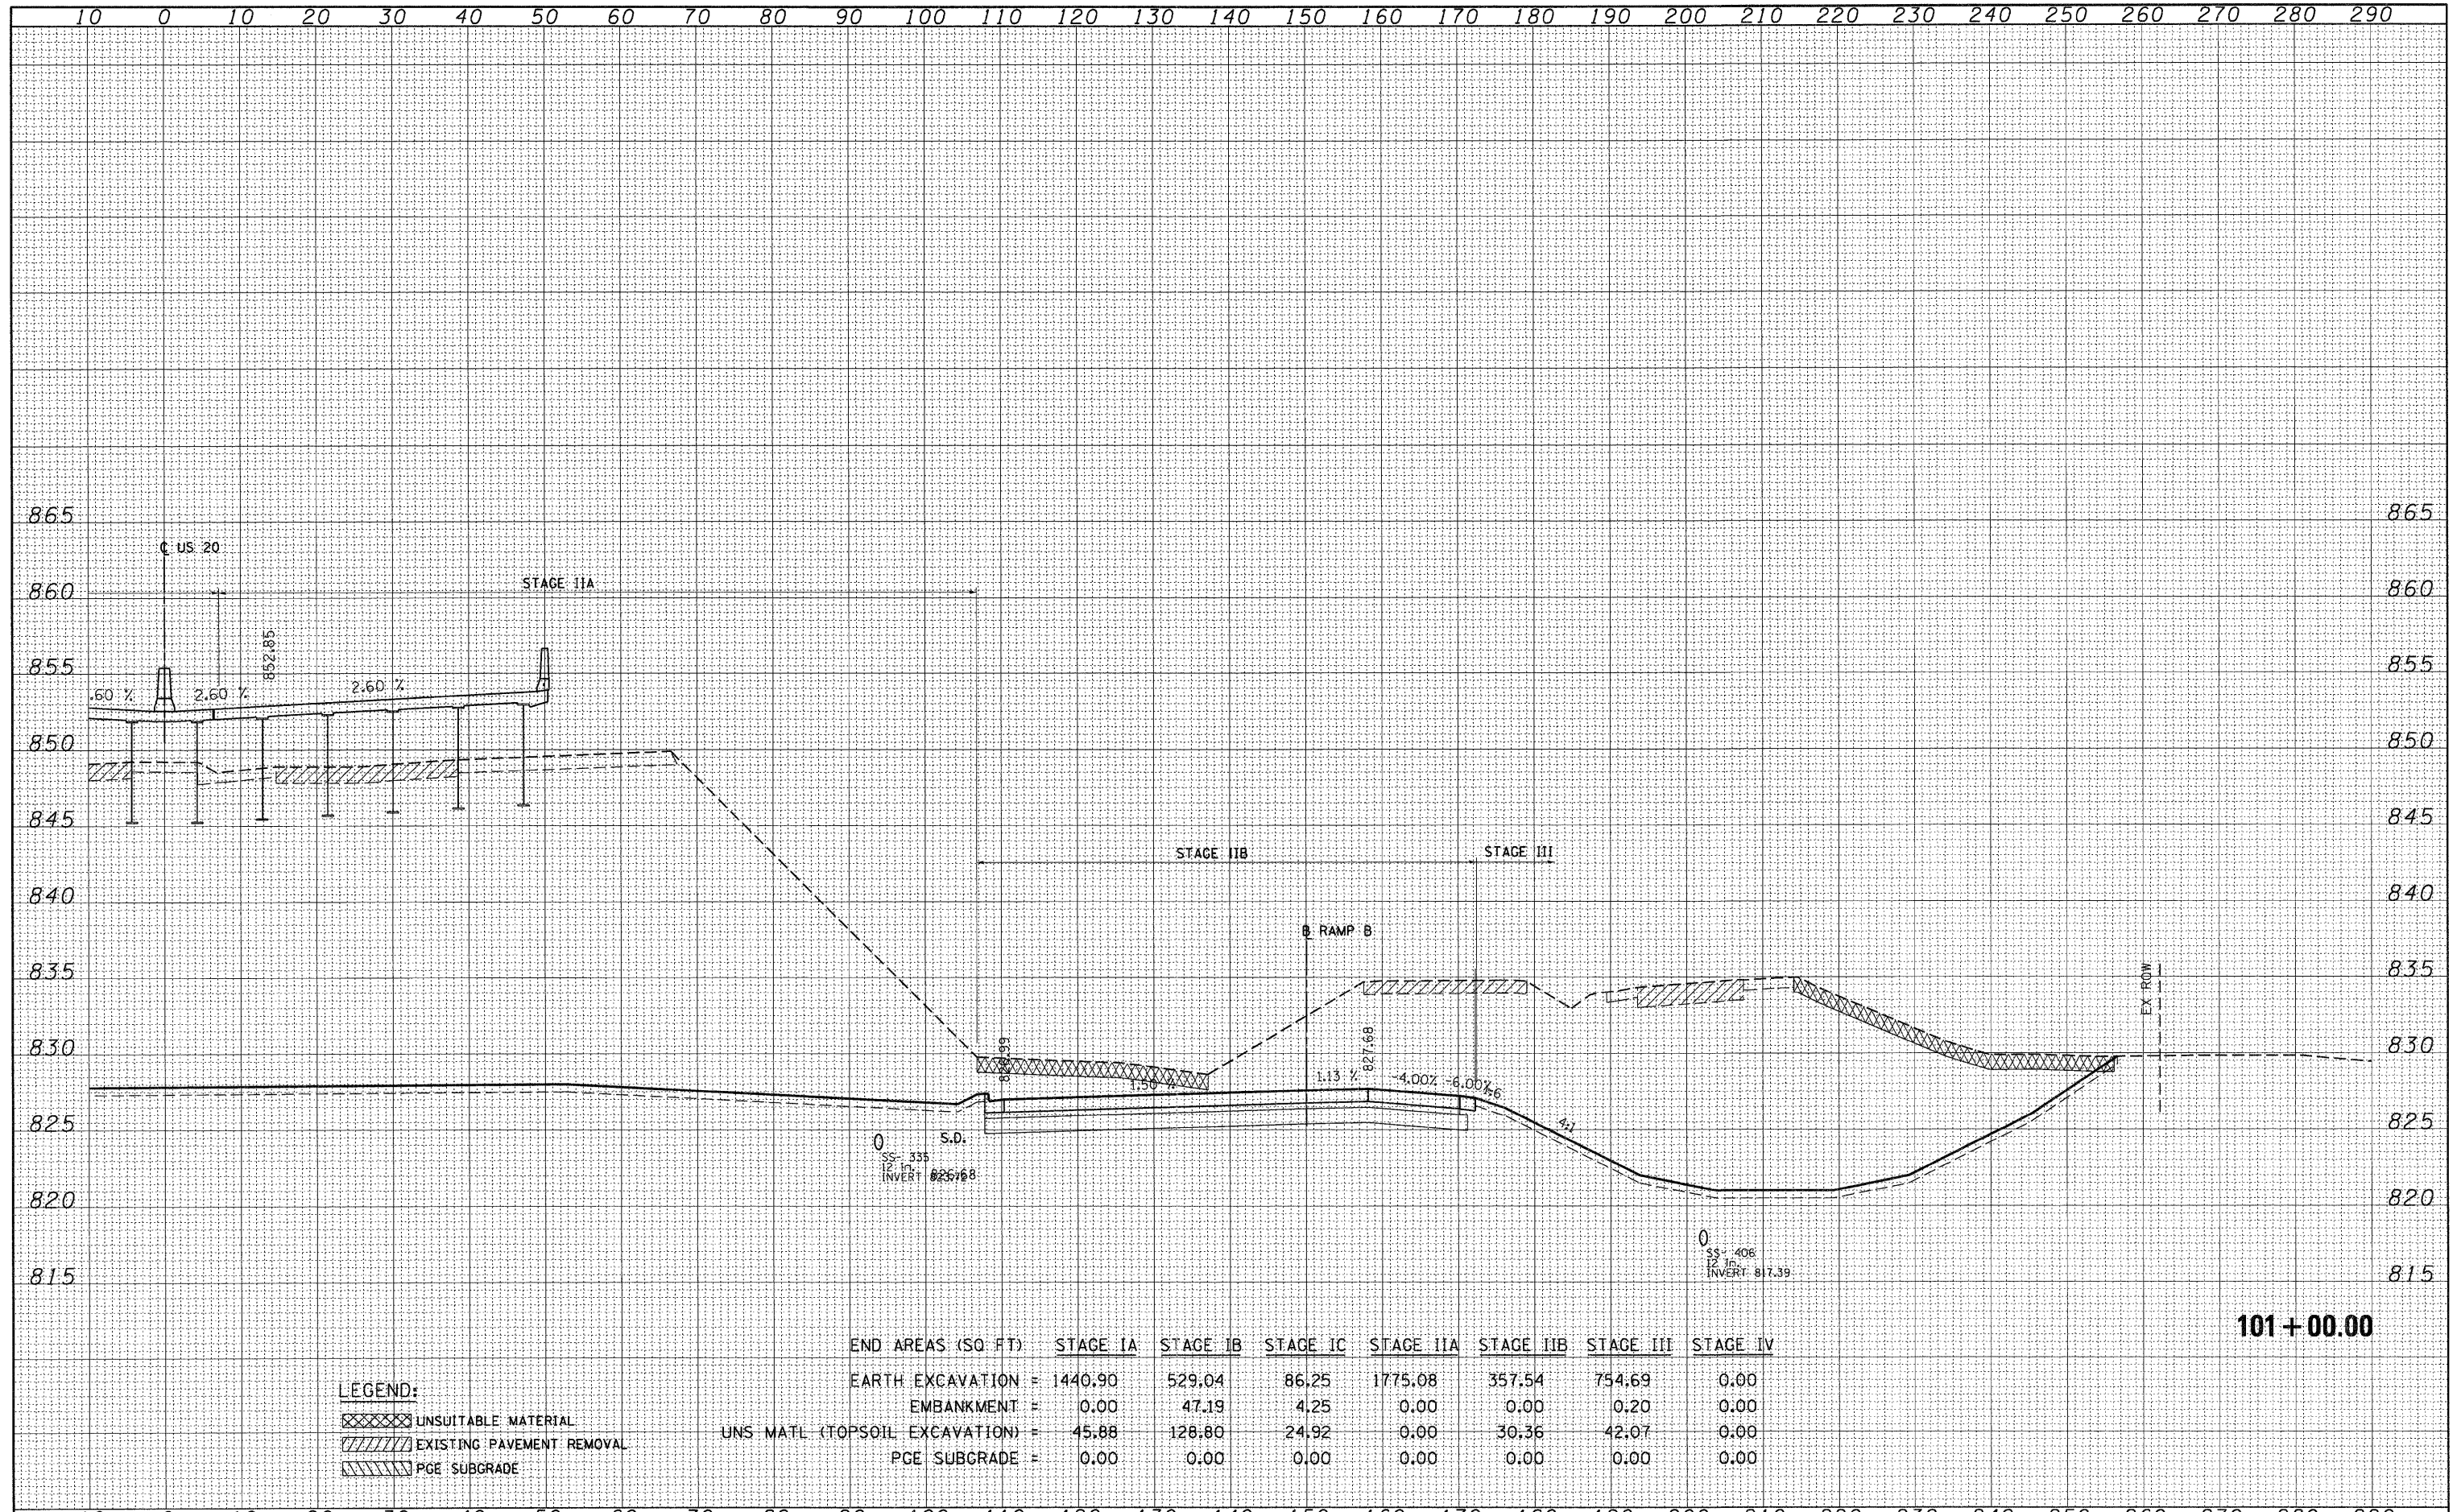

END AREAS (SQ FT)	STAGE IA	STAGE IB	STAGE IC	STAGE IIA	STAGE IIB	STAGE IIC	STAGE IV
EARTH EXCAVATION =	1440.90	529.04	86.25	1775.08	357.54	754.69	0.00
EMBANKMENT =	0.00	47.19	4.25	0.00	0.00	0.20	0.00
UNS MATL (TOPSOIL EXCAVATION) =	45.88	128.80	24.92	0.00	30.36	42.07	0.00
PGE SUBGRADE =	0.00	0.00	0.00	0.00	0.00	0.00	0.00

LEGEND:
 [Cross-hatched] UNSUITABLE MATERIAL
 [Diagonal lines] EXISTING PAVEMENT REMOVAL
 [Wavy lines] PGE SUBGRADE

101+00.00