


DATE	
BY	
SURVEYED	
PLOTTED	
TEMPLATE	
AREAS CHECKED	
FINAL SURVEY	
NOTE BOOK	
NO.	

DATE	
BY	
SURVEYED	
PLOTTED	
TEMPLATE	
AREAS CHECKED	
ORIGINAL SURVEY	
NOTE BOOK	
NO.	

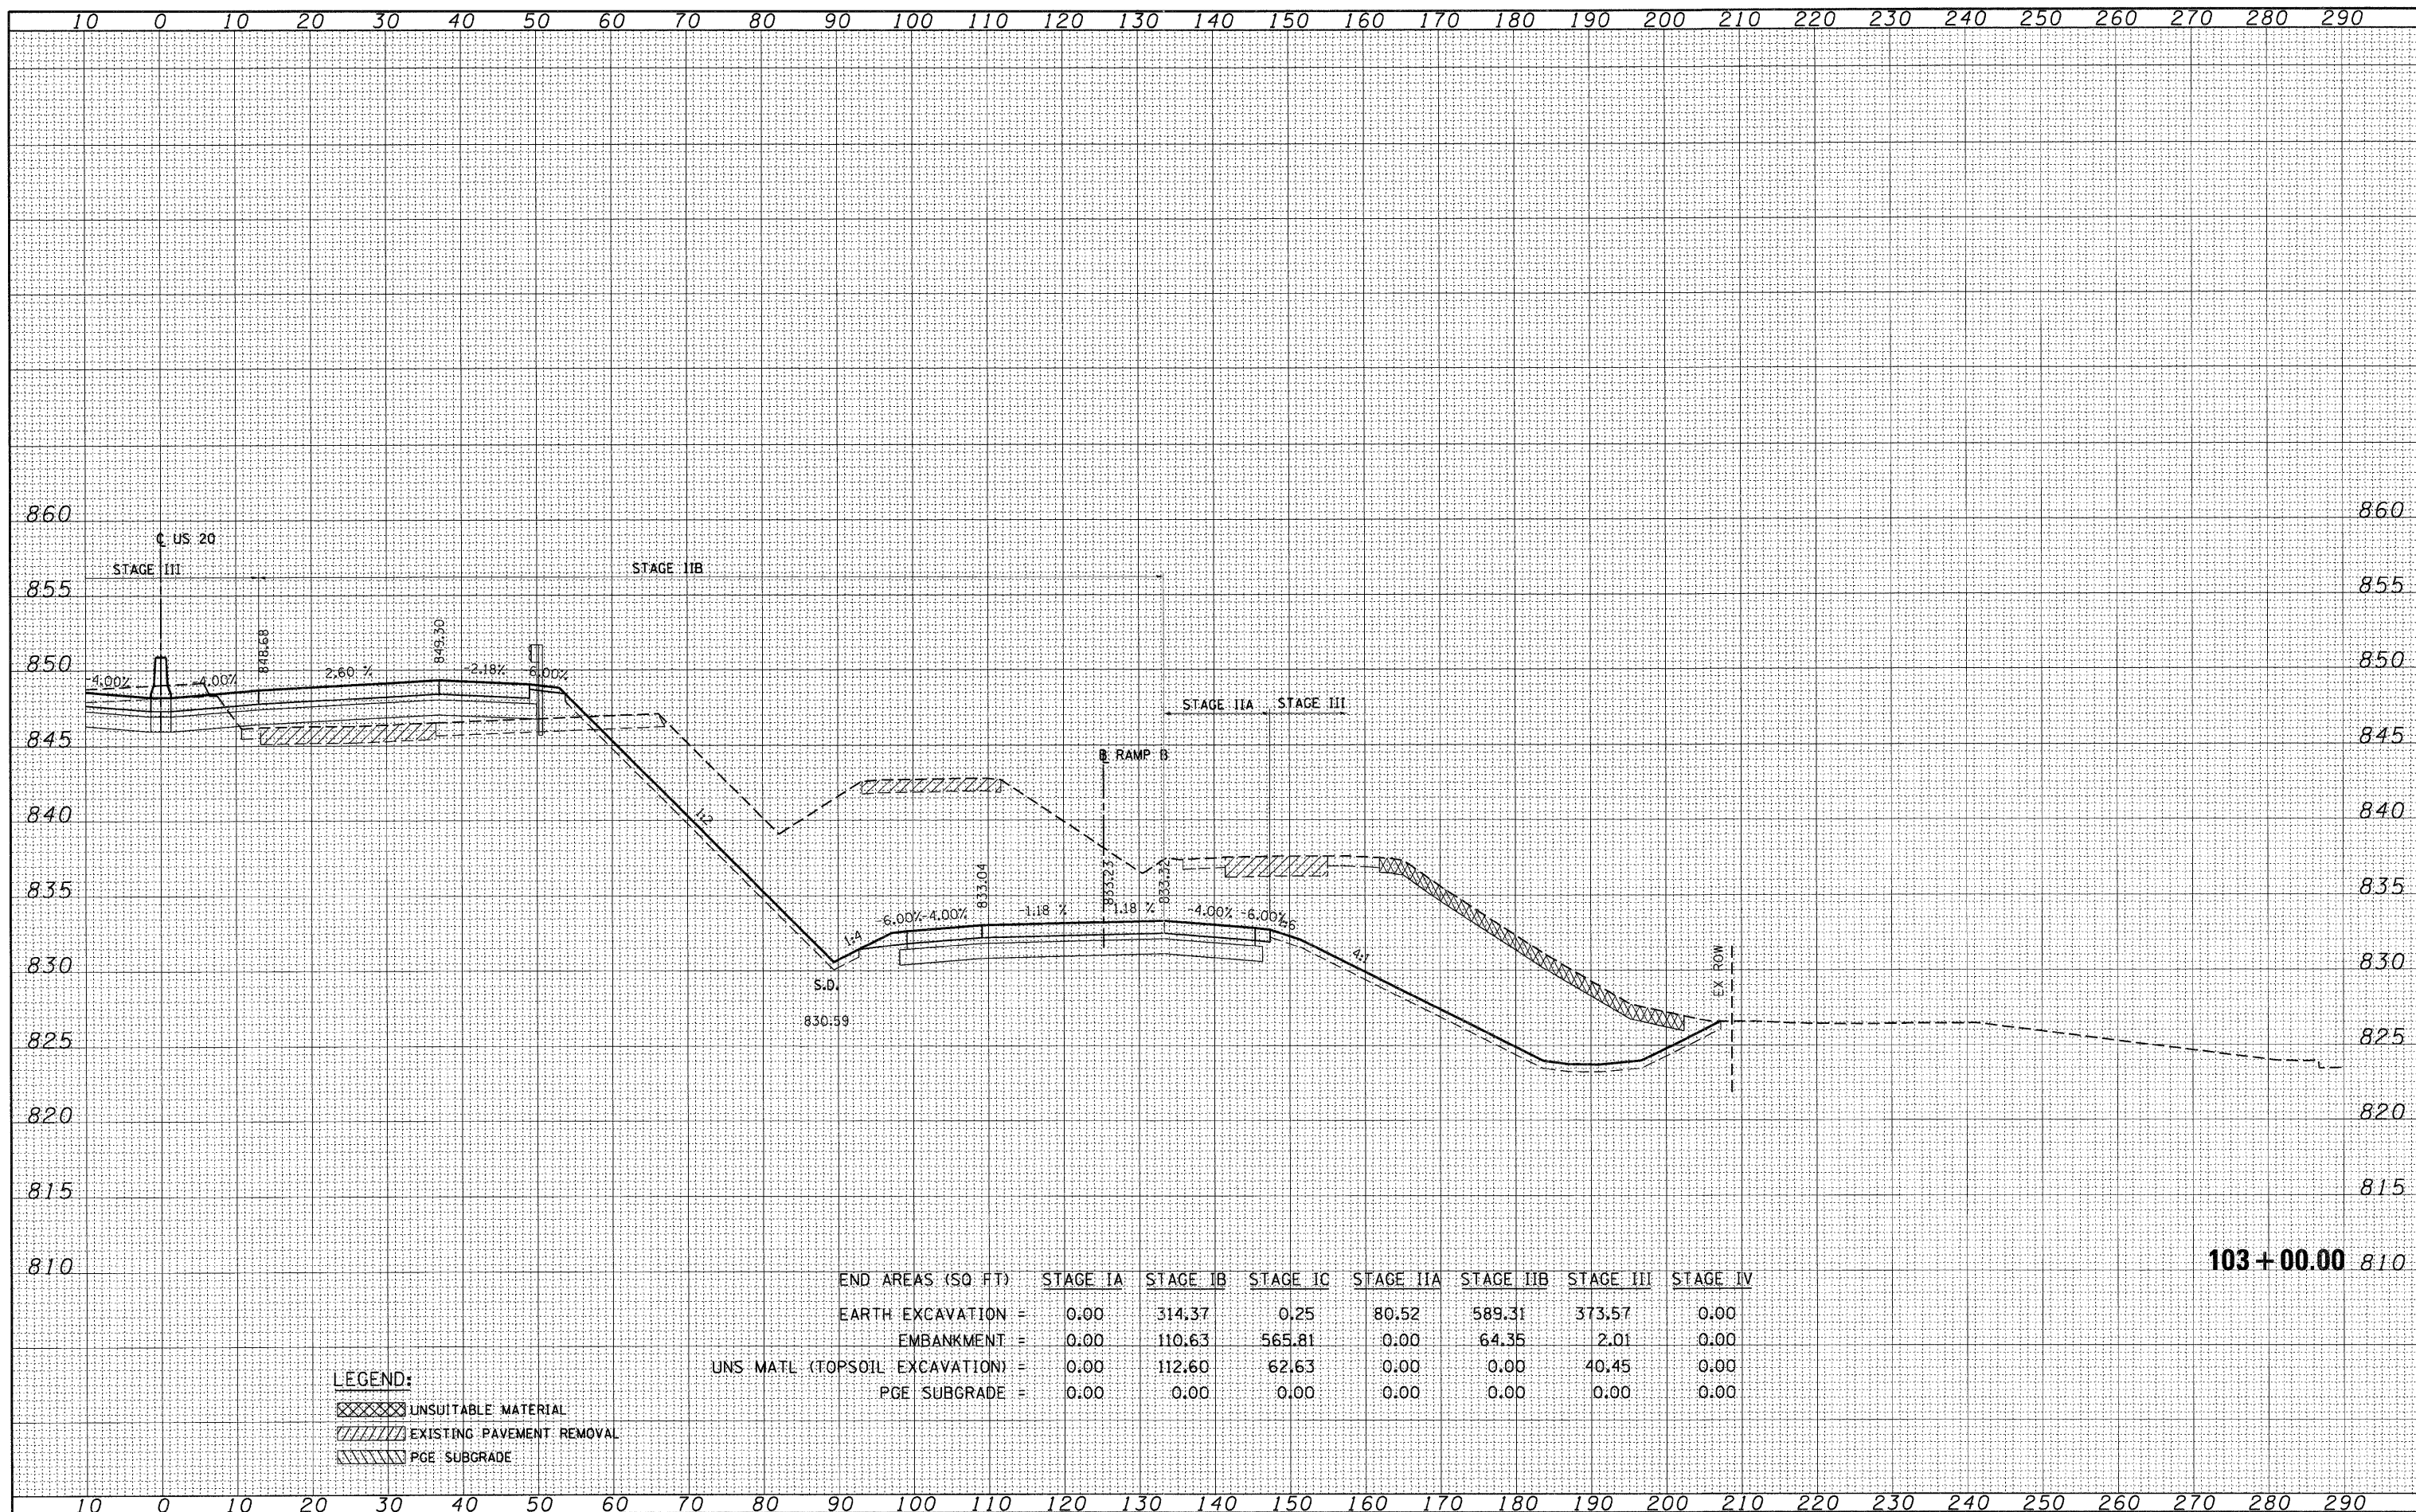

END AREAS (SQ FT)	STAGE I A	STAGE I B	STAGE I C	STAGE II A	STAGE II B	STAGE III	STAGE IV
EARTH EXCAVATION =	0.00	314.37	0.25	80.52	589.31	373.57	0.00
EMBANKMENT =	0.00	110.63	565.81	0.00	64.35	2.01	0.00
UNS. MATL (TOPSOIL EXCAVATION) =	0.00	112.60	62.63	0.00	0.00	40.45	0.00
PGE SUBGRADE =	0.00	0.00	0.00	0.00	0.00	0.00	0.00

**LEGEND:**  
 UNSUITABLE MATERIAL  
 EXISTING PAVEMENT REMOVAL  
 PGE SUBGRADE

**103+00.00** 810