


FINAL SURVEY	DATE
SURVEYED	BY
PLOTTED	
NOTE BOOK	
NO.	
AREAS CHECKED	

ORIGINAL SURVEY	DATE
SURVEYED	BY
PLOTTED	
NOTE BOOK	
NO.	
AREAS CHECKED	

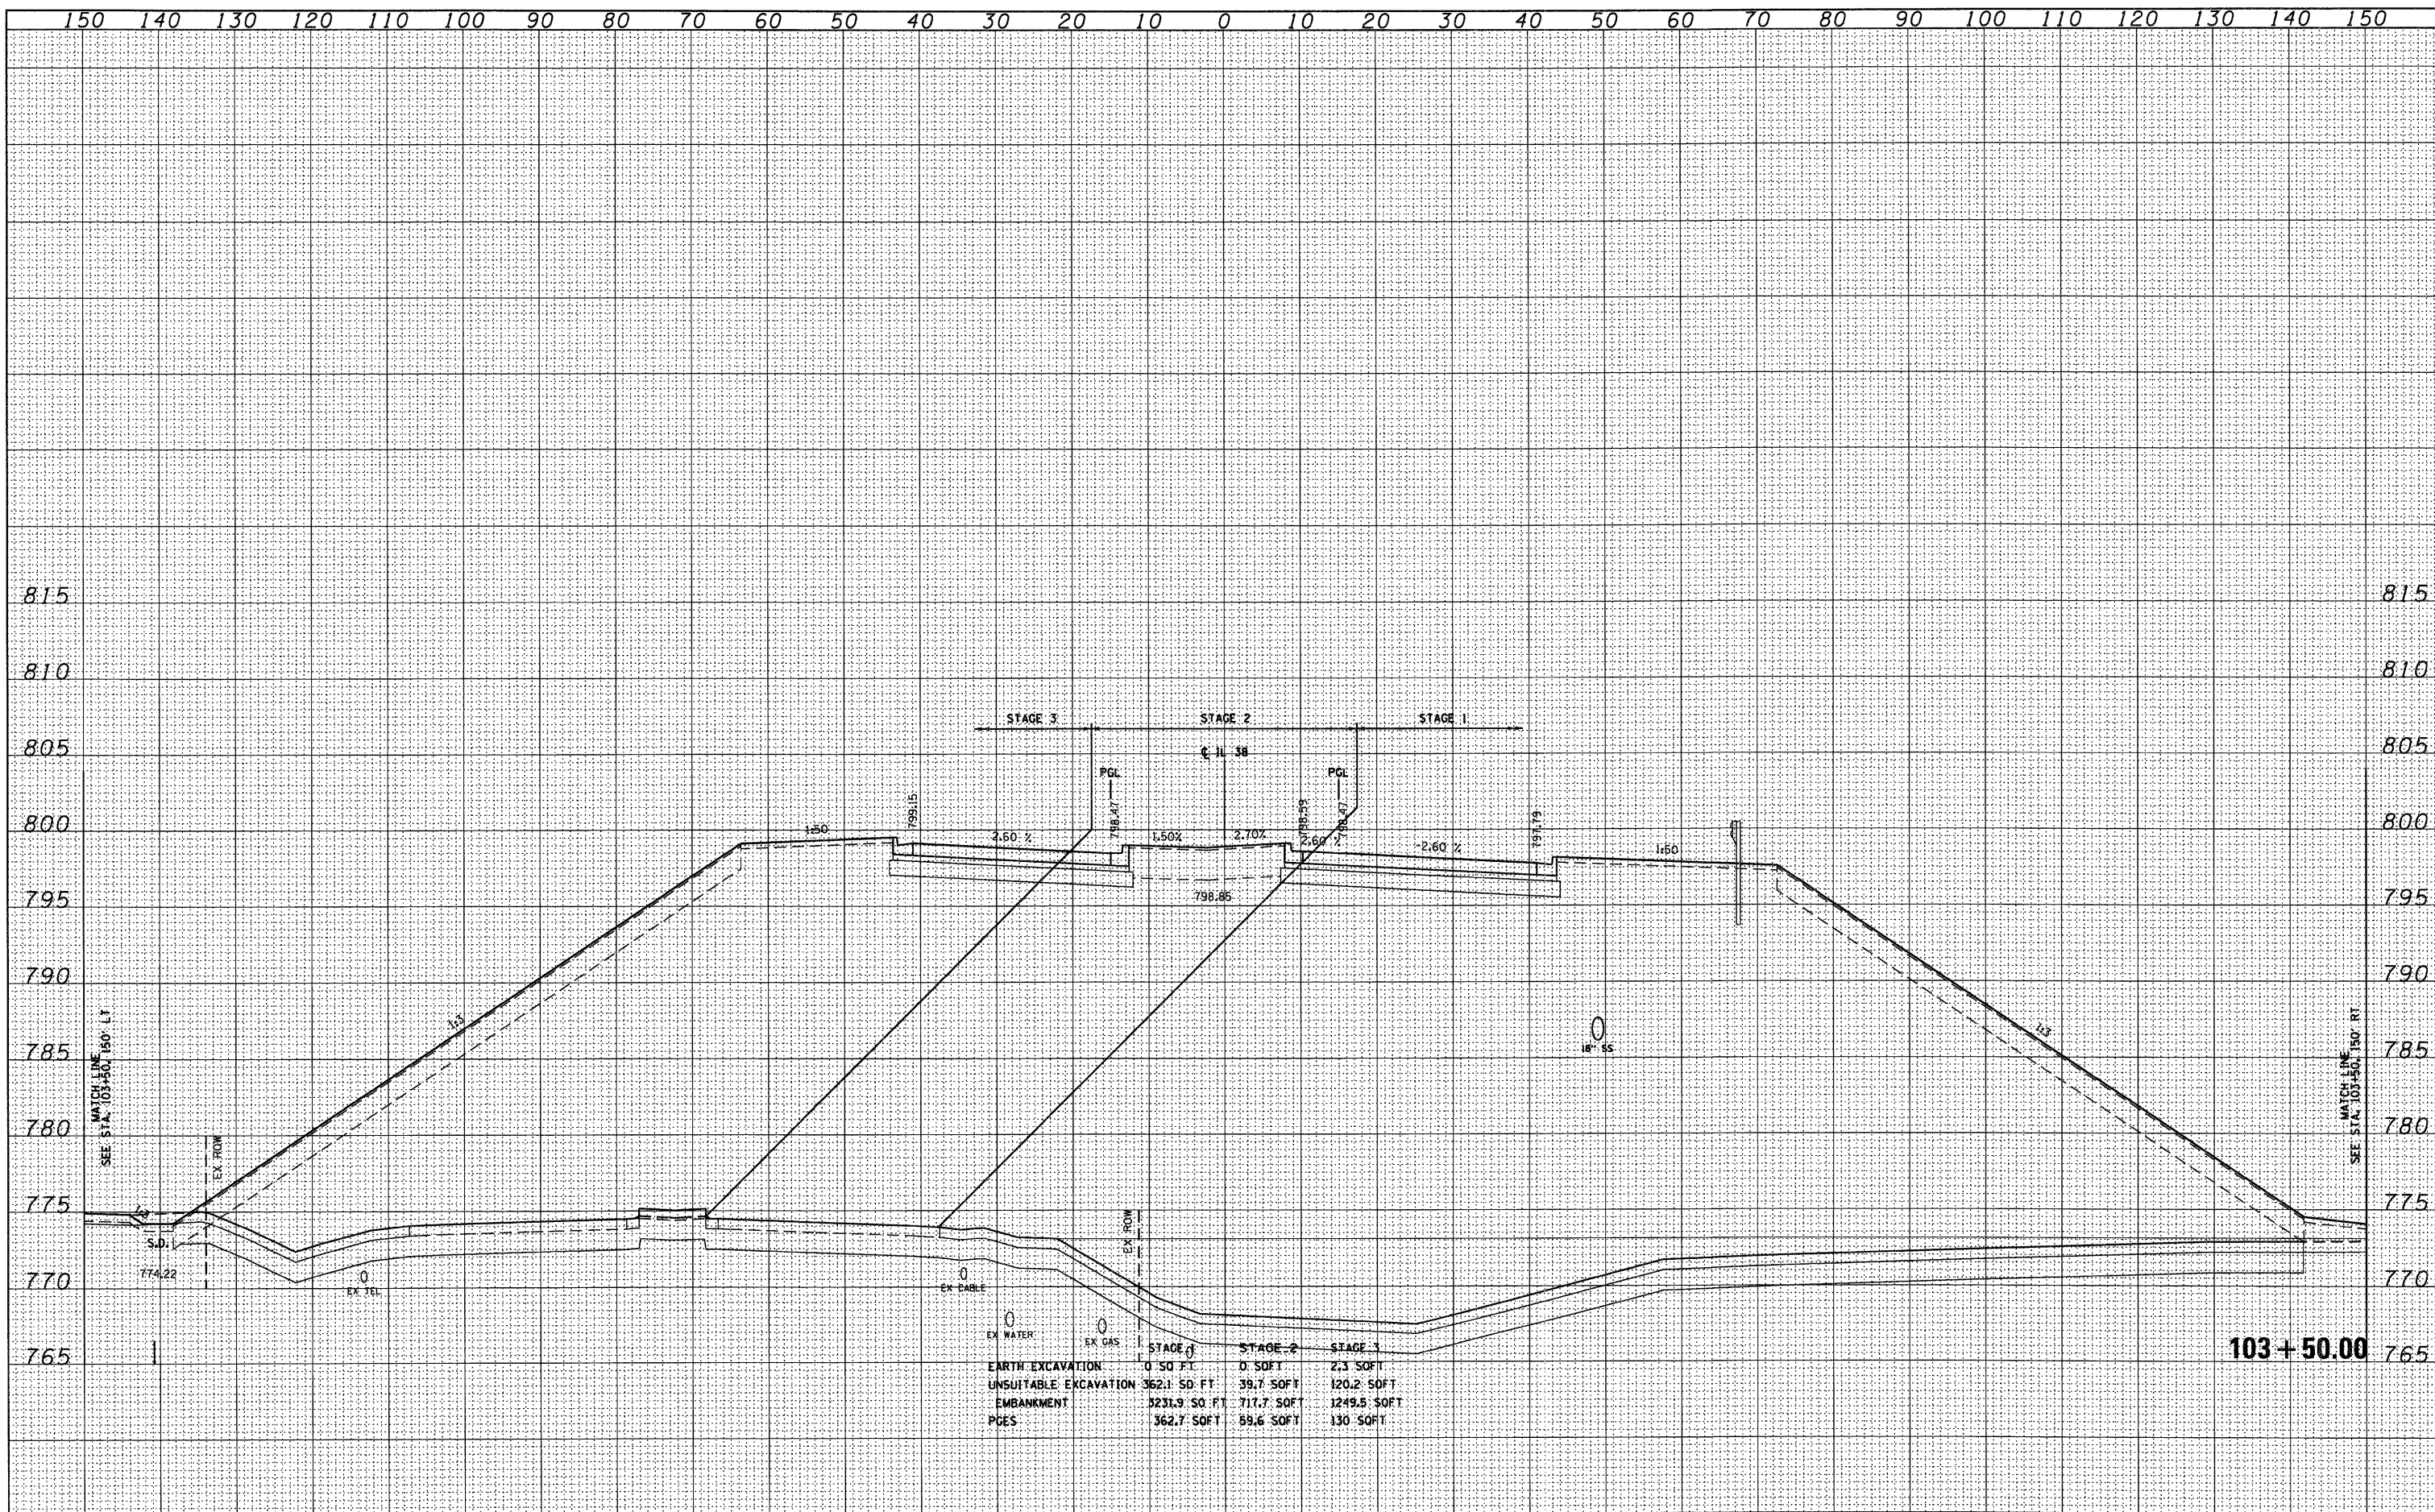

	STAGE 1	STAGE 2	STAGE 3
EARTH EXCAVATION	0 SO. FT.	0 SOFT	2.3 SOFT
UNSUITABLE EXCAVATION	362.1 SO. FT.	39.7 SOFT	120.2 SOFT
EMBANKMENT	3231.9 SO. FT.	717.7 SOFT	1249.5 SOFT
PGES	362.7 SOFT	88.6 SOFT	130 SOFT

103+50.00