


DATE	
BY	
FINAL SURVEY	
PLotted	
NOTE BOOK	
AREAS CHECKED	

DATE	
BY	
ORIGINAL SURVEY	
PLotted	
NOTE BOOK	
AREAS CHECKED	

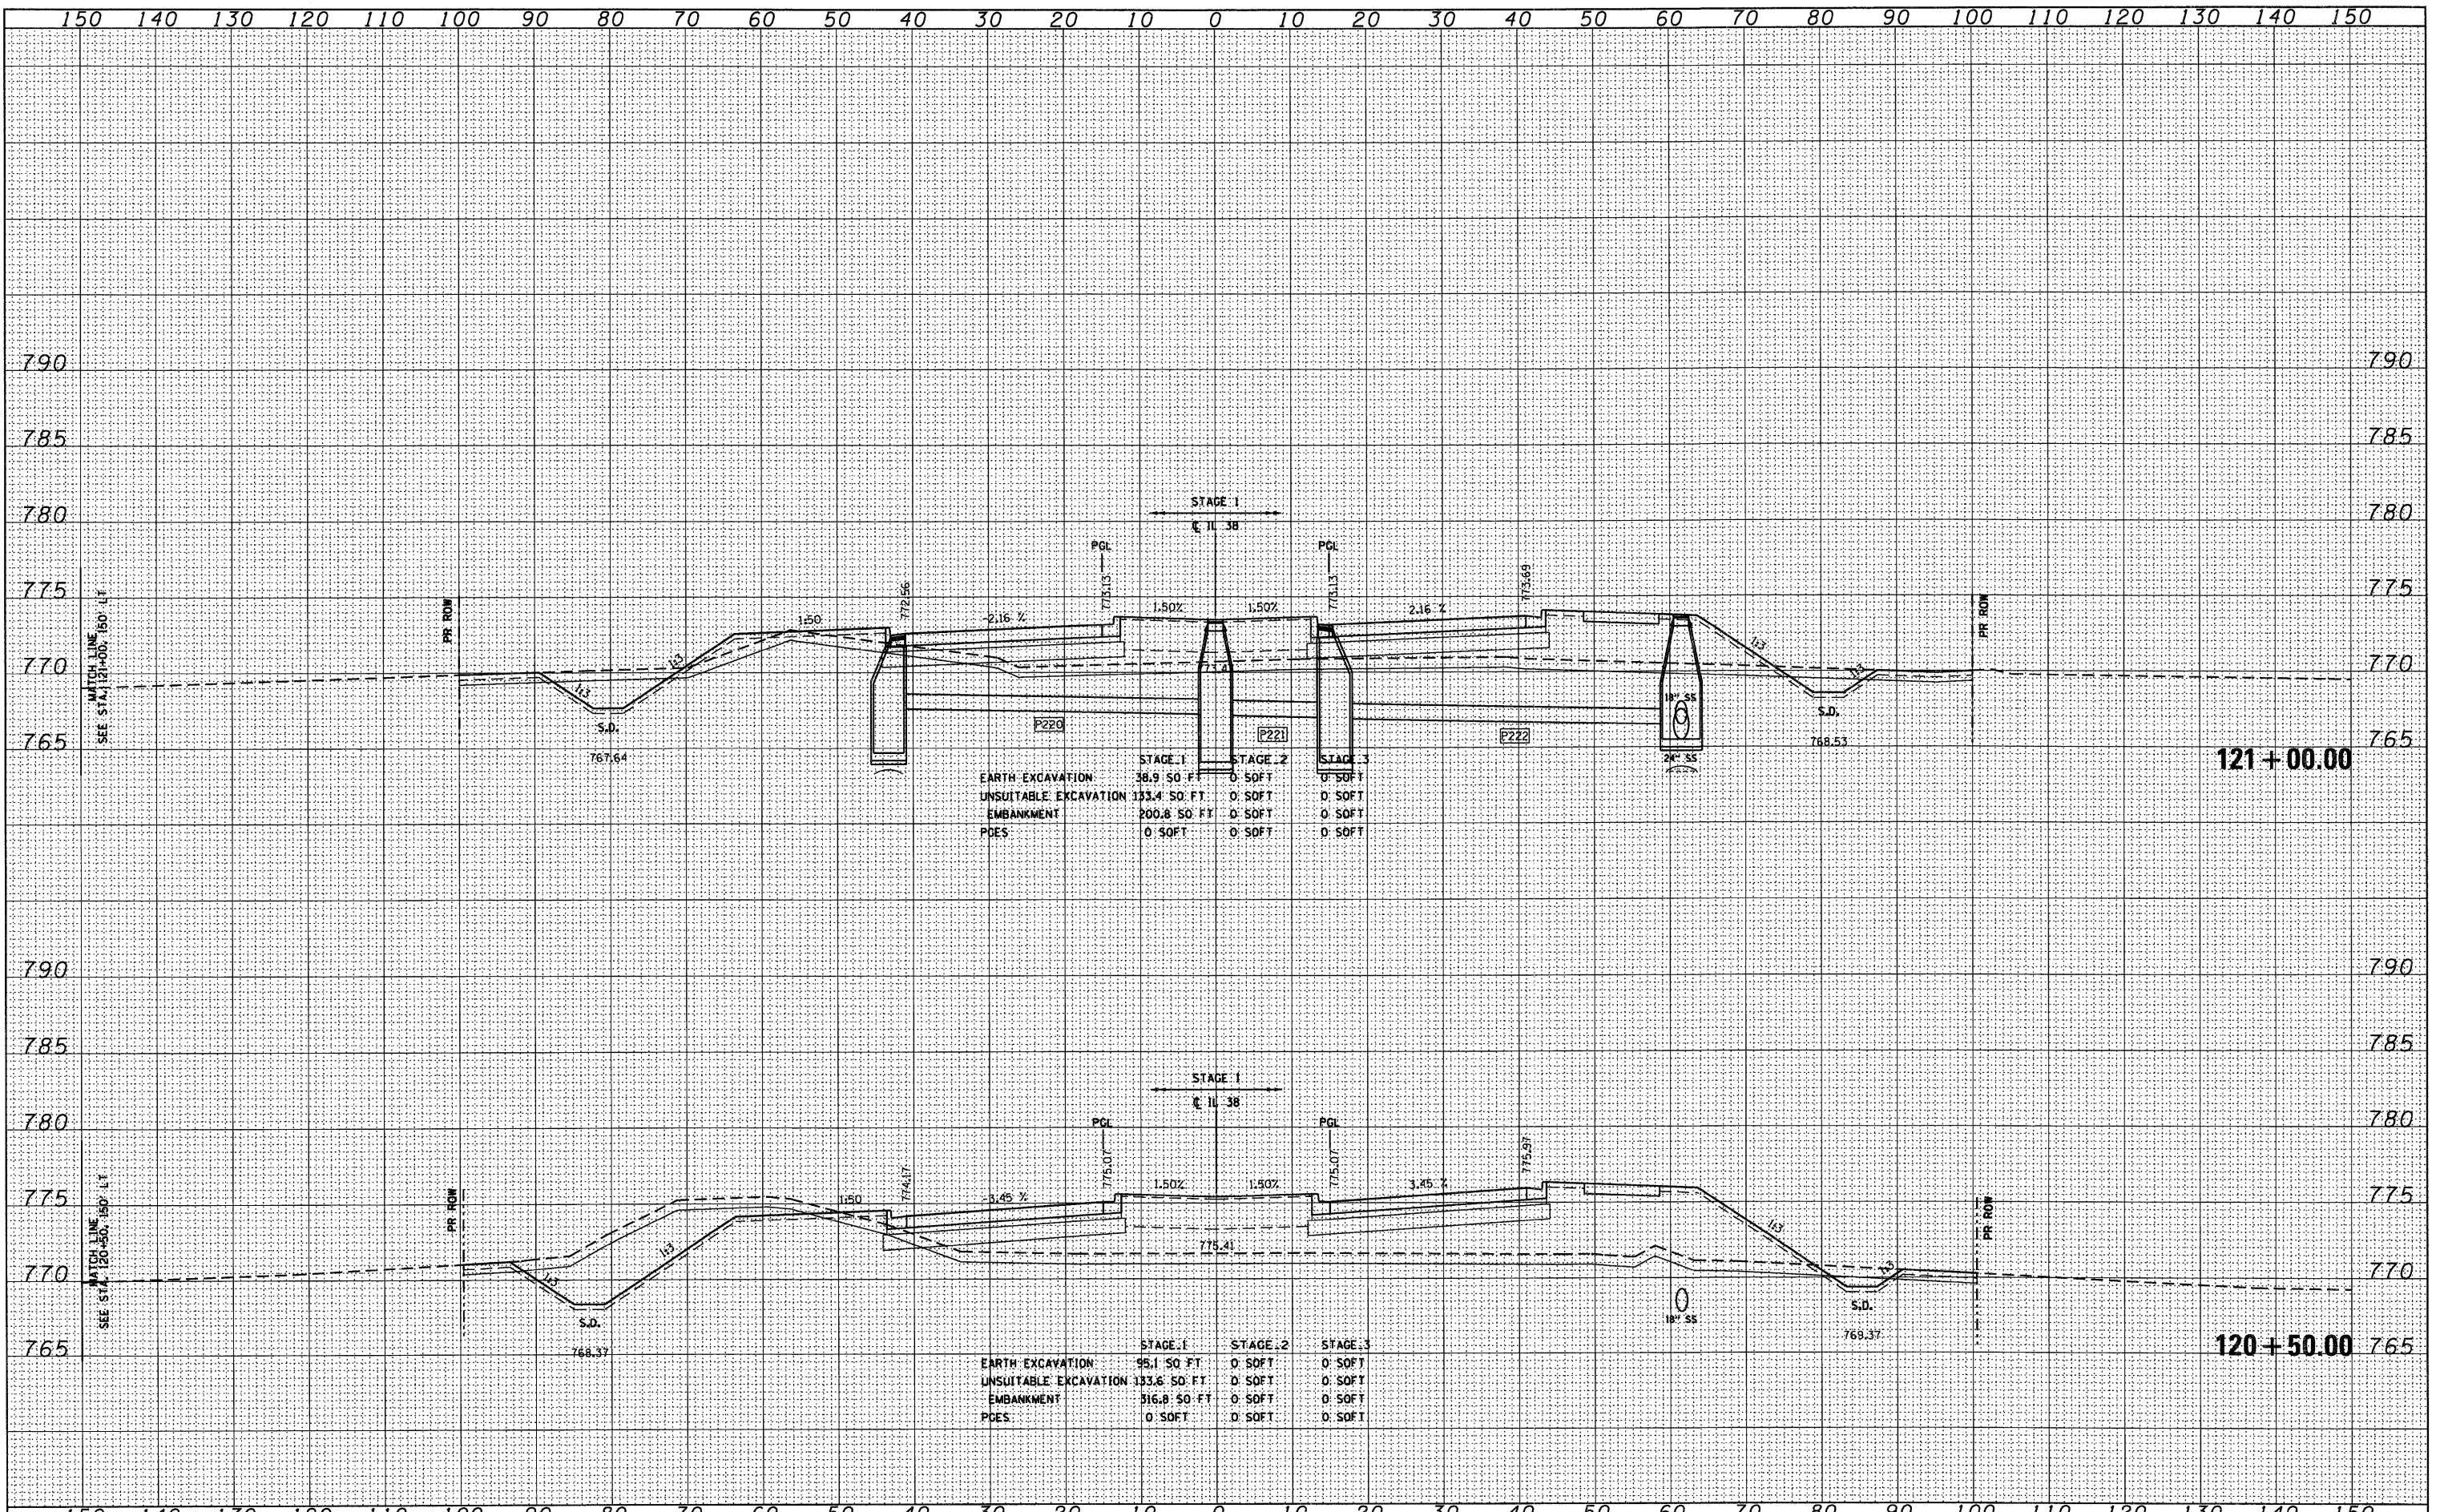

	STAGE 1	STAGE 2	STAGE 3
EARTH EXCAVATION	38.9 SO. FT.	0' SOFT	0' SOFT
UNSUITABLE EXCAVATION	133.4 SO. FT.	0' SOFT	0' SOFT
EMBANKMENT	200.8 SO. FT.	0' SOFT	0' SOFT
PDES	0' SOFT	0' SOFT	0' SOFT

	STAGE 1	STAGE 2	STAGE 3
EARTH EXCAVATION	95.1 SO. FT.	0' SOFT	0' SOFT
UNSUITABLE EXCAVATION	133.6 SO. FT.	0' SOFT	0' SOFT
EMBANKMENT	316.8 SO. FT.	0' SOFT	0' SOFT
PDES	0' SOFT	0' SOFT	0' SOFT