


DATE _____
 BY _____
 SURVEYED _____
 PLOTTED _____
 NOTE BOOK _____
 AREAS CHECKED _____
 NO. _____

DATE _____
 BY _____
 SURVEYED _____
 PLOTTED _____
 NOTE BOOK _____
 AREAS CHECKED _____
 NO. _____

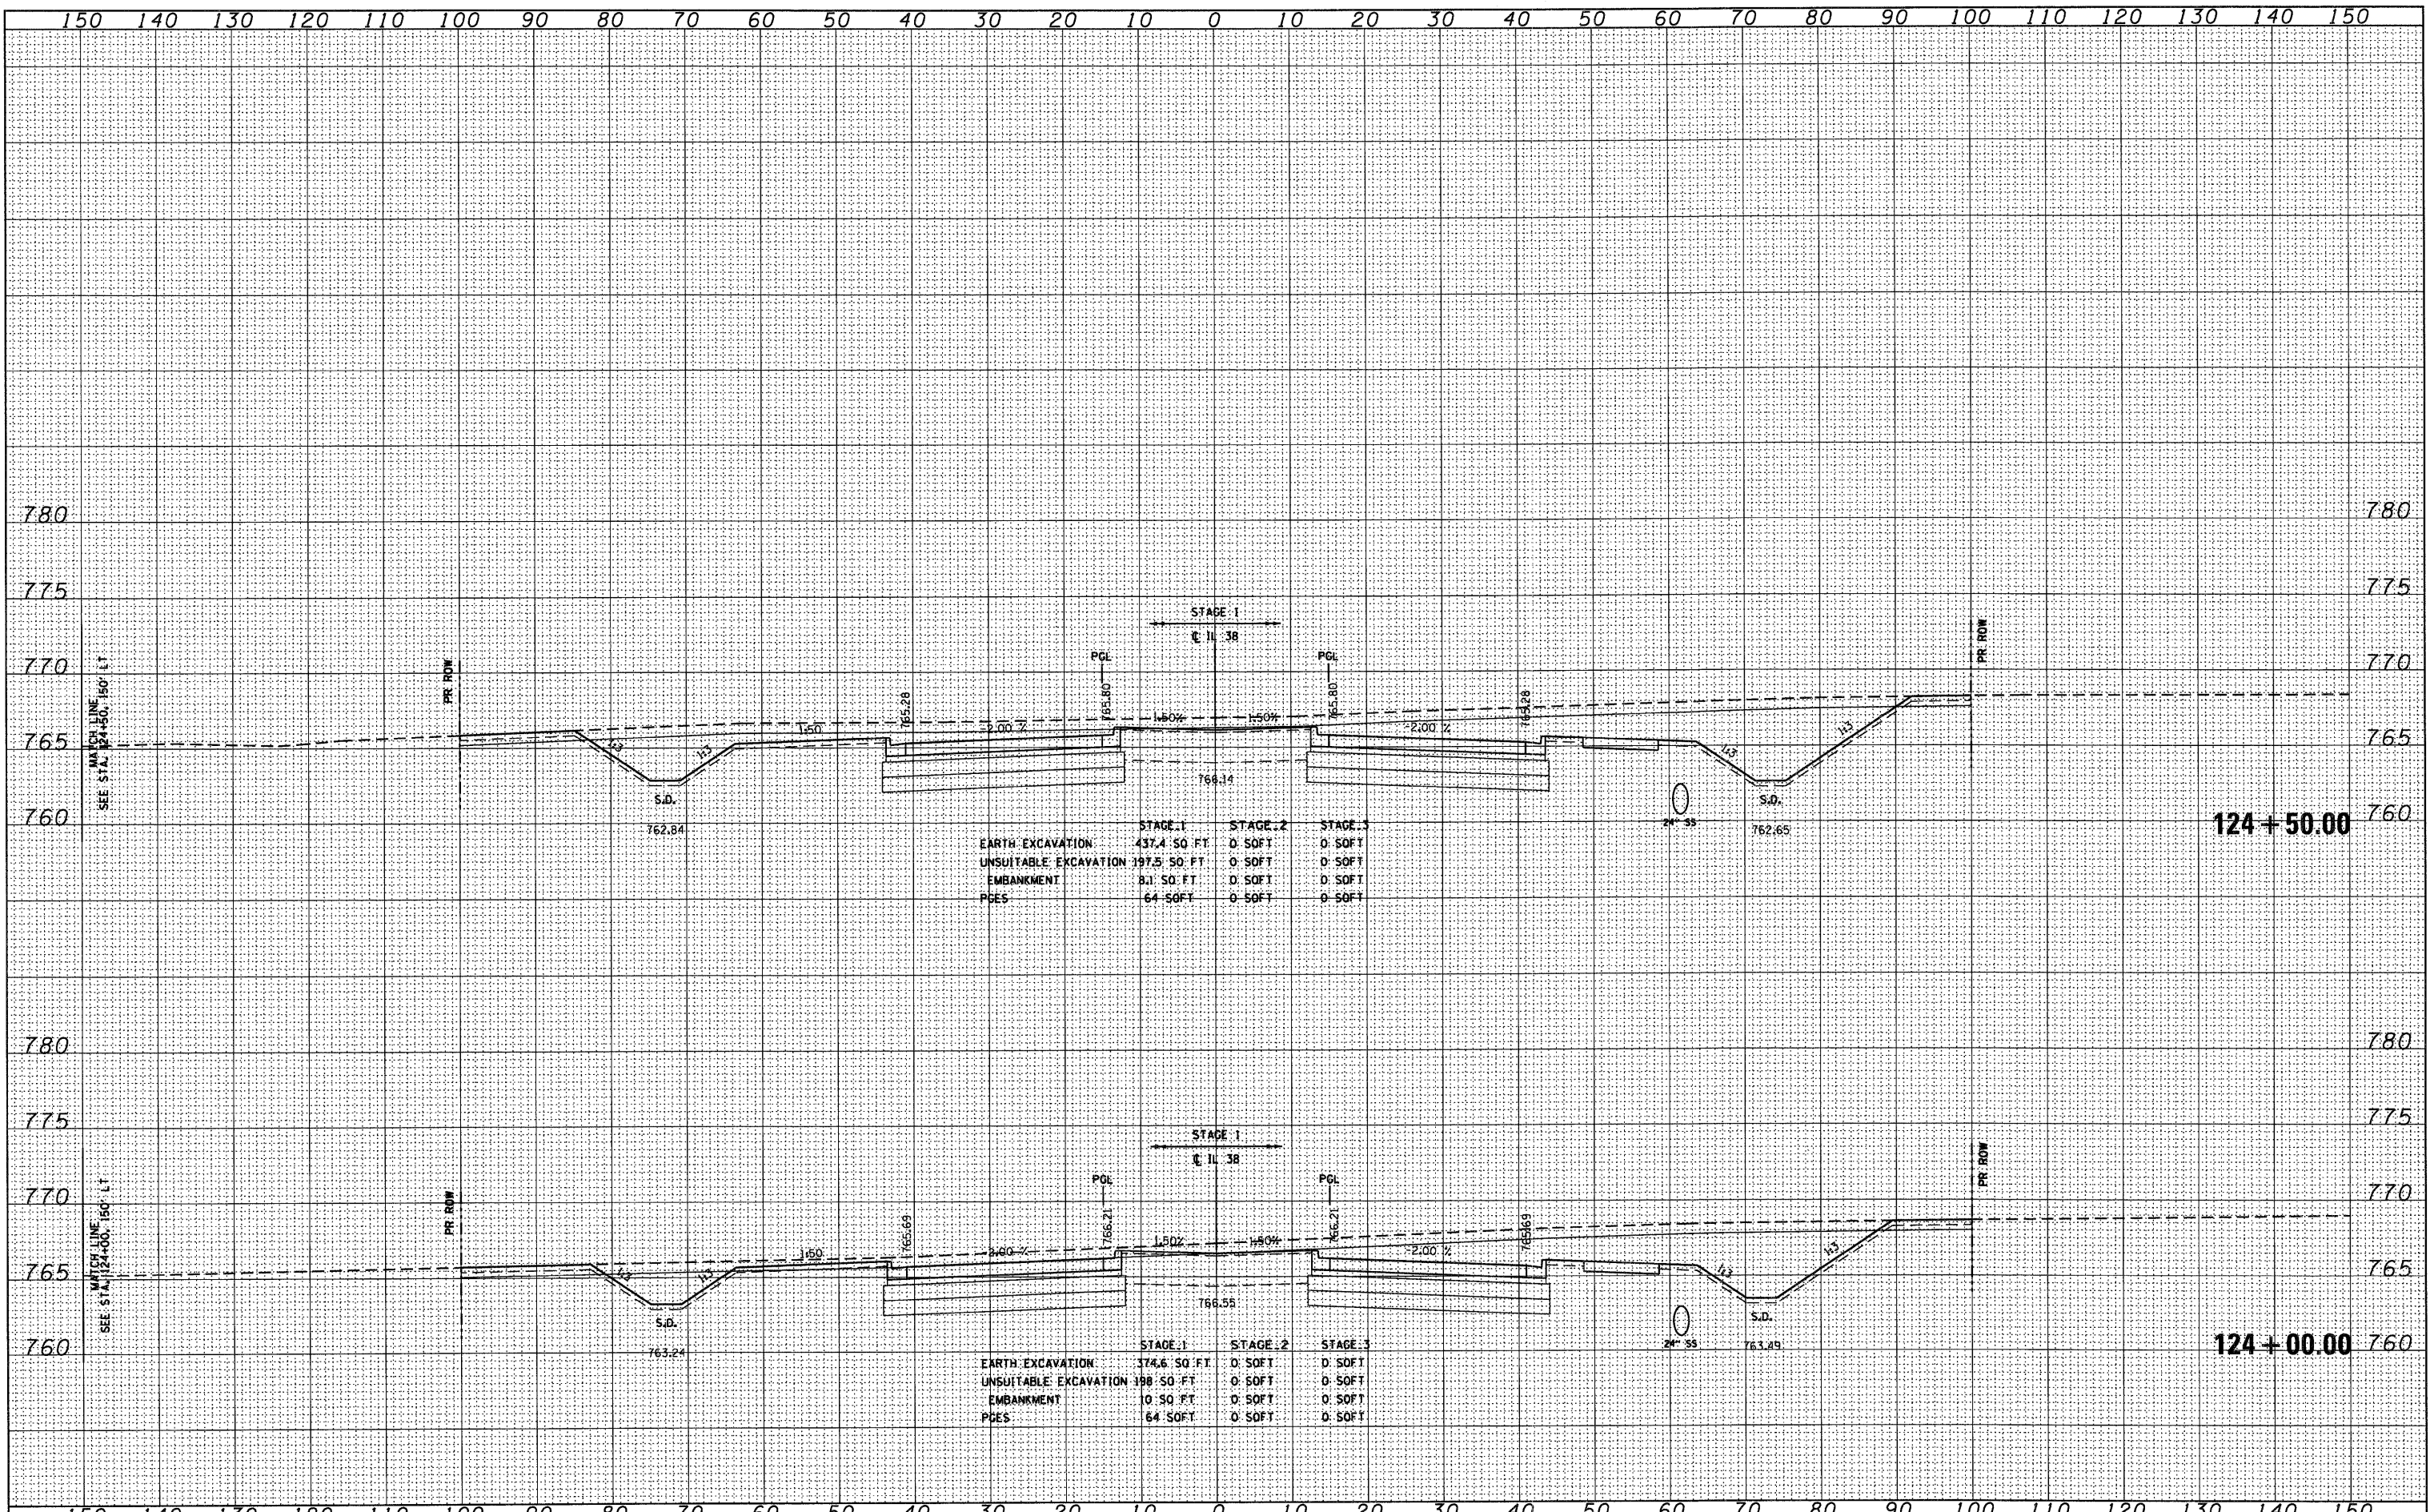

	STAGE 1	STAGE 2	STAGE 3
EARTH EXCAVATION	437.4 SQ. FT.	0 SQFT	0 SQFT
UNSUITABLE EXCAVATION	397.5 SQ. FT.	0 SQFT	0 SQFT
EMBANKMENT	8.1 SQ. FT.	0 SQFT	0 SQFT
PDES	64 SQFT	0 SQFT	0 SQFT

	STAGE 1	STAGE 2	STAGE 3
EARTH EXCAVATION	374.6 SQ. FT.	0 SQFT	0 SQFT
UNSUITABLE EXCAVATION	188 SQ. FT.	0 SQFT	0 SQFT
EMBANKMENT	10 SQ. FT.	0 SQFT	0 SQFT
PDES	64 SQFT	0 SQFT	0 SQFT