


DATE	
BY	
FINAL SURVEY	SURVEYED
NOTE BOOK	PLOTTED
NO.	DATE
	AREAS CHECKED

DATE	
BY	
ORIGINAL SURVEY	SURVEYED
NOTE BOOK	PLOTTED
NO.	DATE
	AREAS CHECKED

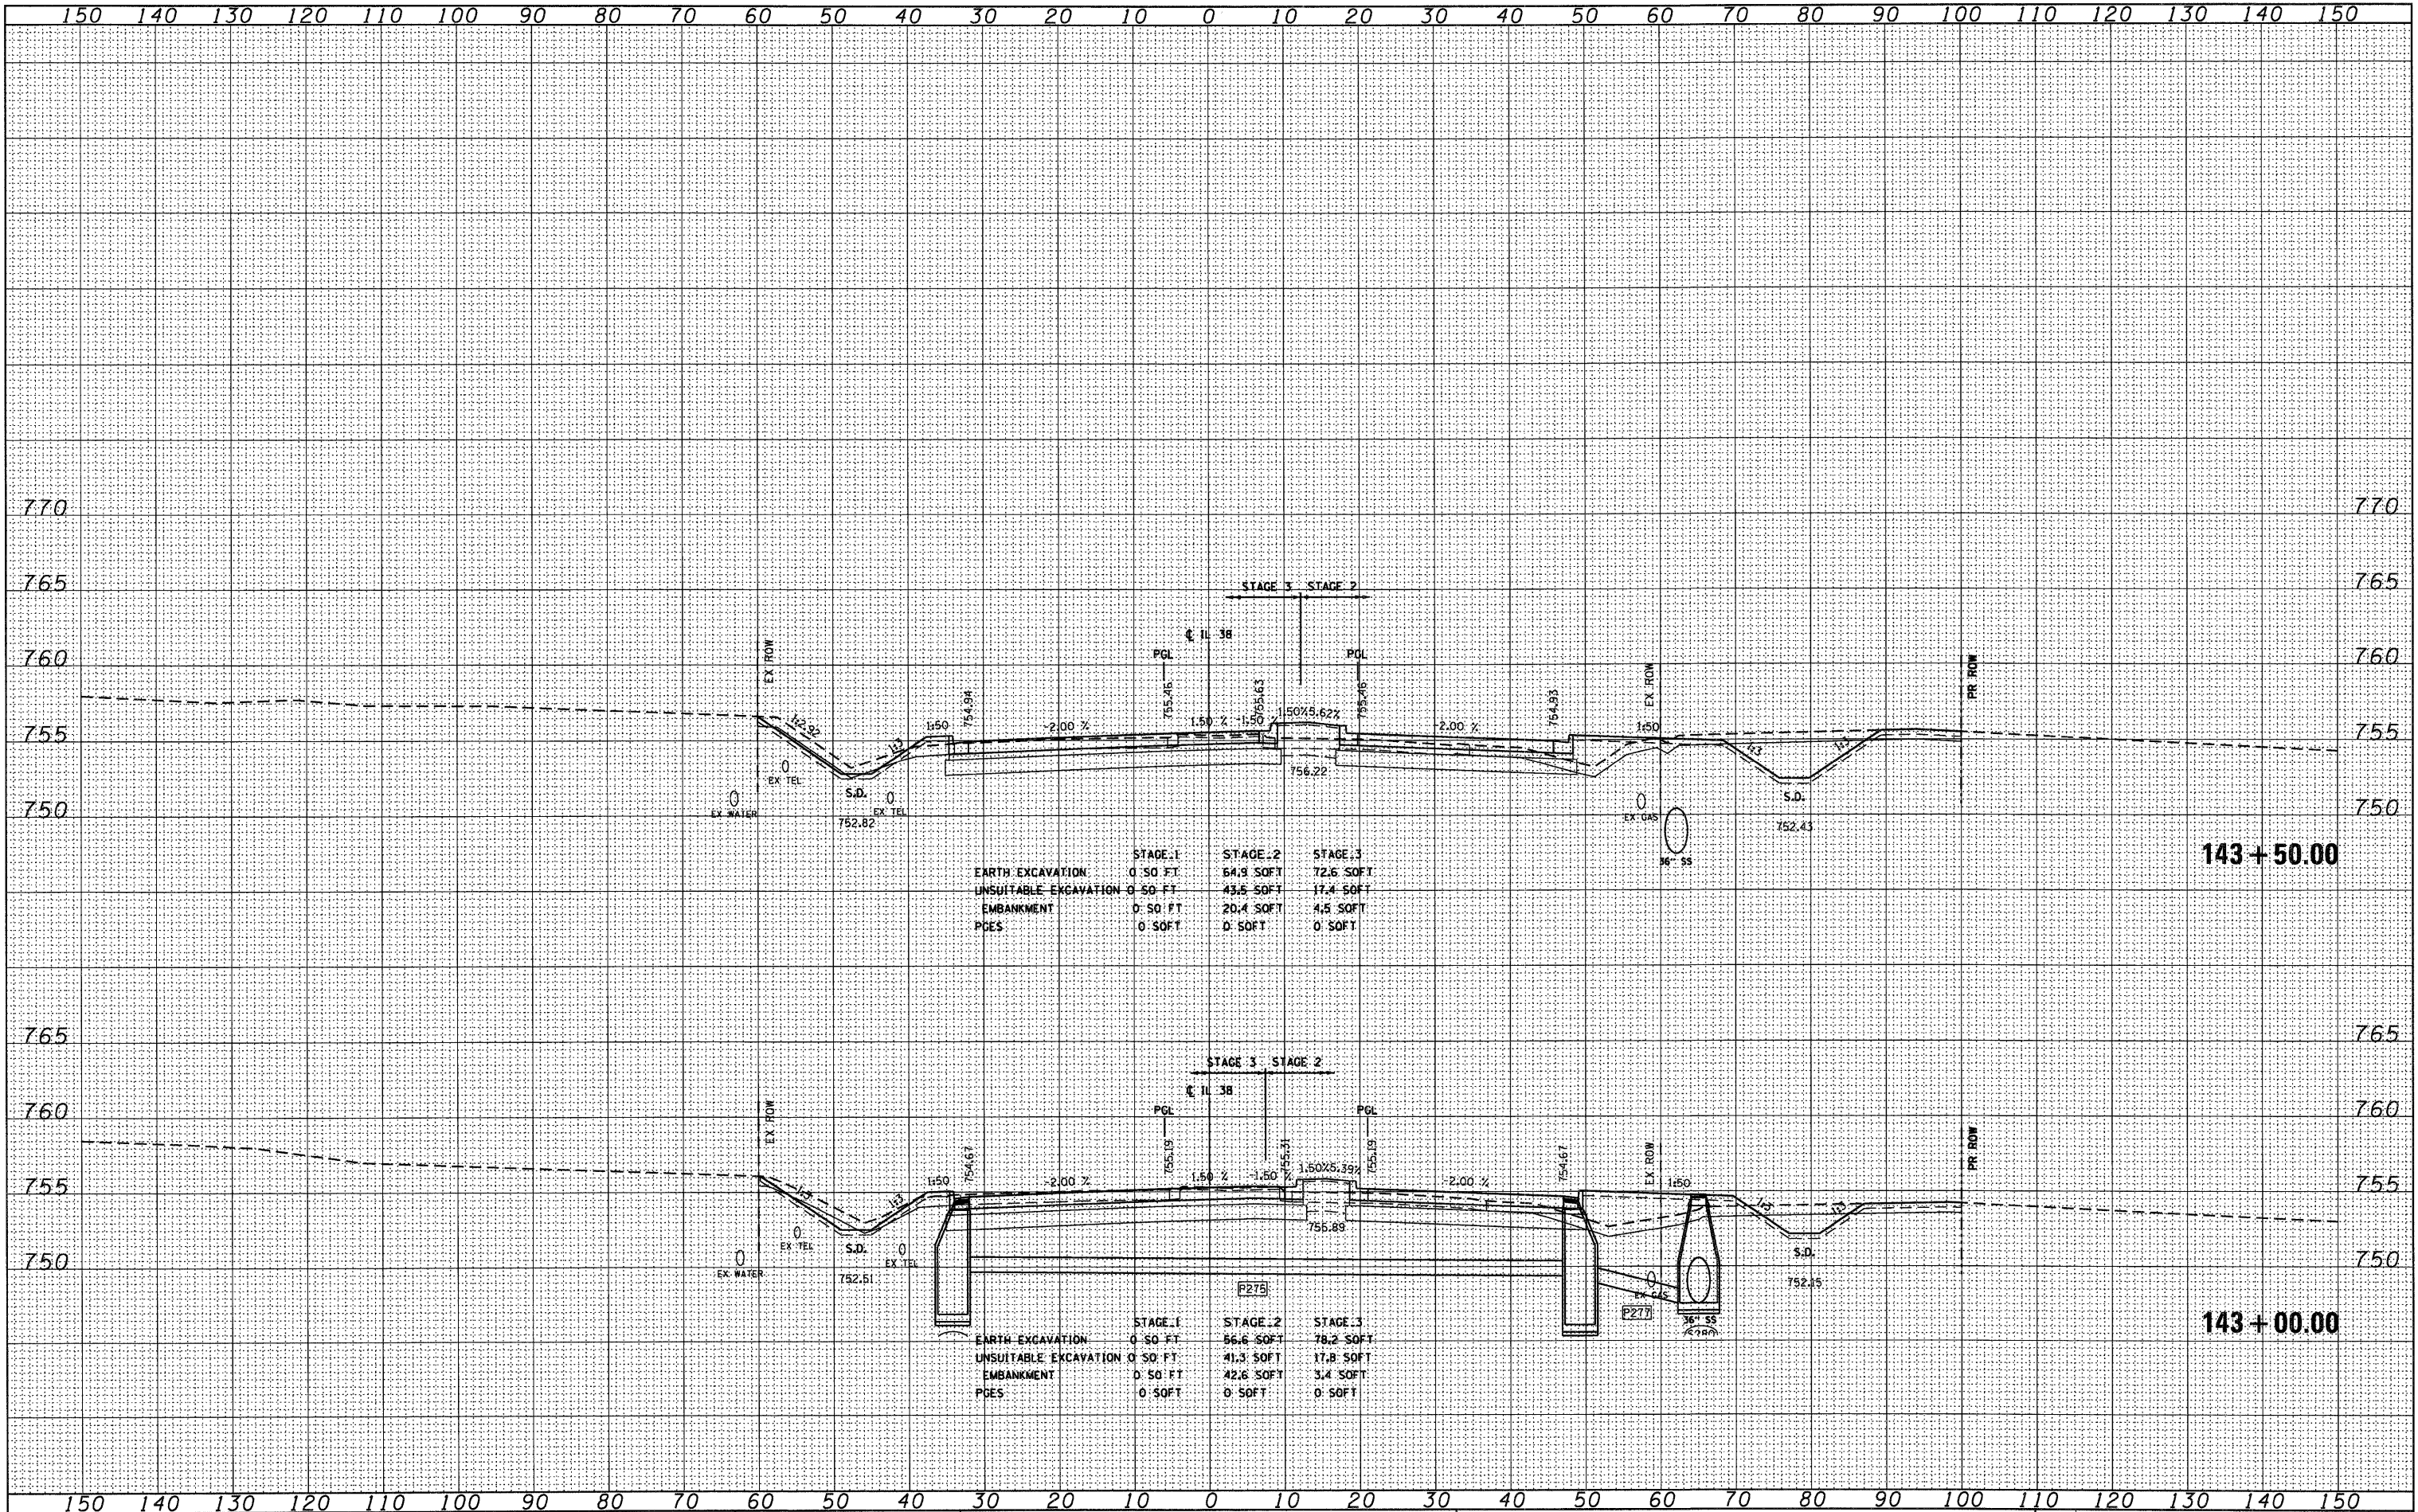

	STAGE 1	STAGE 2	STAGE 3
EARTH EXCAVATION	0.50 FT	64.9 SOFT	72.6 SOFT
UNSUITABLE EXCAVATION	0.50 FT	43.5 SOFT	17.4 SOFT
EMBANKMENT	0.50 FT	20.4 SOFT	4.5 SOFT
PCES	0.50 FT	0.50 FT	0.50 FT

	STAGE 1	STAGE 2	STAGE 3
EARTH EXCAVATION	0.50 FT	66.6 SOFT	78.2 SOFT
UNSUITABLE EXCAVATION	0.50 FT	41.3 SOFT	17.8 SOFT
EMBANKMENT	0.50 FT	42.6 SOFT	3.4 SOFT
PCES	0.50 FT	0.50 FT	0.50 FT