

F.A.I. RTE.	SECTION	COUNTY	TOTAL SHEETS	SHEET NO.
55	D3 INTERMITTENT RS 2012-1	LIVINGSTON	8	1
		ILLINOIS	CONTRACT NO. 66B96	

STATE OF ILLINOIS  
DEPARTMENT OF TRANSPORTATION  
DIVISION OF HIGHWAYS

# PROPOSED HIGHWAY PLANS

**INDEX OF SHEETS**

- 1 COVER SHEET & STANDARDS
- 2 GENERAL NOTES
- 3-4 SUMMARY OF QUANTITIES
- 5 TYPICAL SECTION
- 6 SCHEDULE OF QUANTITIES
- 7-8 DETAILS


**LIST OF ILLINOIS DOT HIGHWAY STANDARDS**

- 000001-06 STANDARD SYMBOLS, ABBREVIATIONS AND PATTERNS
- 442001-04 CLASS A PATCHES
- 701400-05 APPROACH TO LANE CLOSURE, FREEWAY/EXPRESSWAY
- 701401-06 LANE CLOSURE, FREEWAY/EXPRESSWAY
- 701411-08 LANE CLOSURE, MULTILANE, AT ENTRANCE OR EXIT RAMP FOR SPEEDS  $\geq$  45 MPH
- 701426-04 LANE CLOSURE, MULTILANE INTERMITTENT OR MOVING OPERATION, FOR SPEEDS  $\geq$  45 MPH
- 701901-02 TRAFFIC CONTROL DEVICES
- 780001-03 TYPICAL PAVEMENT MARKINGS
- 781001-03 TYPICAL APPLICATIONS RAISED REFLECTIVE PAVEMENT MARKERS

**FAI ROUTE 55 (I-55)  
SECTION D3 INTERMITTENT RS 2012-1  
PROJECT: IM-055-5(111)195  
INTERMITTENT MILL & RESURFACING  
AROUND PONTIAC  
LIVINGSTON COUNTY**

C-93-068-12

D-93-038-12

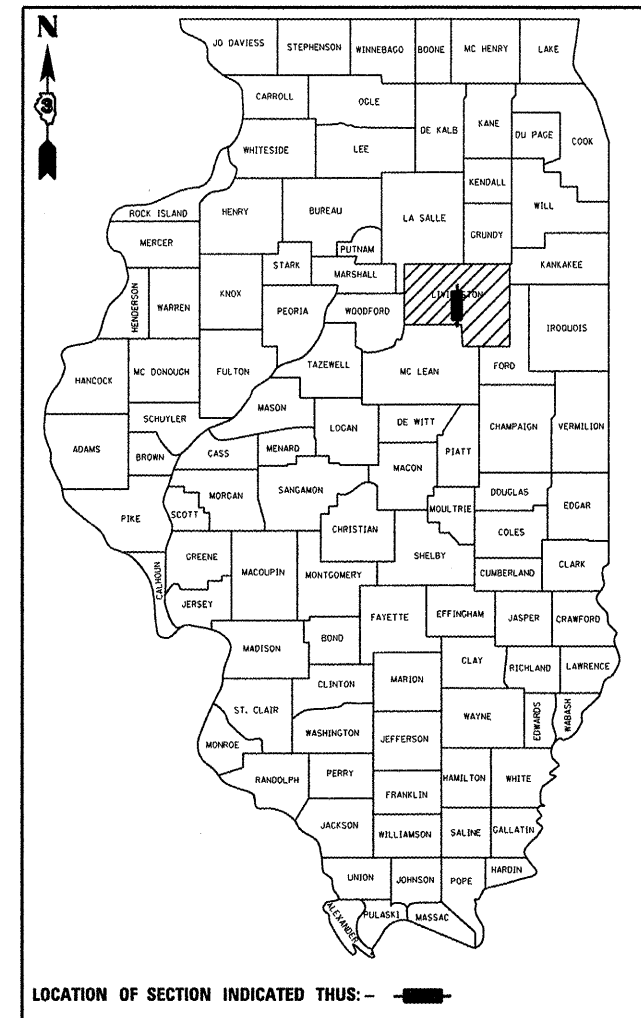


**INTERSTATE (URBAN)  
2009 ADT = 20000  
PV = 73.4% SU = 2.8% MU = 23.8%**

MICROFILMED \_\_\_\_\_  
REEL NUMBER \_\_\_\_\_  
AWARDED \_\_\_\_\_  
RESIDENT ENGINEER \_\_\_\_\_  
AS BUILT CHANGES WERE MADE  
ON THE FOLLOWING SHEETS \_\_\_\_\_

**J.U.L.I.E.**  
JOINT UTILITY LOCATION INFORMATION FOR EXCAVATION  
1-800-892-0123  
OR 811

**PROJECT ENGINEER: CRAIG REED, P.E.  
UNIT CHIEF: BRAD DUNCAN, P.E.**

**CONTRACT NO. 66B96**

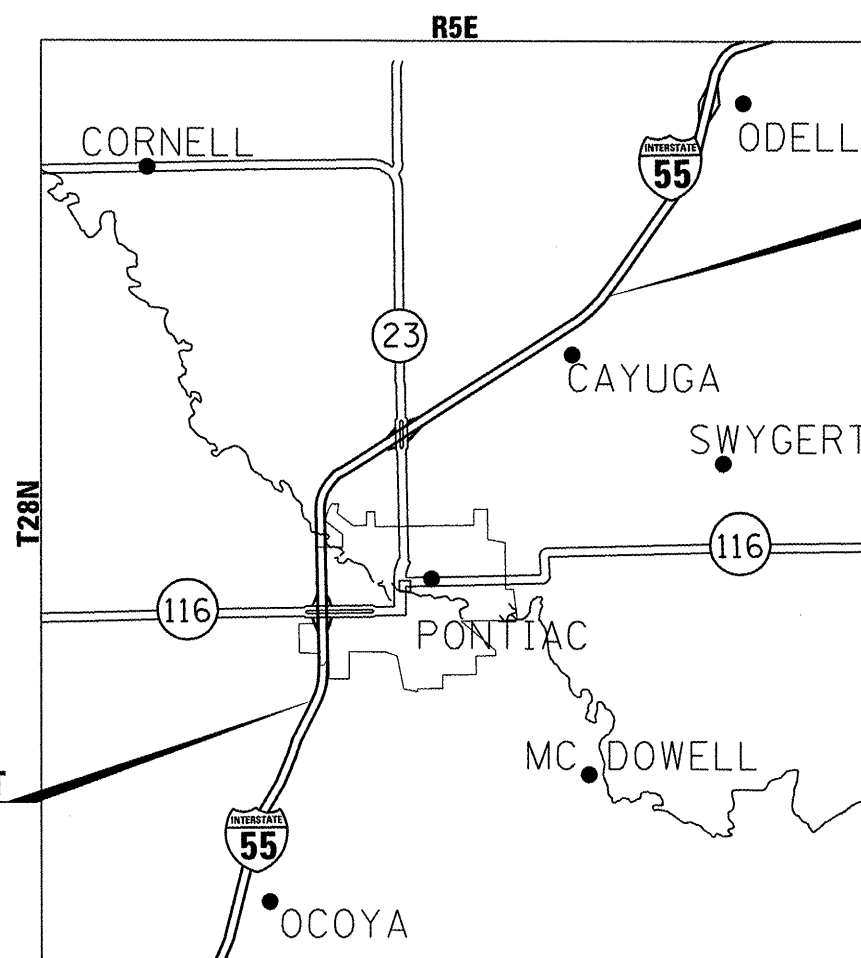

**END IMPROVEMENT  
MM 205**

**BEGIN IMPROVEMENT  
MM 195**

GROSS LENGTH = 10.0 MILE

STATE OF ILLINOIS  
DEPARTMENT OF TRANSPORTATION  
DIVISION OF HIGHWAYS

SUBMITTED February 8 20 12  
Eric S. Therkildsen  
DEPUTY DIRECTOR OF HIGHWAYS, REGION ENGINEER

March 23 20 12  
John D. Baranzelli, P.E.  
ENGINEER OF DESIGN AND ENVIRONMENT

March 23 20 12  
William R. Frey, Jr.  
DIRECTOR OF HIGHWAYS, CHIEF ENGINEER

**PRINTED BY THE AUTHORITY  
OF THE STATE OF ILLINOIS**