
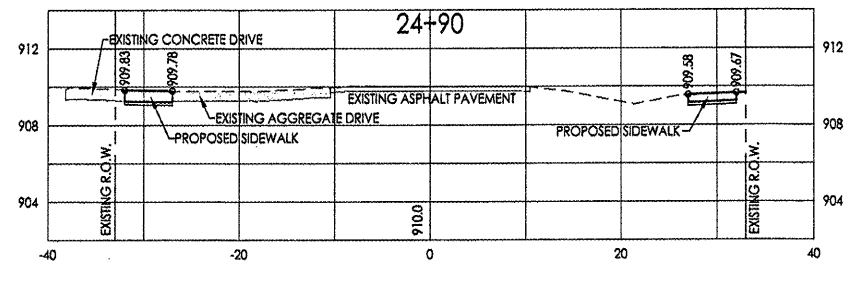
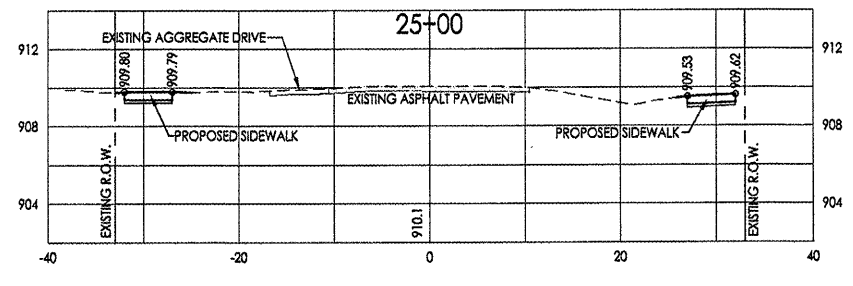
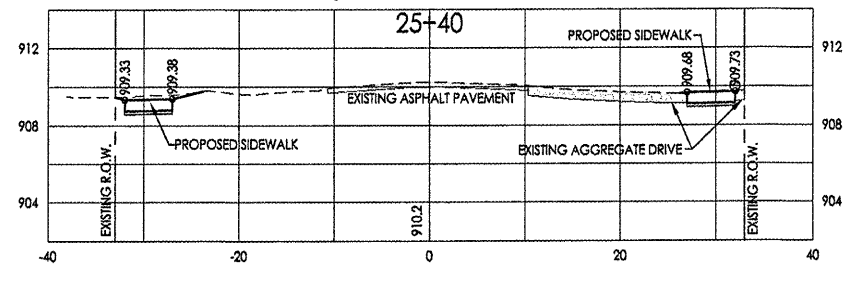
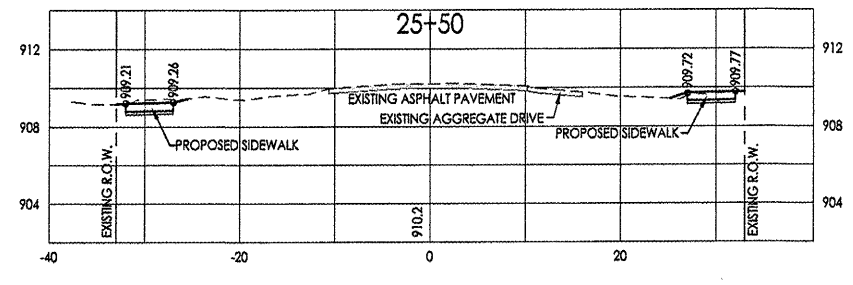
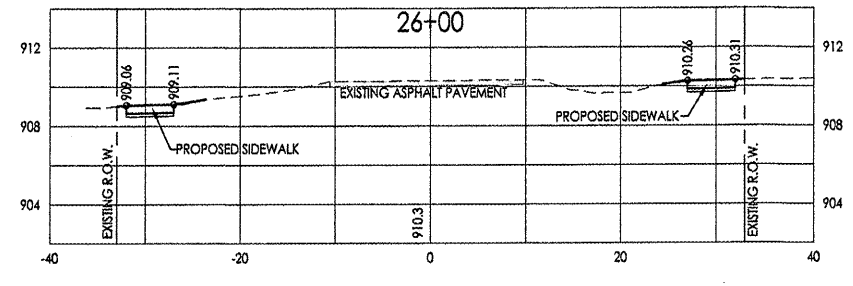
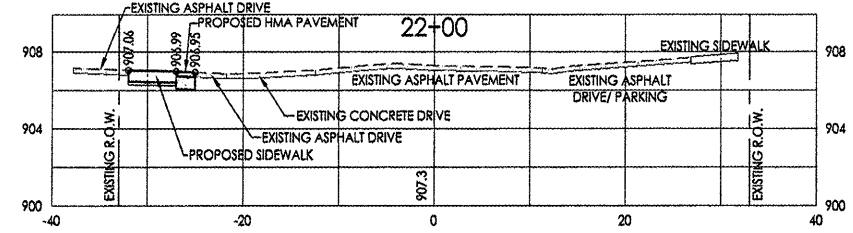
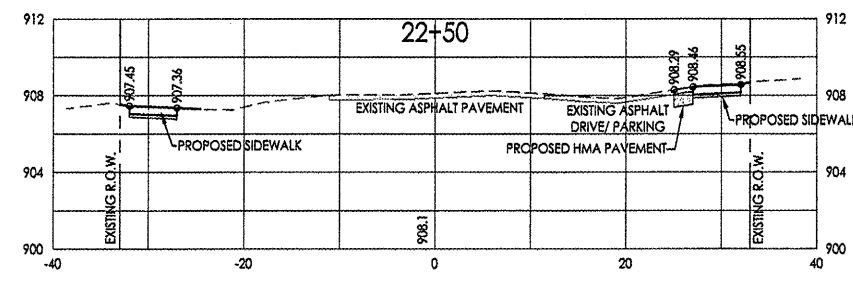
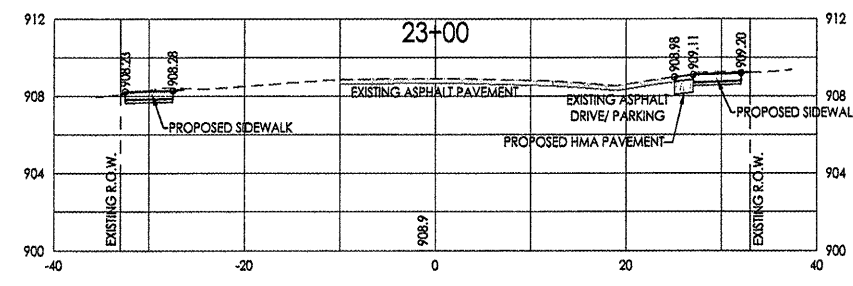
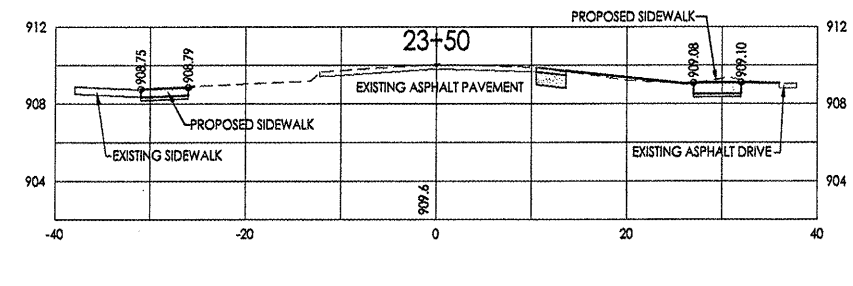
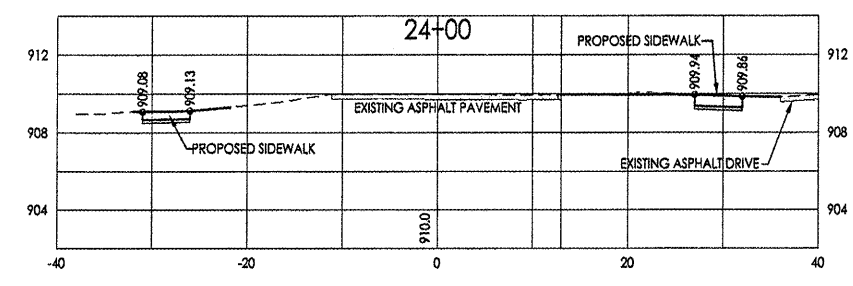
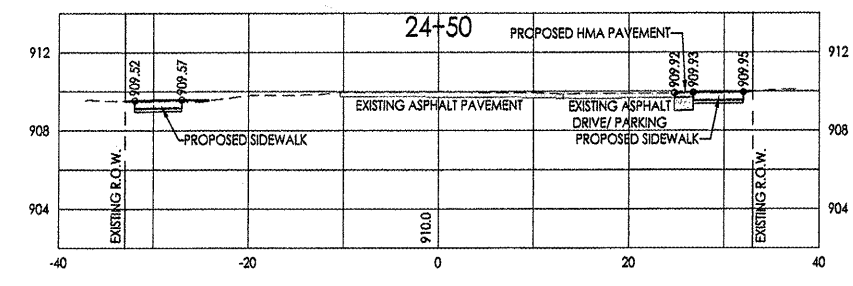
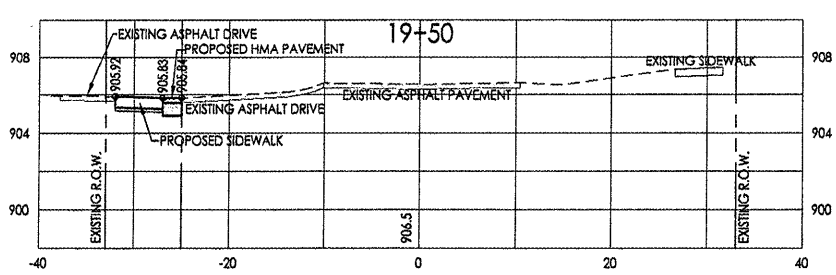
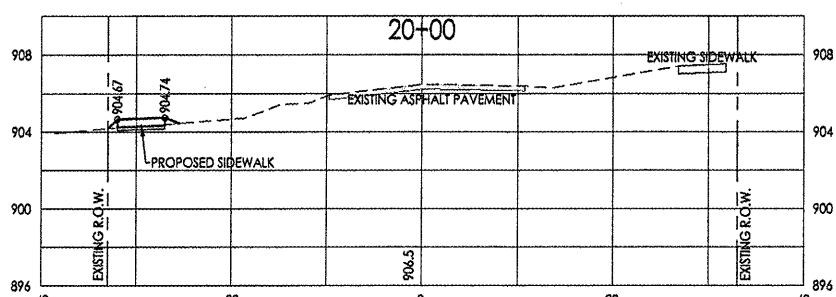
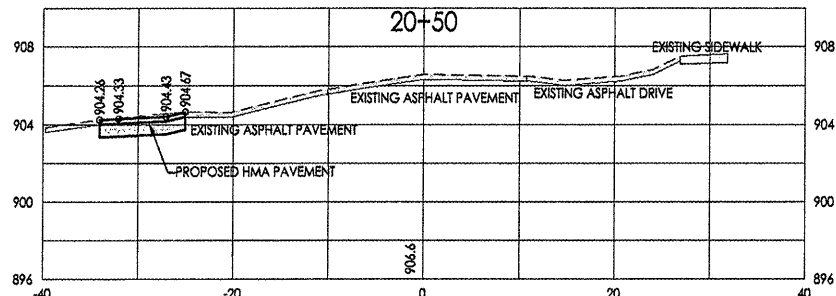
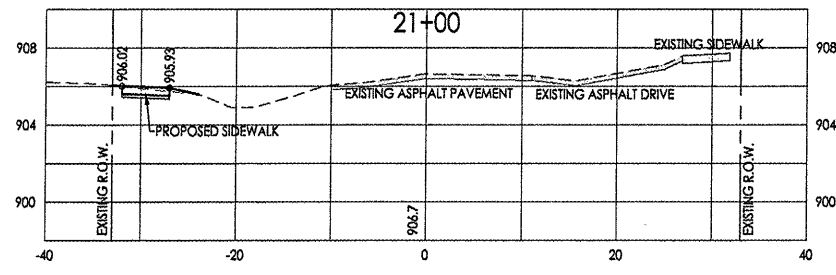


SCALE:  
1" = 20'-0" Horizontal  
1" = 5'-0" Vertical

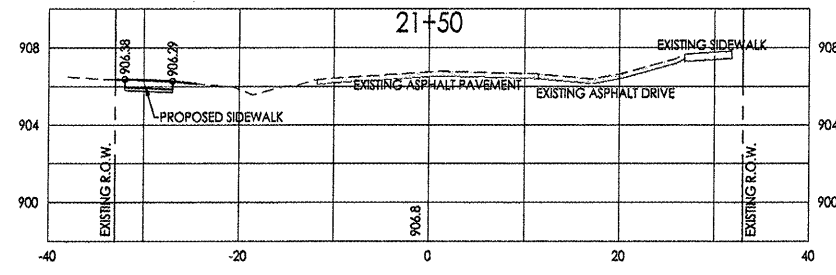

Date	Revision	By
5/12/11	REVISED PER IDOT REVIEW LETTER (DATED APRIL 27)	JAB
11/17/11	REVISED PER IDOT/FHWA MEETING (JULY 20, 2011)	JAB
2/08/12	REVISED PER IDOT REVIEW LETTER (DATED JANUARY 19, 2012)	JAB
2/24/12	REVISED PER IDOT E-MAILS (FEBRUARY 15 & 18, 2012)	JAB

Checked by: KCB DATE: 02/18/11  
 Drawn by: JAB DATE: 02/18/11  
 3000\_BASE.dwg

700 WEST LOCUST ST., BELVIDERE, IL 61008  
 (815)-547-8433 FAX: (815)-544-0421  
 ILLINOIS DESIGN FIRM NO. 184-001240