
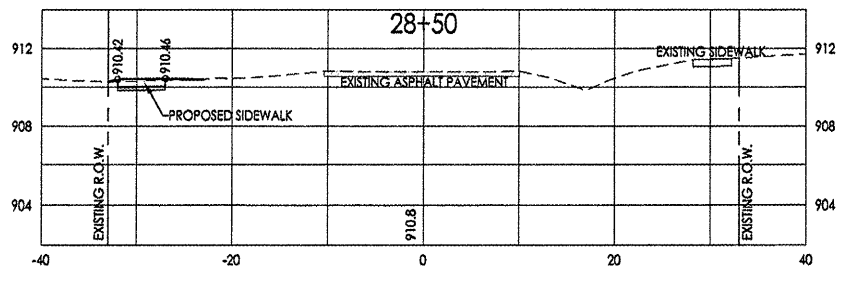
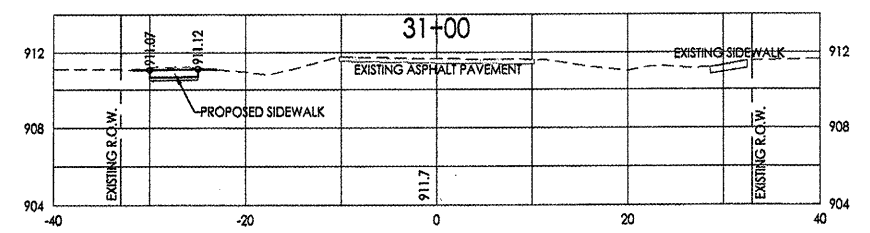
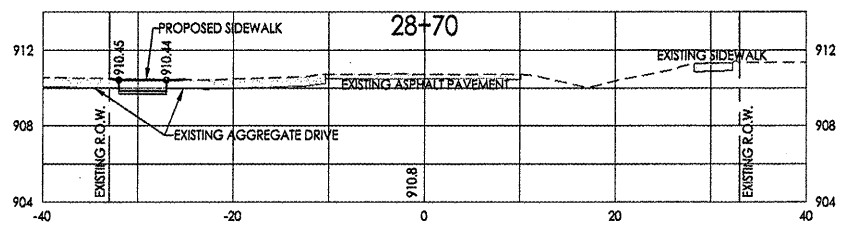
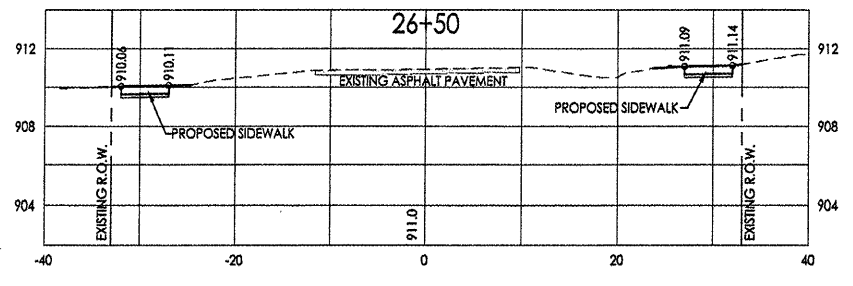
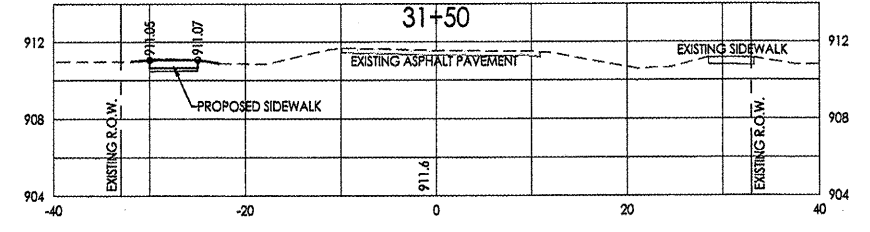
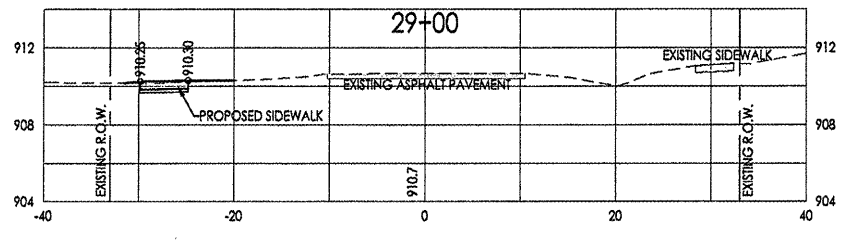
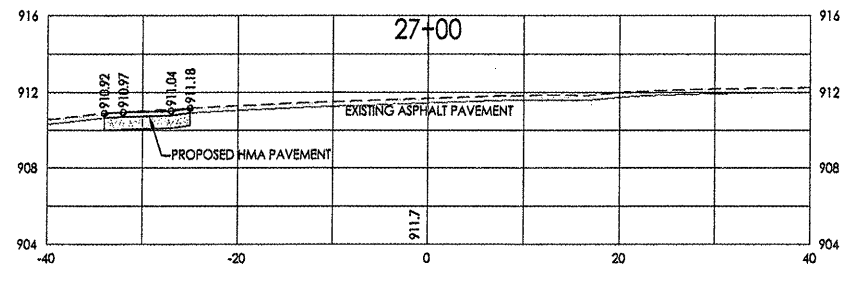
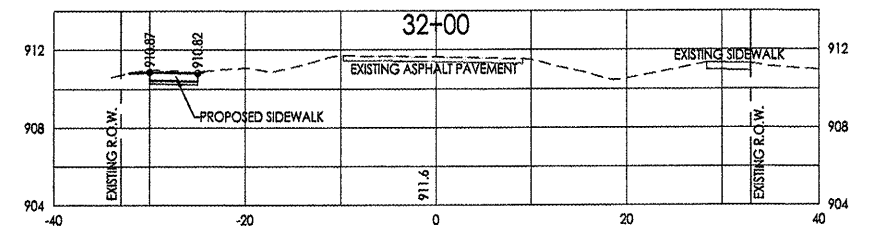
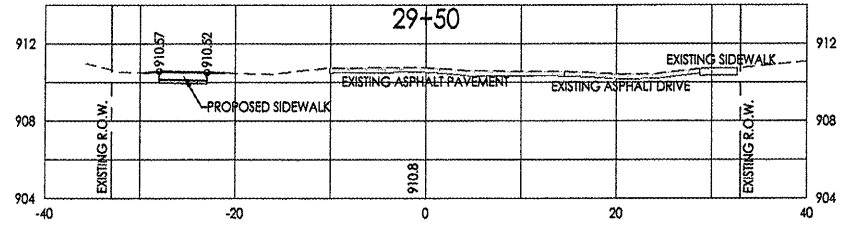
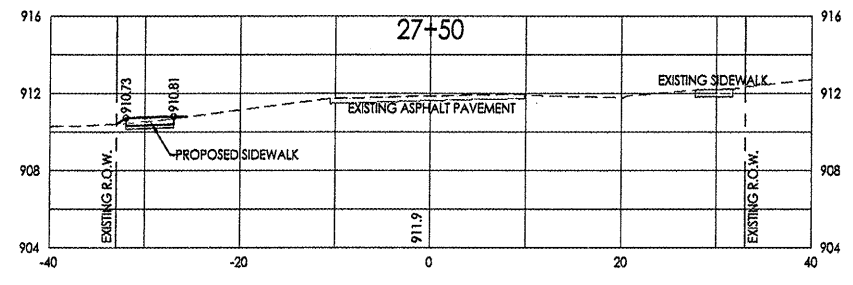
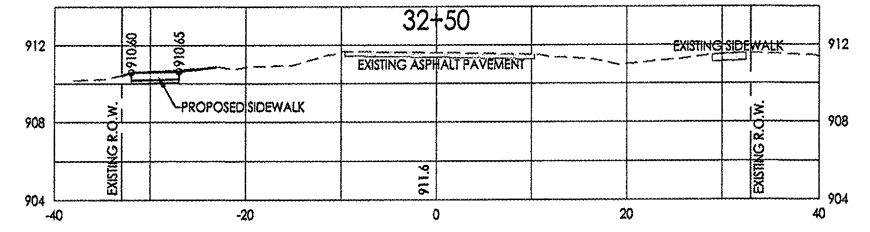
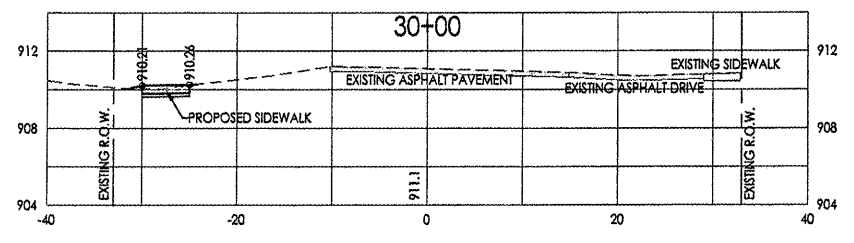
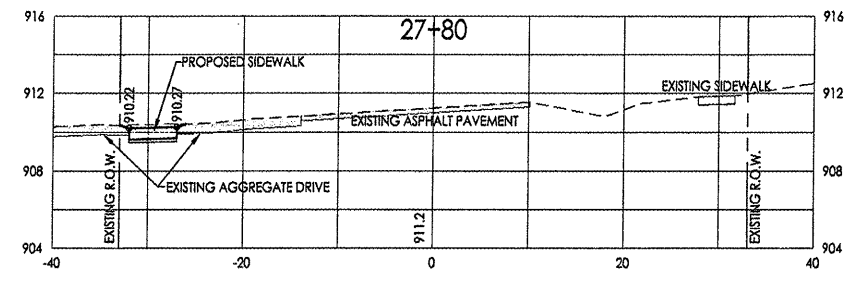
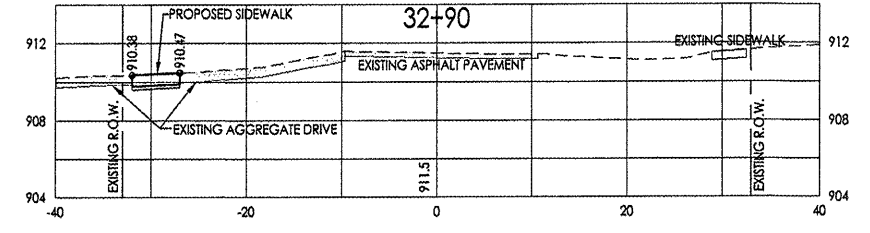
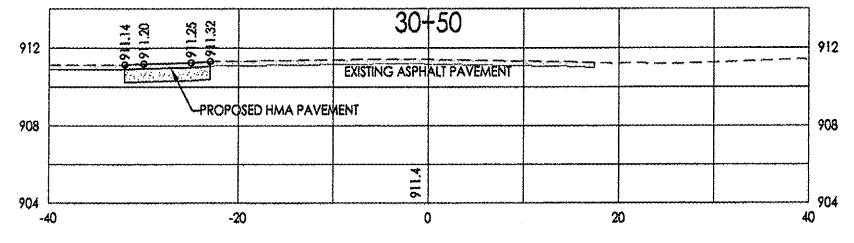


SCALE:  
1" = 20'-0" Horizontal  
1" = 5'-0" Vertical

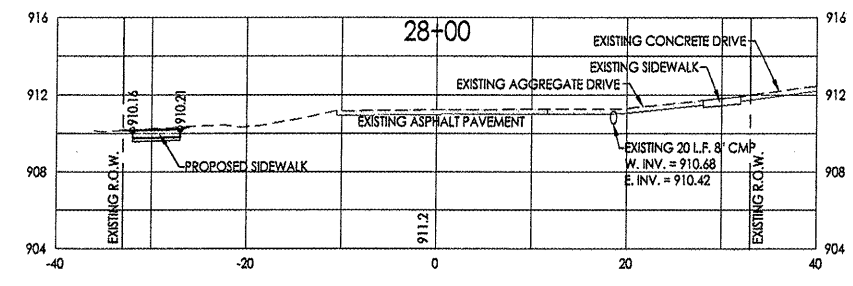

700 WEST LOCUST ST., BELVIDERE, IL 61008  
(815)-547-8435 FAX: (815)-544-0421  
ILLINOIS DESIGN FIRM NO. 164-001260

Date	Revision	By
5/12/11	REVISED PER DOT REVIEW LETTER (DATED APRIL 27)	JAS
11/17/11	REVISED PER DOT/RHWA MEETING (JULY 20, 2011)	JAS
2/08/12	REVISED PER DOT REVIEW LETTER (DATED JANUARY 19, 2012)	JAS
2/24/12	REVISED PER DOT E-MAILS (FEBRUARY 15 & 18, 2012)	JAS

**Safe Routes to School  
Cross-Sections**

CHECKED BY: WCB      DRAWN BY: JAB  
DATE: 02/18/11      DATE: 02/18/11

Sheet  
14 of 15

3000\_BASE.dwg