



LEG 3

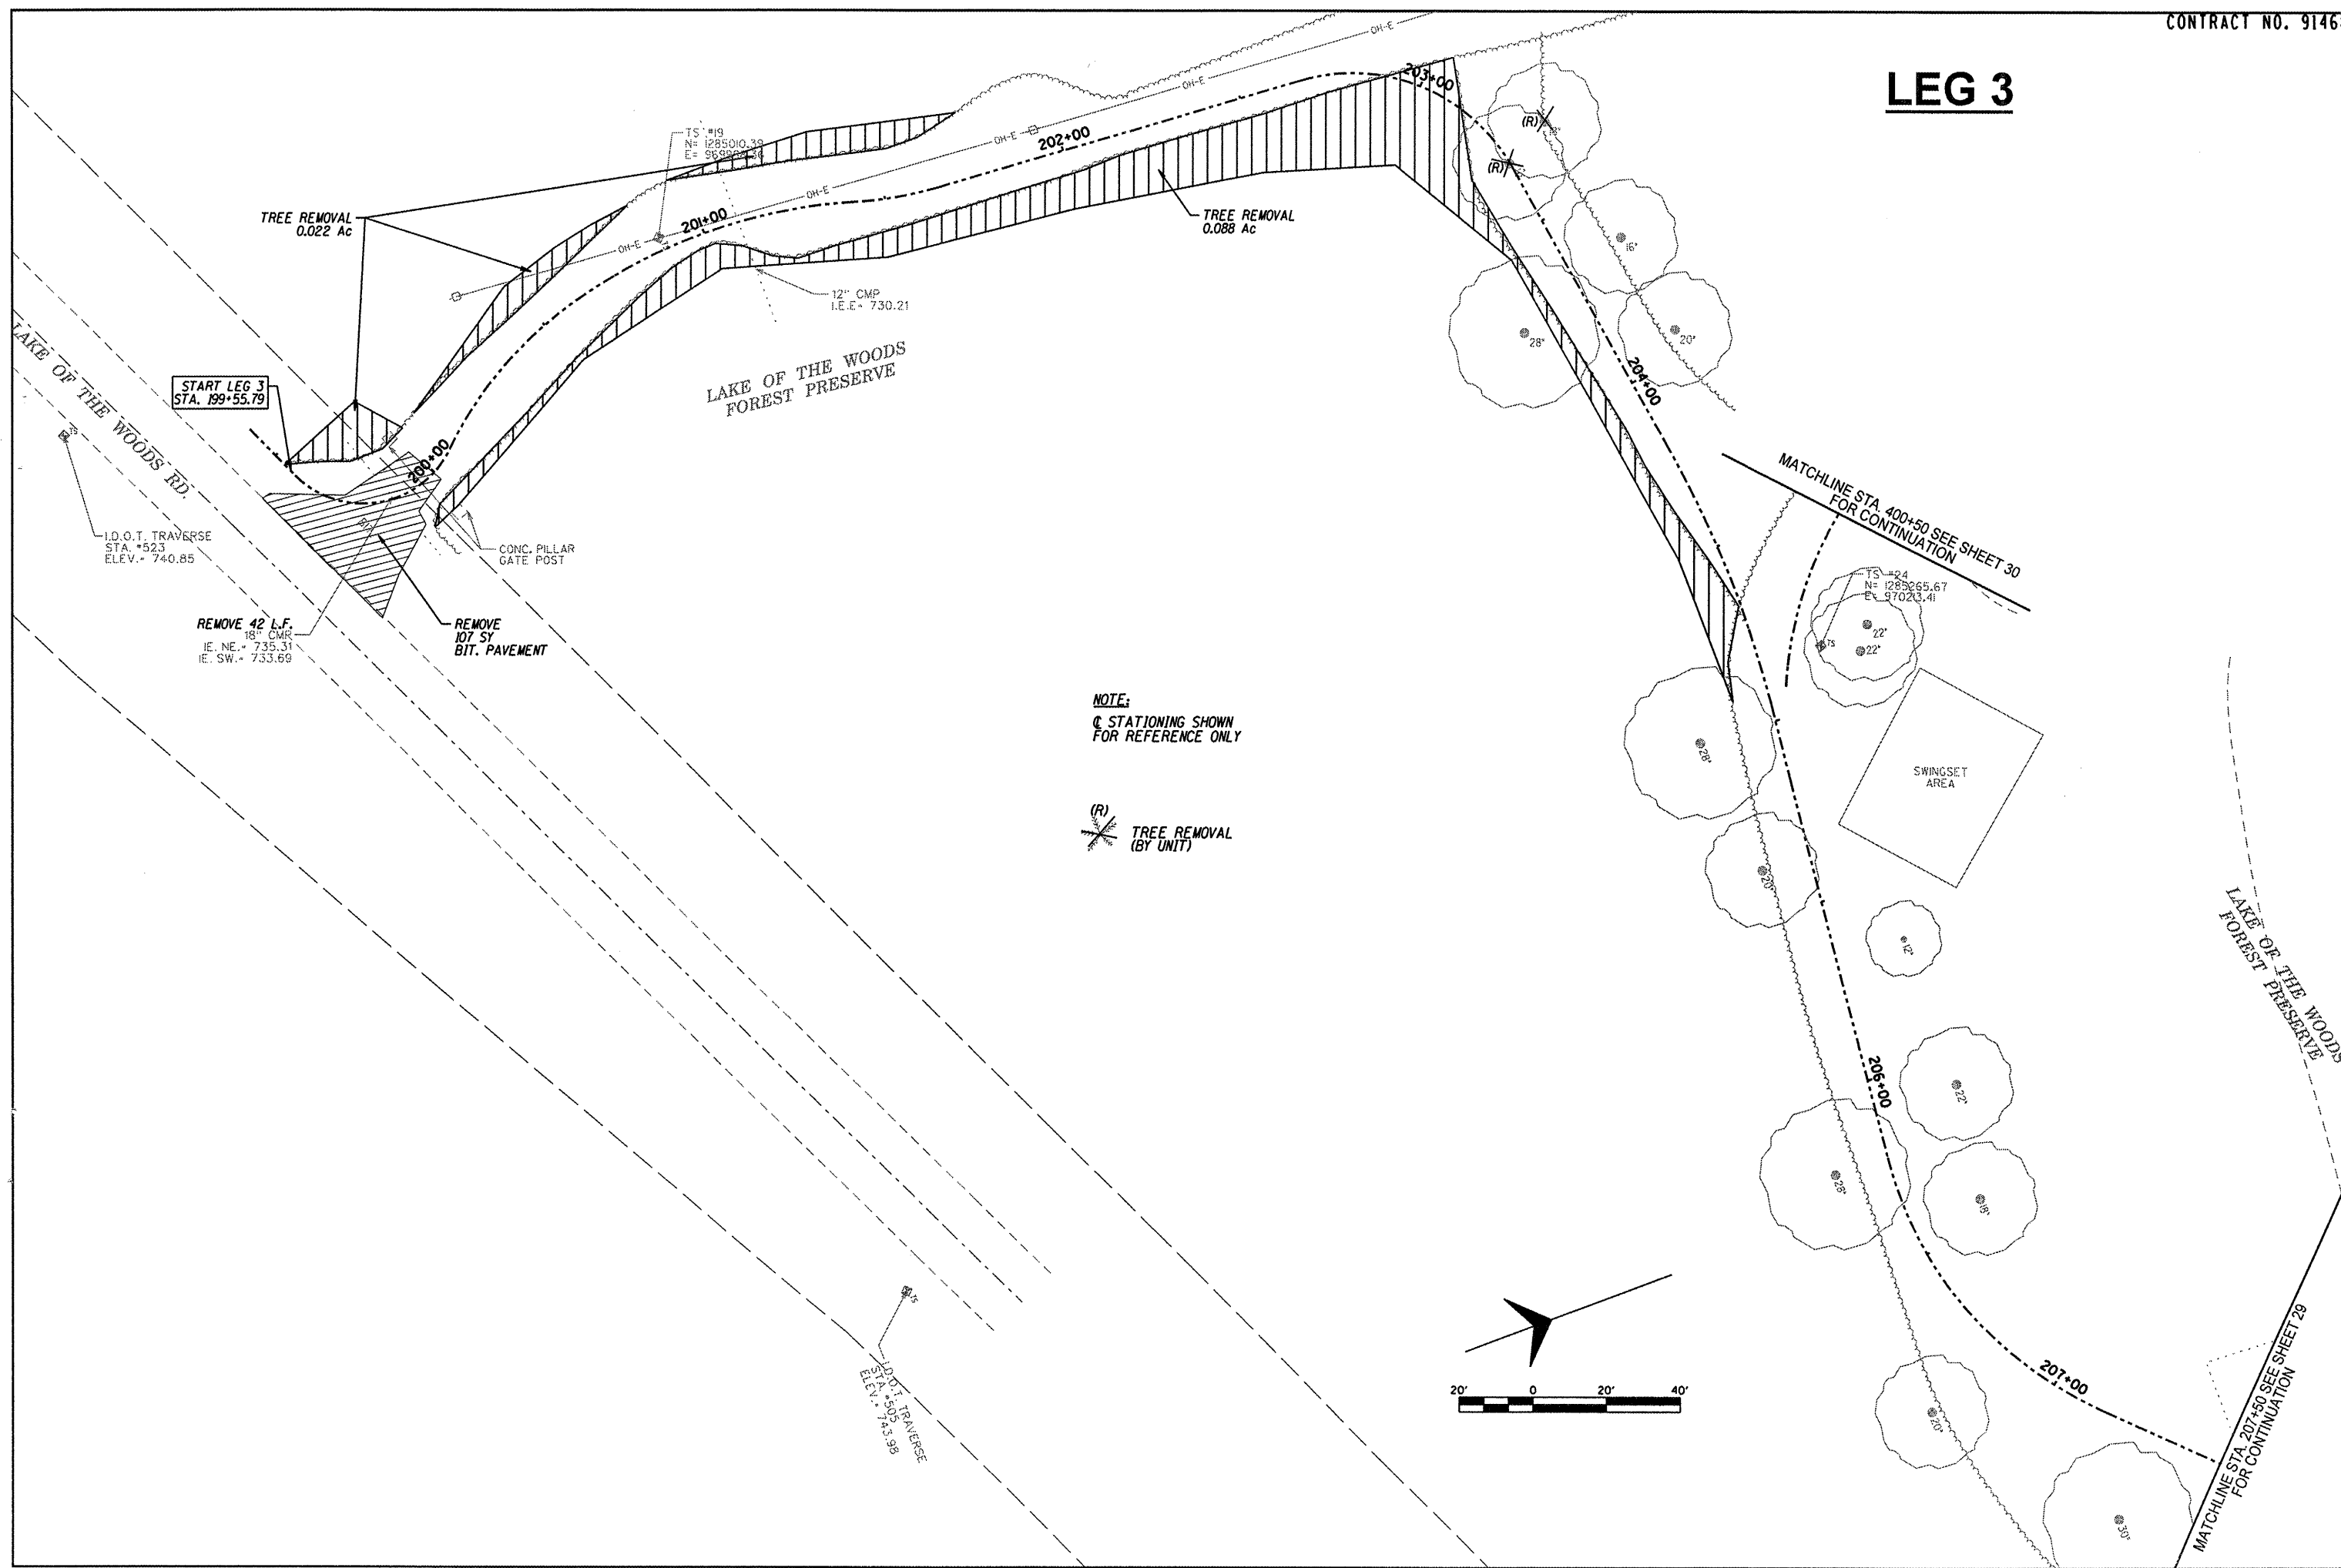

NOTE:
 (R) STATIONING SHOWN
 FOR REFERENCE ONLY

(R) TREE REMOVAL
 (BY UNIT)

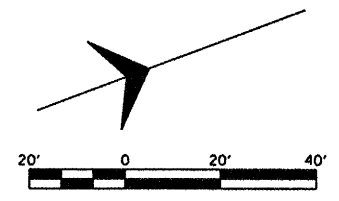

REVISION	DATE	DESCRIPTION

PROJECT TITLE	
VILLAGE OF MAHOMET & CC FOREST PRESERVE	
LAKE OF THE WOODS ROAD	
MULTI-PURPOSE PATHWAY	
SHEET TITLE	REMOVAL SHEET

Sodermann and Associates, Inc. 340 NORTH MAIN STREET CHAMPAIGN, ILLINOIS 61824-0557 TEL 312-352-7688 FAX 312-352-7922 ENGINEERING / ANALYSIS / MANAGEMENT	

DES. CMO	DRN. MSD	CHK. EBH	APP. SRS
PROJECT NO. 10109			
DATE 12-12-2011			
SHEET			
28			
OF 61 SHEETS			