


COUNTY	ROUTE	SECTION	SHT. NO.
ADAMS	FIS 1800	08-00211-01-SC	7/32
LT. STA. 168+00 TO STA. 171+00			

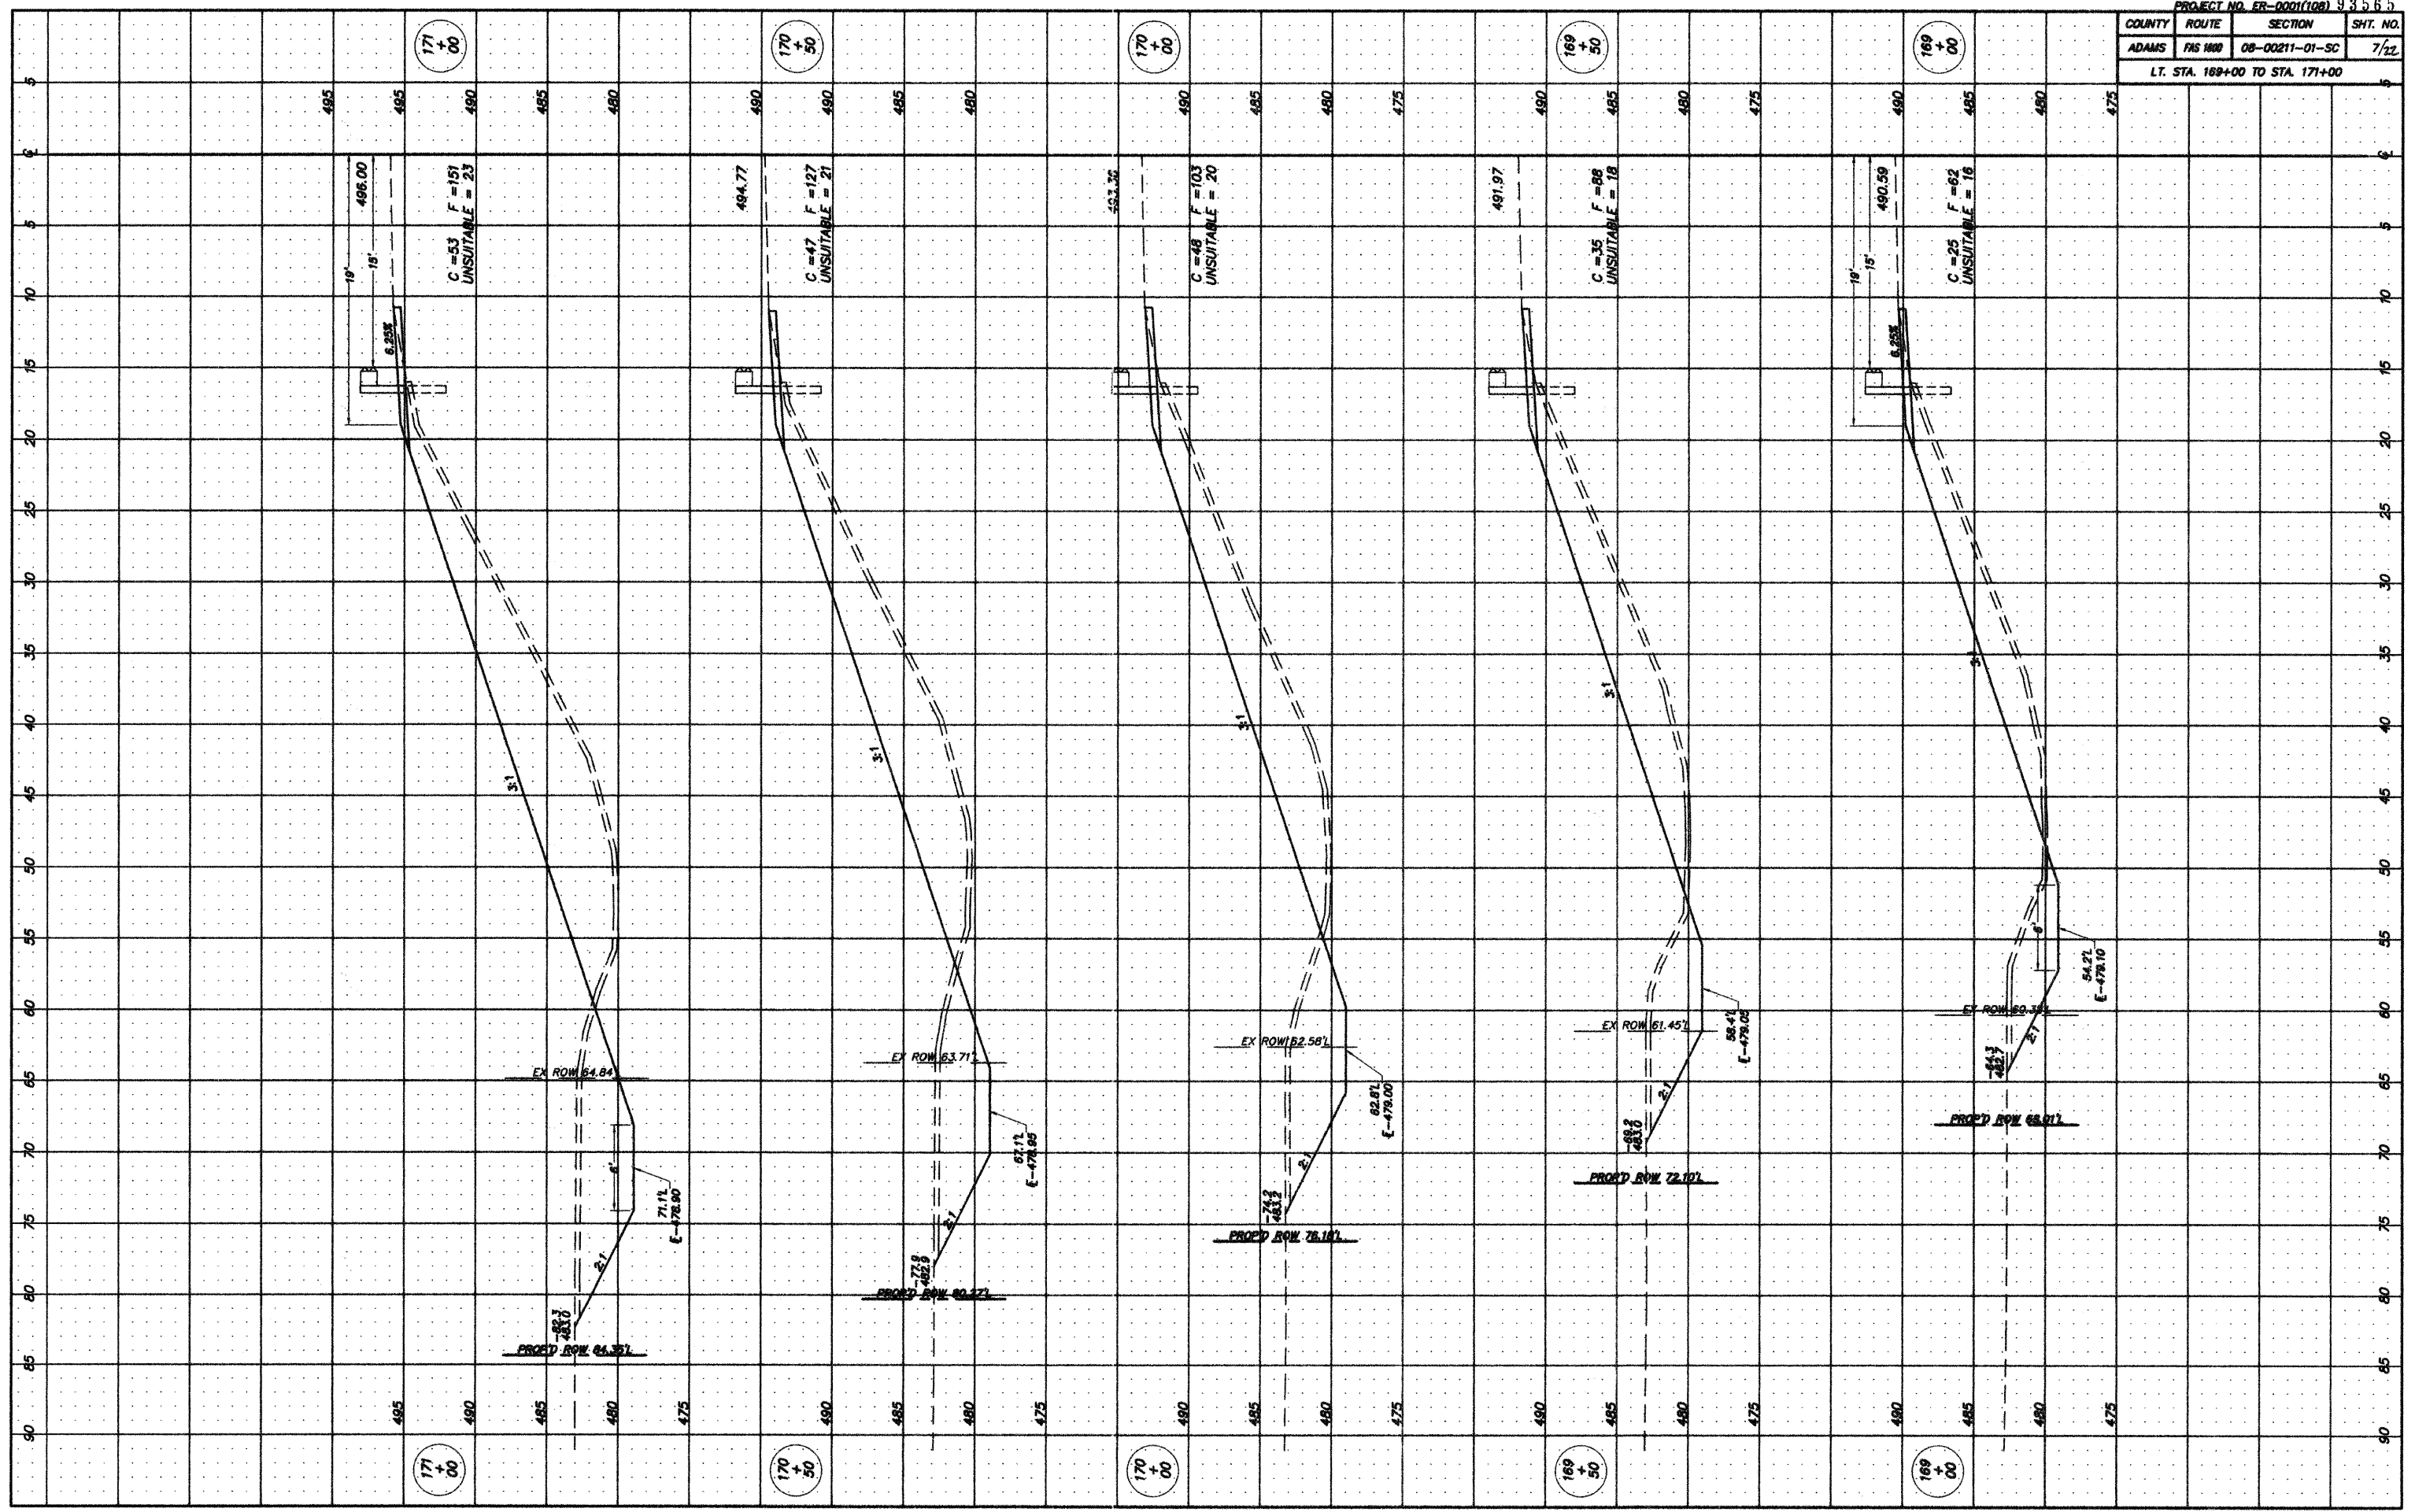

171+00

170+50

170+00

169+50

169+00

171+00

170+50

170+00

169+50

169+00

C=53 F=151
UNSUITABLE = 23

C=47 F=127
UNSUITABLE = 21

C=48 F=103
UNSUITABLE = 20

C=35 F=88
UNSUITABLE = 18

C=25 F=62
UNSUITABLE = 16

EX ROW 64.84

EX ROW 63.71

EX ROW 62.58

EX ROW 61.45

EX ROW 60.34

PROCD ROW 64.51

PROCD ROW 63.71

PROCD ROW 72.10

PROCD ROW 72.10

PROCD ROW 65.01

71.11 E-478.90

67.11 E-478.95

62.87 E-478.00

58.41 E-478.00

54.21 E-478.10

19'

19'

15'

15'