


COUNTY	ROUTE	SECTION	SHT. NO.
ADAMS	FIS 180	08-00211-01-SC	15/22
RT. STA. 168+00 TO STA. 171+00			

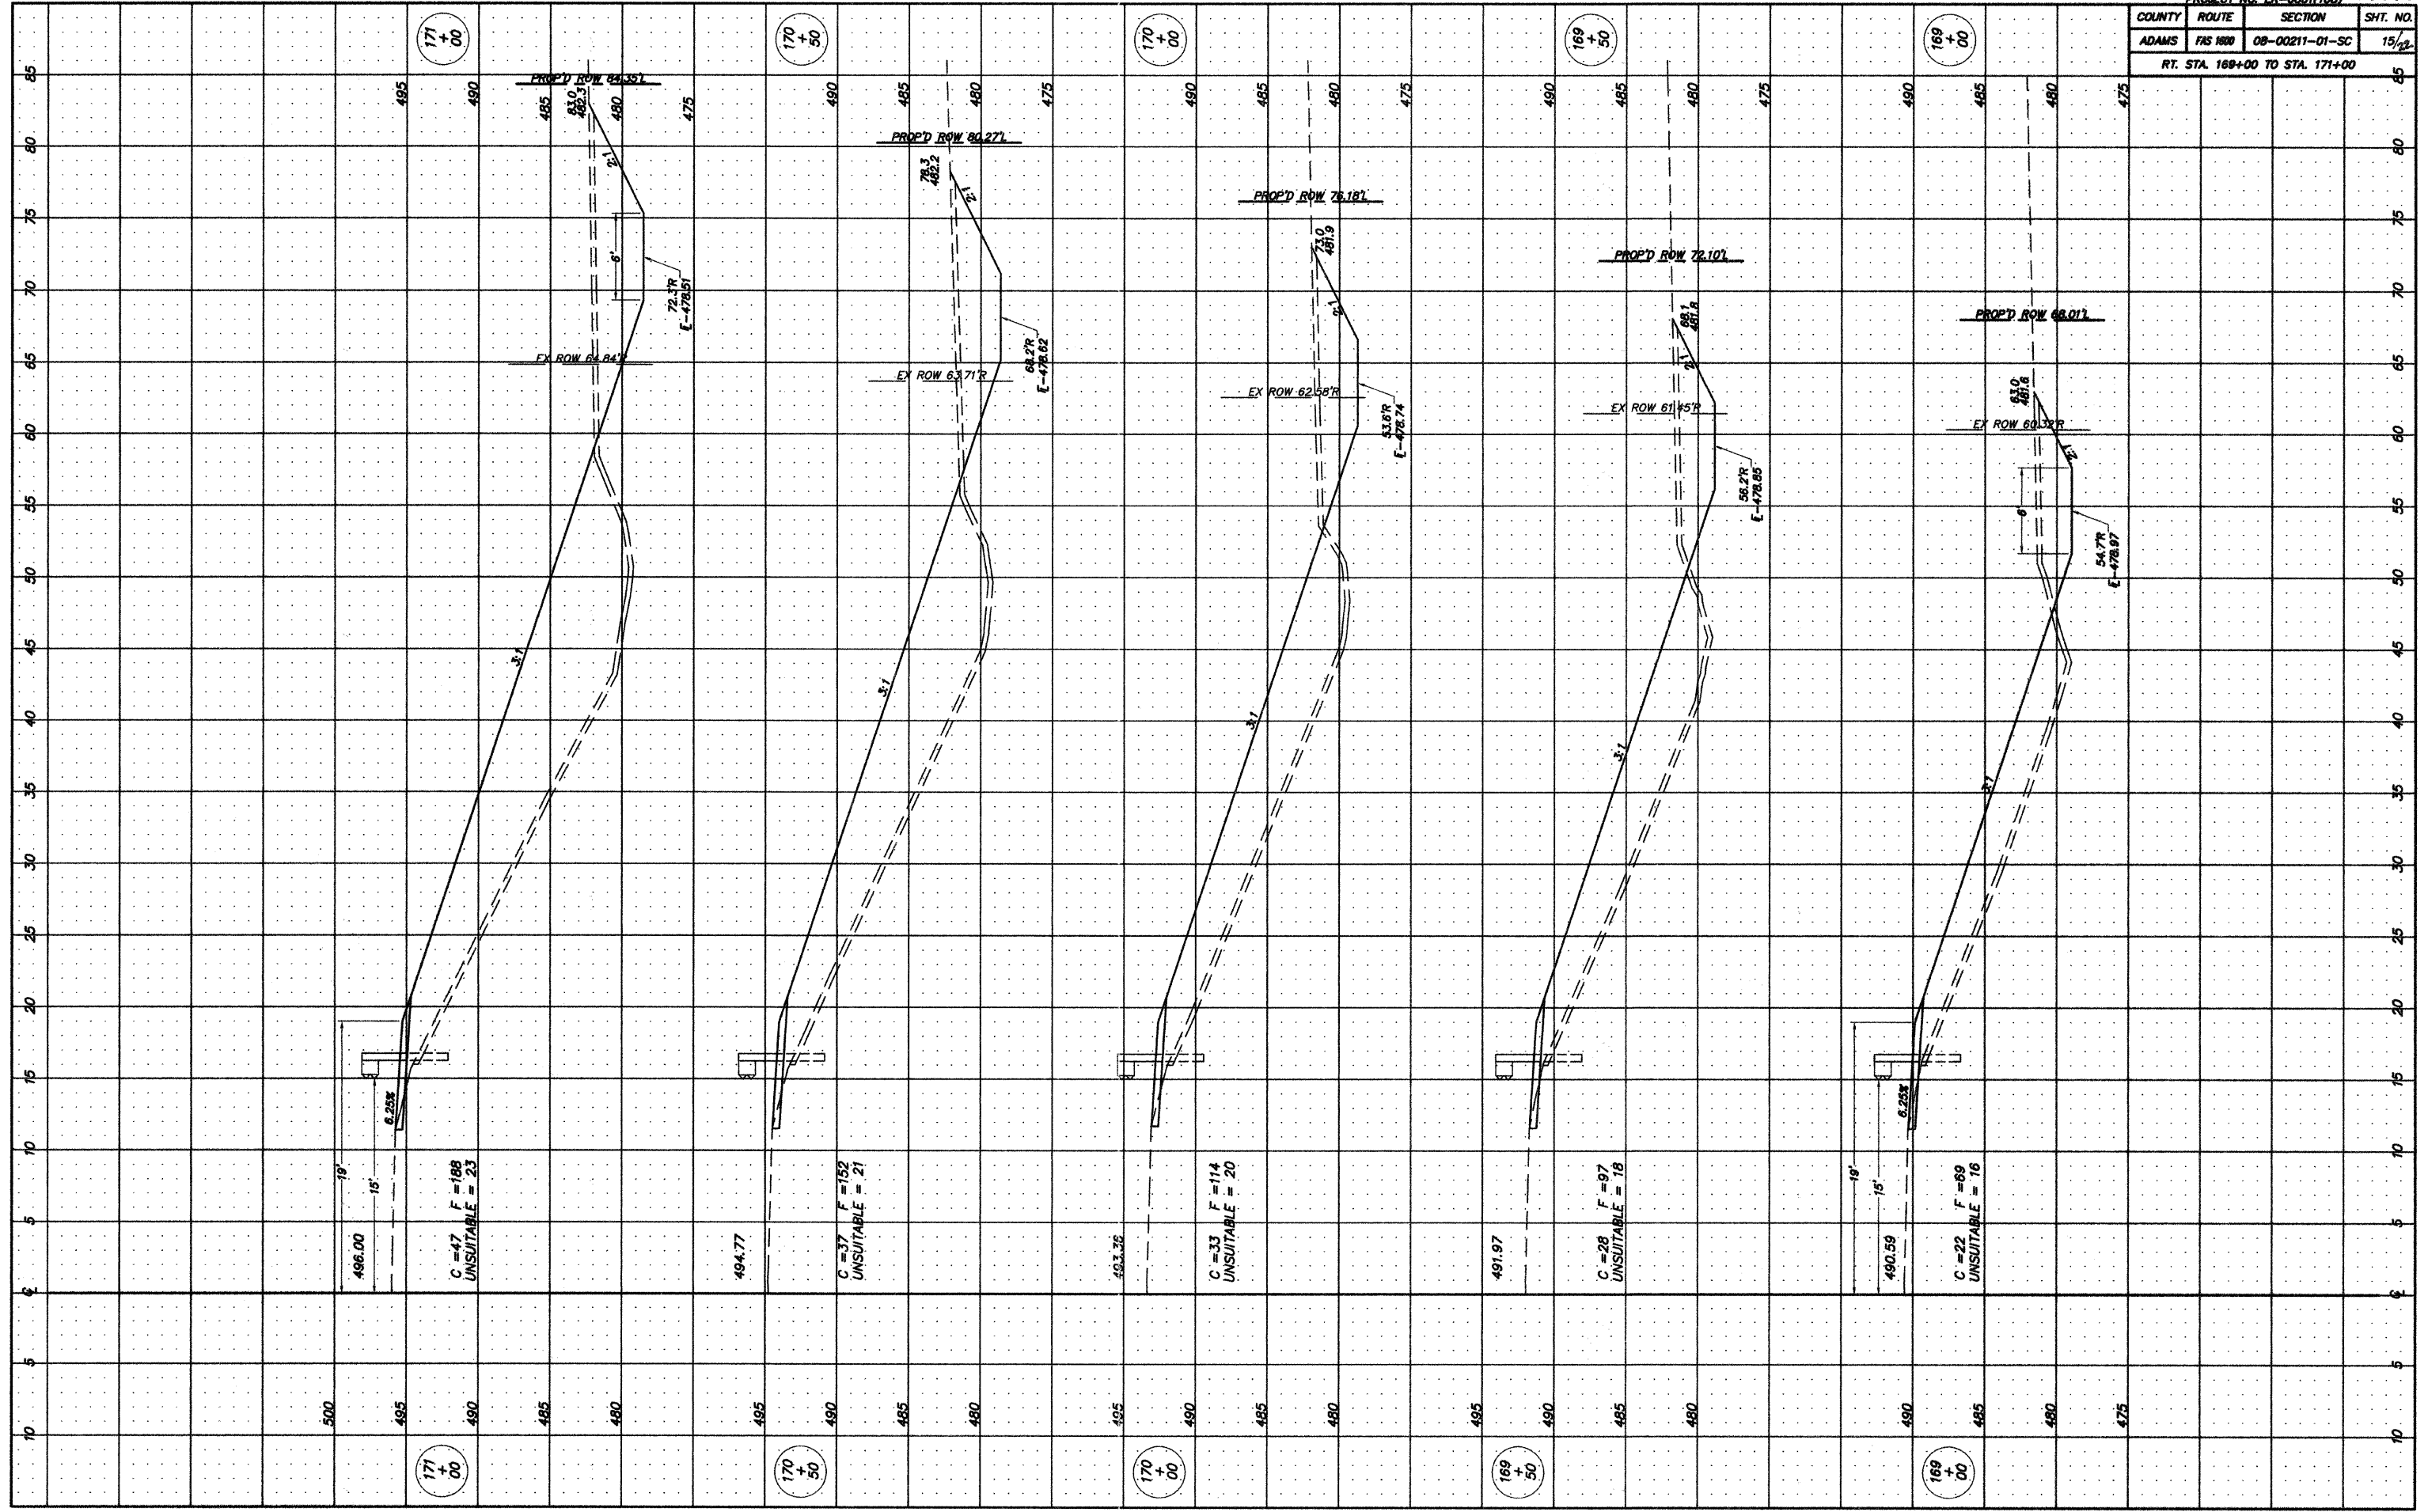

496.00
19'
15'
C=47 F=188
UNSUITABLE=23

494.77
C=37 F=152
UNSUITABLE=21

493.36
C=33 F=114
UNSUITABLE=20

491.97
C=28 F=97
UNSUITABLE=18

490.59
19'
15'
C=22 F=89
UNSUITABLE=16

171+00

170+50

170+00

169+50

169+00

171+00

170+50

170+00

169+50

169+00