


PROFILE
 SURVEYED
 PLOTTED
 GRAPHS CHECKED
 NOTE BOOK
 STRUCTURE NOTATIONS OHWD
 NO. _____
 BY _____
 DATE _____

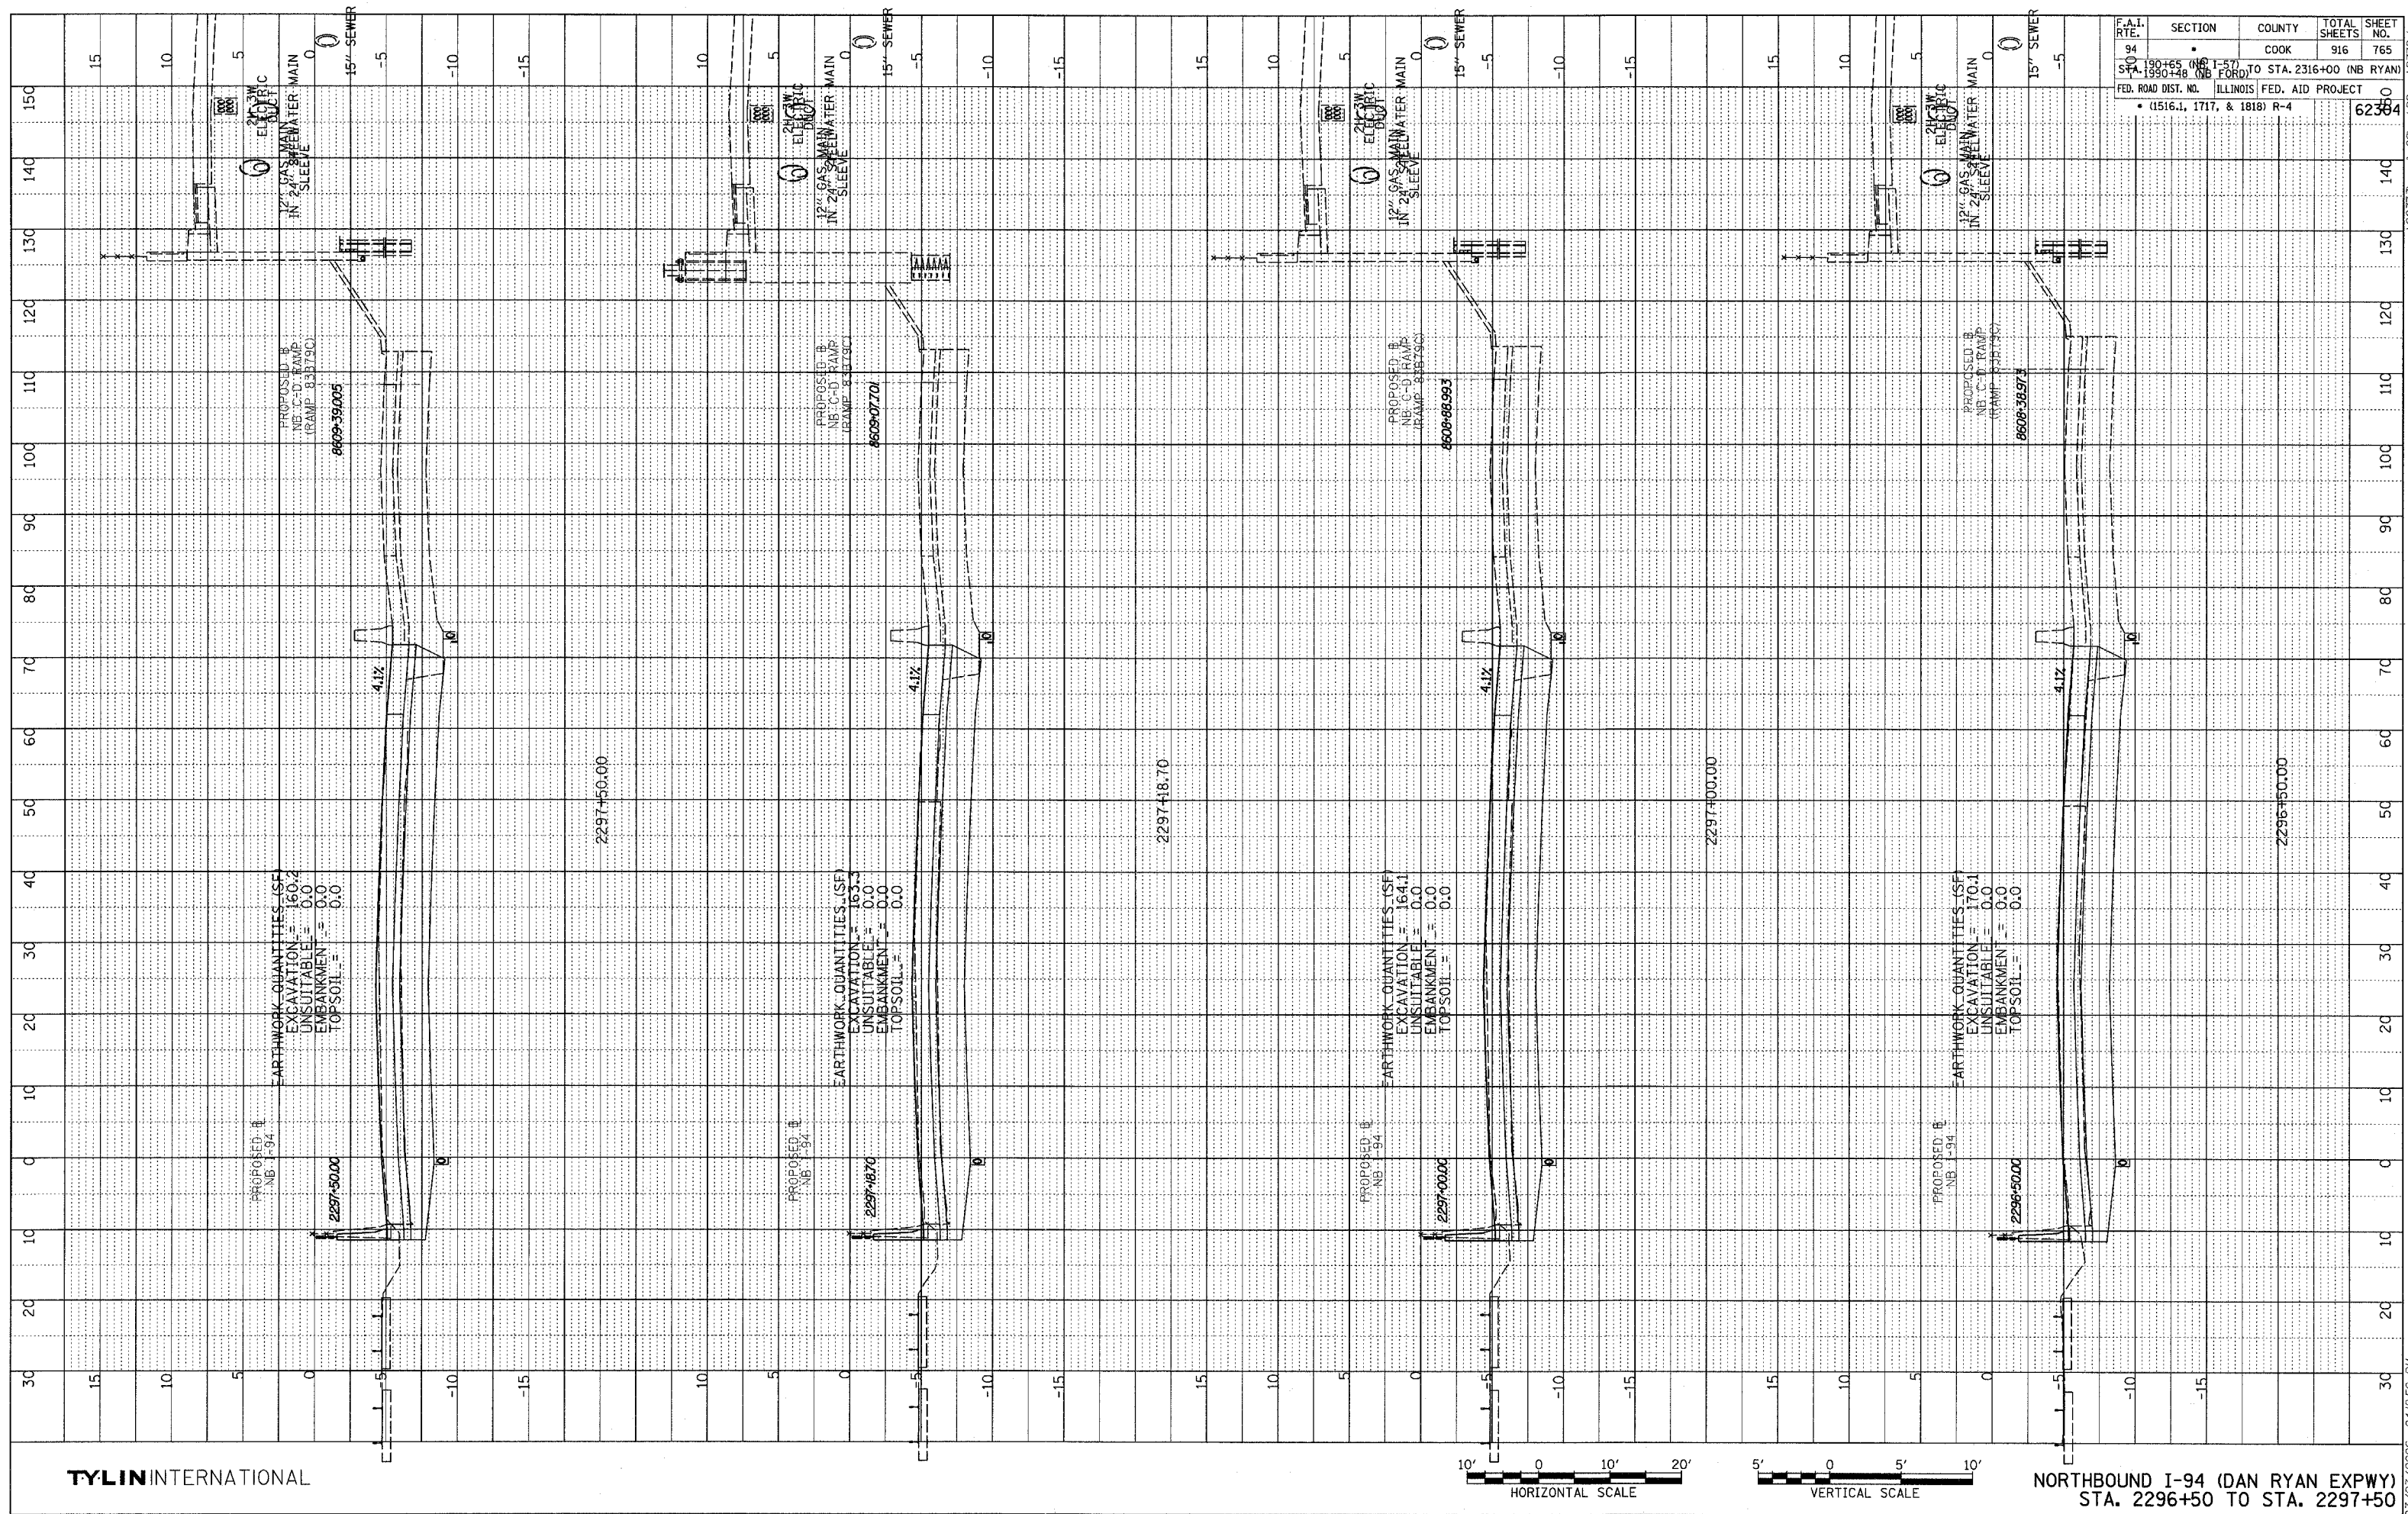

F.A.I. RTE.	SECTION	COUNTY	TOTAL SHEETS	SHEET NO.
94	1-571	COOK	916	765
STA. 190+55 (NB)	1-571			
STA. 190+48 (NB)	FORD			
TO STA. 2316+00 (NB RYAN)				
FED. ROAD DIST. NO. ILLINOIS FED. AID PROJECT				
• (1516.1, 1717, & 1818) R-4				
				62384

03/07/2006 04:16:50 PM