



PROFILE SURVEYED _____ BY _____
 NOTE BOOK _____
 NO. _____
 DATE _____
 GRADES CHECKED _____
 E.M. NOTED _____
 PRODUCE INDENTING OFFED _____

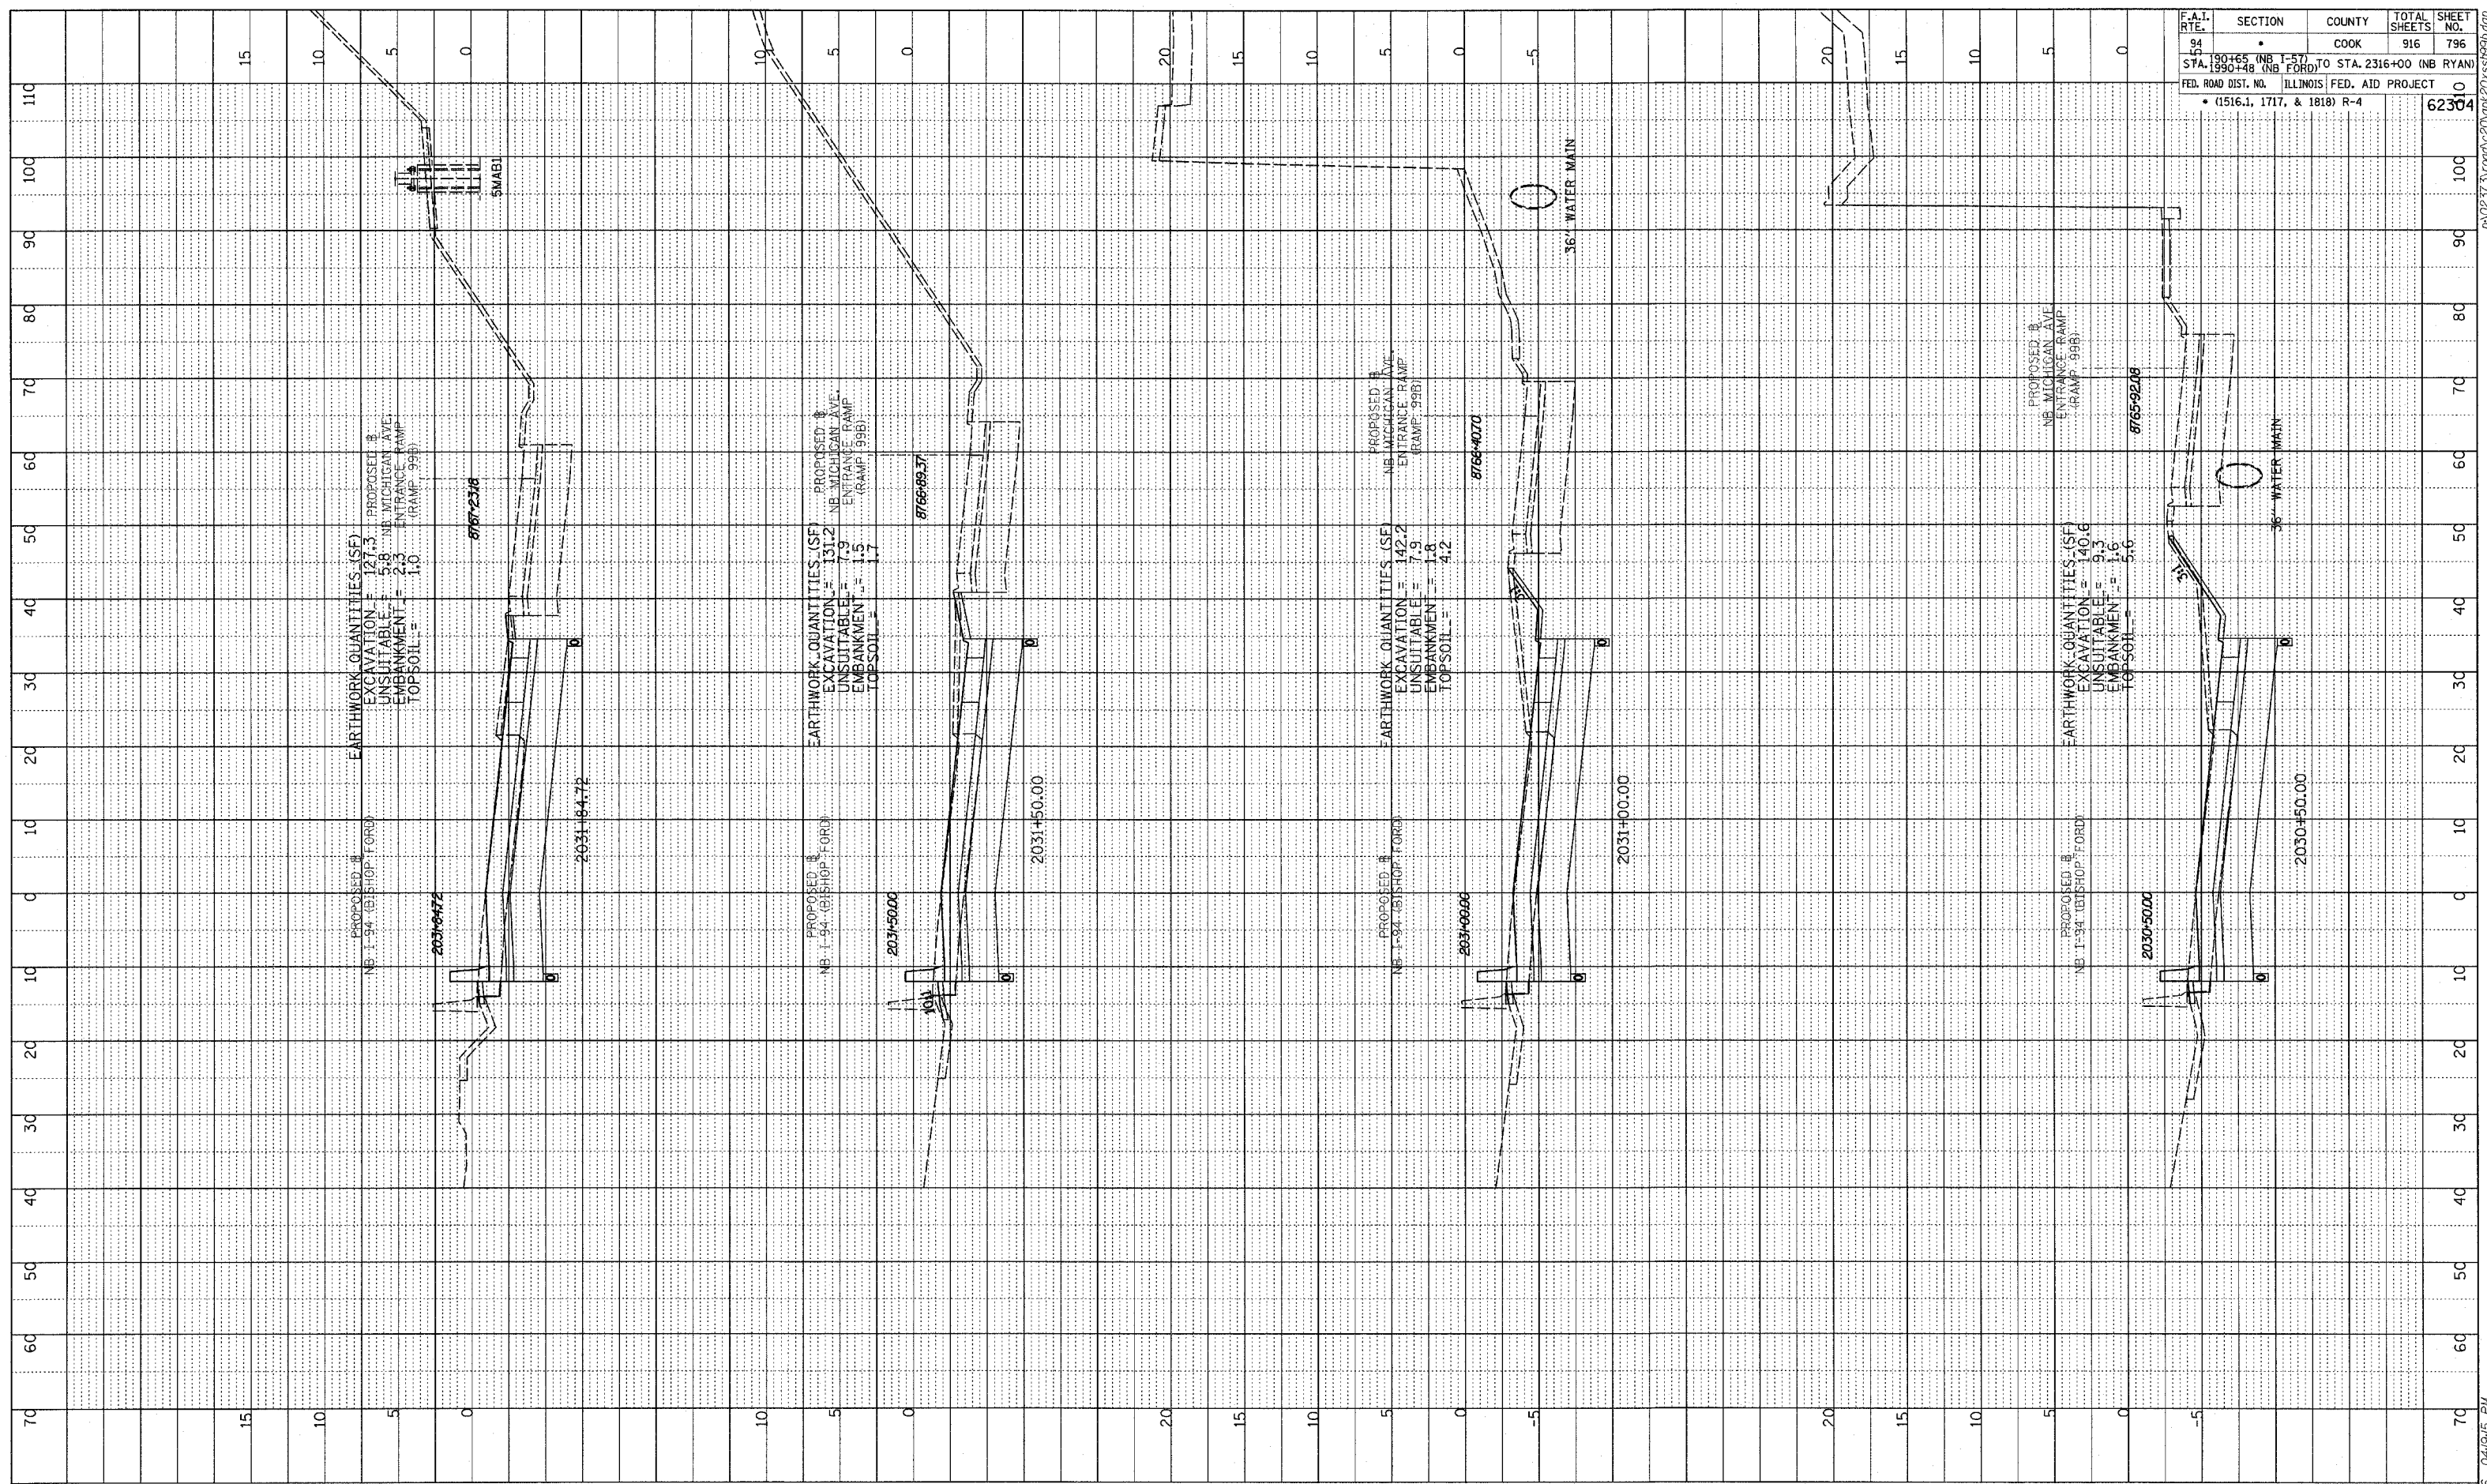

F.A.I. RTE.	SECTION	COUNTY	TOTAL SHEETS	SHEET NO.
94	190+65 (NB I-57) TO STA. 2316+00 (NB RYAN)	COOK	916	796
TYLIN INTERNATIONAL

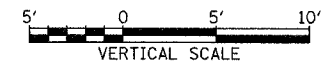

NORTHBOUND I-94 (BISHOP FORD EXPWY)
 STA. 2030+50 TO STA. 2031+84.72

03/03/2006 04:09:15 PM