


FILE NO.	SECTION	COUNT	TOTAL SHEETS	SHEET NO.
1-80	106-418-11D	BUREAU	32	31
STA.	+	TO STA.	+	
ILLINOIS				

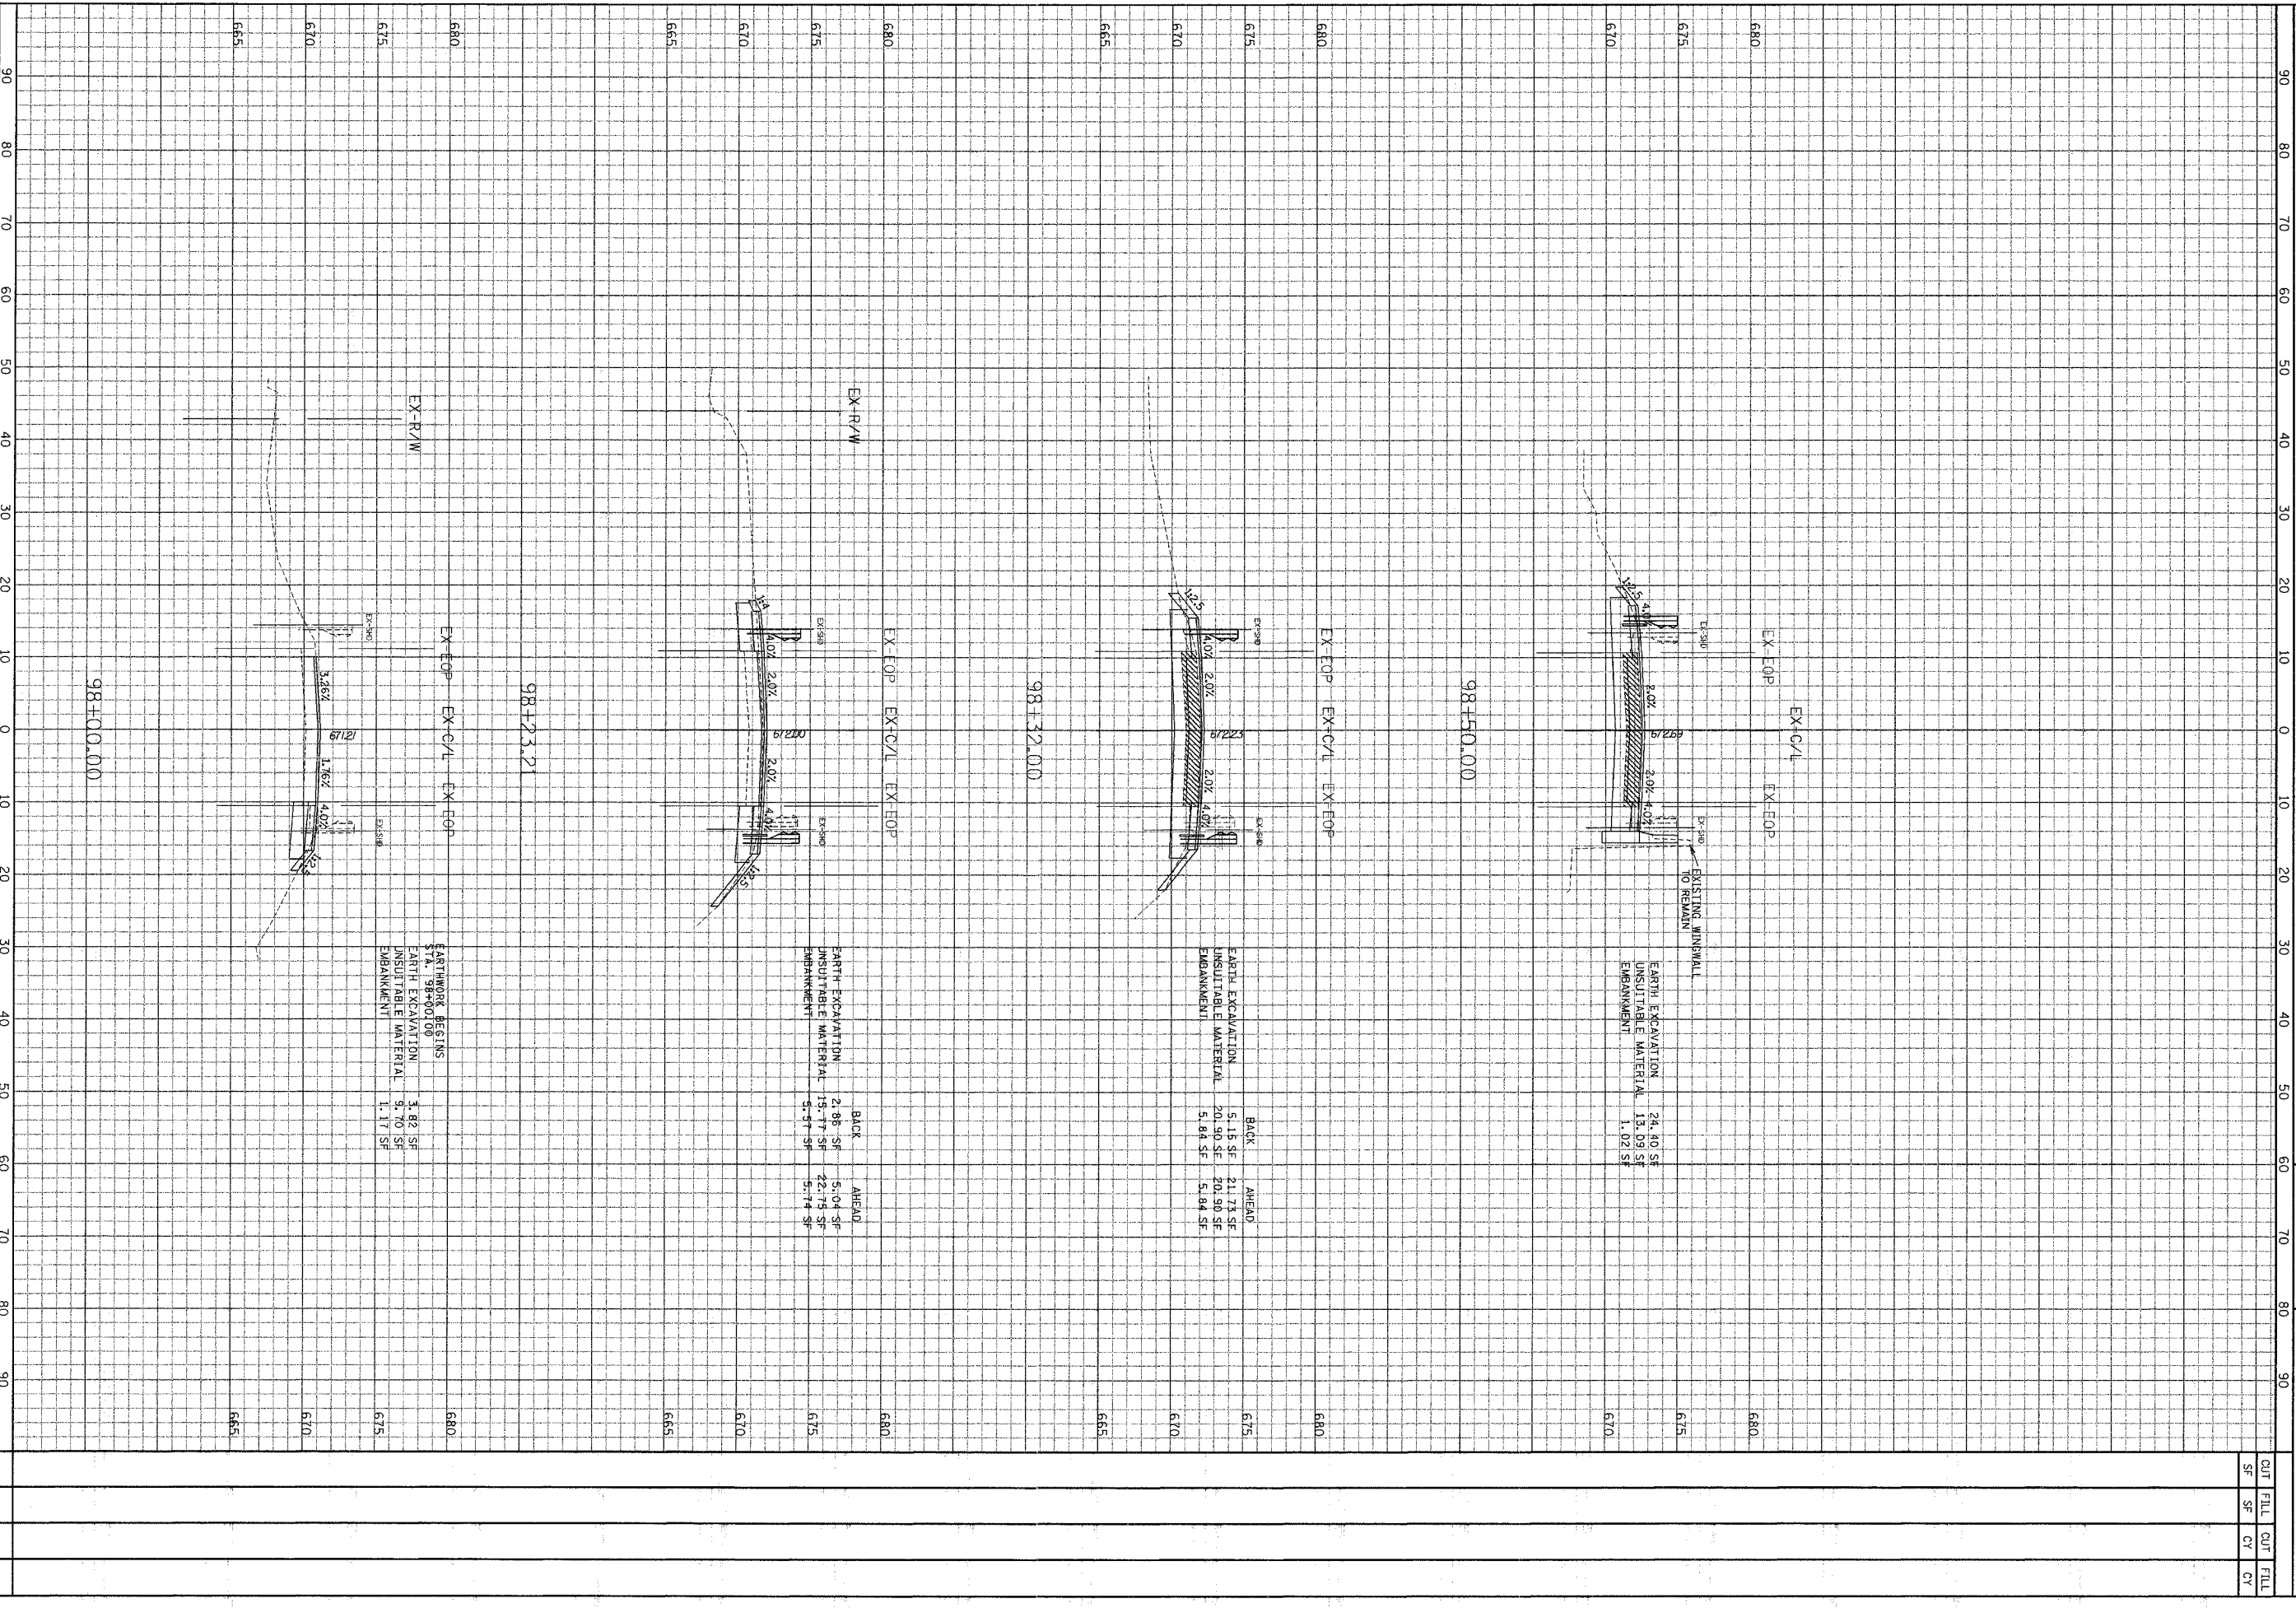

98+32.00

BACK	AHEAD
2.88 SF	5.04 SF
15.77 SF	22.75 SF
5.37 SF	5.74 SF

98+50.00

BACK	AHEAD
5.15 SF	21.73 SF
20.90 SF	20.90 SF
5.84 SF	5.84 SF

98+00.00


GRACE, ANNA L. SCHAUBER & ASSOCIATES, INC.  
 CONSULTING ENGINEERS AND LAND SURVEYORS  
 8801 N. HAGENS ROAD, SUITE 200  
 CHICAGO, ILL. 60631-3912

BACKBONE ROAD OVER I-80  
 BRIDGE REHABILITATION