
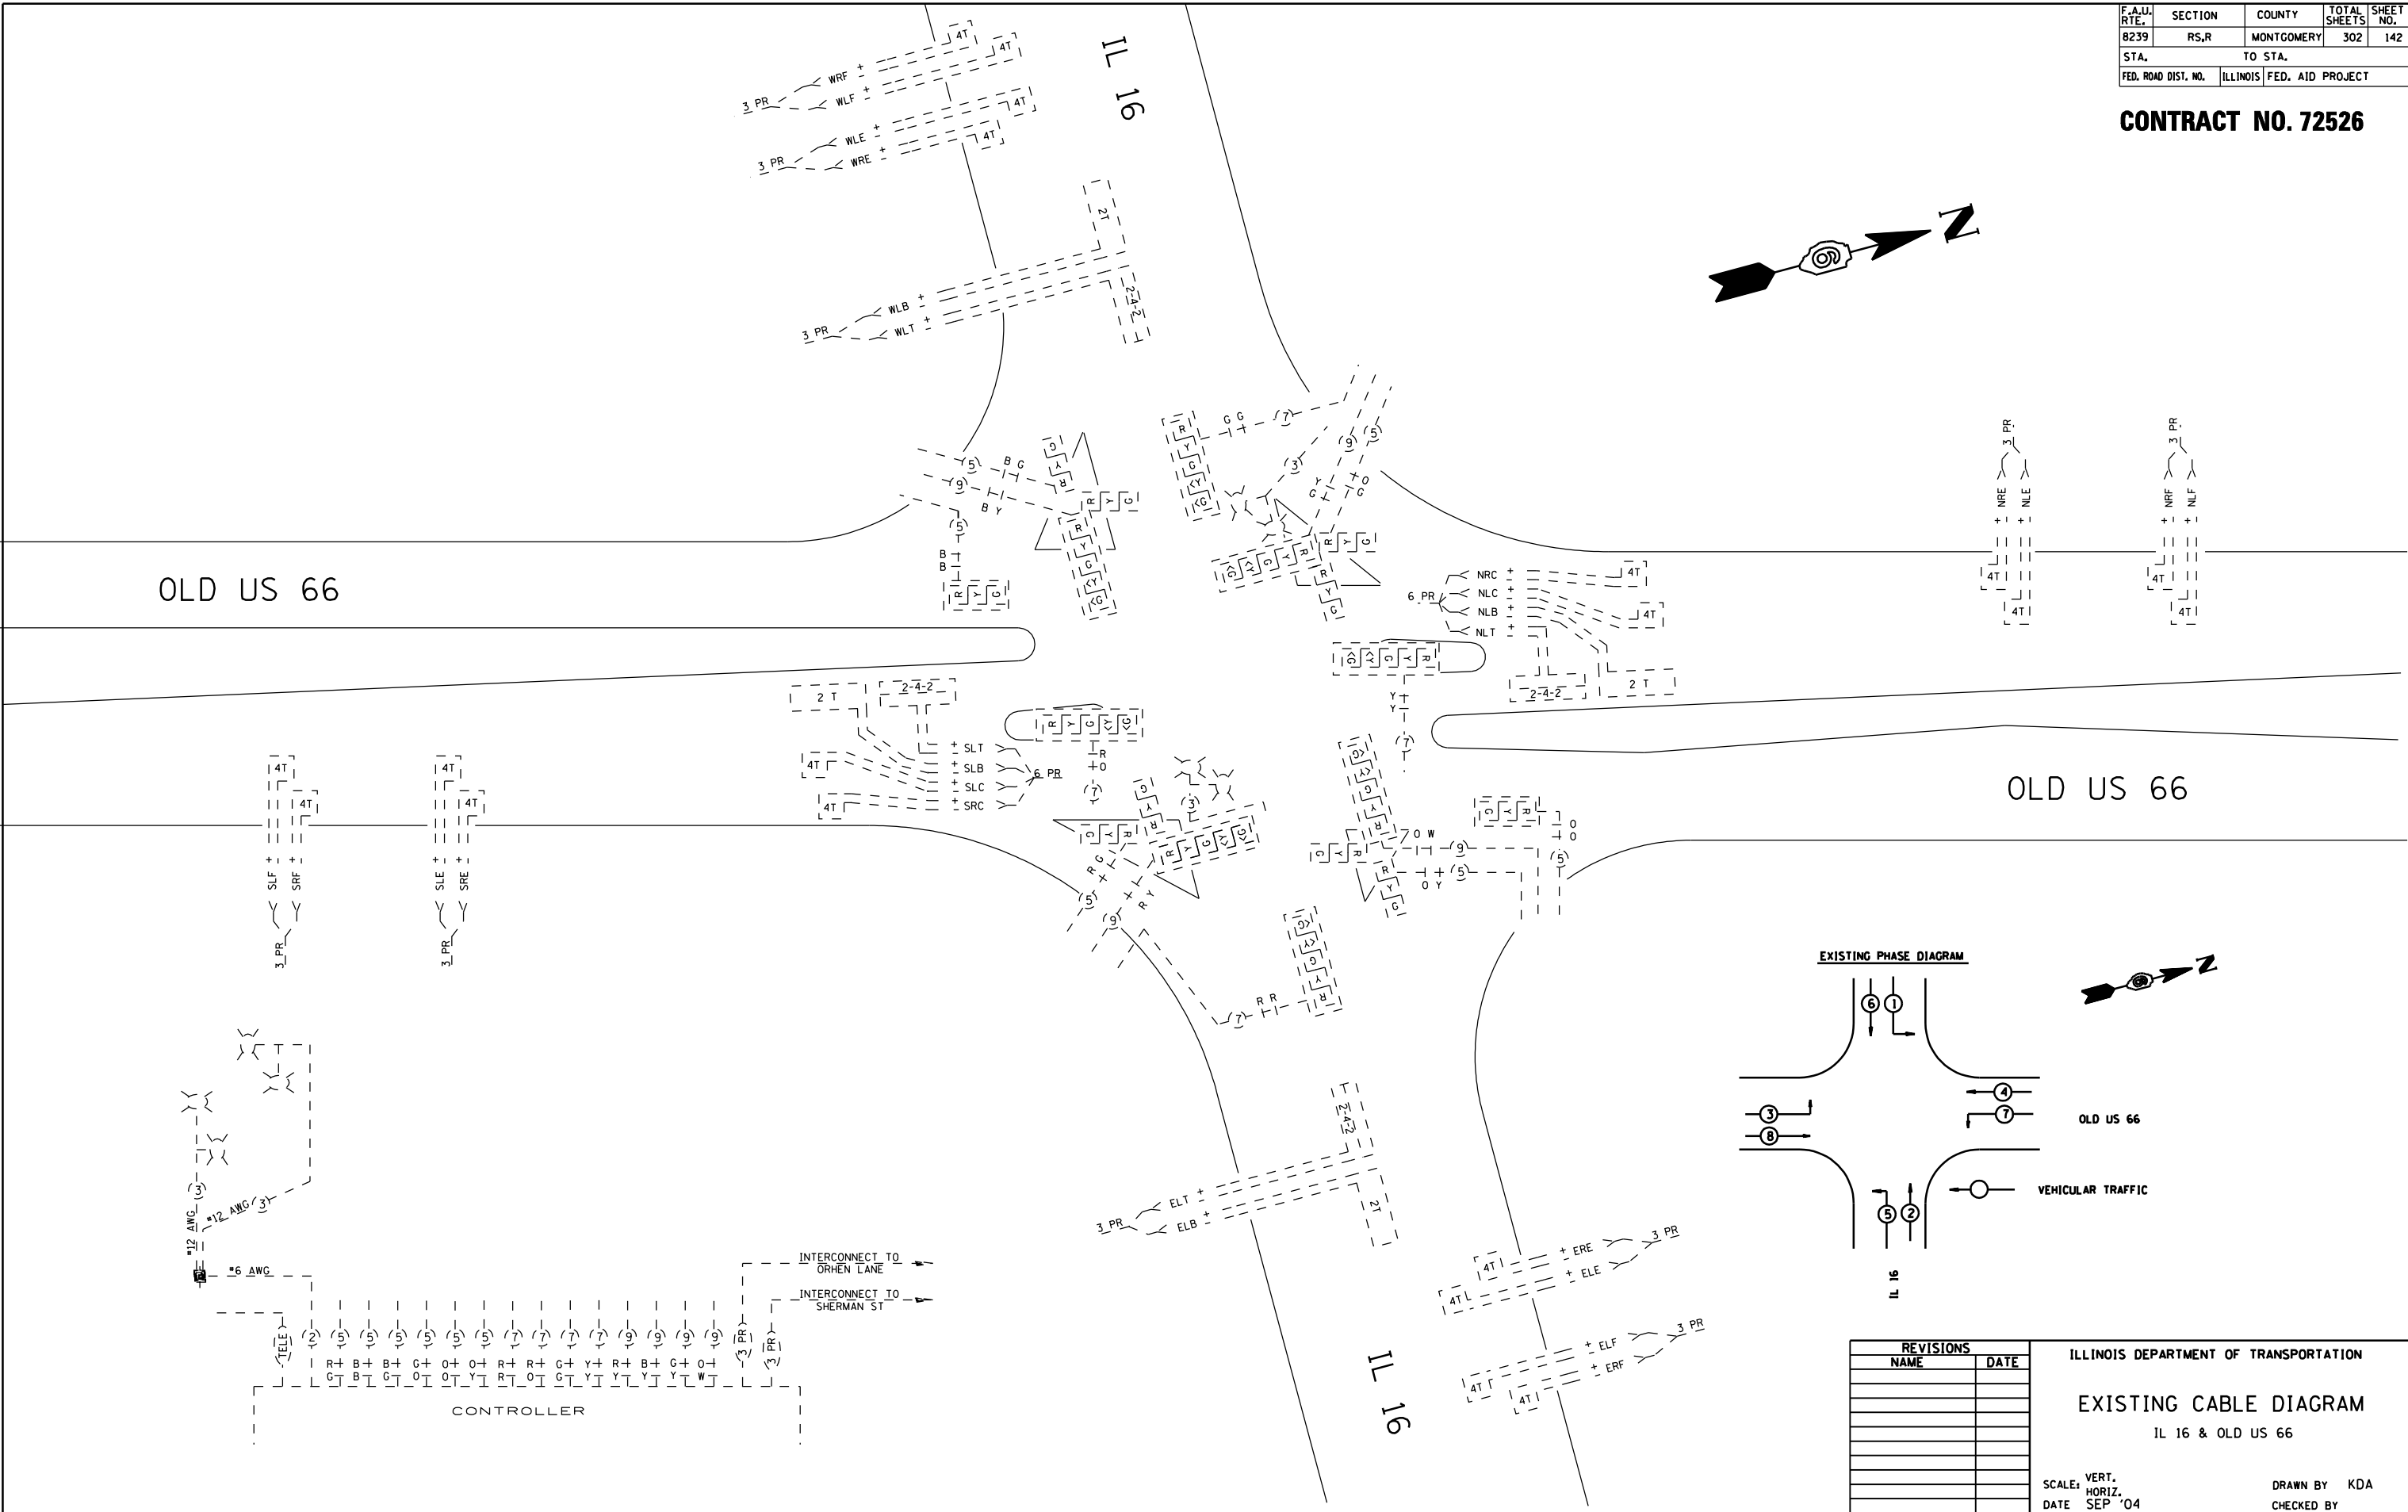




F.A.U. RTE.	SECTION	COUNTY	TOTAL SHEETS	SHEET NO.
B239	RS,R	MONTGOMERY	302	142
STA.		TO STA.		
FED. ROAD DIST. NO.	ILLINOIS	FED. AID PROJECT		

CONTRACT NO. 72526

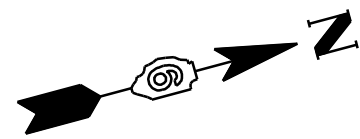

OLD US 66

OLD US 66

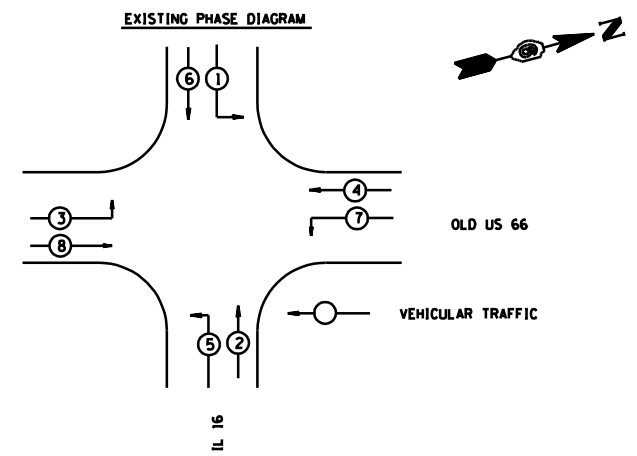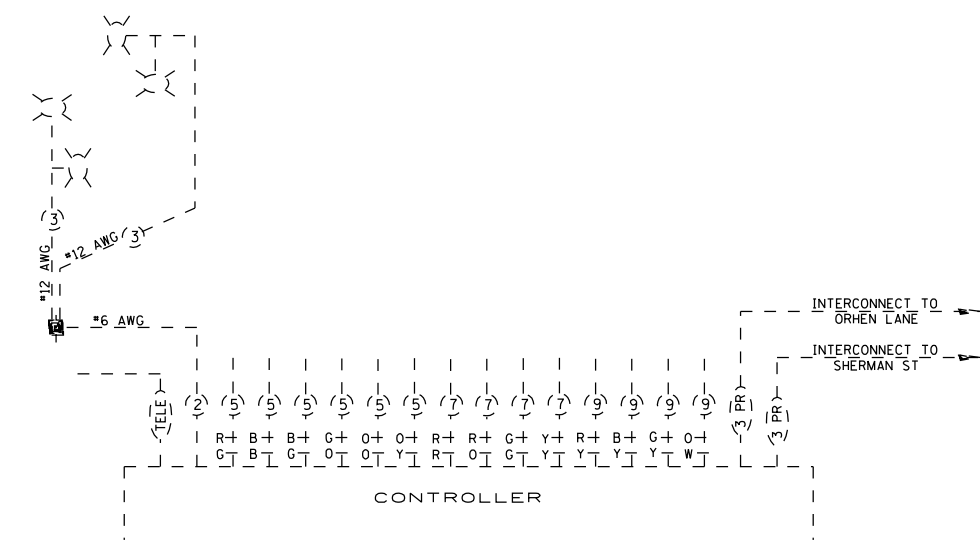

REVISIONS	
NAME	DATE

ILLINOIS DEPARTMENT OF TRANSPORTATION
EXISTING CABLE DIAGRAM
 IL 16 & OLD US 66
 SCALE: VERT. 1"=40'
 HORIZ. 1"=40'
 DATE: SEP '04
 DRAWN BY: KDA
 CHECKED BY: