
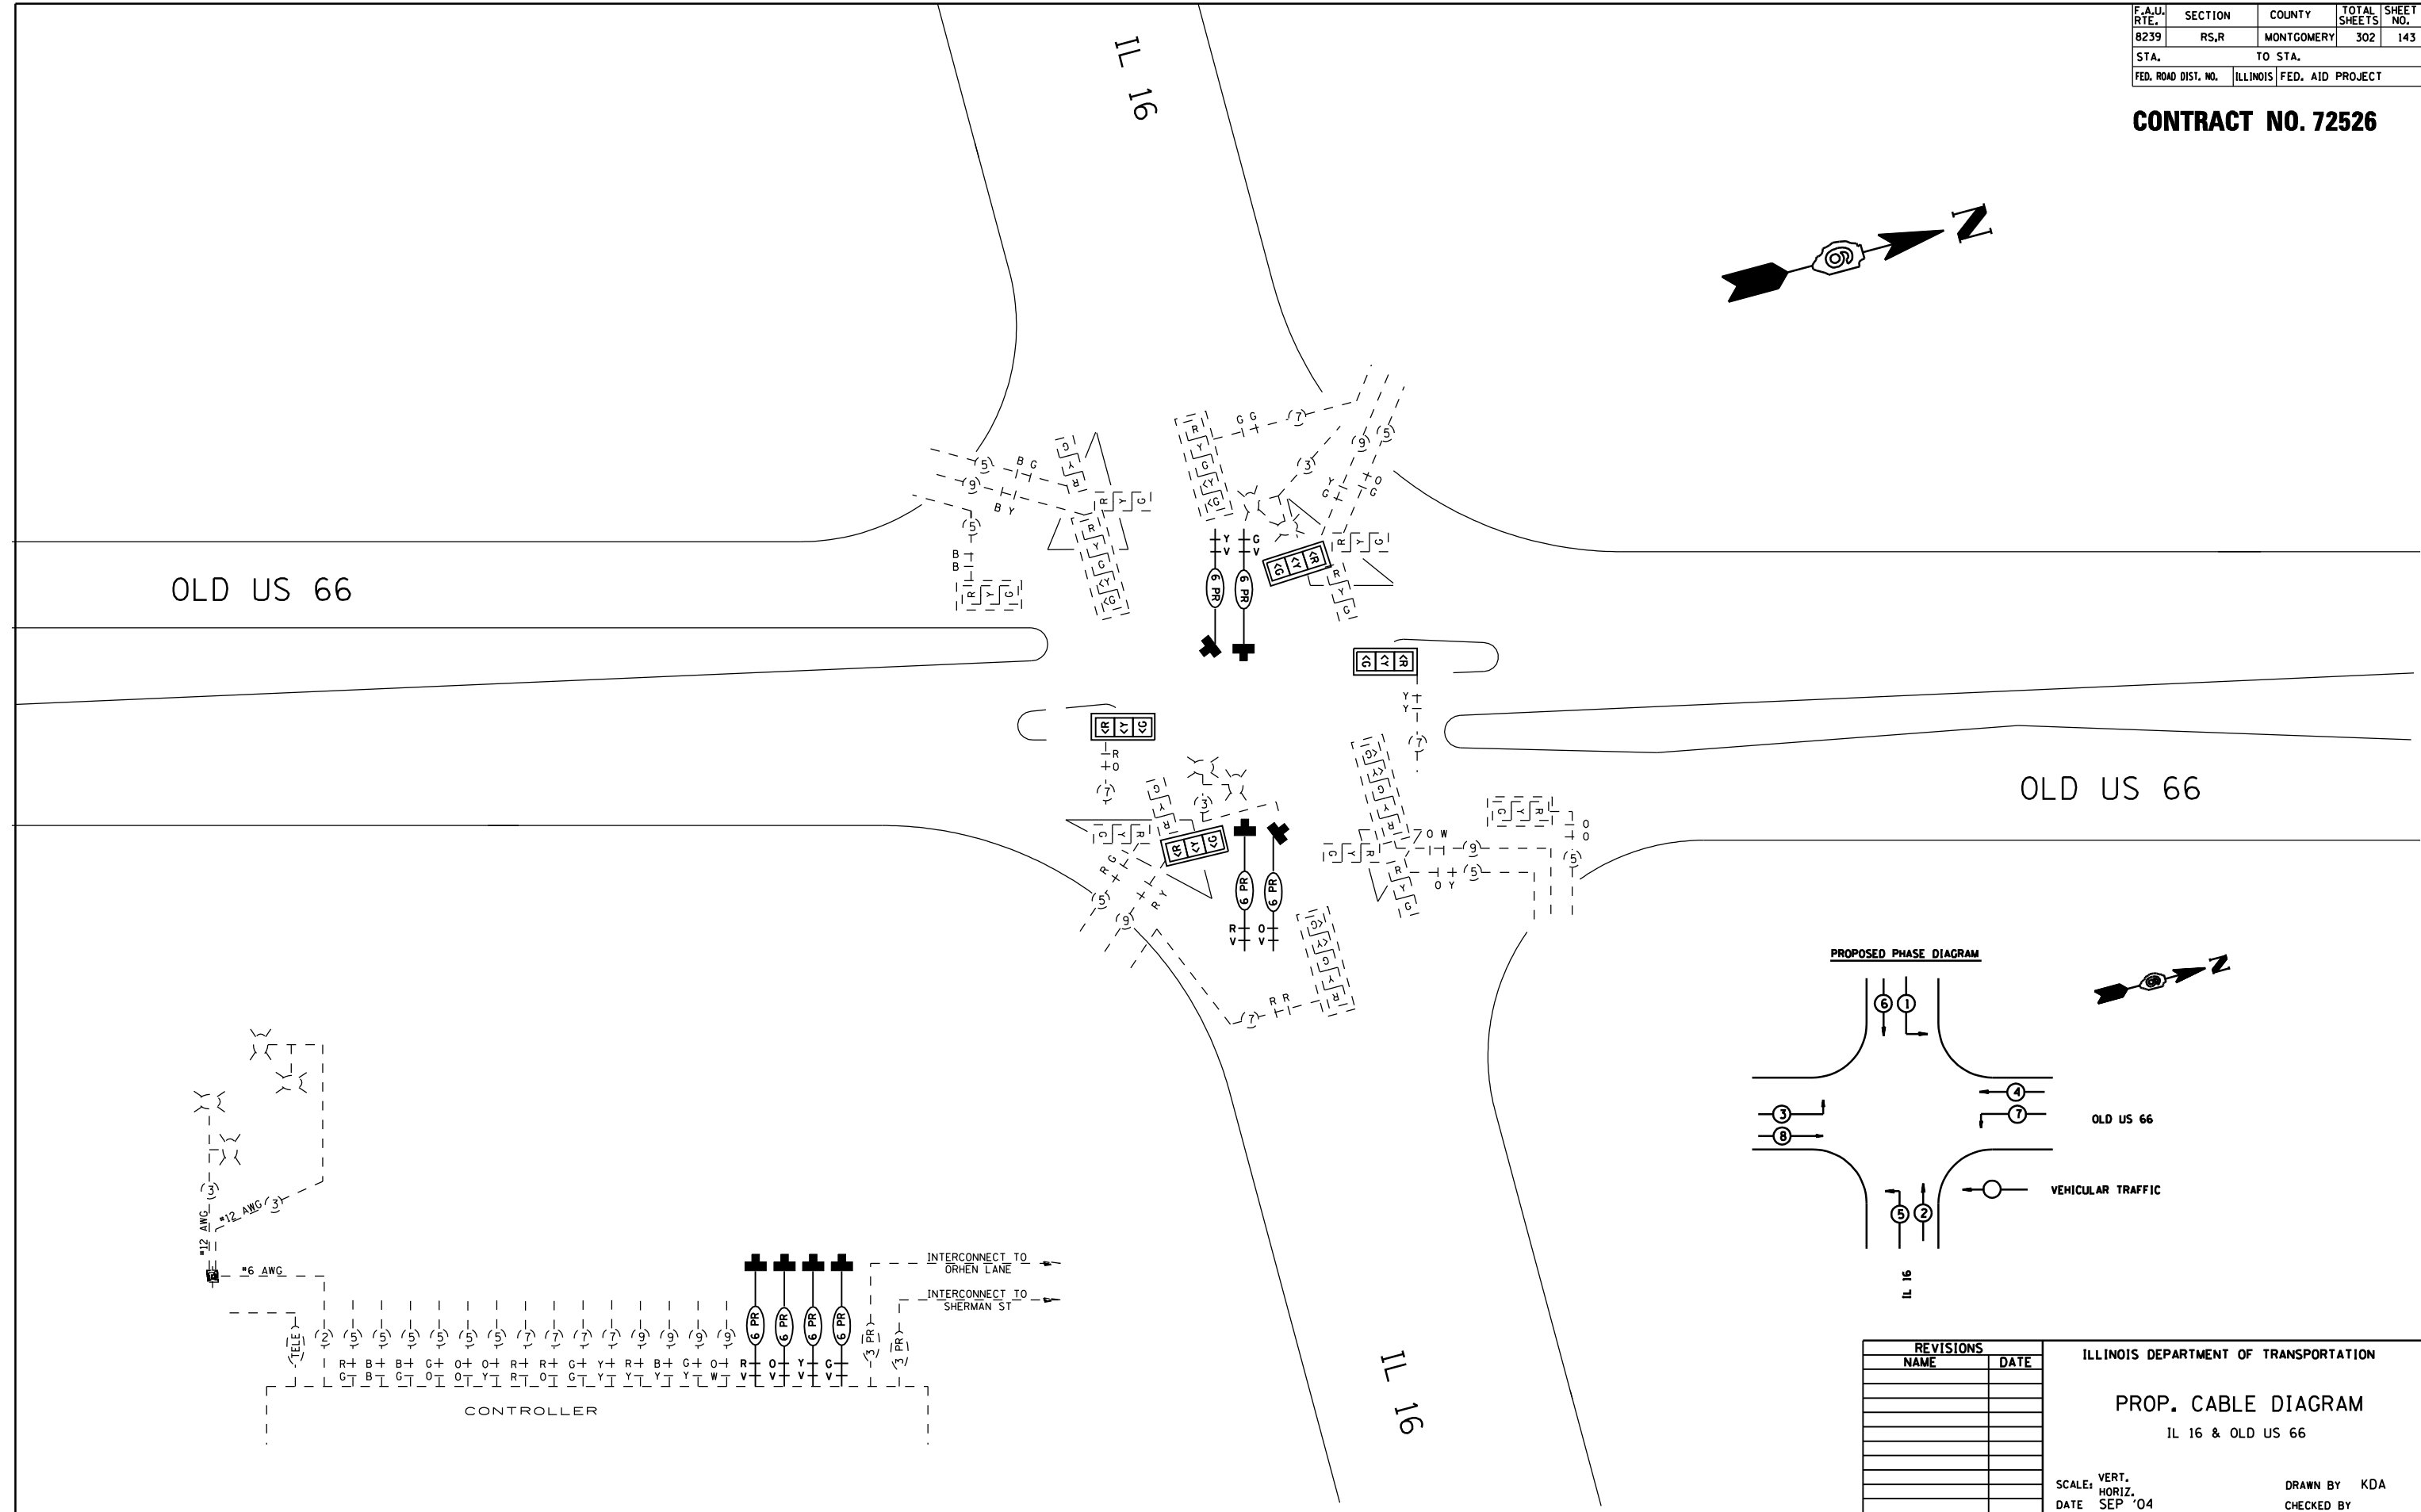


F.A.U. RTE.	SECTION	COUNTY	TOTAL SHEETS	SHEET NO.
8239	RS,R	MONTGOMERY	302	143
STA.		TO STA.		
FED. ROAD DIST. NO.	ILLINOIS	FED. AID PROJECT		

CONTRACT NO. 72526

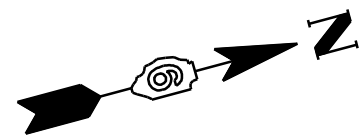


OLD US 66

OLD US 66

IL 16

PROPOSED PHASE DIAGRAM

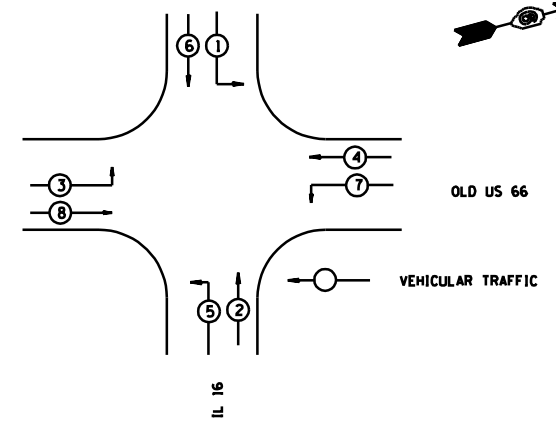

OLD US 66

VEHICULAR TRAFFIC

REVISIONS	
NAME	DATE

ILLINOIS DEPARTMENT OF TRANSPORTATION

PROP. CABLE DIAGRAM
IL 16 & OLD US 66

SCALE: VERT. HORIZ. DATE SEP '04

DRAWN BY KDA
CHECKED BY