

F.A.S.  
RTE. 1766  
SECTION RS, R  
COUNTY •  
TOTAL SHEETS 302  
SHEET NO. 282

STA. 116+00 TO STA. 120+00


FED. ROAD DIST. NO. ILLINOIS FED. AID PROJECT

MACOUFIN & MONTGOMERY COUNTIES

**CONTRACT NO. 72526**

FINAL SURVEY	SUBMITTED	DATE
NOTE BOOK	TEMPERATURE	
NO.	AREAS CHECKED	

ORIGINAL SURVEY	SUBMITTED	DATE
NOTE BOOK	TEMPERATURE	
NO.	AREAS CHECKED	

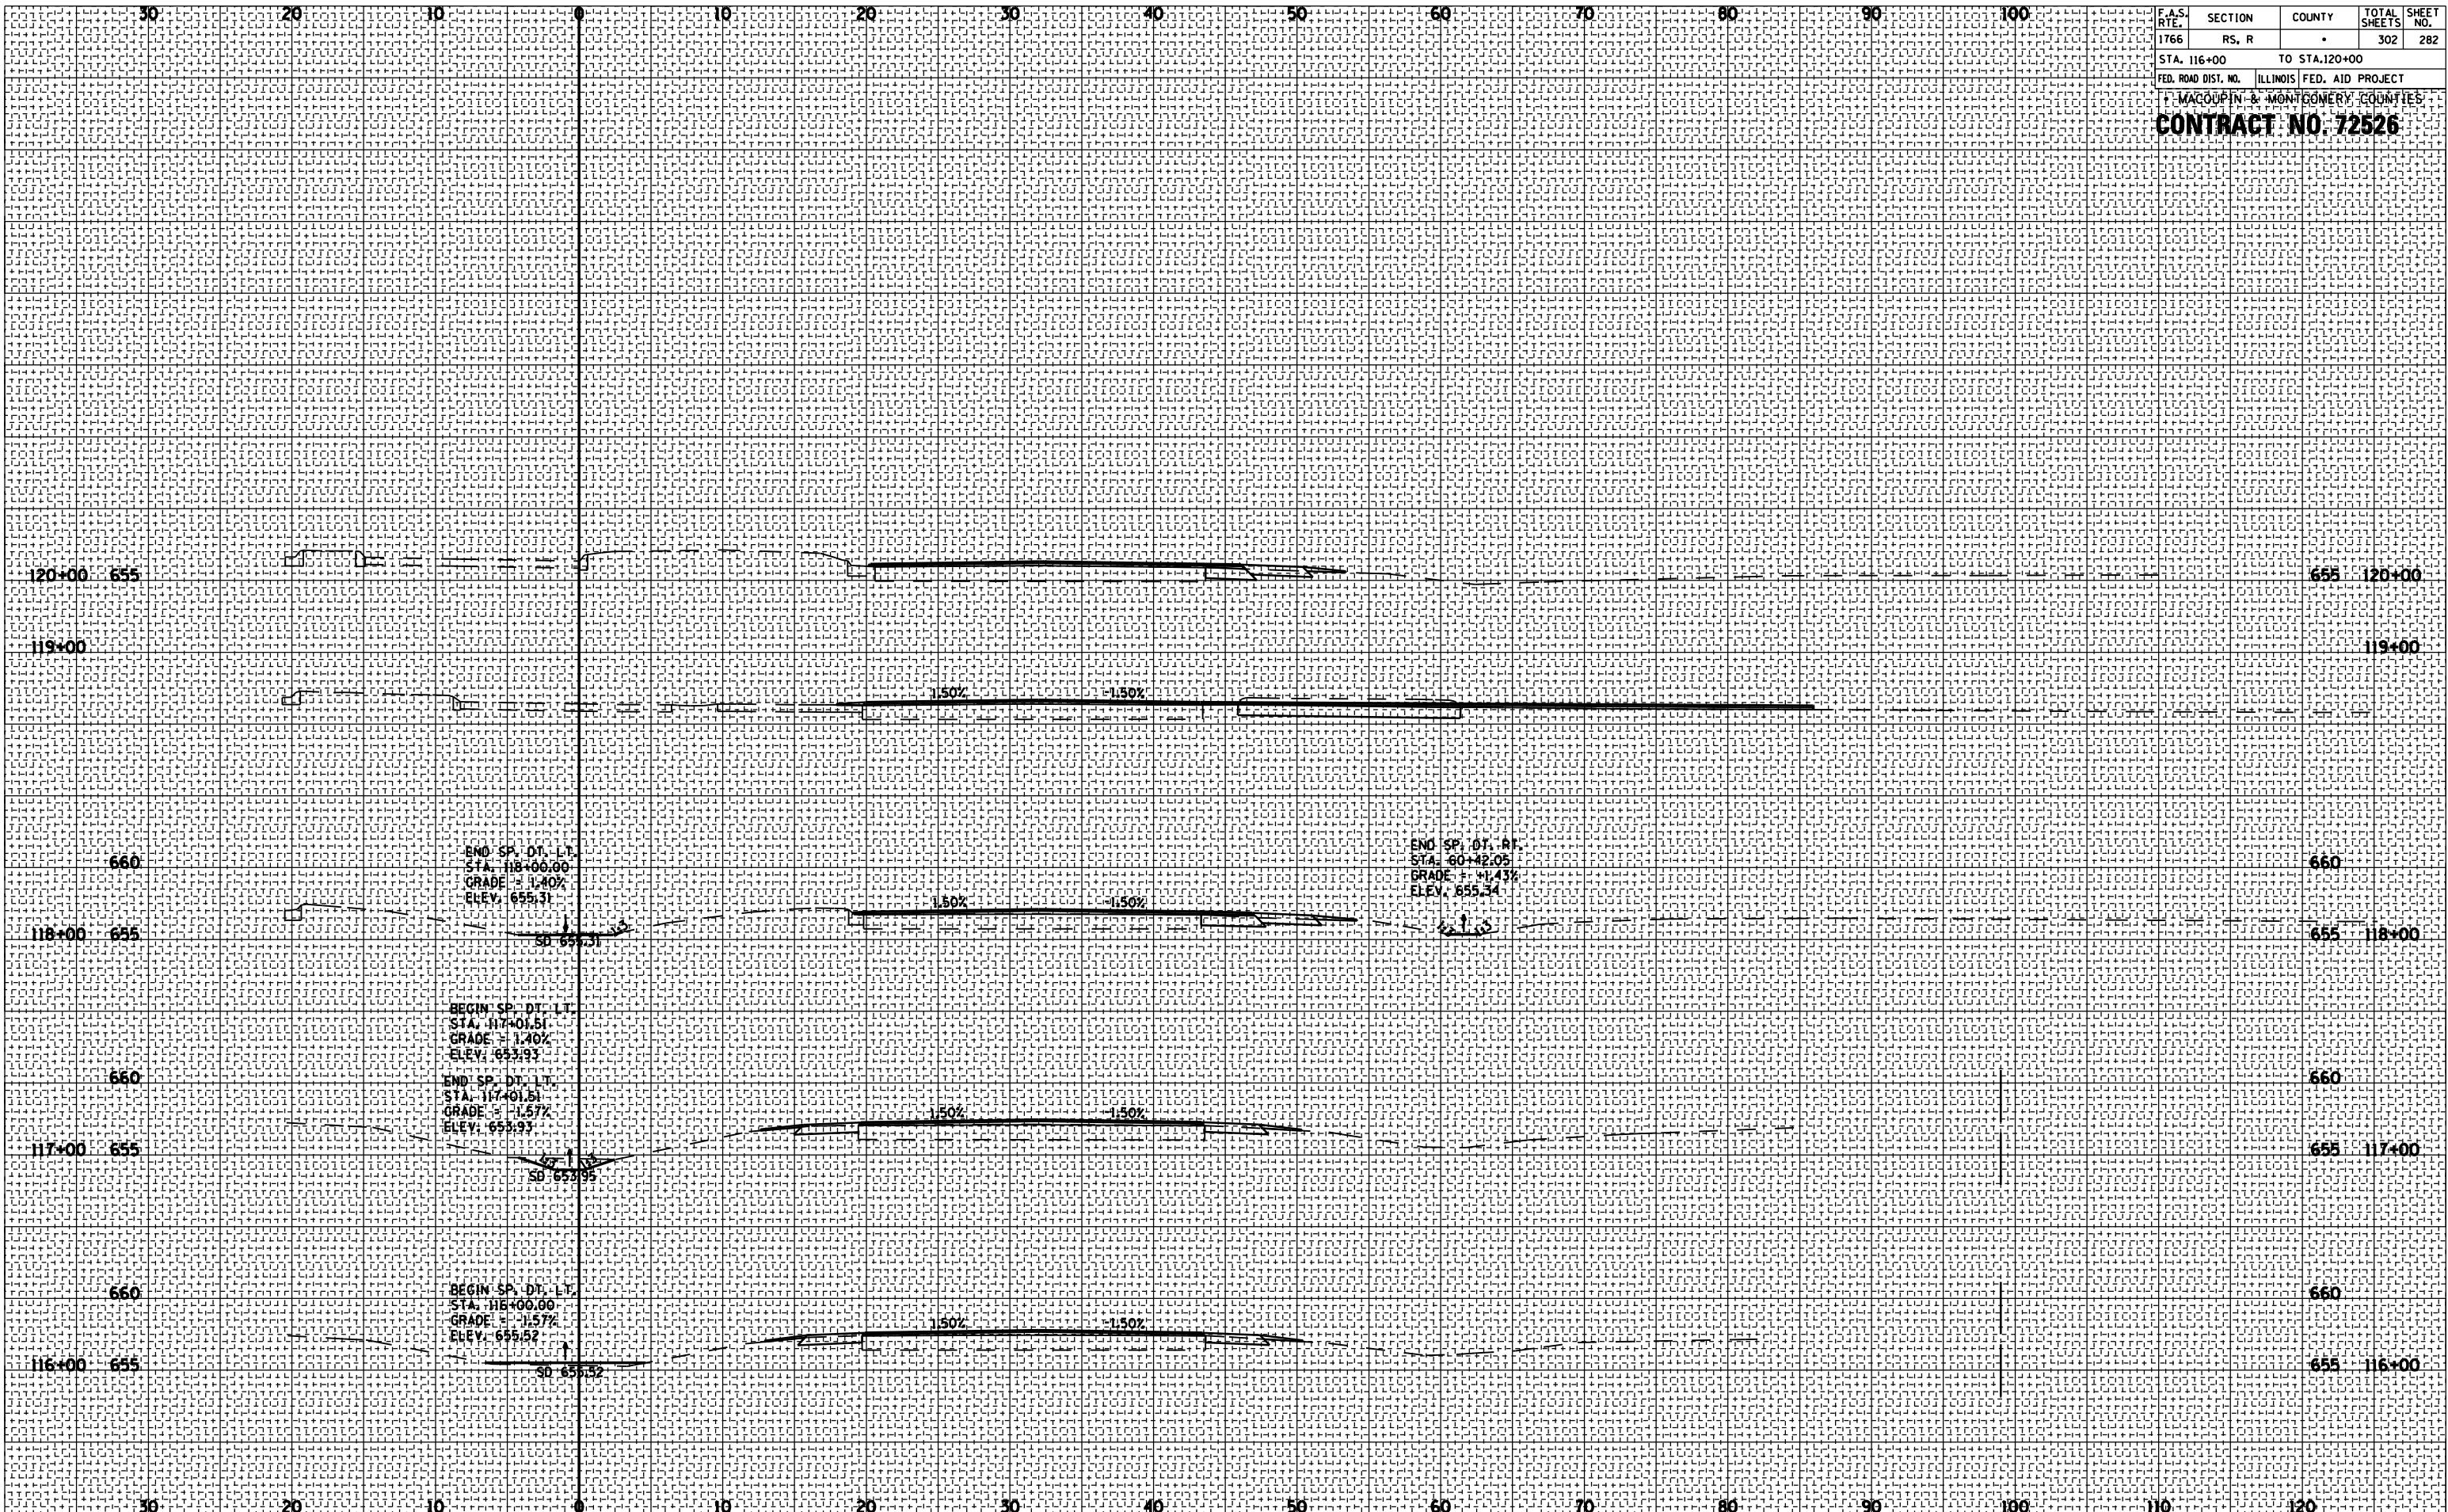

OLD ROUTE 66 STA. 116+00 TO STA. 120+00