

160 150 140 130 120 110 100 90 80 70 60 50 40 30 20 10 0 10 20 30 40 50 60 70 80 90 100 110 120

PROP. F.A.P. 103

F.A. RTE.	SECTION	COUNTY	TOTAL SHEETS	SHEET NO.
103	27-1R	ST. CLAIR	382	208
STA.		TO STA.		
FED. ROAD DIST. NO.		ILLINOIS FED. AID PROJECT		
CONTRACT NO. 76300				

SPEC. DITCH LEFT  
STA. 164+50 TO 166+50  
AT +0.30 %

SPEC. DITCH MEDIAN  
STA. 164+00 TO 167+50  
AT -0.30 %

SPEC. DITCH LEFT  
STA. 163+75 TO 164+50  
AT +1.10 %

SPEC. DITCH RIGHT  
STA. 163+60.4 TO 167+60  
AT -0.40 %

ACCESS ROAD LT. 1

ACCESS ROAD RT. 1


ACCESS ROAD RT. 1





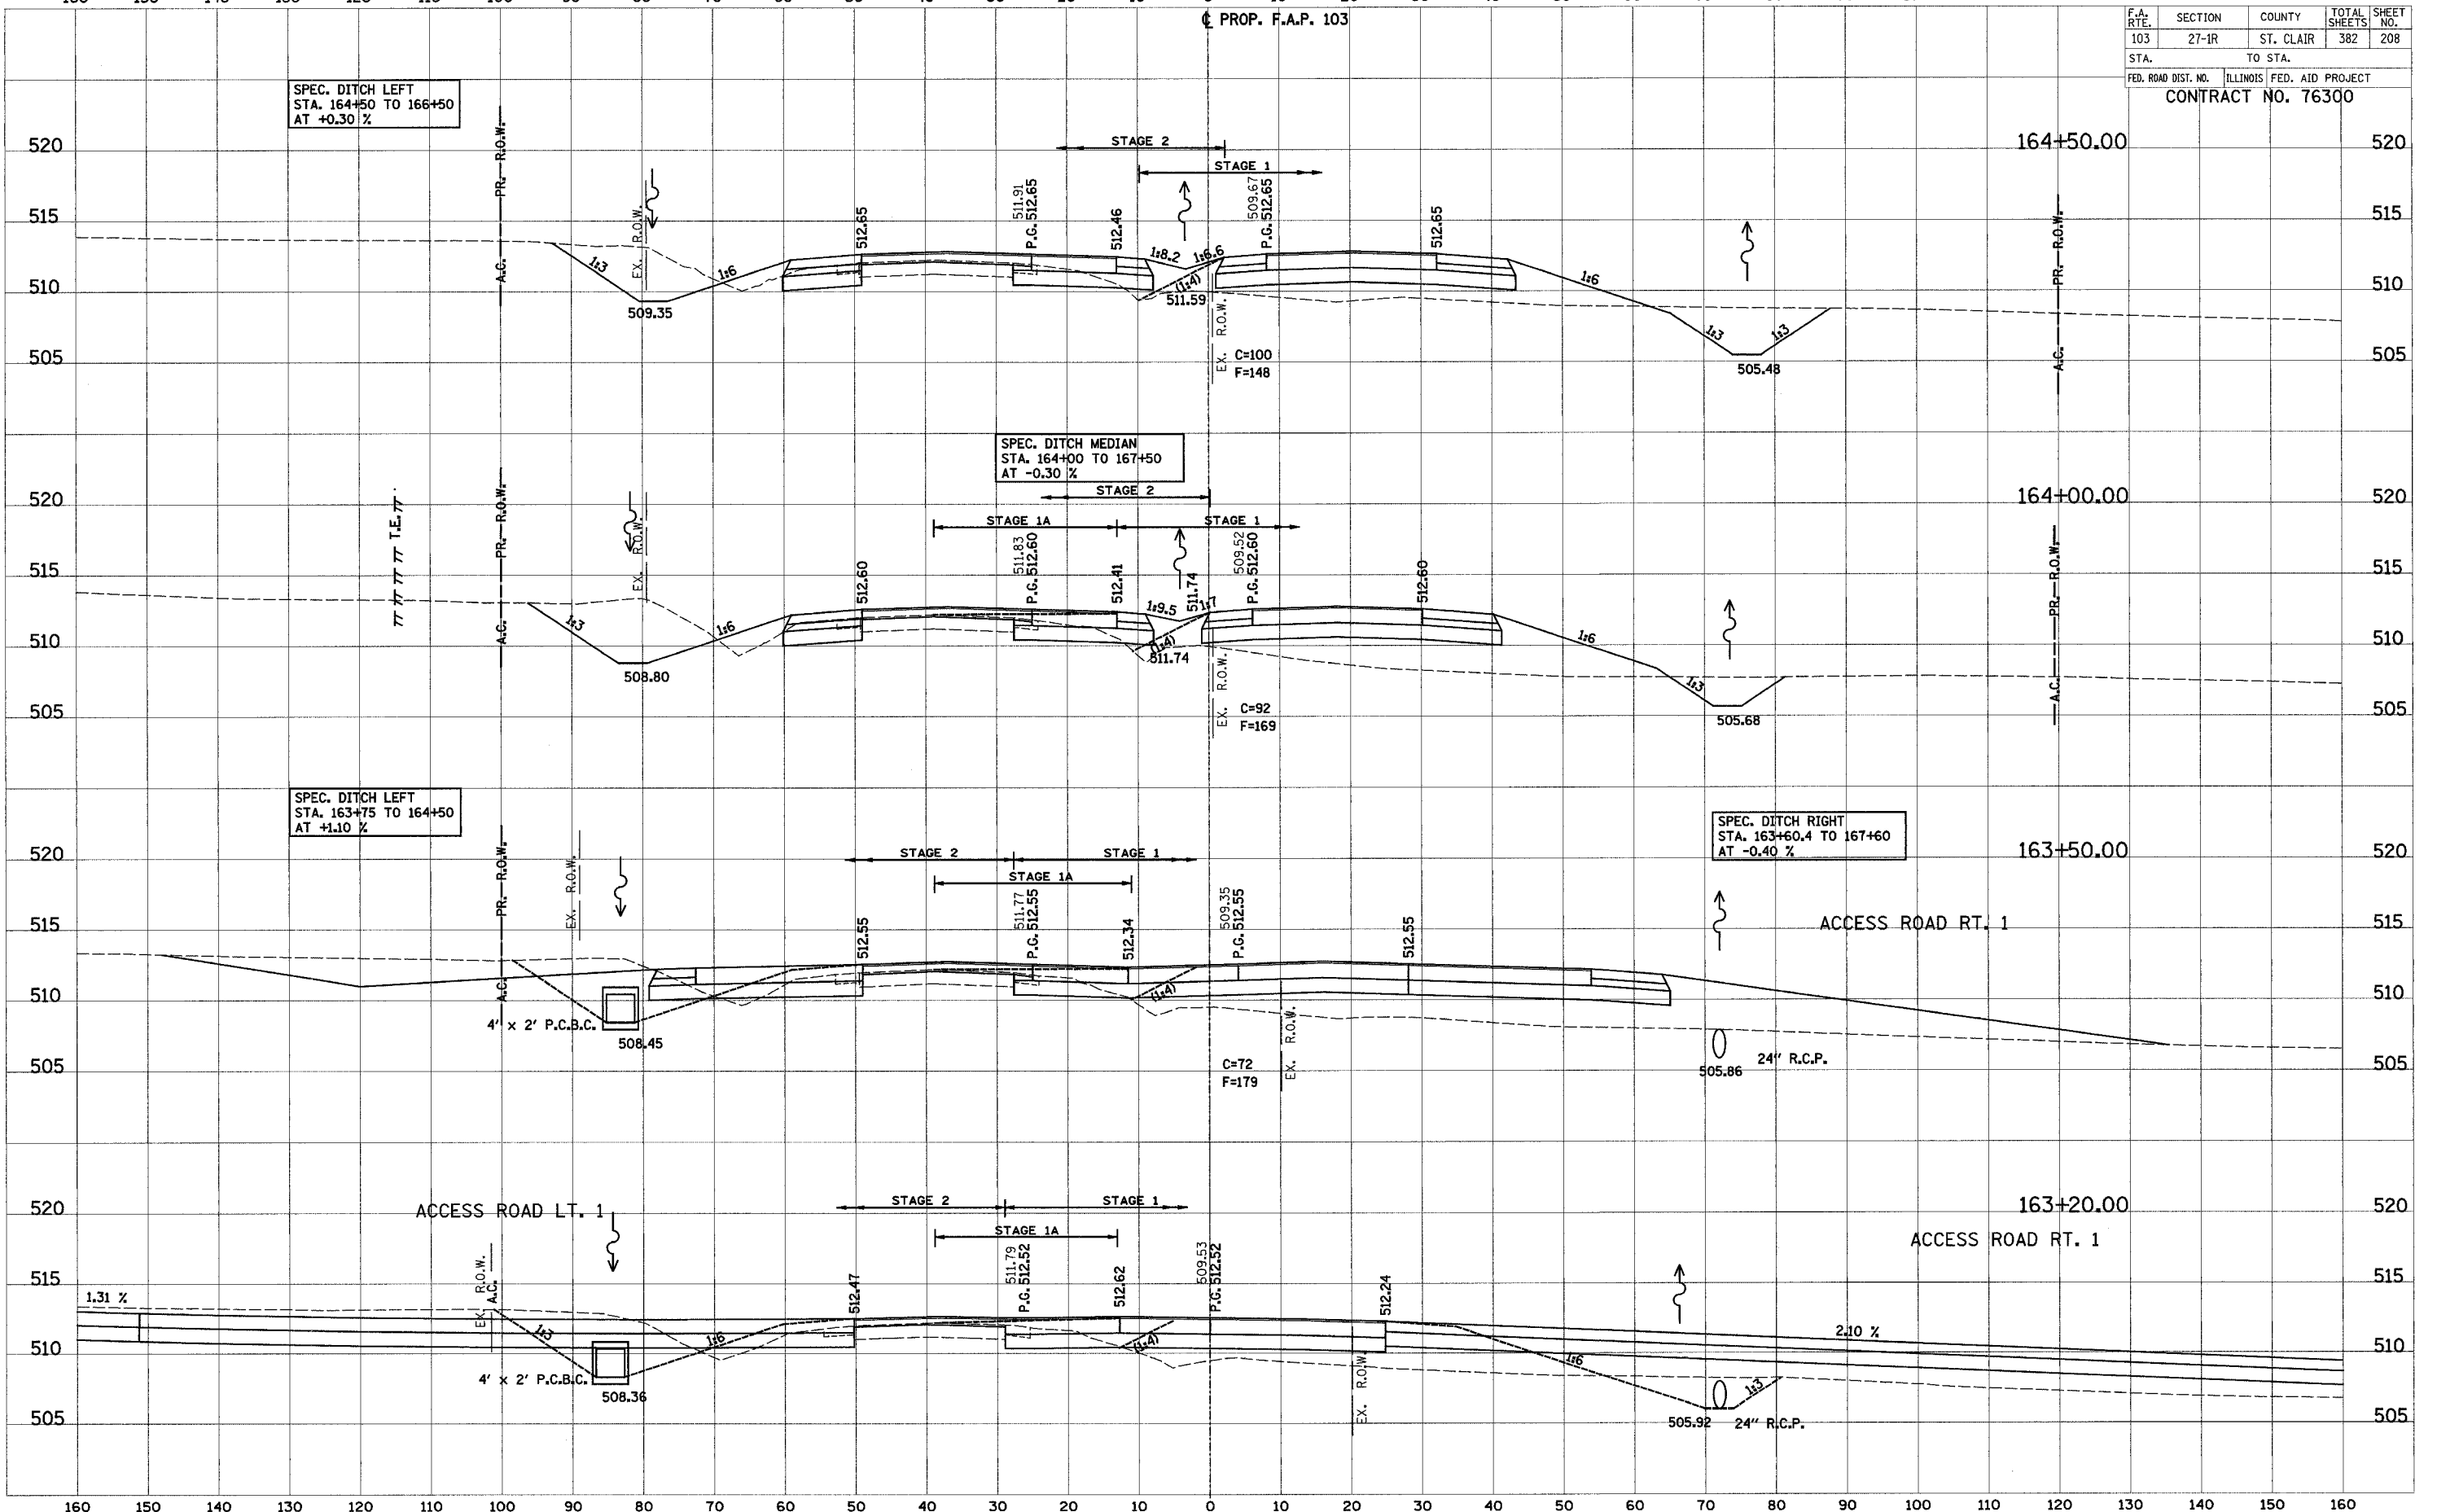

160 150 140 130 120 110 100 90 80 70 60 50 40 30 20 10 0 10 20 30 40 50 60 70 80 90 100 110 120 130 140 150 160