


FINAL
SURVEY
NOTE BOOK
AREAS CHECKED

ORIGINAL
SURVEY
NOTE BOOK
AREAS CHECKED

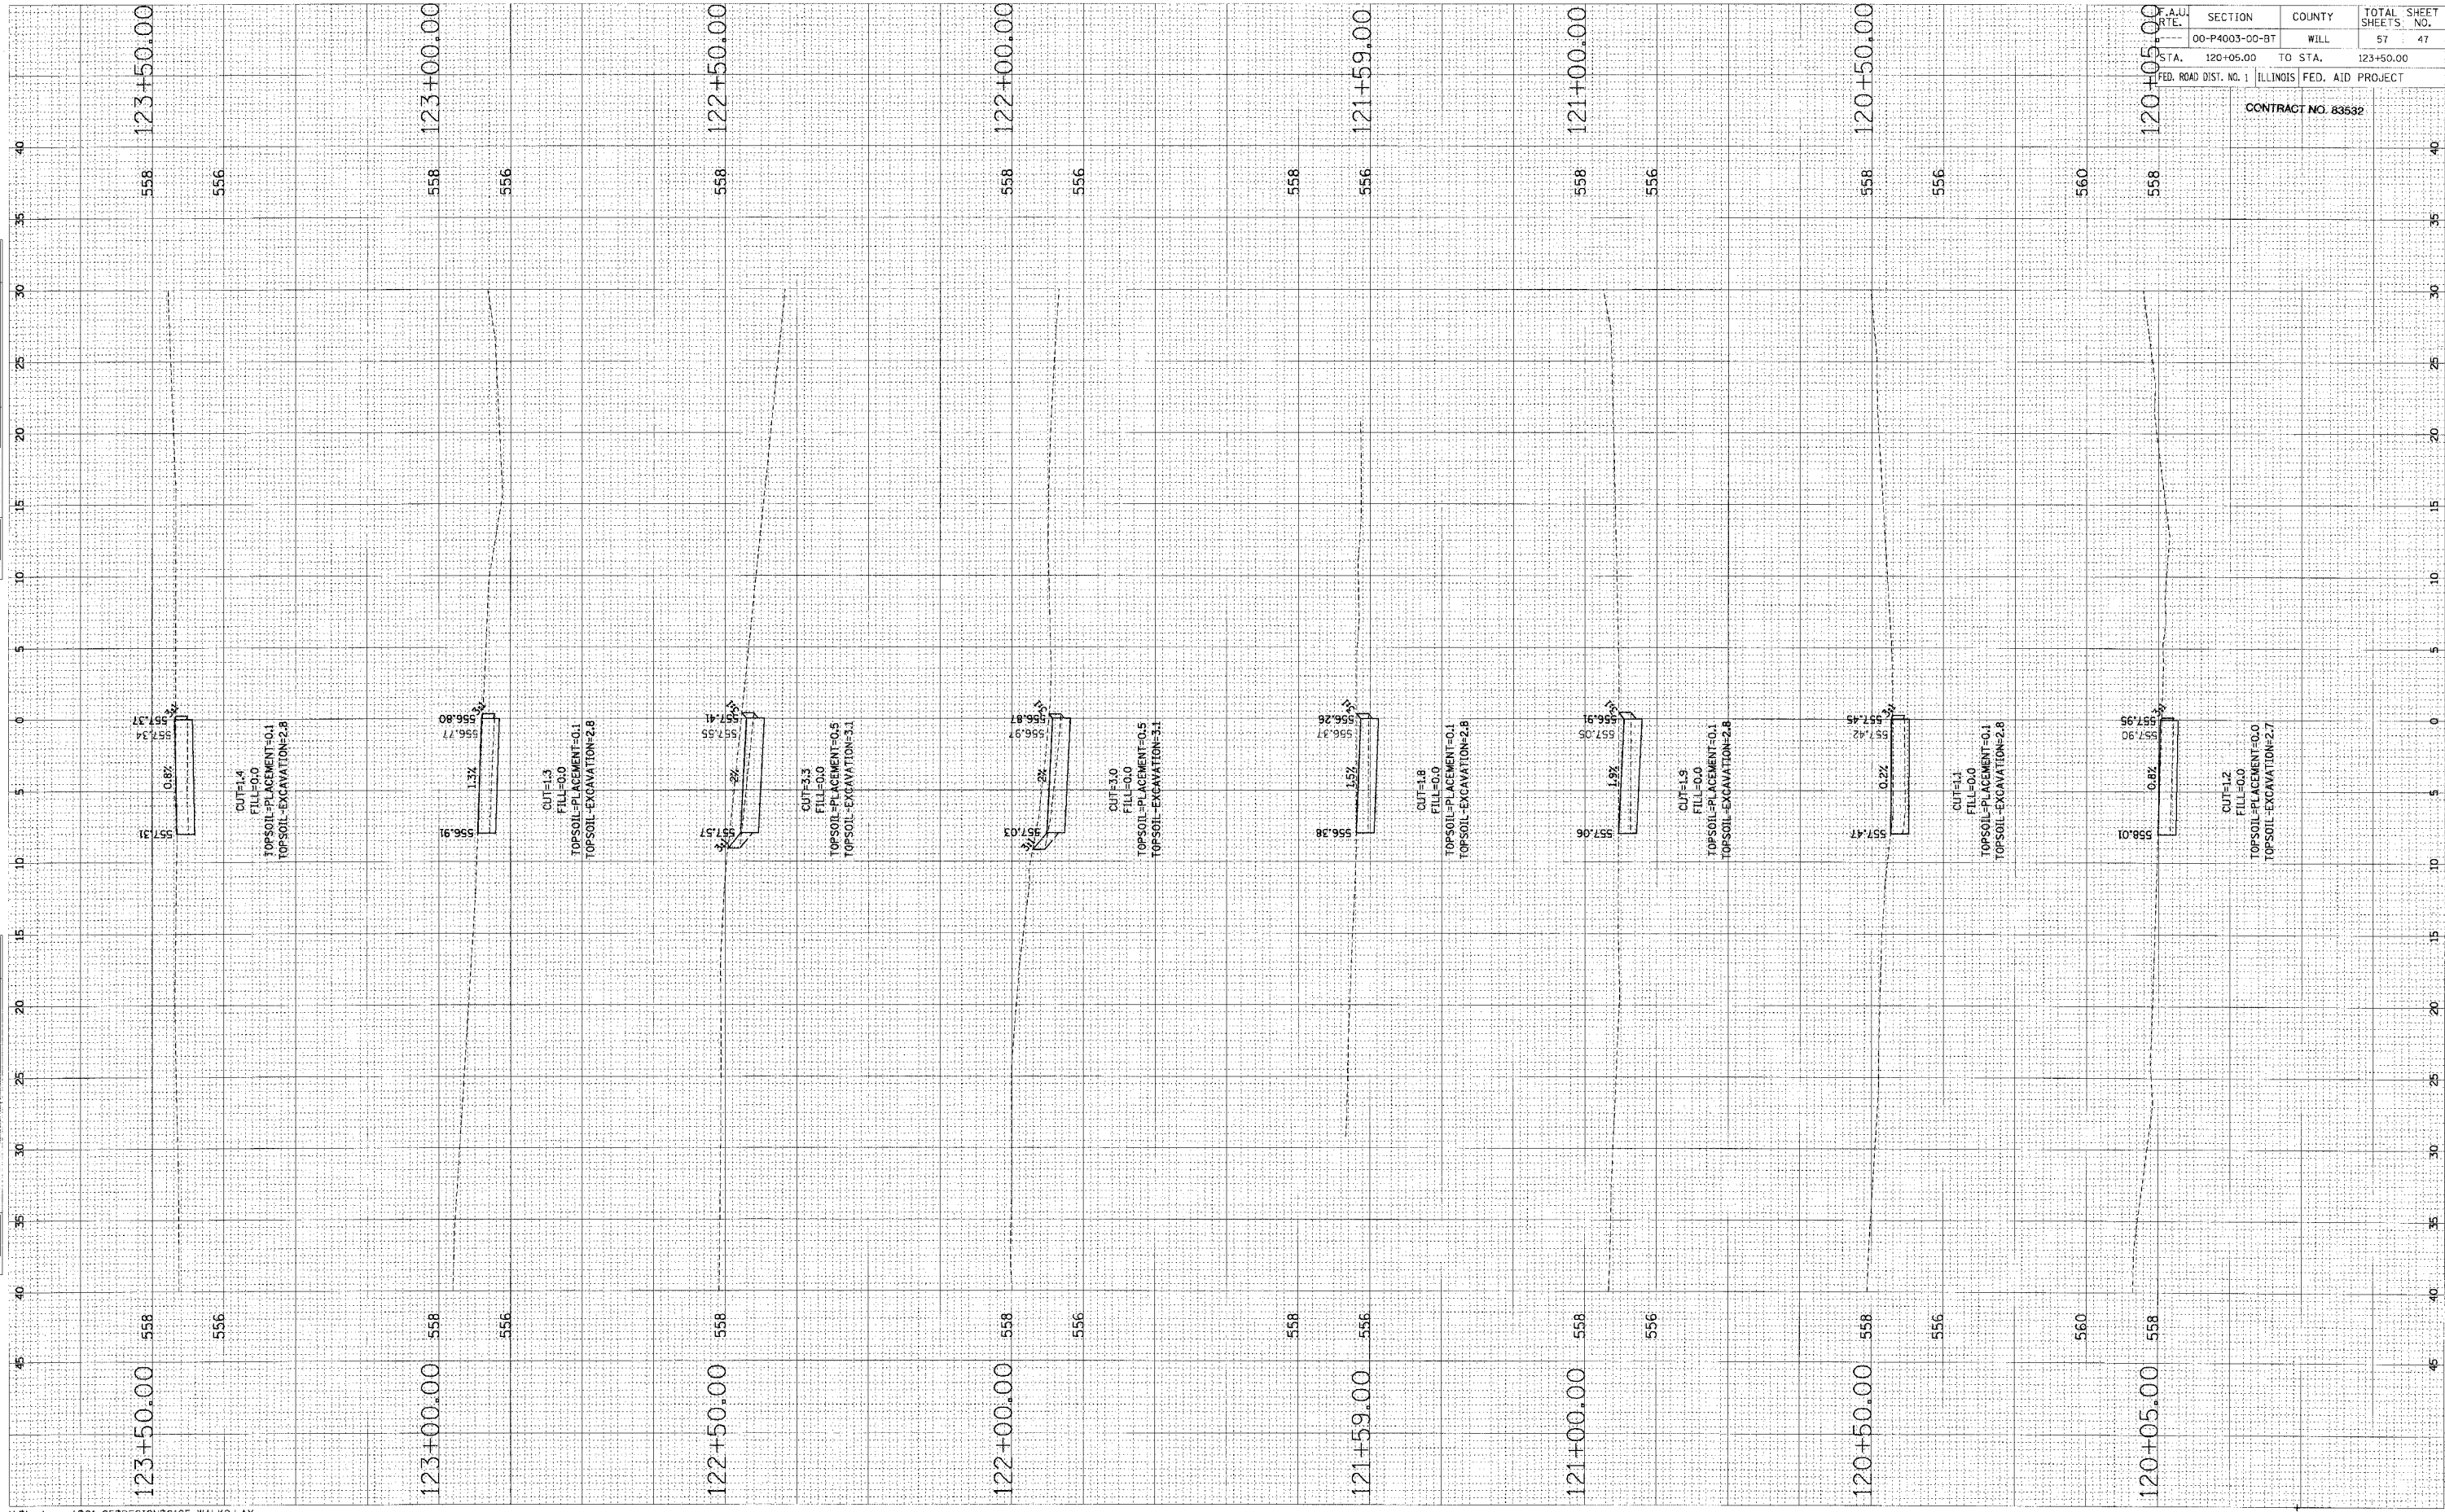

F.A.U. RTE.	SECTION	COUNTY	TOTAL SHEET SHEETS NO.
00-P4003-00-BT	WILL	ILLINOIS	57 47
STA. 120+05.00	TO STA.	123+50.00	
FED. ROAD DIST. NO. 1			

CONTRACT NO. 83532