


ORIGINAL SURVEY	DATE
COPIED SURVEY	BY
PLOTTED	
TEMPLATE	
NOTE BOOK	
AREAS CHECKED	
NO.	

FINAL SURVEY	DATE
COPIED SURVEY	BY
PLOTTED	
TEMPLATE	
NOTE BOOK	
AREAS CHECKED	
NO.	

F.A. RTE.	SECTION	COUNTY	TOTAL SHEETS	SHEET NO.
0306	01-00023-00-FP	WILL	88	97
STA.	TO STA.			
FED. ROAD DIST. NO.	ILLINOIS	FED. AID PROJECT		
			CONTRACT NO. 83825	

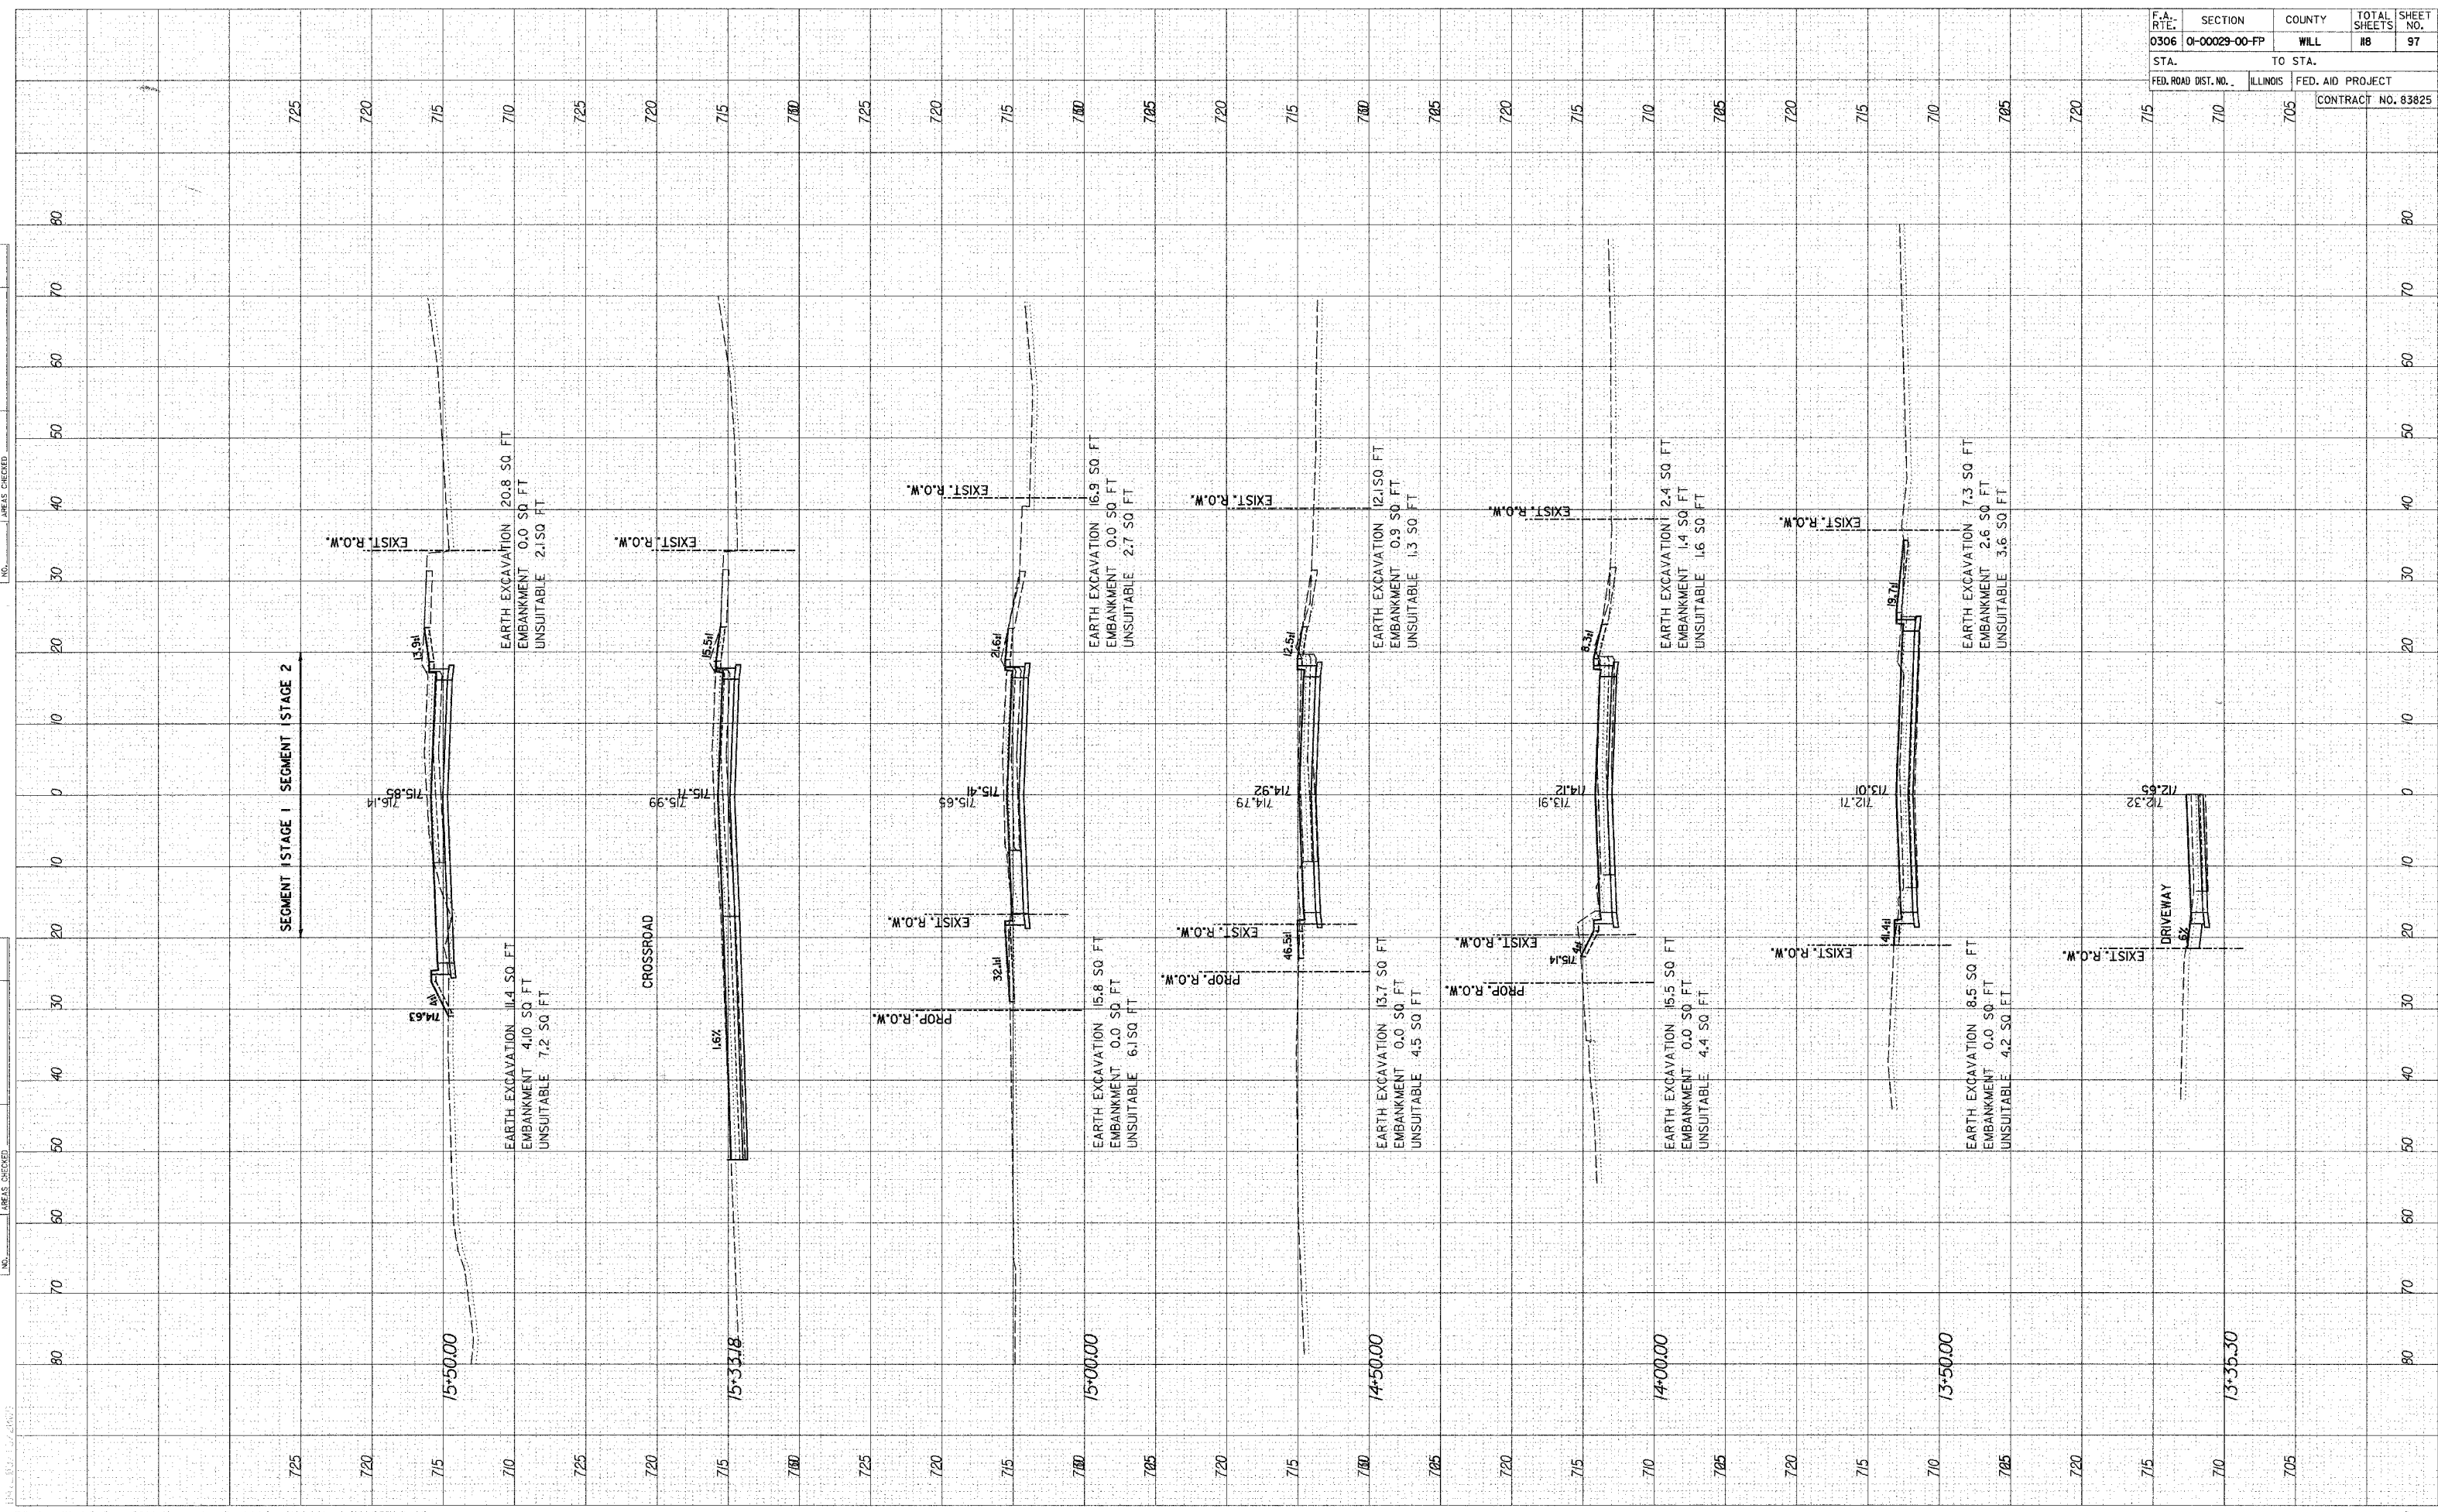

PLANNING & SURVEYING ENGINEERS, INC. 1222 E. MAIN ST. SUITE 200 CHICAGO, ILL. 60601