


Original Survey, Plotted Template, Note Book, Areas Checked

Final Survey, Plotted Template, Note Book, Areas Checked

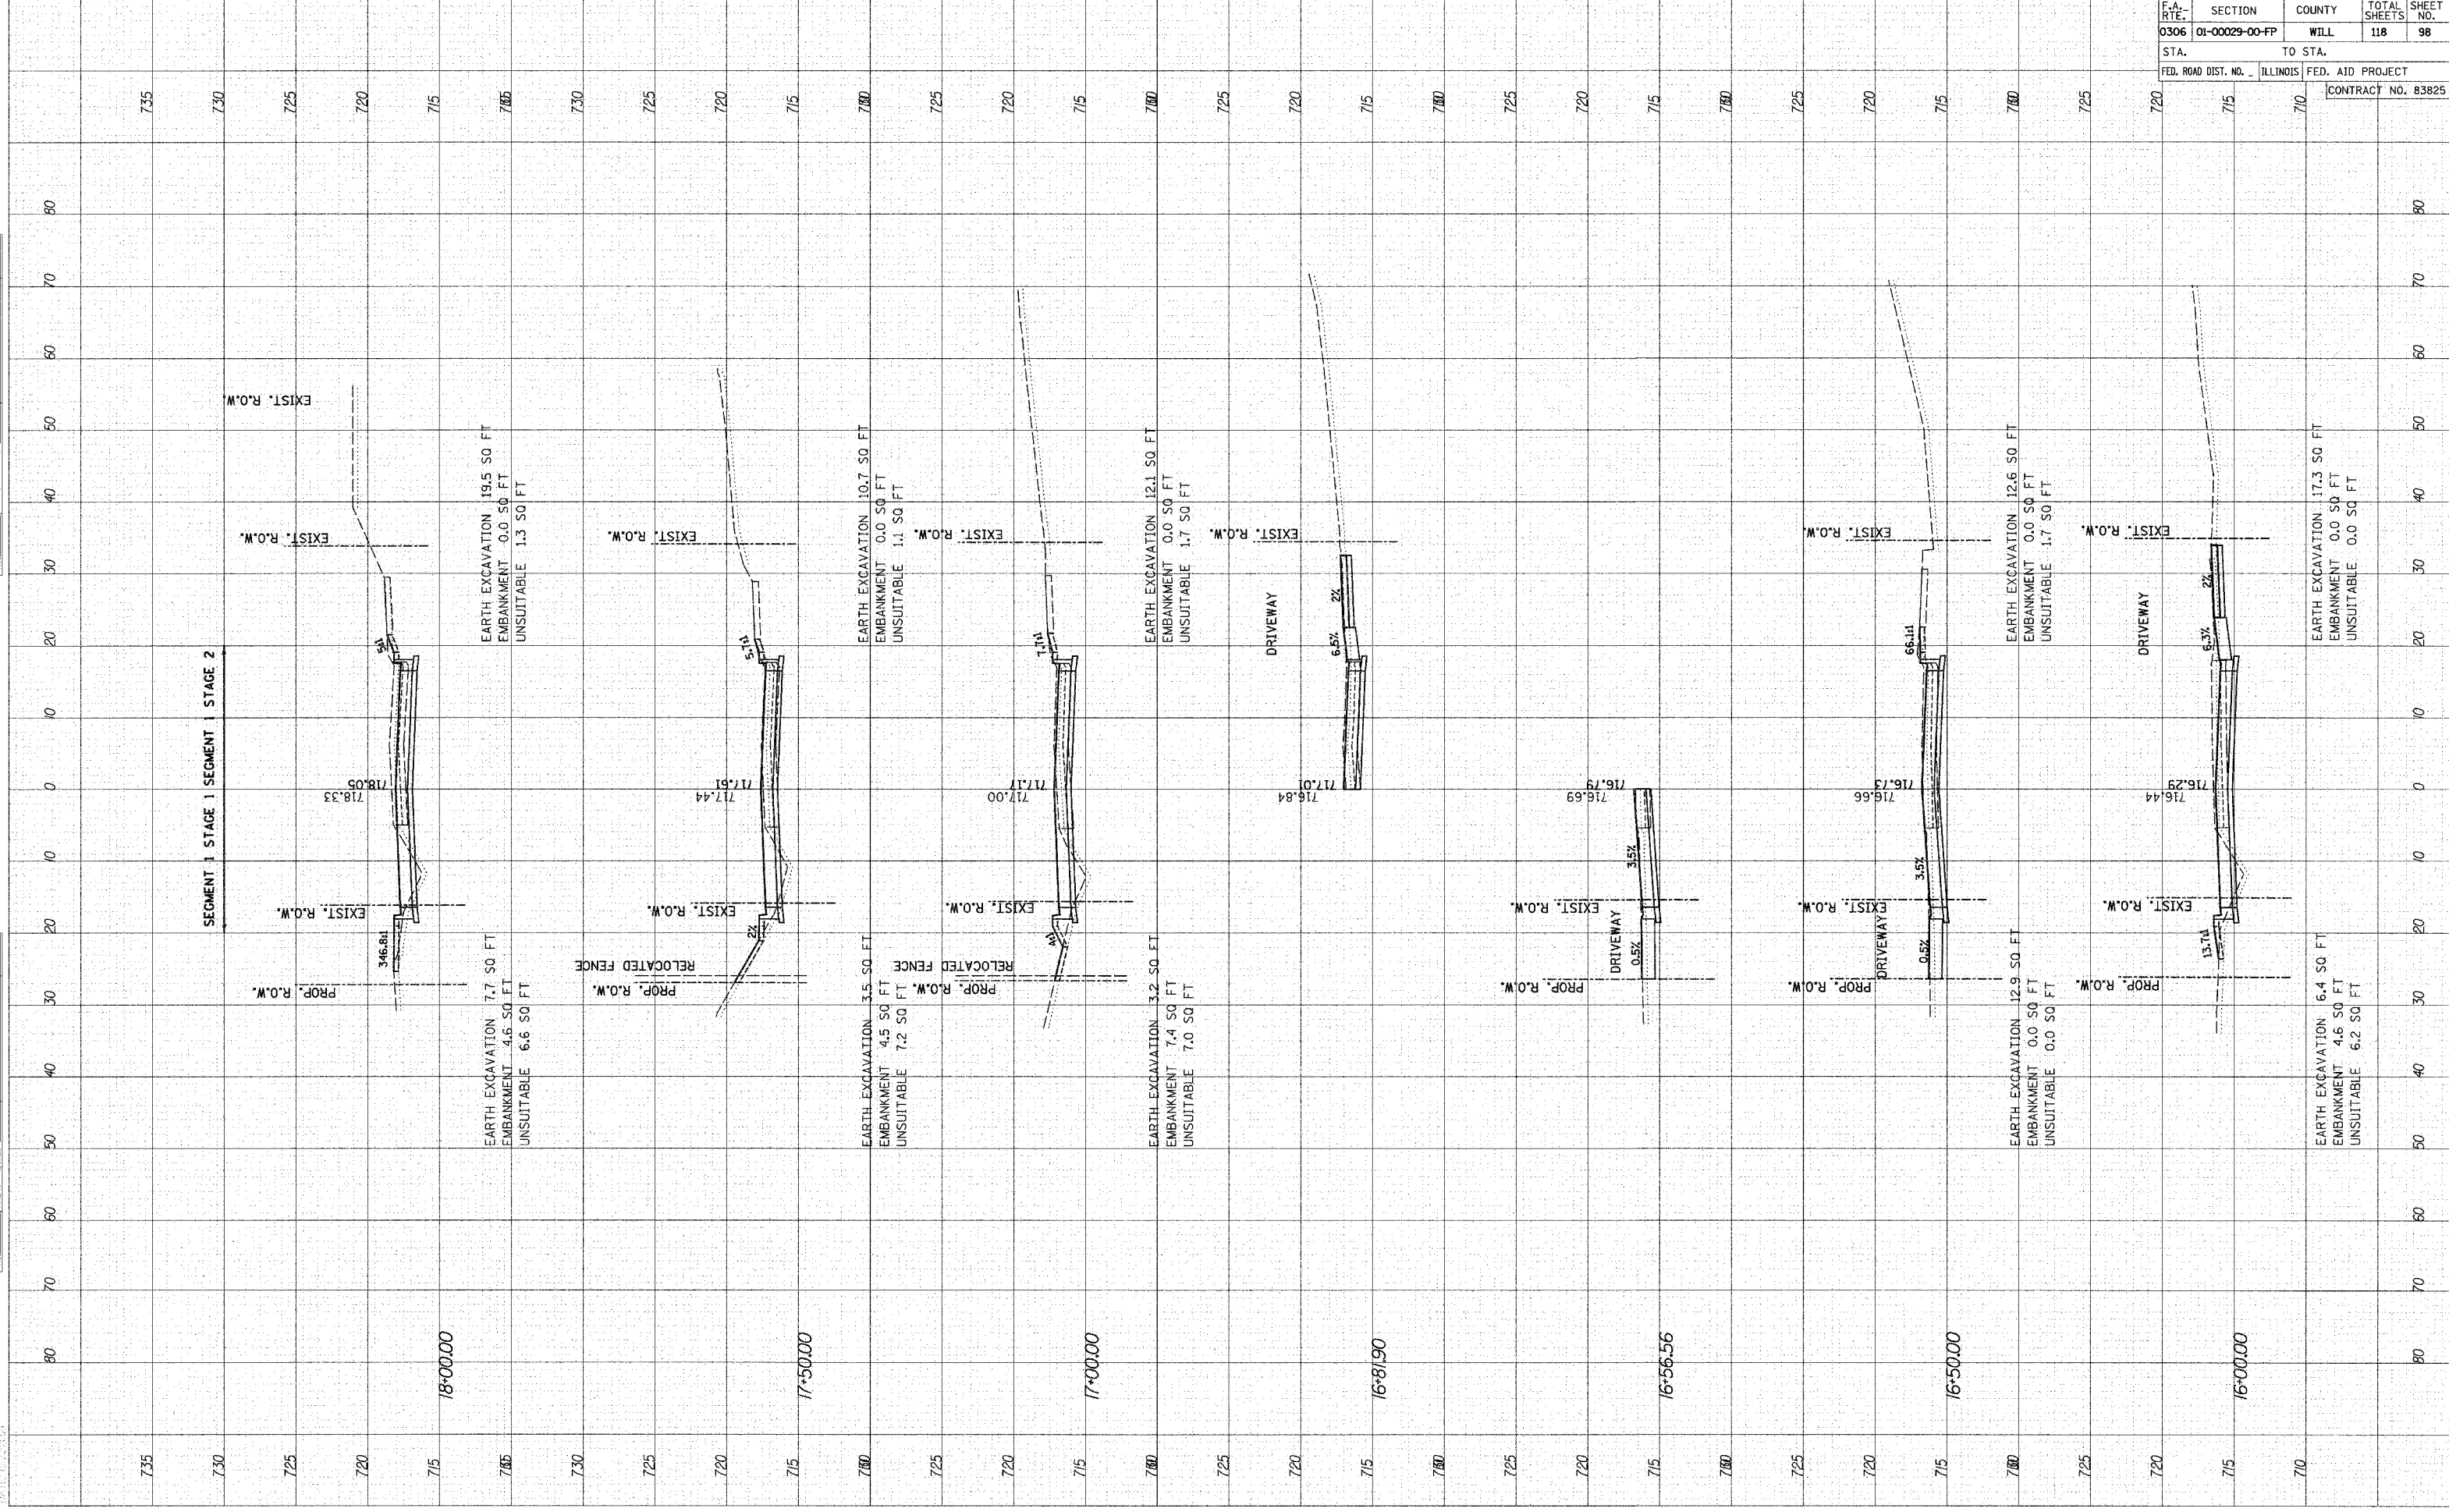

F.A. RTE. 0306 SECTION 01-00029-00-PP COUNTY WILL TOTAL SHEETS 118 SHEET NO. 98

STA. TO STA.

FED. ROAD DIST. NO. ILLINOIS FED. AID PROJECT CONTRACT NO. 83825