


DATE	BY
NO.	

DATE	BY
NO.	

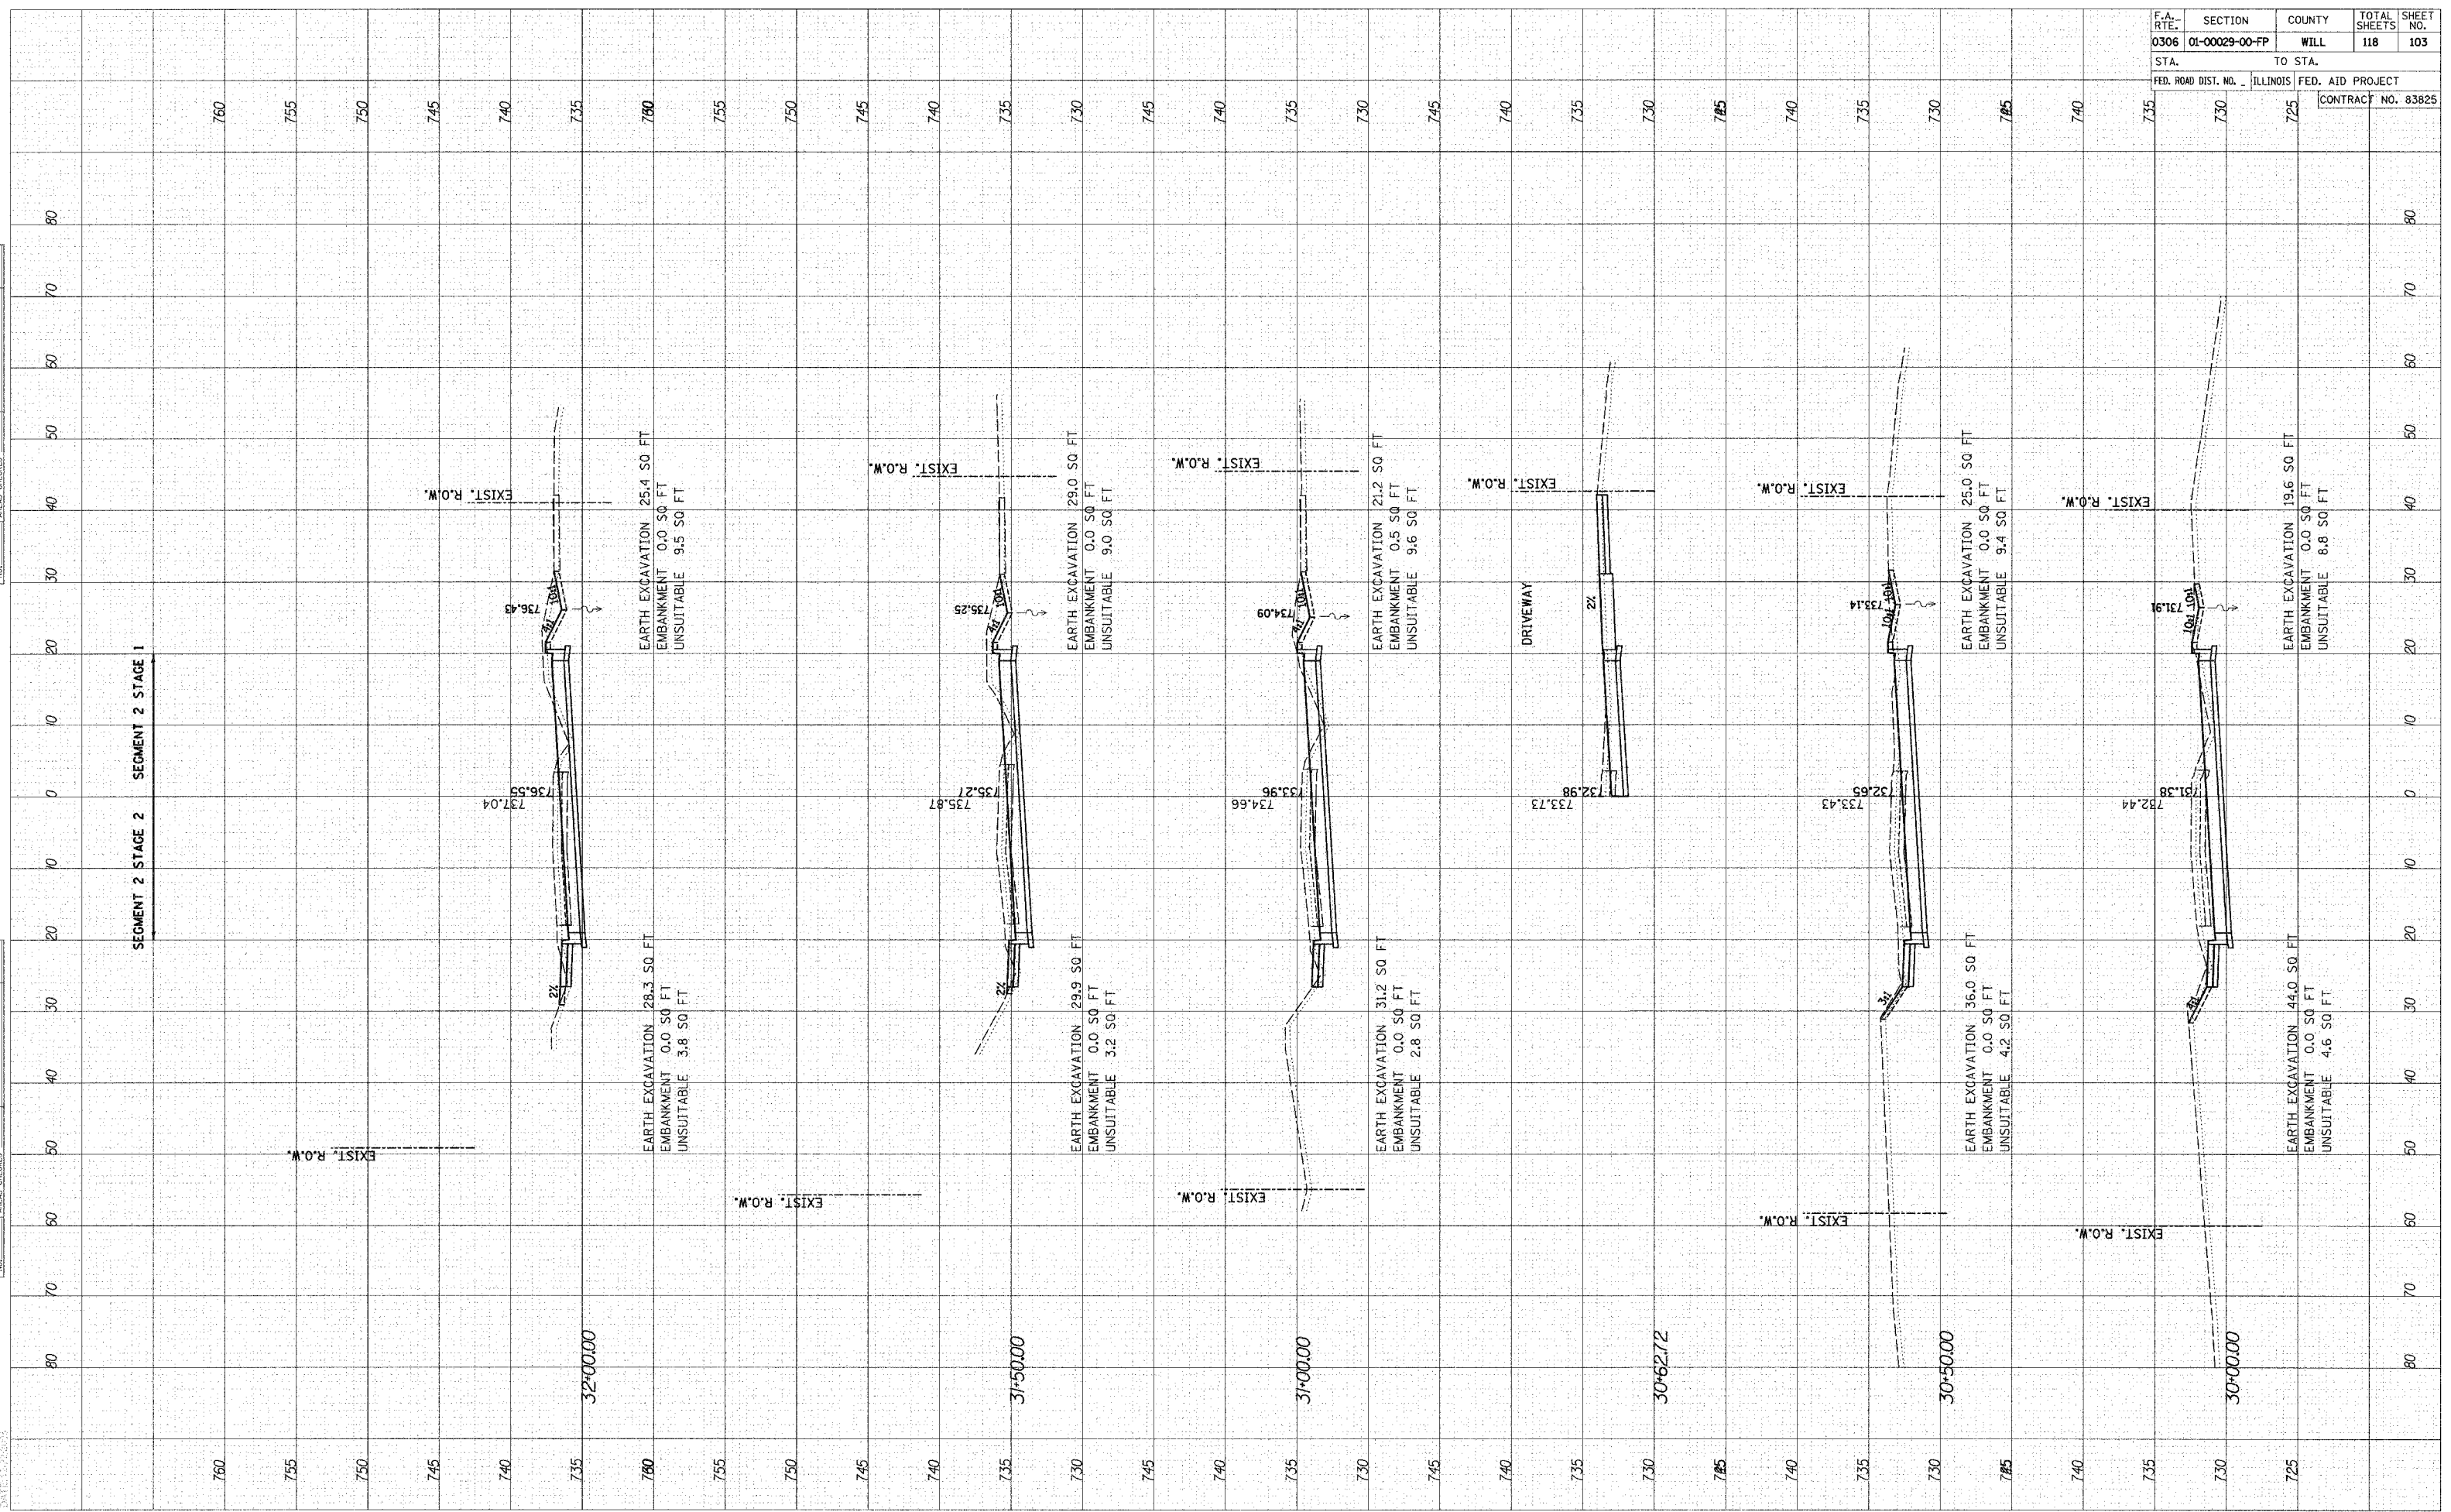

F.A. RTE. 0306	SECTION 01-00029-00-FP	COUNTY WILL	TOTAL SHEETS 118	SHEET NO. 103
STA.		TO STA.		
FED. ROAD DIST. NO.	ILLINOIS FED. AID PROJECT			CONTRACT NO. 83825