


DATE	BY
ORIGINAL SURVEY PLOTTED	SURVEYED
NOTE BOOK NO.	NO.
AREAS CHECKED	AREAS CHECKED

DATE	BY
FINAL SURVEY PLOTTED	SURVEYED
NOTE BOOK NO.	NO.
AREAS CHECKED	AREAS CHECKED

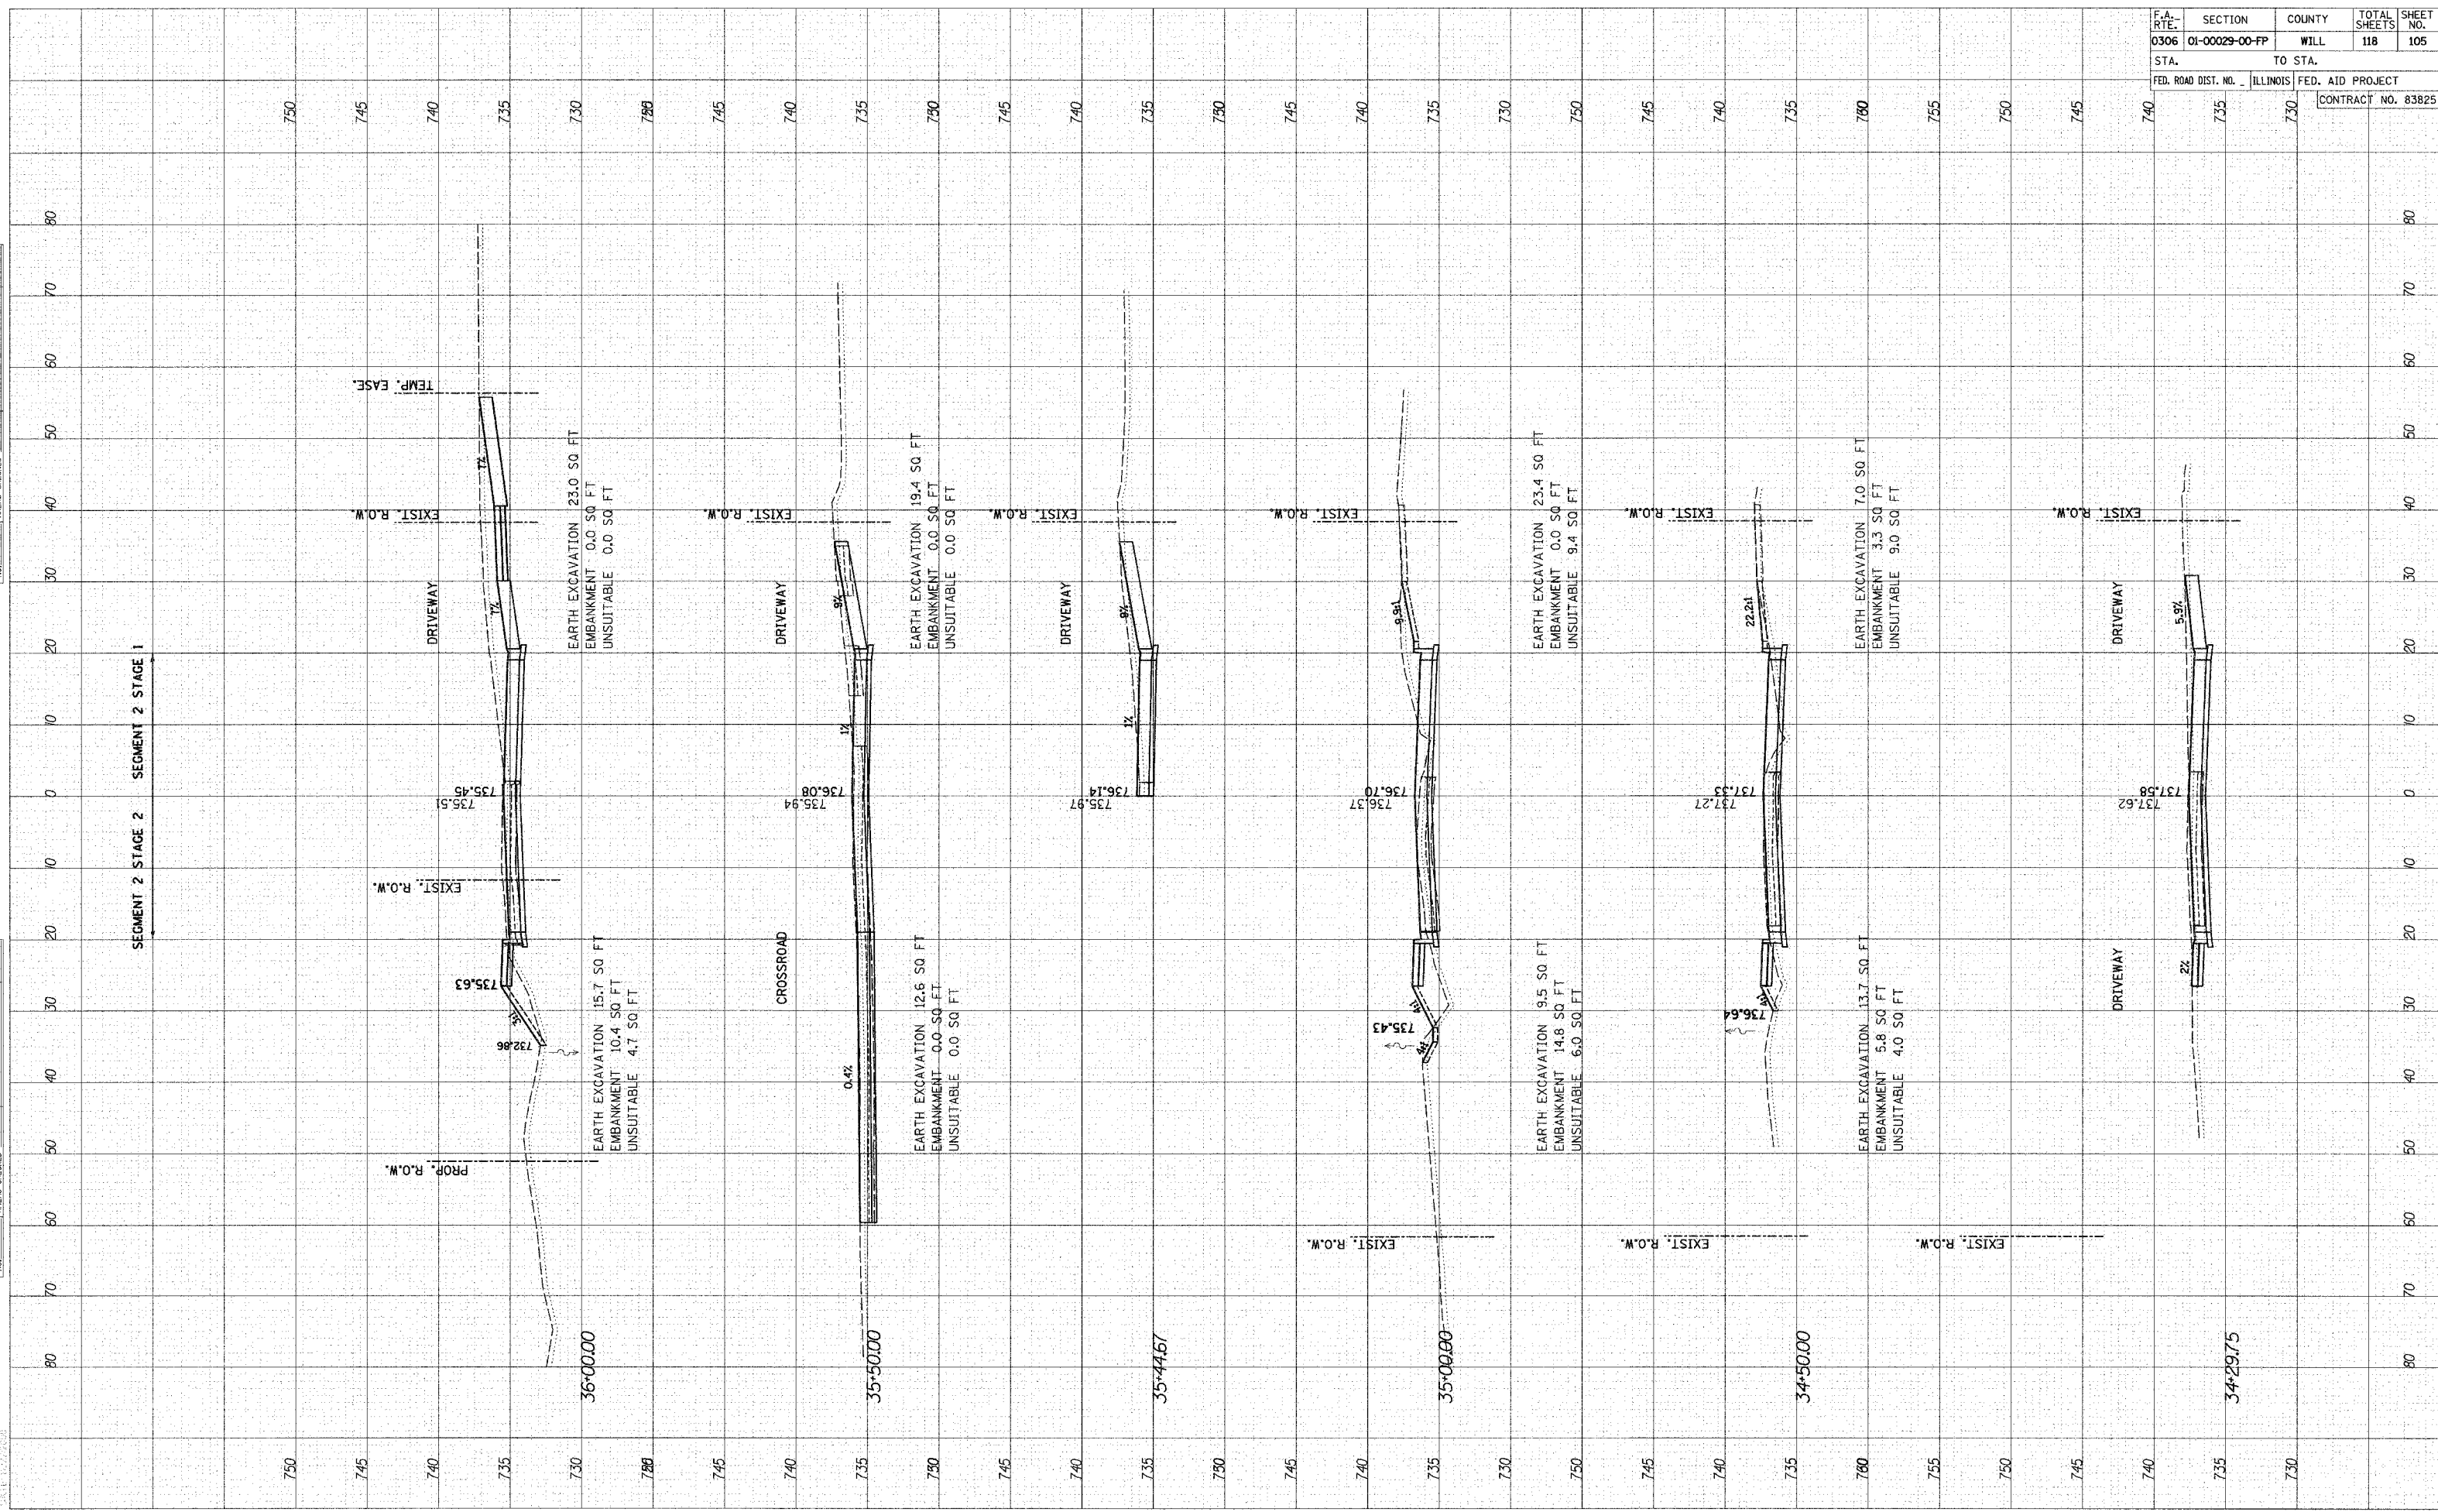

F.A. RTE.	SECTION	COUNTY	TOTAL SHEETS	SHEET NO.
0306	01-00029-00-FP	WILL	118	105
STA.	TO STA.		CONTRACT NO. 83825	
FED. ROAD DIST. NO.	ILLINOIS	FED. AID PROJECT		