


ORIGINAL SURVEY SURVEYED PLOTTED
 NOTE BOOK TEMPLATE AREAS CHECKED

FINAL SURVEY SURVEYED PLOTTED
 NOTE BOOK TEMPLATE AREAS CHECKED

BY _____ DATE _____

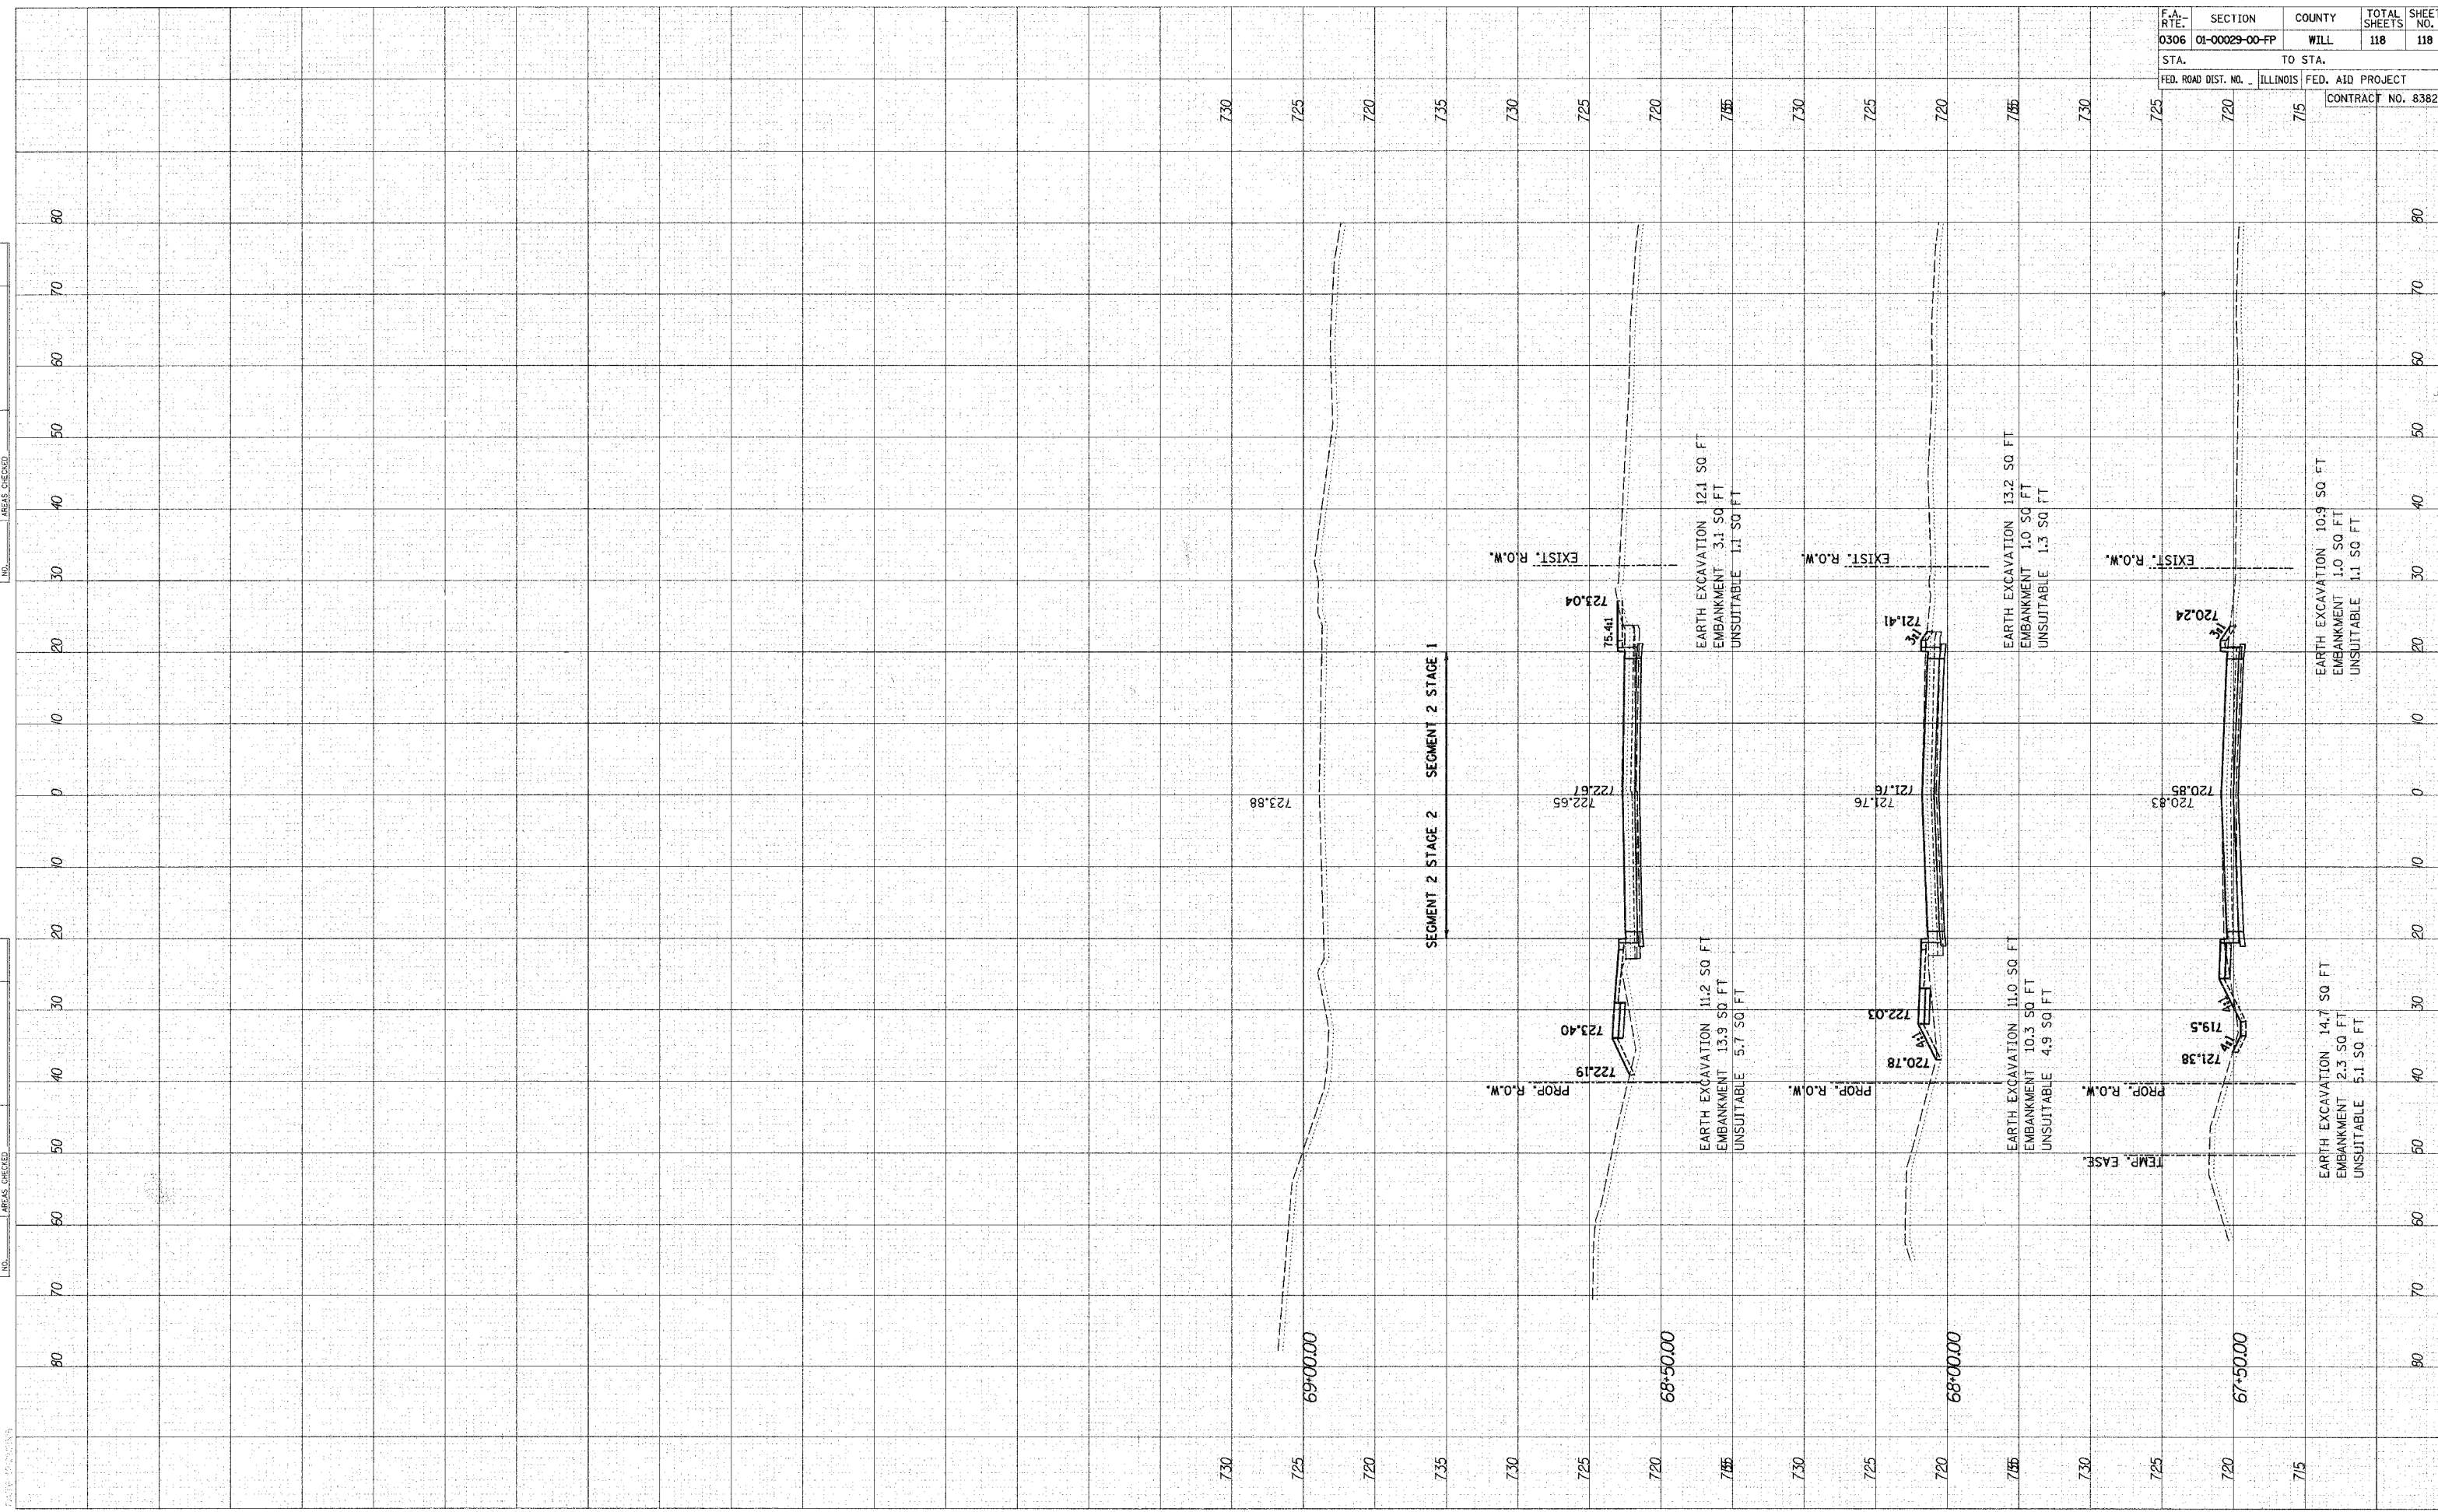

F.A. RTE.	SECTION	COUNTY	TOTAL SHEETS	SHEET NO.
0306	01-00029-00-FP	WILL	118	118
STA.		TO STA.		
FED. ROAD DIST. NO.	ILLINOIS	FED. AID PROJECT	CONTRACT NO. 83825	