


75 70 65 60 55 50 45 40 35 30 25 20 15 10 5 0 5 10 15 20 25 30 35 40 45 50 55 60

STA. 39+00	TO STA. 40+00	PROJECT: CMM-8003(207)		
65	70	75		

DATE: _____
 BY: _____
 SURVEYED: _____
 PLOTTED: _____
 TEMPLATES: _____
 AREAS CHECKED: _____
FINAL SURVEY NOTE BOOK
 No. _____

DATE: _____
 BY: _____
 SURVEYED: _____
 PLOTTED: _____
 TEMPLATES: _____
 AREAS CHECKED: _____
ORIGINAL SURVEY NOTE BOOK
 No. _____

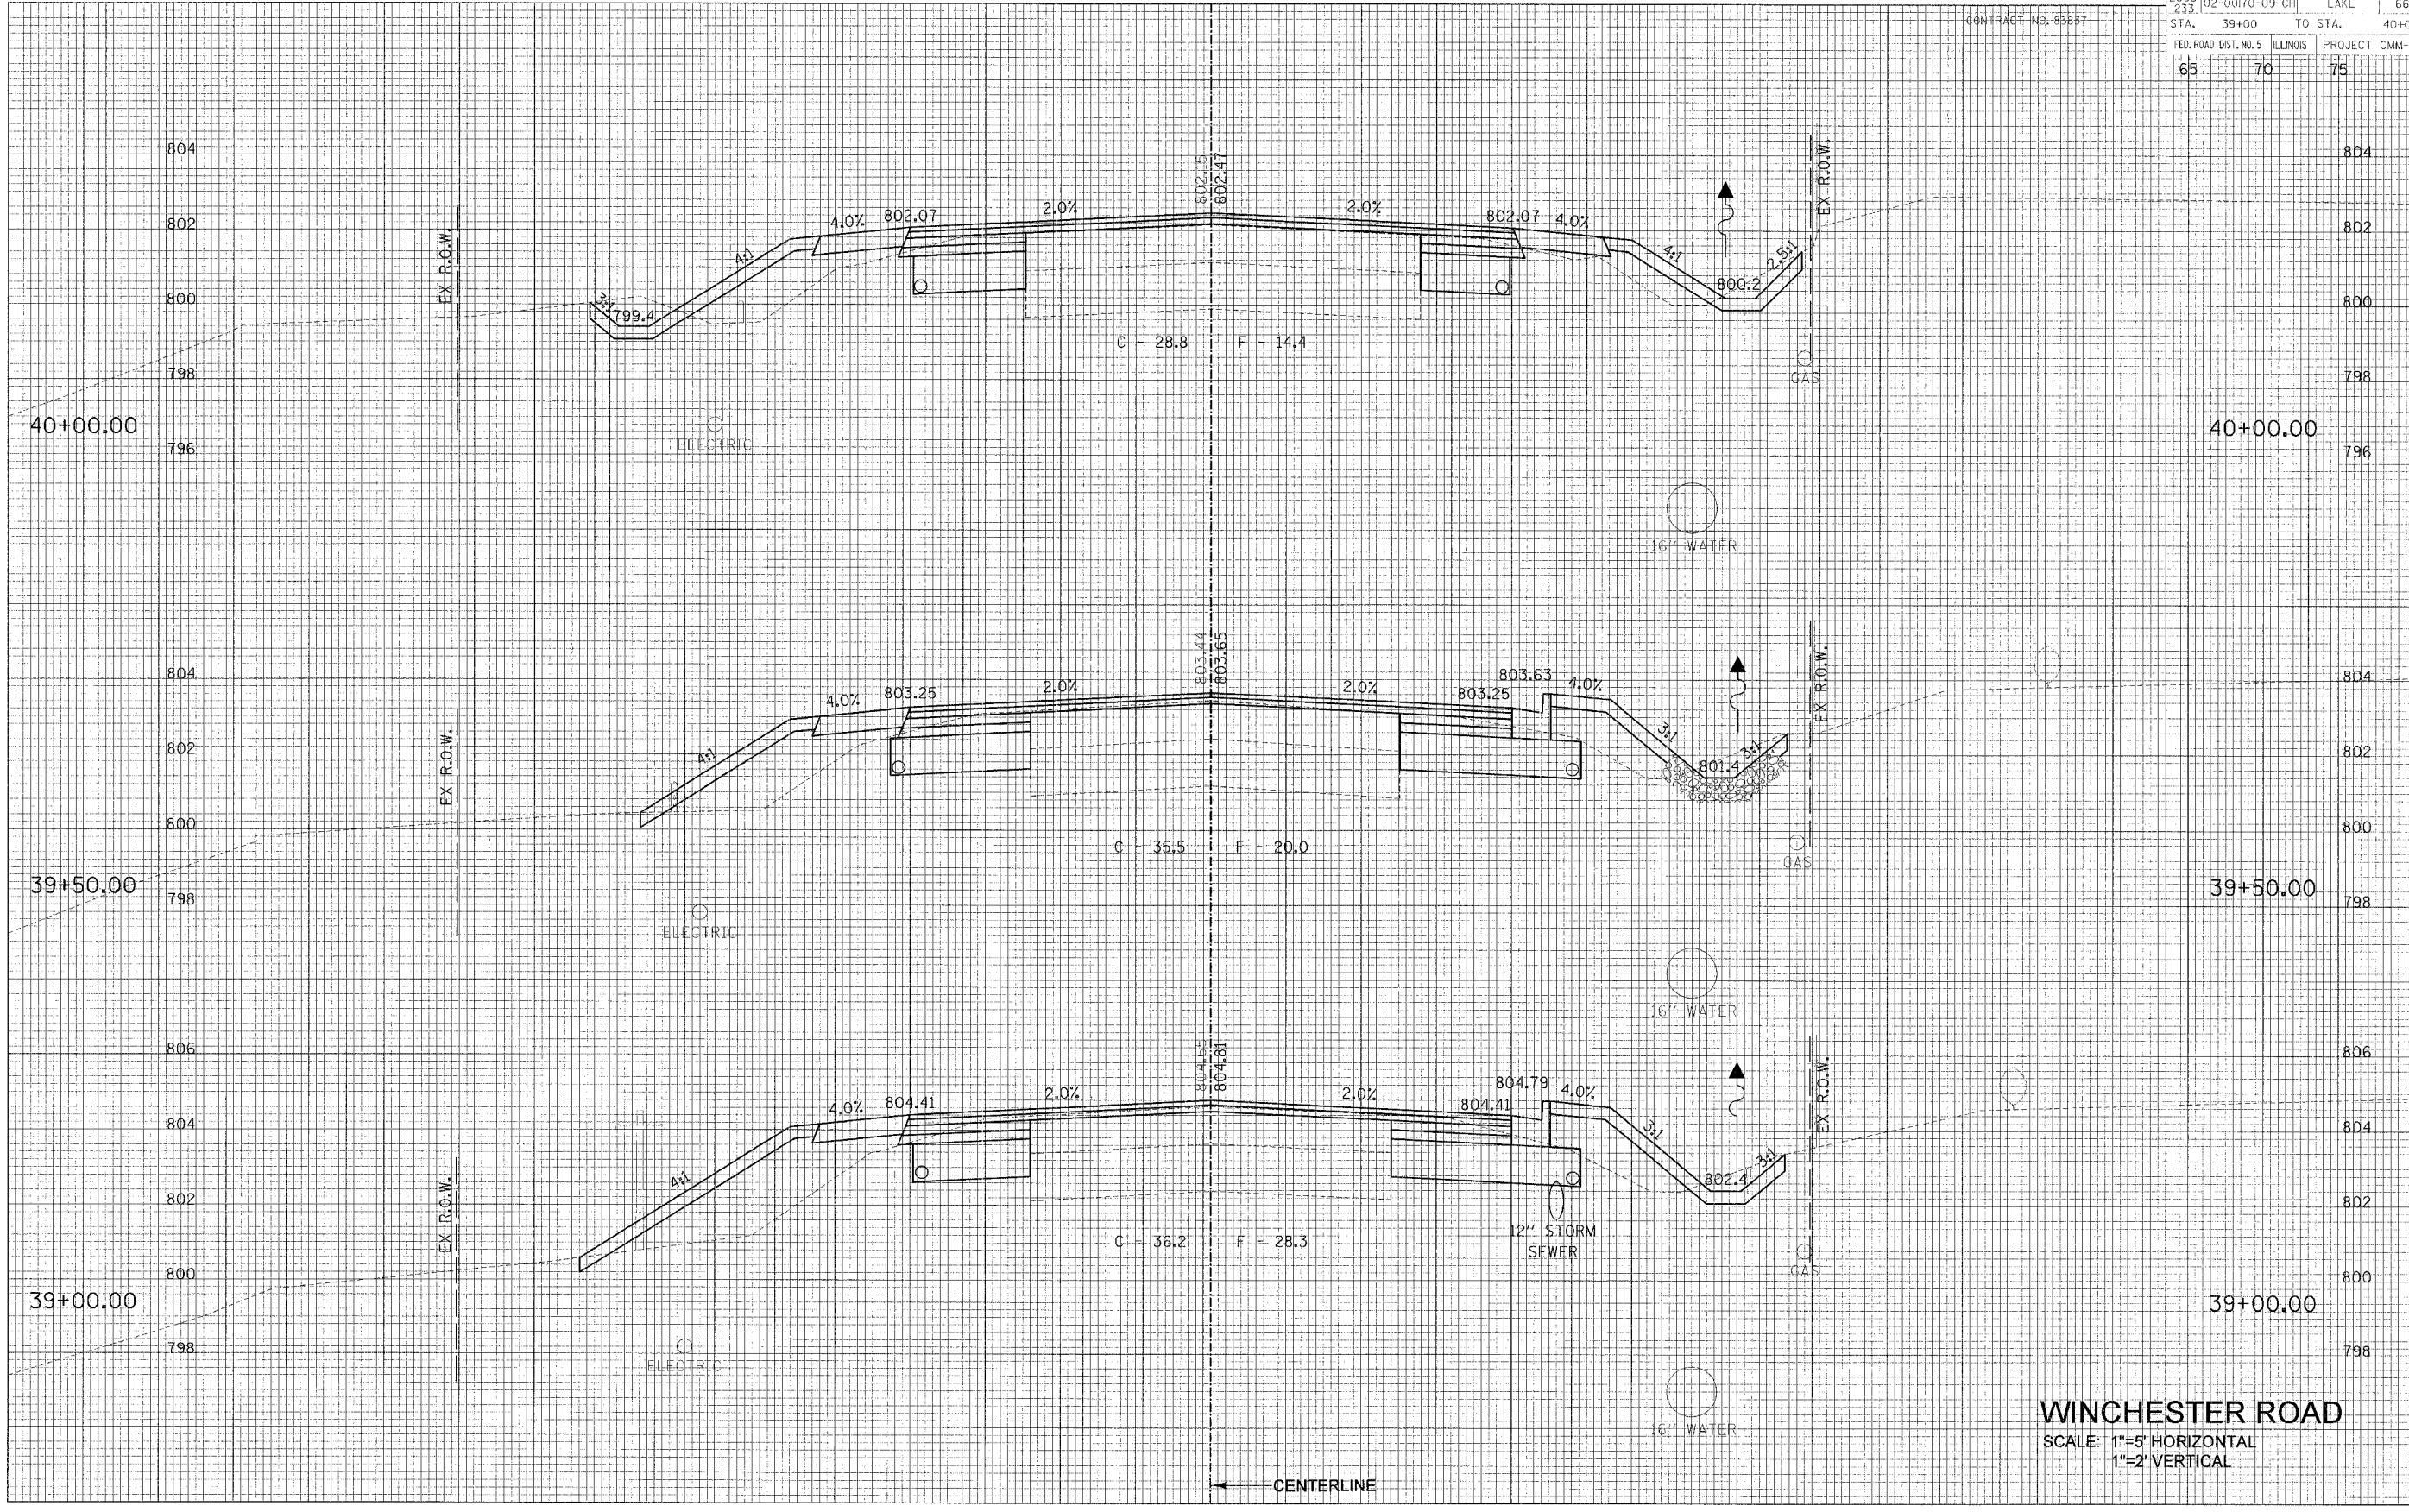

WINCHESTER ROAD
 SCALE: 1"=5' HORIZONTAL
 1"=2' VERTICAL

75 70 65 60 55 50 45 40 35 30 25 20 15 10 5 0 5 10 15 20 25 30 35 40 45 50 55 60 65 70 75

