

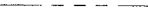


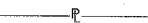
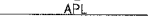


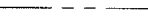
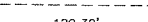
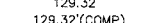
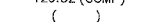
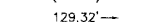
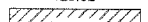










PARCEL NO.	OWNER	TOTAL HOLDING AREA	AREA TAKEN	PREV. DED'D OR USED AREA	REMAINING AREA	EASEMENT AREA	EASEMENT PURPOSE	PERMANENT INDEX NUMBER	PROPERTY ACQUIRED BY:
0007	VILLAGE OF LAKEWOOD	33.241 AC.	0.533 AC.	0.000 AC.	32.708 AC.	0.000 AC.		18-14-100-022	MCH-2004ME-633.0
0006	DAVID & KAYE GROVER	0.691 AC.	0.014 AC.	0.000 AC.	0.677 AC.	0.000 AC.		18-14-177-024	MCH-2004ME-632.0
0005	JOSEPH & JENNIFER KERSTIENS	0.685 AC.	0.014 AC.	0.000 AC.	0.671 AC.	0.000 AC.		18-14-177-025	MCH-2004ME-631.0
0004 0004 TE-1	GEORGETOWN TURNBERRY ASSOC.	1.042 AC.	0.056 AC.	0.000 AC.	0.986 AC.	0.0974 AC.	TEMPORARY CONSTRUCTION	18-14-251-014	MCH-2004ME-639.0
0003	1ST MIDWEST TRUST COMPANY TRUST #3079	6.503 AC.	1.491 AC.	1.098 AC.	5.012 AC.	0.000 AC.		18-14-400-012	NOT PROVIDED

**PART OF SEC 14 T. 43 N., R. 7 E. OF THE THIRD PRINCIPAL MERIDIAN IN McHENRY COUNTY ILLINOIS.**

**LEGEND**

-  SECTION CORNER
-  QUARTER SECTION CORNER
-  SECTION LINE
-  QUARTER SECTION LINE
-  PLATTED LOT LINE
-  PROPERTY (DEED) LINE
-  APPARENT PROPERTY LINE
-  CENTERLINE
-  EXISTING RIGHT OF WAY LINE
-  PROPOSED RIGHT OF WAY LINE
-  PROPOSED EASEMENT
-  MEASURED DIMENSION
-  COMPUTED DIMENSION
-  RECORD DATA
-  MEASUREMENT CONTINUED TO NEXT PAGE
-  EXISTING BUILDING
-  IRON PIPE OR ROD FOUND
-  REPLACED AFTER CONSTRUCTION
-  CUT CROSS FOUND OR SET
-  THESE STAKES REFERENCE FOUND OR SET MONUMENTATION. SET 5/8 INCH IRON ROD FLUSH WITH GROUND TO THE FOUND IRON STAKE. IDENTIFIED BY COLORED PLASTIC CAP BEARING SURVEYORS REGISTRATION NUMBER.
-  THESE STAKES, IN CULTIVATED AREAS, REFERENCE FOUND OR SET MONUMENTATION. BURIED 5/8 INCH IRON ROD 20 INCHES BELOW GROUND TO THE FOUND IRON STAKE. IDENTIFIED BY COLORED PLASTIC CAP BEARING SURVEYORS REGISTRATION NUMBER.
-  STAKING OF PROPOSED RIGHT OF WAY.
-  STAKING OF PROPOSED RIGHT OF WAY IN CULTIVATED AREAS. BURIED 5/8 INCH METAL ROD 20 INCHES BELOW GROUND TO MARK FUTURE SURVEY MARKER POSITION. IDENTIFIED BY COLORED PLASTIC CAP BEARING SURVEYORS REGISTRATION NUMBER.

CHECKED BY: EH

DRAWN BY: MRJ

DATE

BY	DATE	REVISION

NO. OF SHEETS

DATE

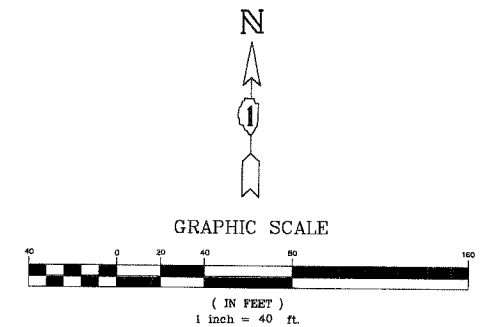
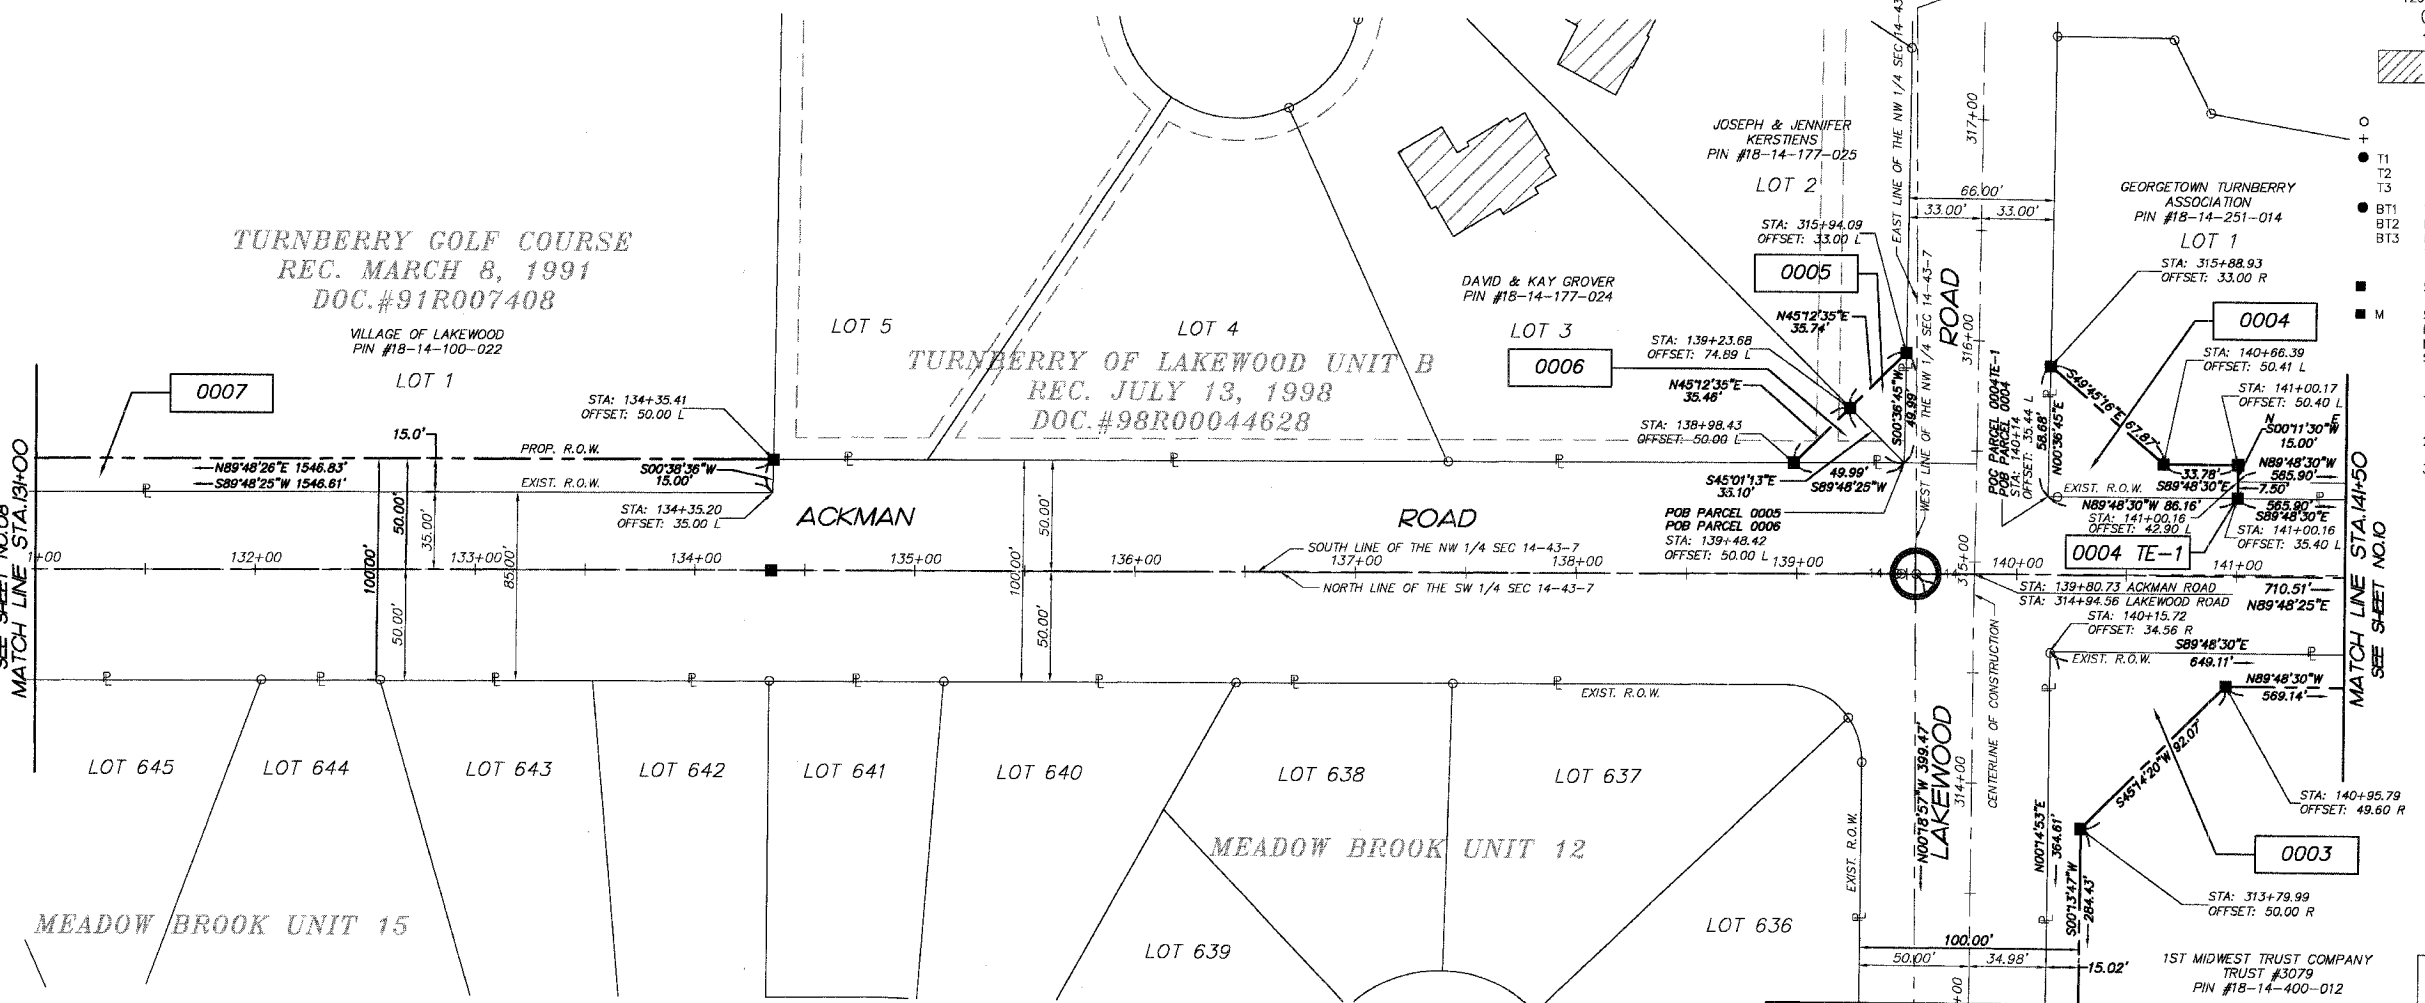
REVISION

DATE

REVISION

DATE

REVISION



STATE OF ILLINOIS } S.S.  
COUNTY OF McHENRY }  
THIS IS TO CERTIFY THAT I, \_\_\_\_\_ AN ILLINOIS PROFESSIONAL LAND SURVEYOR, HAVE SURVEYED THE PLAT OF HIGHWAYS SHOWN HEREON IN SECTIONS 14 & 15, TOWNSHIP 43 N., RANGE 7 E., OF THE THIRD PRINCIPAL MERIDIAN, McHENRY COUNTY; THAT THE SURVEY IS TRUE AND COMPLETE AS SHOWN TO THE BEST OF MY KNOWLEDGE AND BELIEF; THAT THE PLAT CORRECTLY REPRESENTS SAID SURVEY, THAT ALL MONUMENTS FOUND AND ESTABLISHED ARE OF PERMANENT QUALITY AND OCCUPY THE POSITIONS SHOWN THEREON AND THAT THE MONUMENTS ARE SUFFICIENT TO ENABLE THE SURVEY TO BE RETRACED. MADE FOR THE DEPARTMENT OF TRANSPORTATION, STATE OF ILLINOIS.  
DATED AT \_\_\_\_\_ McHENRY ILLINOIS THIS \_\_\_\_\_ DAY OF \_\_\_\_\_, 20\_\_\_\_ A.D.

**SMITH ENGINEERING CONSULTANTS, INC.**  
CIVIL/STRUCTURAL ENGINEERS AND SURVEYORS  
4600 PIERCE PARKWAY, SUITE 201  
McHENRY, ILLINOIS 60050  
PH: 815-385-1778 FAX: 815-385-1781  
www.smith-engineering.com E-MAIL: sec@smith-engineering.com  
• McHENRY • BUNTLEY • TORRILLE  
ILLINOIS PROFESSIONAL DESIGN FIRM # 184-000108

**PLAT OF HIGHWAYS**  
McHENRY COUNTY DIVISION OF TRANSPORTATION  
ROUTE: FAU 3873  
SECTION: 00-00243-00-FP  
PROJECT: ACKMAN ROAD EXTENSION  
JOB NO.: R-55-001-97  
STATION: 141+50 TO STATION: 131+00  
SCALE: 1"=40'