
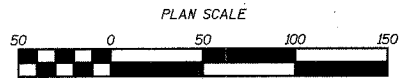


HARRIS TRUST AND SAVINGS BANK

F.A.I.D. RTE.	SECTION	COUNTY	TOTAL SHEETS	SHEET NO.
89	04-00229-00-FF	OGLE	42	9
STA. 38+00		TO STA. 53+00		
FED. ROAD DIST. NO.	ILLINOIS	FED. AID PROJECT		

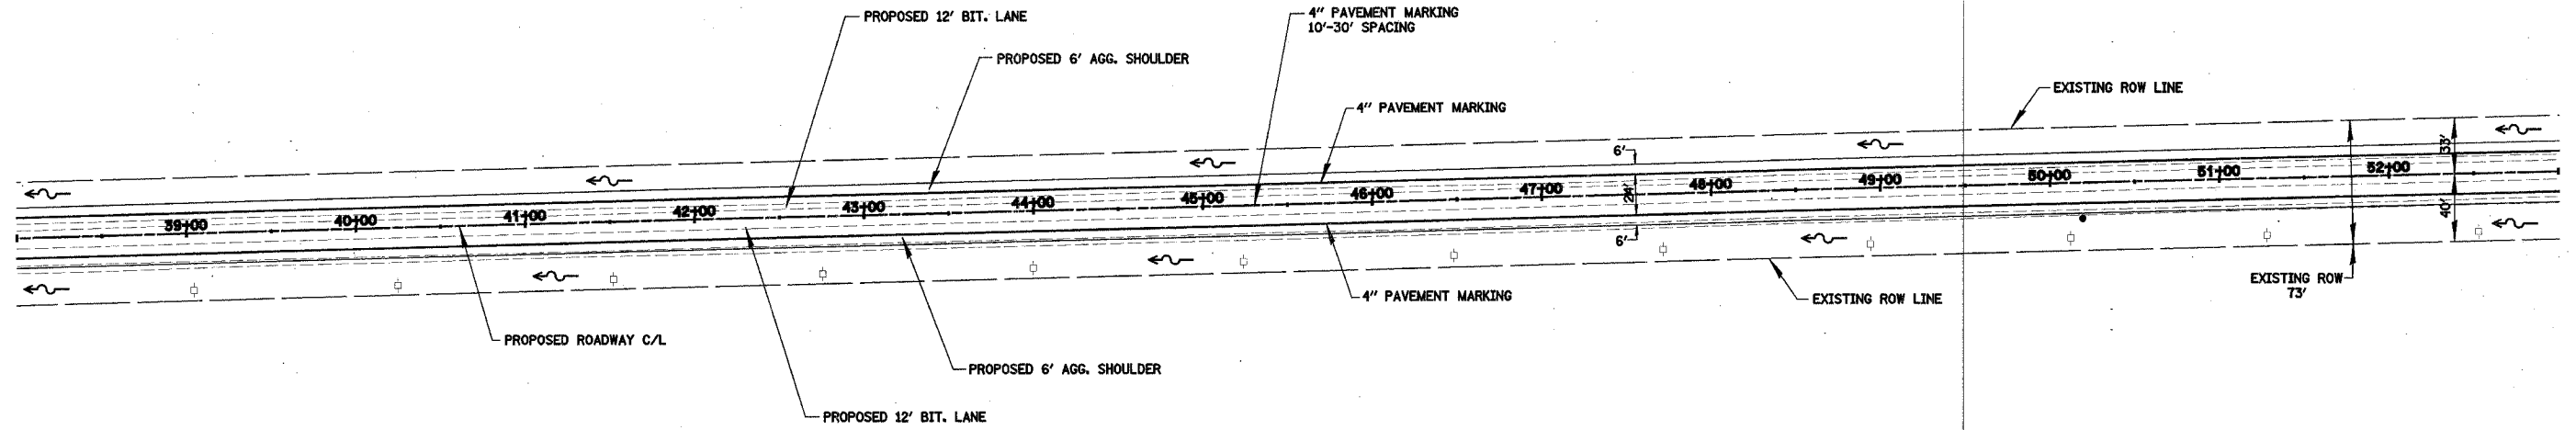

JOHN W. KENNAY &
CYNTHIA E. KENNAY

S. TRANS. 10530C4. RCP03001

