

ROUTE NO.	SECTION NO.	TOTAL SHEET
F.A.U. 6578 F.A.U. 6679	D3-00019-1 1-FP	96
FED. ROAD DIST. NO.	COUNTY	PROJ.
	PEORIA	M-5093
	ILLINOIS	



CONTRACT NO. 86368

CONSTRUCTION STAGING (SUGGESTED)

THE CONTRACTOR WILL PERFORM ALL PHASE WORK BY CLOSING ONE LANE OF TRAFFIC WHEN NECESSARY IN ACCORDANCE WITH ILLINOIS DEPARTMENT OF TRANSPORTATION STANDARDS. DURING NON-WORKING HOURS BOTH LANES OF TRAFFIC WILL REMAIN OPEN. ACCESS WILL BE MAINTAINED TO ALL BUSINESSES AND SCHOOLS EXCEPT AS DIRECTED BY THE ENGINEER. DRAINAGE AND UTILITIES WILL BE MAINTAINED AT ALL TIMES EXCEPT TO MAKE NEW CONNECTIONS.

PHASE 1 (HATCHED AREA)
 CONSTRUCT NORTHBOUND OUTSIDE LANE OF AIRPORT ROAD IN THIS PHASE
 PFEIFFER ROAD EAST OF AIRPORT WILL BE CLOSED TO BE CONSTRUCTED
 PEORIA COUNTY WILL SIGN AND MAINTAIN DETOUR, INCLUDING A TRUCK ROUTE DETOUR DURING THE ENTIRE PROJECT
 BURNS AND SALISBURY ROADS WILL BE CLOSED
 ACCESS WILL BE MAINTAINED TO ALL BUSINESSES, AND TEMPORARY SIGNAGE SHALL INDICATE ACCESS POINTS FOR THE AFFECTED BUSINESSES
 ACCESS TO RESIDENCES WILL BE MAINTAINED ON A LIMITED BASIS
 COST TO MAINTAIN ACCESS WILL BE INCLUDED IN THE CONTRACT

TEMPORARY PAVEMENT MARKING QUANTITY THIS PHASE - 868 METER
 COST TO REMOVE ANY EXISTING OR TEMPORARY PAVEMENT MARKINGS WILL BE CONSIDERED INCLUDED IN THE CONTRACT
 UNIT COST FOR TEMPORARY PAVEMENT MARKINGS

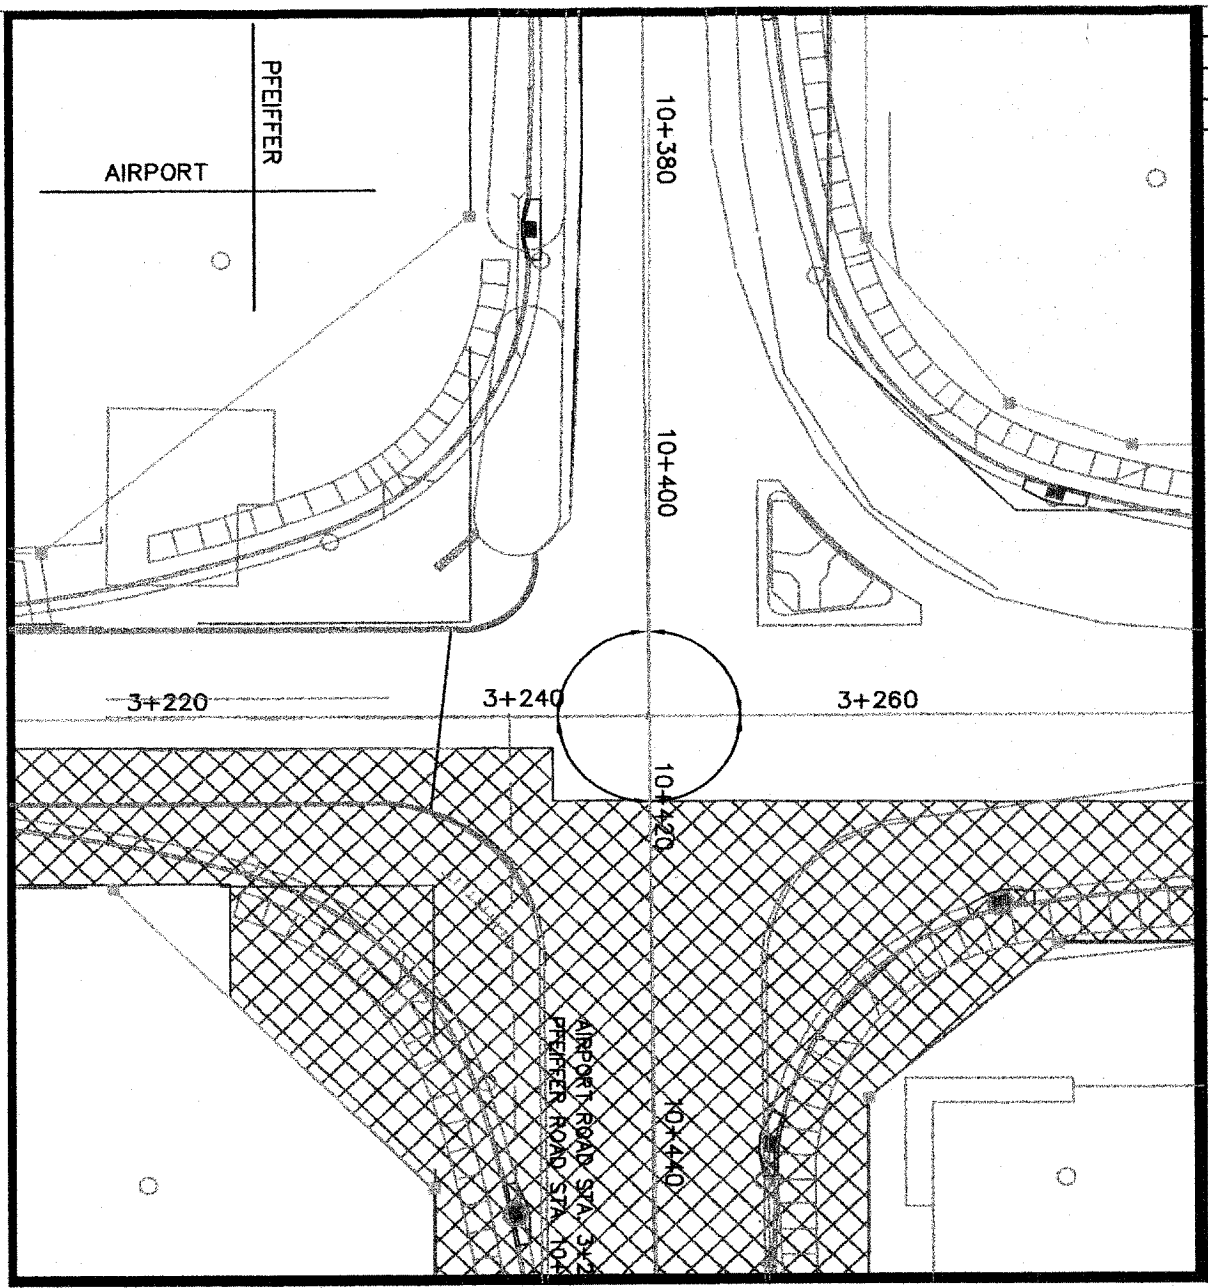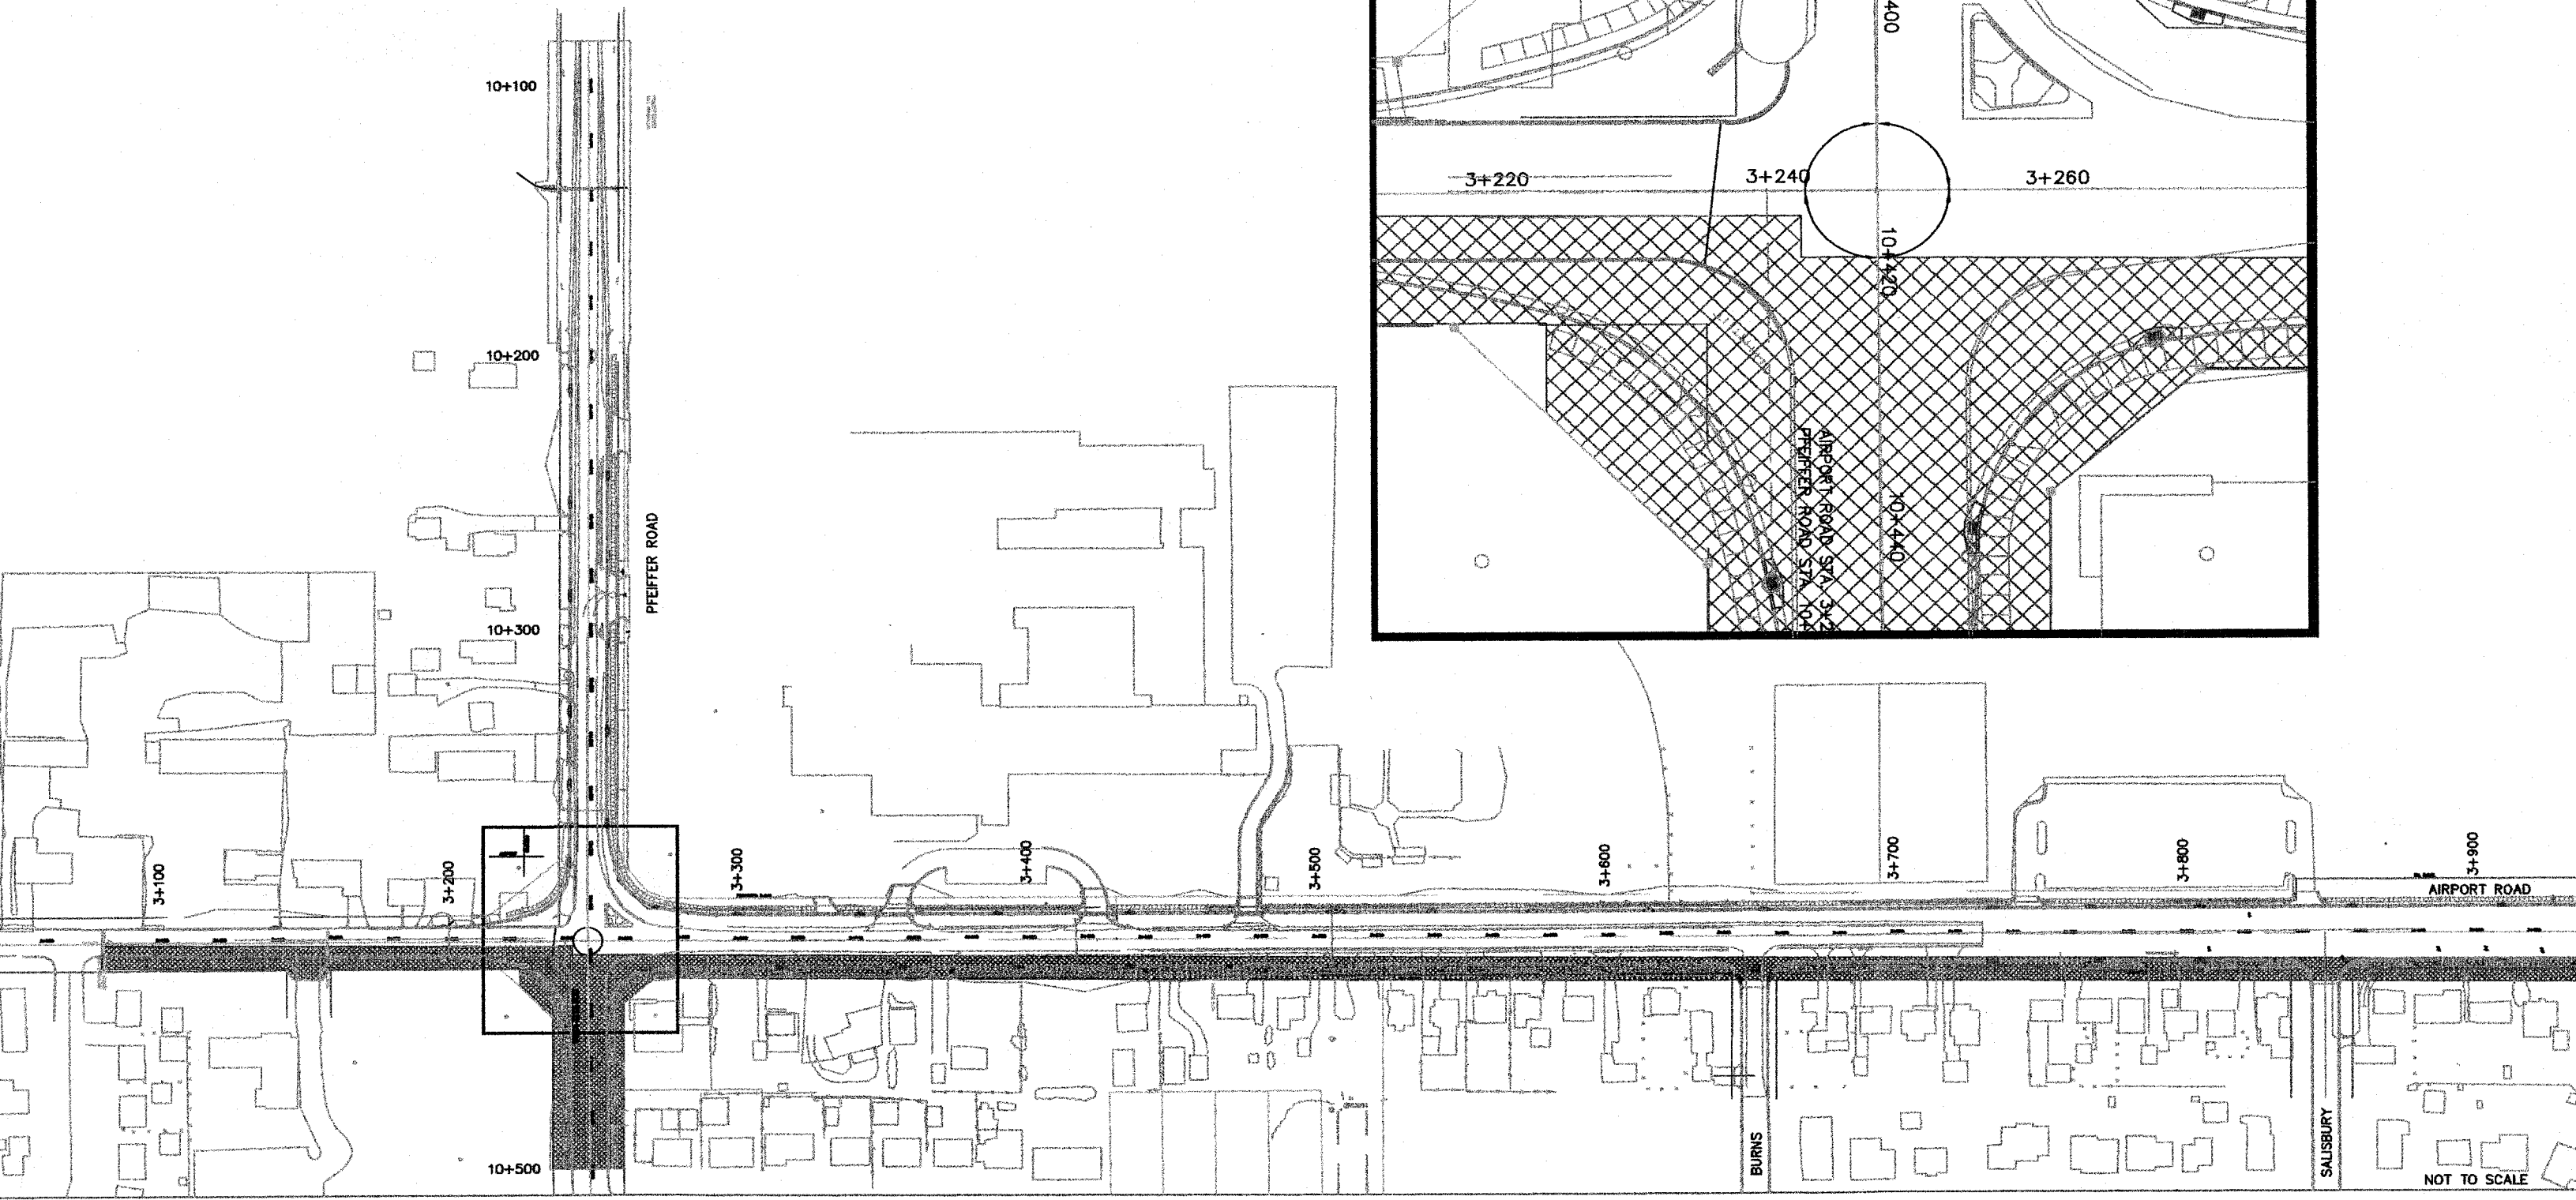

NOT TO SCALE