

ROUTE NO.	SECTION NO.	TOTAL SHEET
F.A.U. 8578 F.A.U. 8879	03-00019-1 1-FP	98
FED. ROAD DIST. NO.	COUNTY	PROJECT
	PEORIA	M-5093
	ILLINOIS	



CONTRACT NO. 86389

**CONSTRUCTION STAGING (SUGGESTED)**

THE CONTRACTOR WILL PERFORM ALL PHASE WORK BY CLOSING ONE LANE OF TRAFFIC WHEN NECESSARY IN ACCORDANCE WITH ILLINOIS DEPARTMENT OF TRANSPORTATION STANDARDS. DURING NON-WORKING HOURS BOTH LANES OF TRAFFIC WILL REMAIN OPEN. ACCESS WILL BE MAINTAINED TO ALL BUSINESSES AND SCHOOLS EXCEPT AS DIRECTED BY THE ENGINEER. DRAINAGE AND UTILITIES WILL BE MAINTAINED AT ALL TIMES EXCEPT TO MAKE NEW CONNECTIONS

PHASE 4 (HATCHED AREA)  
TEMPORARY BITUMINOUS PATCH WILL BE CONSTRUCTED IN FUTURE ISLAND (SEE TEMPORARY PAVEMENT QUANTITIES LISTED BELOW)

RAISED ISLAND IN NORTHWEST QUADRANT OF INTERSECTION TEMPORARY PAVEMENT QUANTITIES (APPROXIMATELY 46 SQUARE METERS):  
PRIME COAT : 64 LITERS (4 APPLICATIONS)  
TEMPORARY BITUMINOUS : 34 METRIC TONS (290 MM THICKNESS)

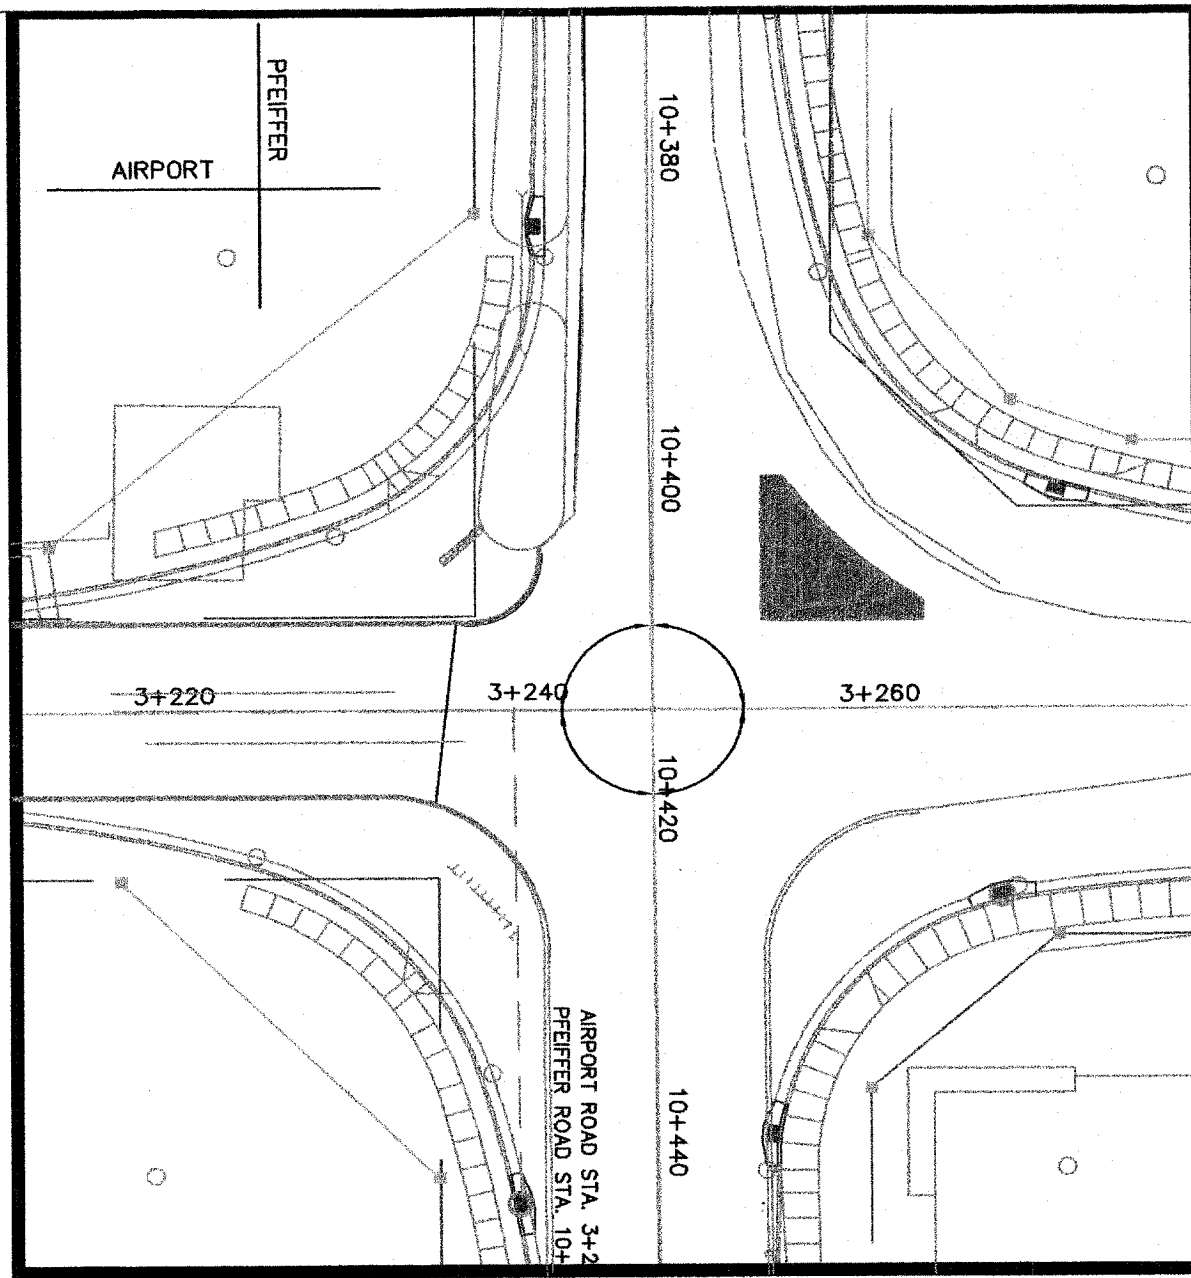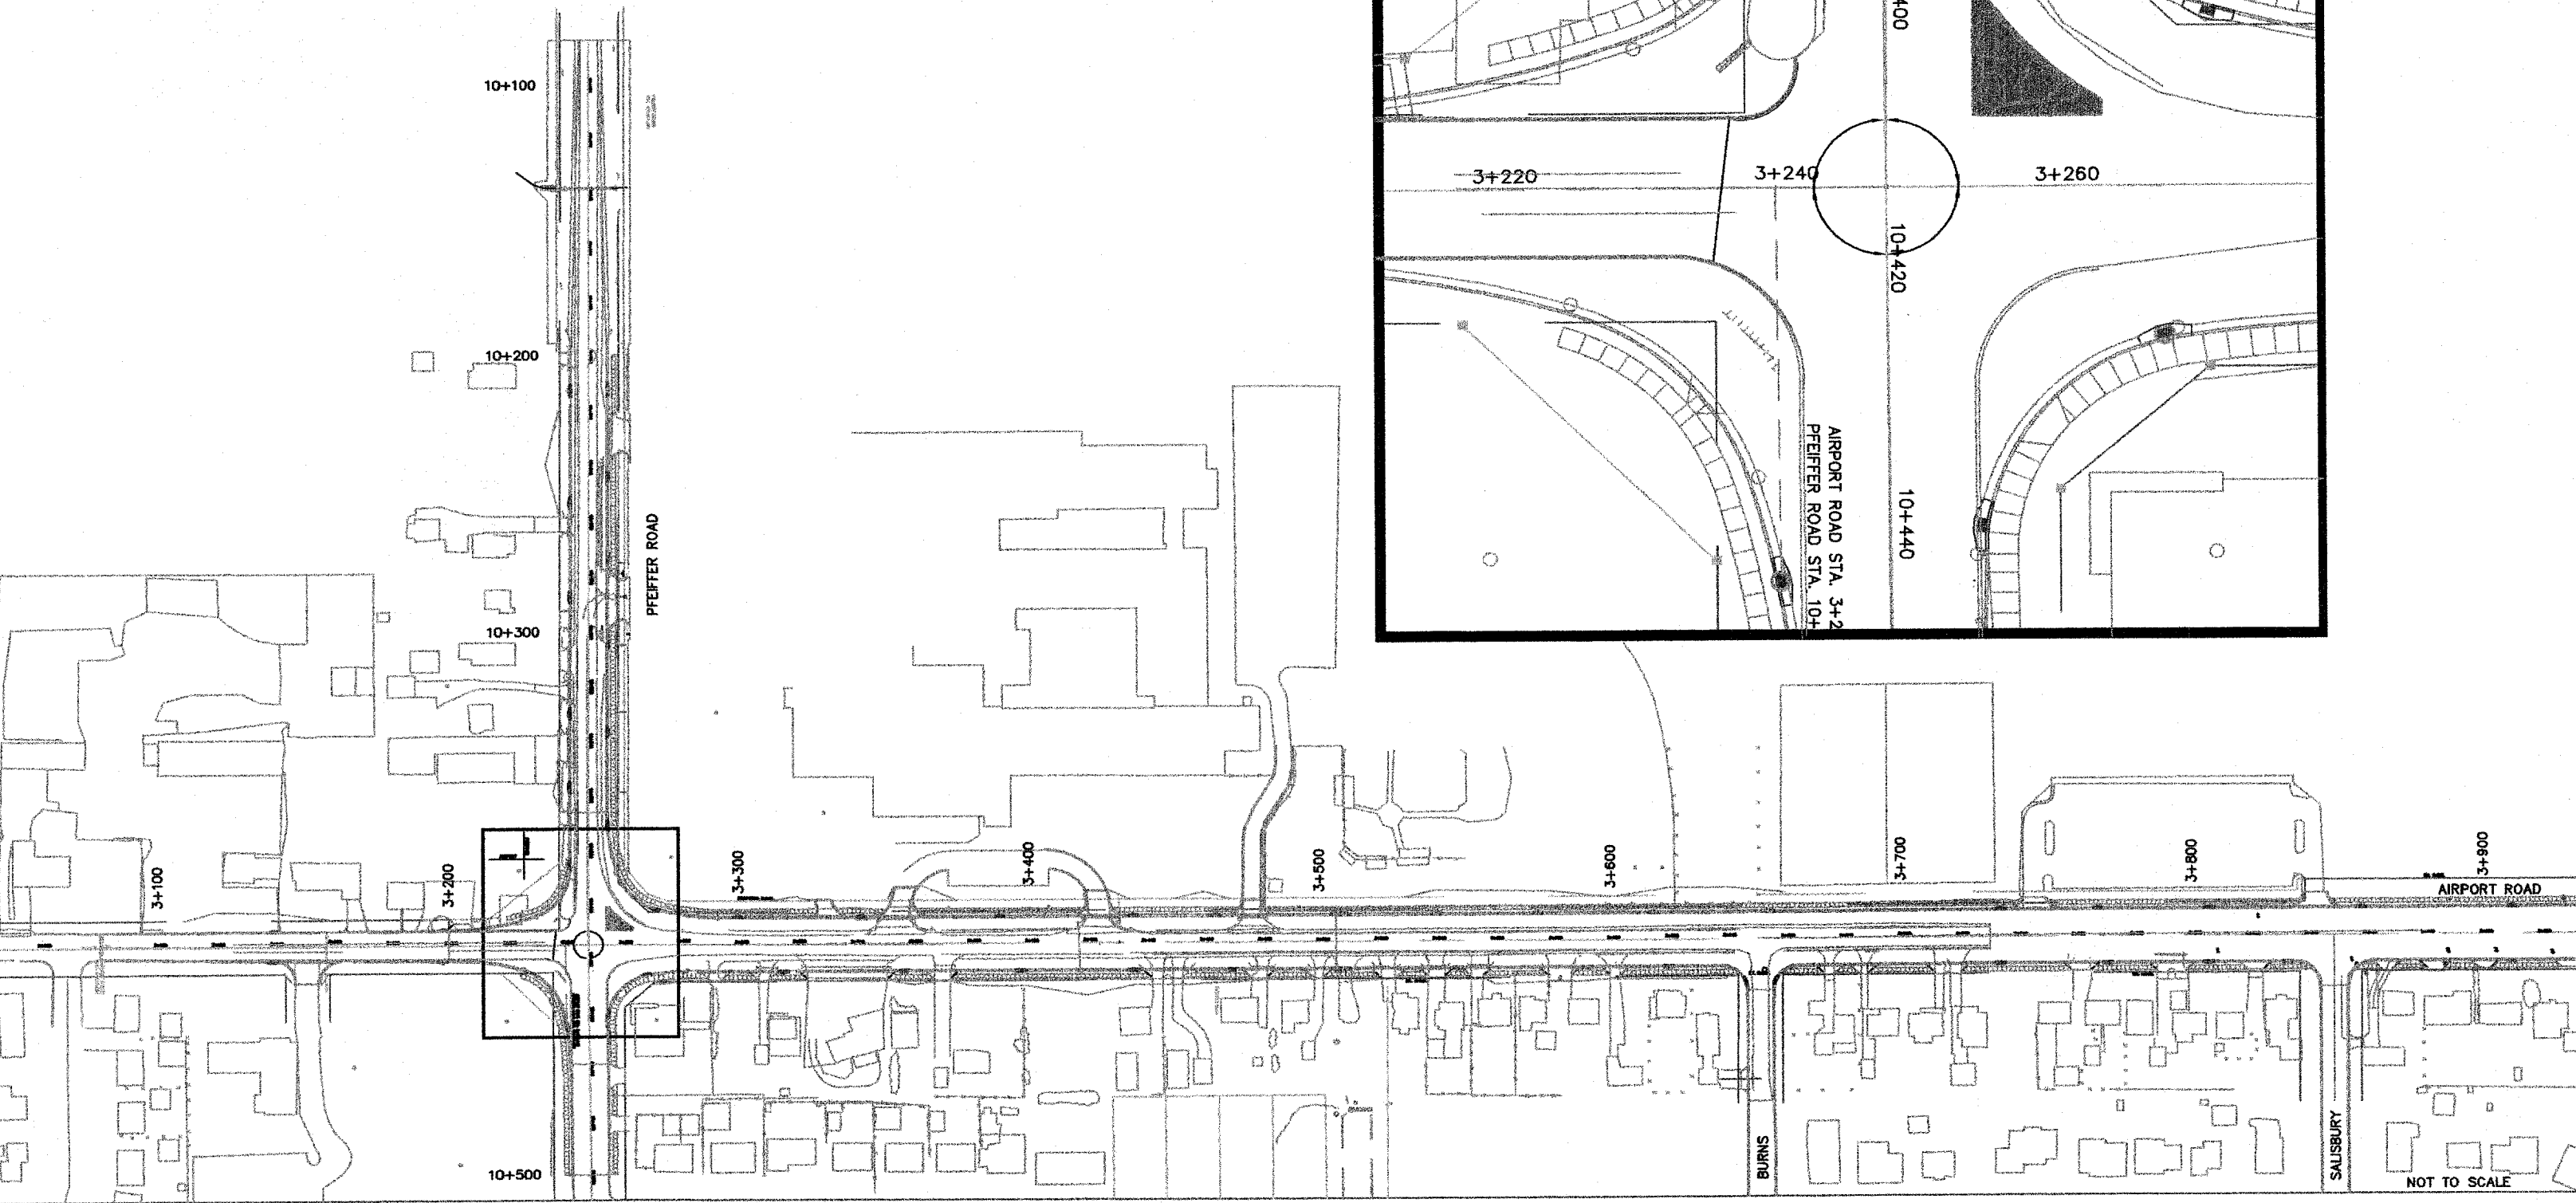

NOT TO SCALE