
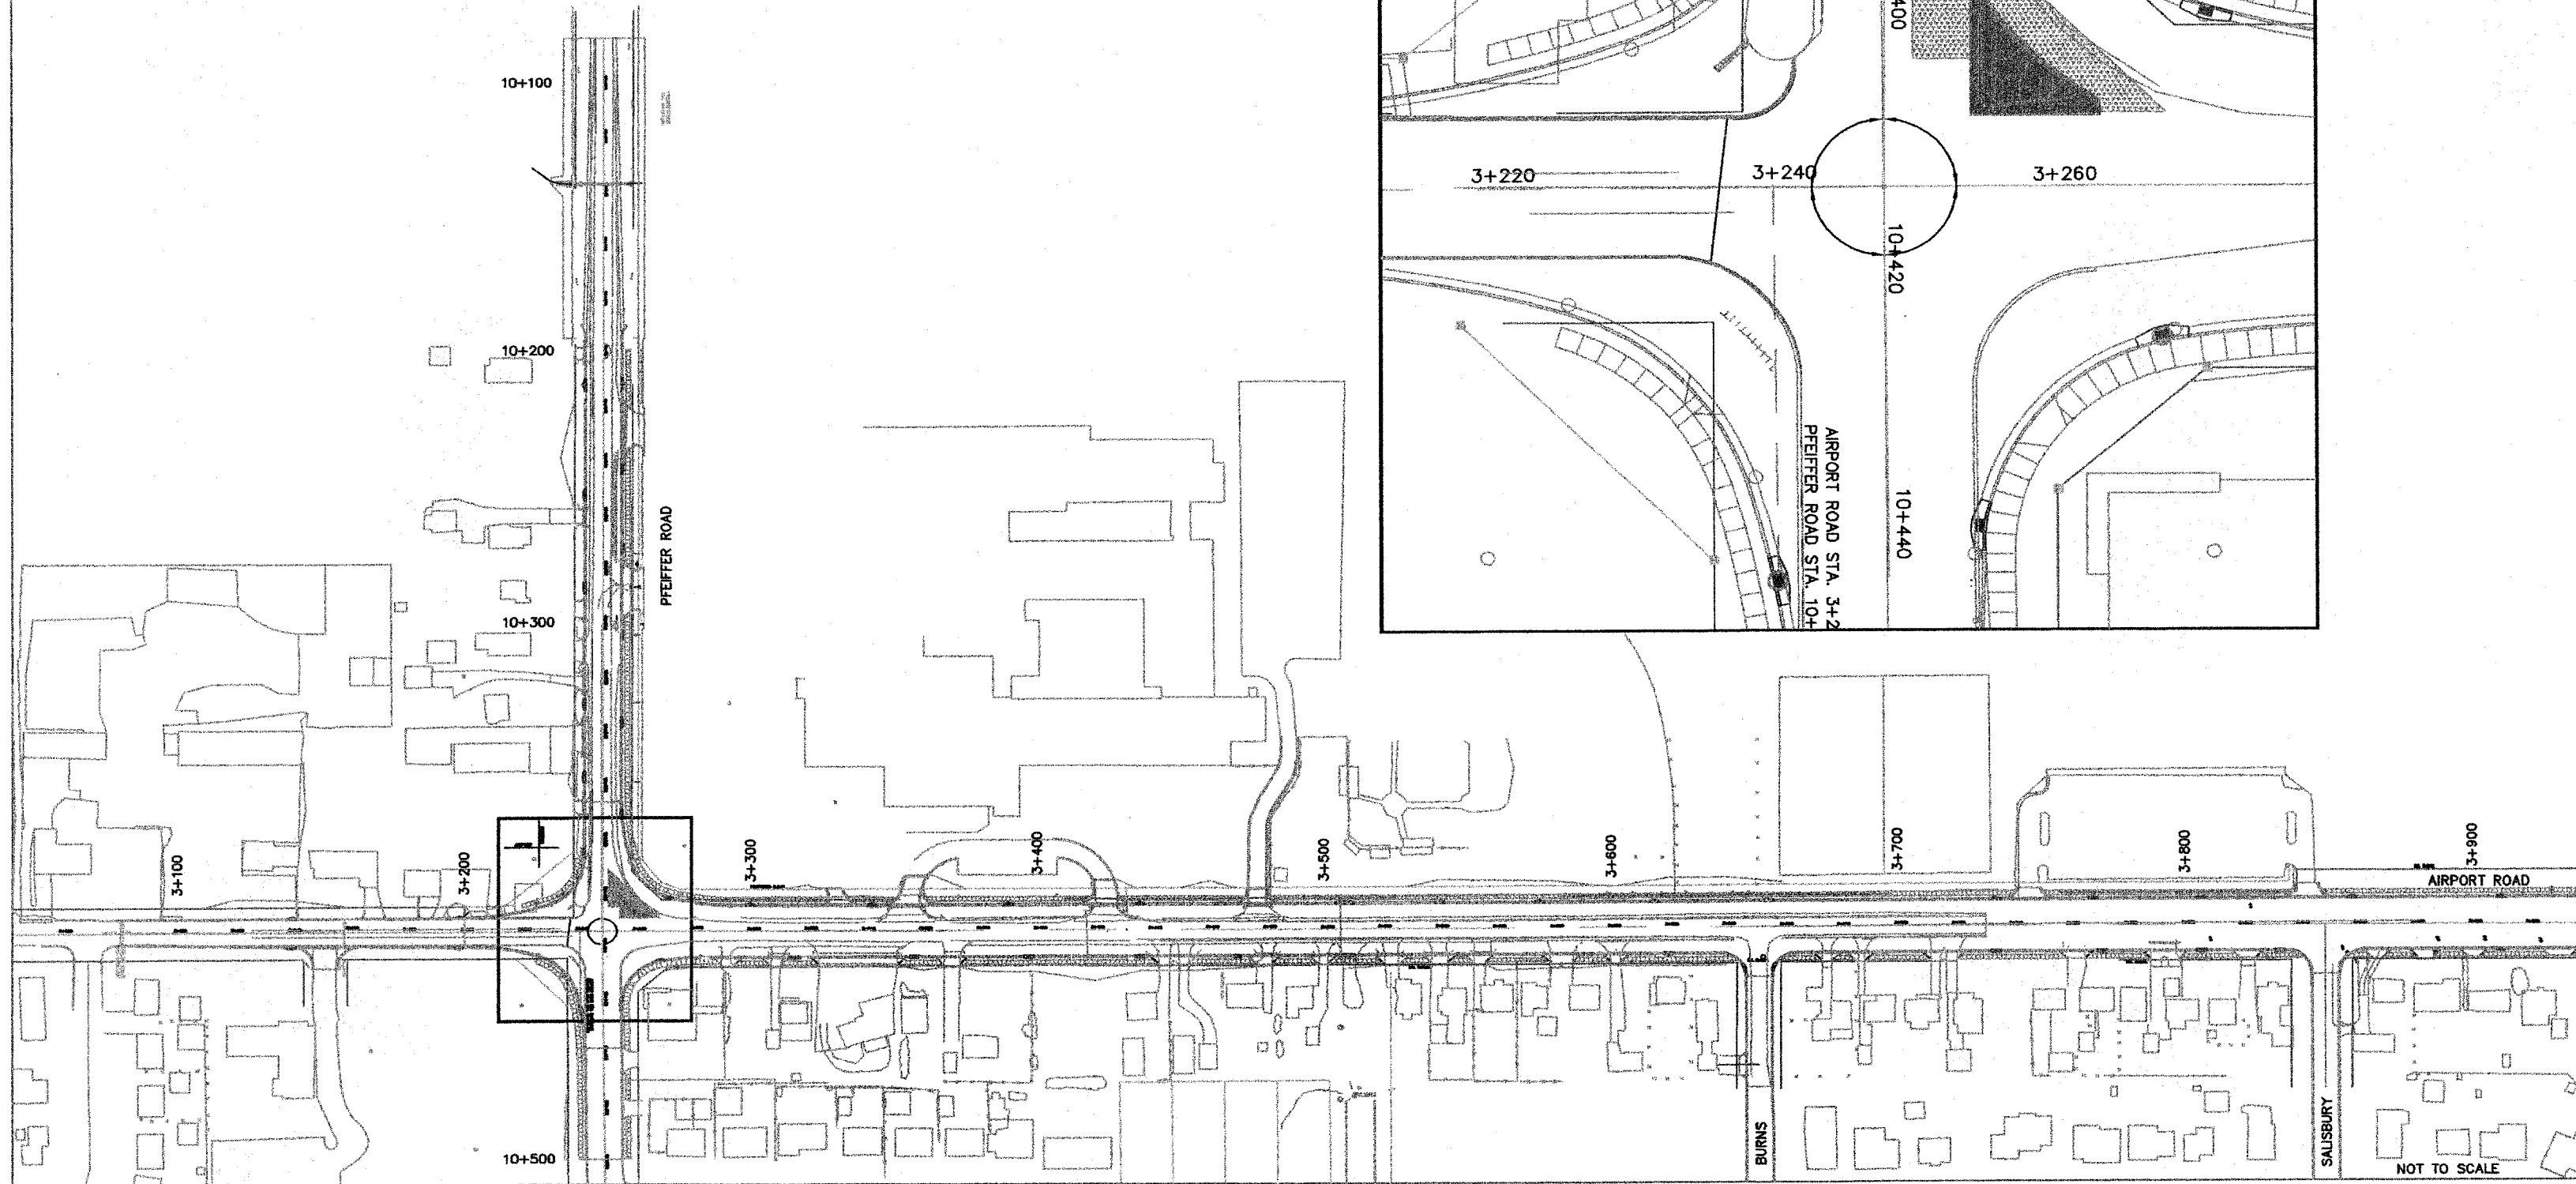


CONSTRUCTION STAGING (SUGGESTED)

THE CONTRACTOR WILL PERFORM ALL PHASE WORK BY CLOSING ONE LANE OF TRAFFIC WHEN NECESSARY IN ACCORDANCE WITH ILLINOIS DEPARTMENT OF TRANSPORTATION STANDARDS. DURING NON-WORKING HOURS BOTH LANES OF TRAFFIC WILL REMAIN OPEN. ACCESS WILL BE MAINTAINED TO ALL BUSINESSES AND SCHOOLS EXCEPT AS DIRECTED BY THE ENGINEER. DRAINAGE AND UTILITIES WILL BE MAINTAINED AT ALL TIMES EXCEPT TO MAKE NEW CONNECTIONS

PHASE 4A (HATCHED AREA)
INSTALL TEMPORARY BITUMINOUS RAMPS

ROUTE NO.	SECTION NO.	TOTAL SHEET
F.A.U. 8576 F.A.U. 8676	03-00019-1 1-FP	98
FED. ROAD DIST. NO.	COUNTY	PROJ. NO.
	PEORIA ILLINOIS	M-5093
CONTRACT NO. 89369		

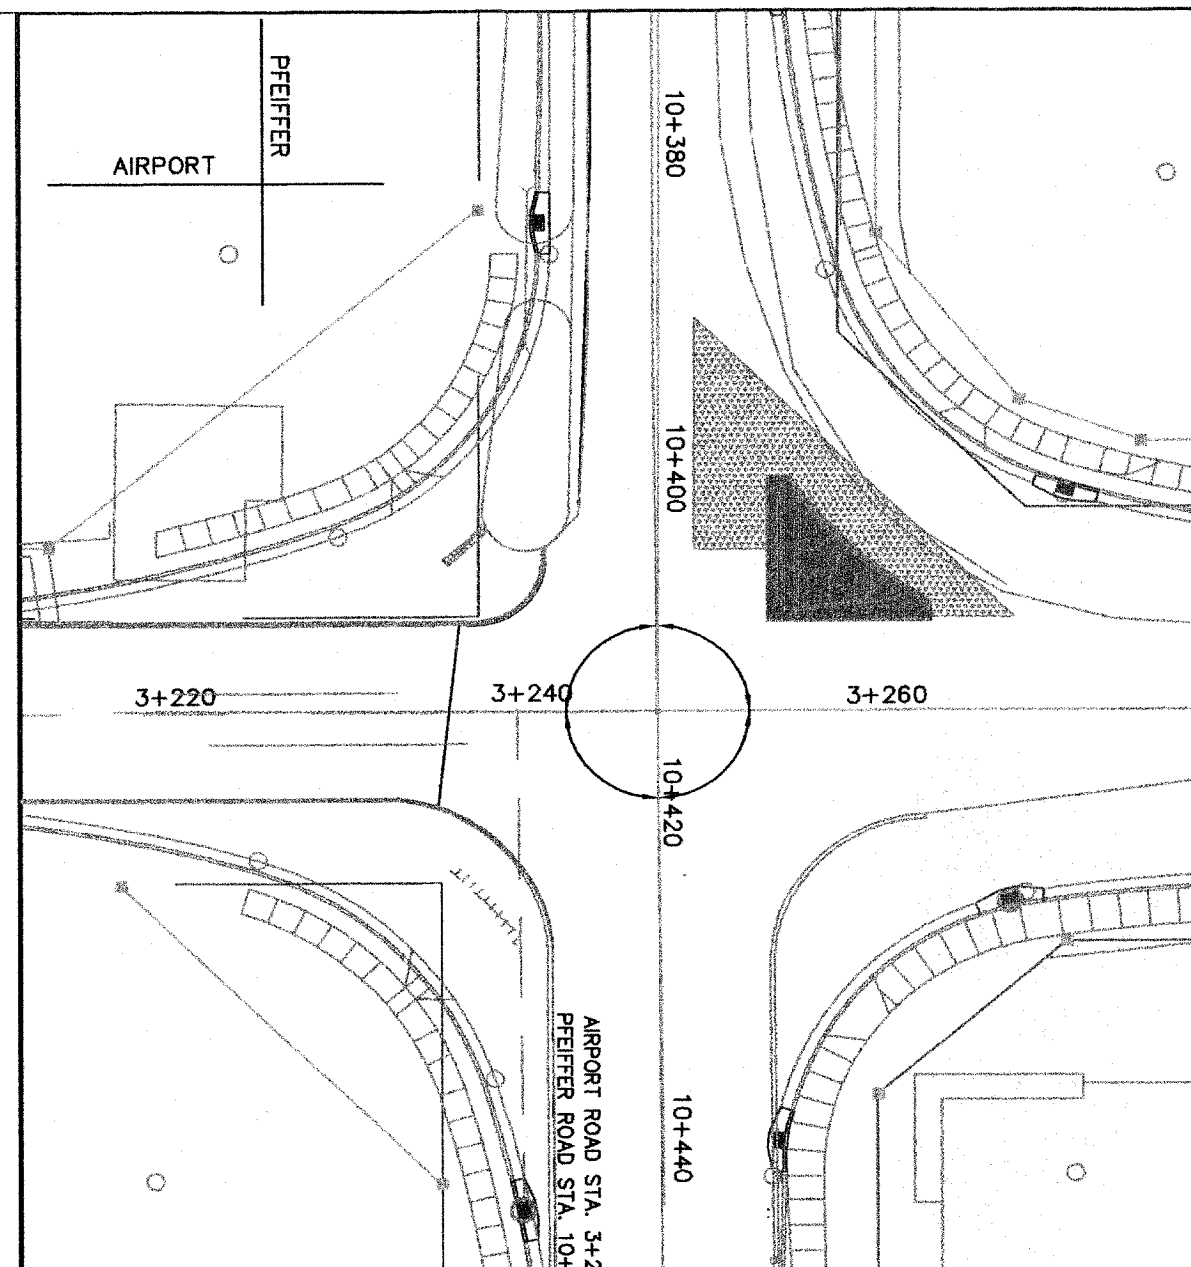

NOT TO SCALE