


DATE: 11/08/05
 FILED: 11/08/05
 PLAN: 102/01/06
 REVIEWED: 105 102/01/06 \$7/LE

NOTE BOOK NO. _____
 FLOORED AREAS CHECKED
 PLANT AREAS CHECKED

NOTE BOOK NO. _____
 FLOORED AREAS CHECKED
 PLANT AREAS CHECKED

LAYOUT: 105 11/08/05
 DRAWN: PCA 102/01/06
 CHECKED: 105 102/01/06

HANSON
 Hanson Professional Services Inc.
 Copyright Hanson Professional Services Inc. 2006

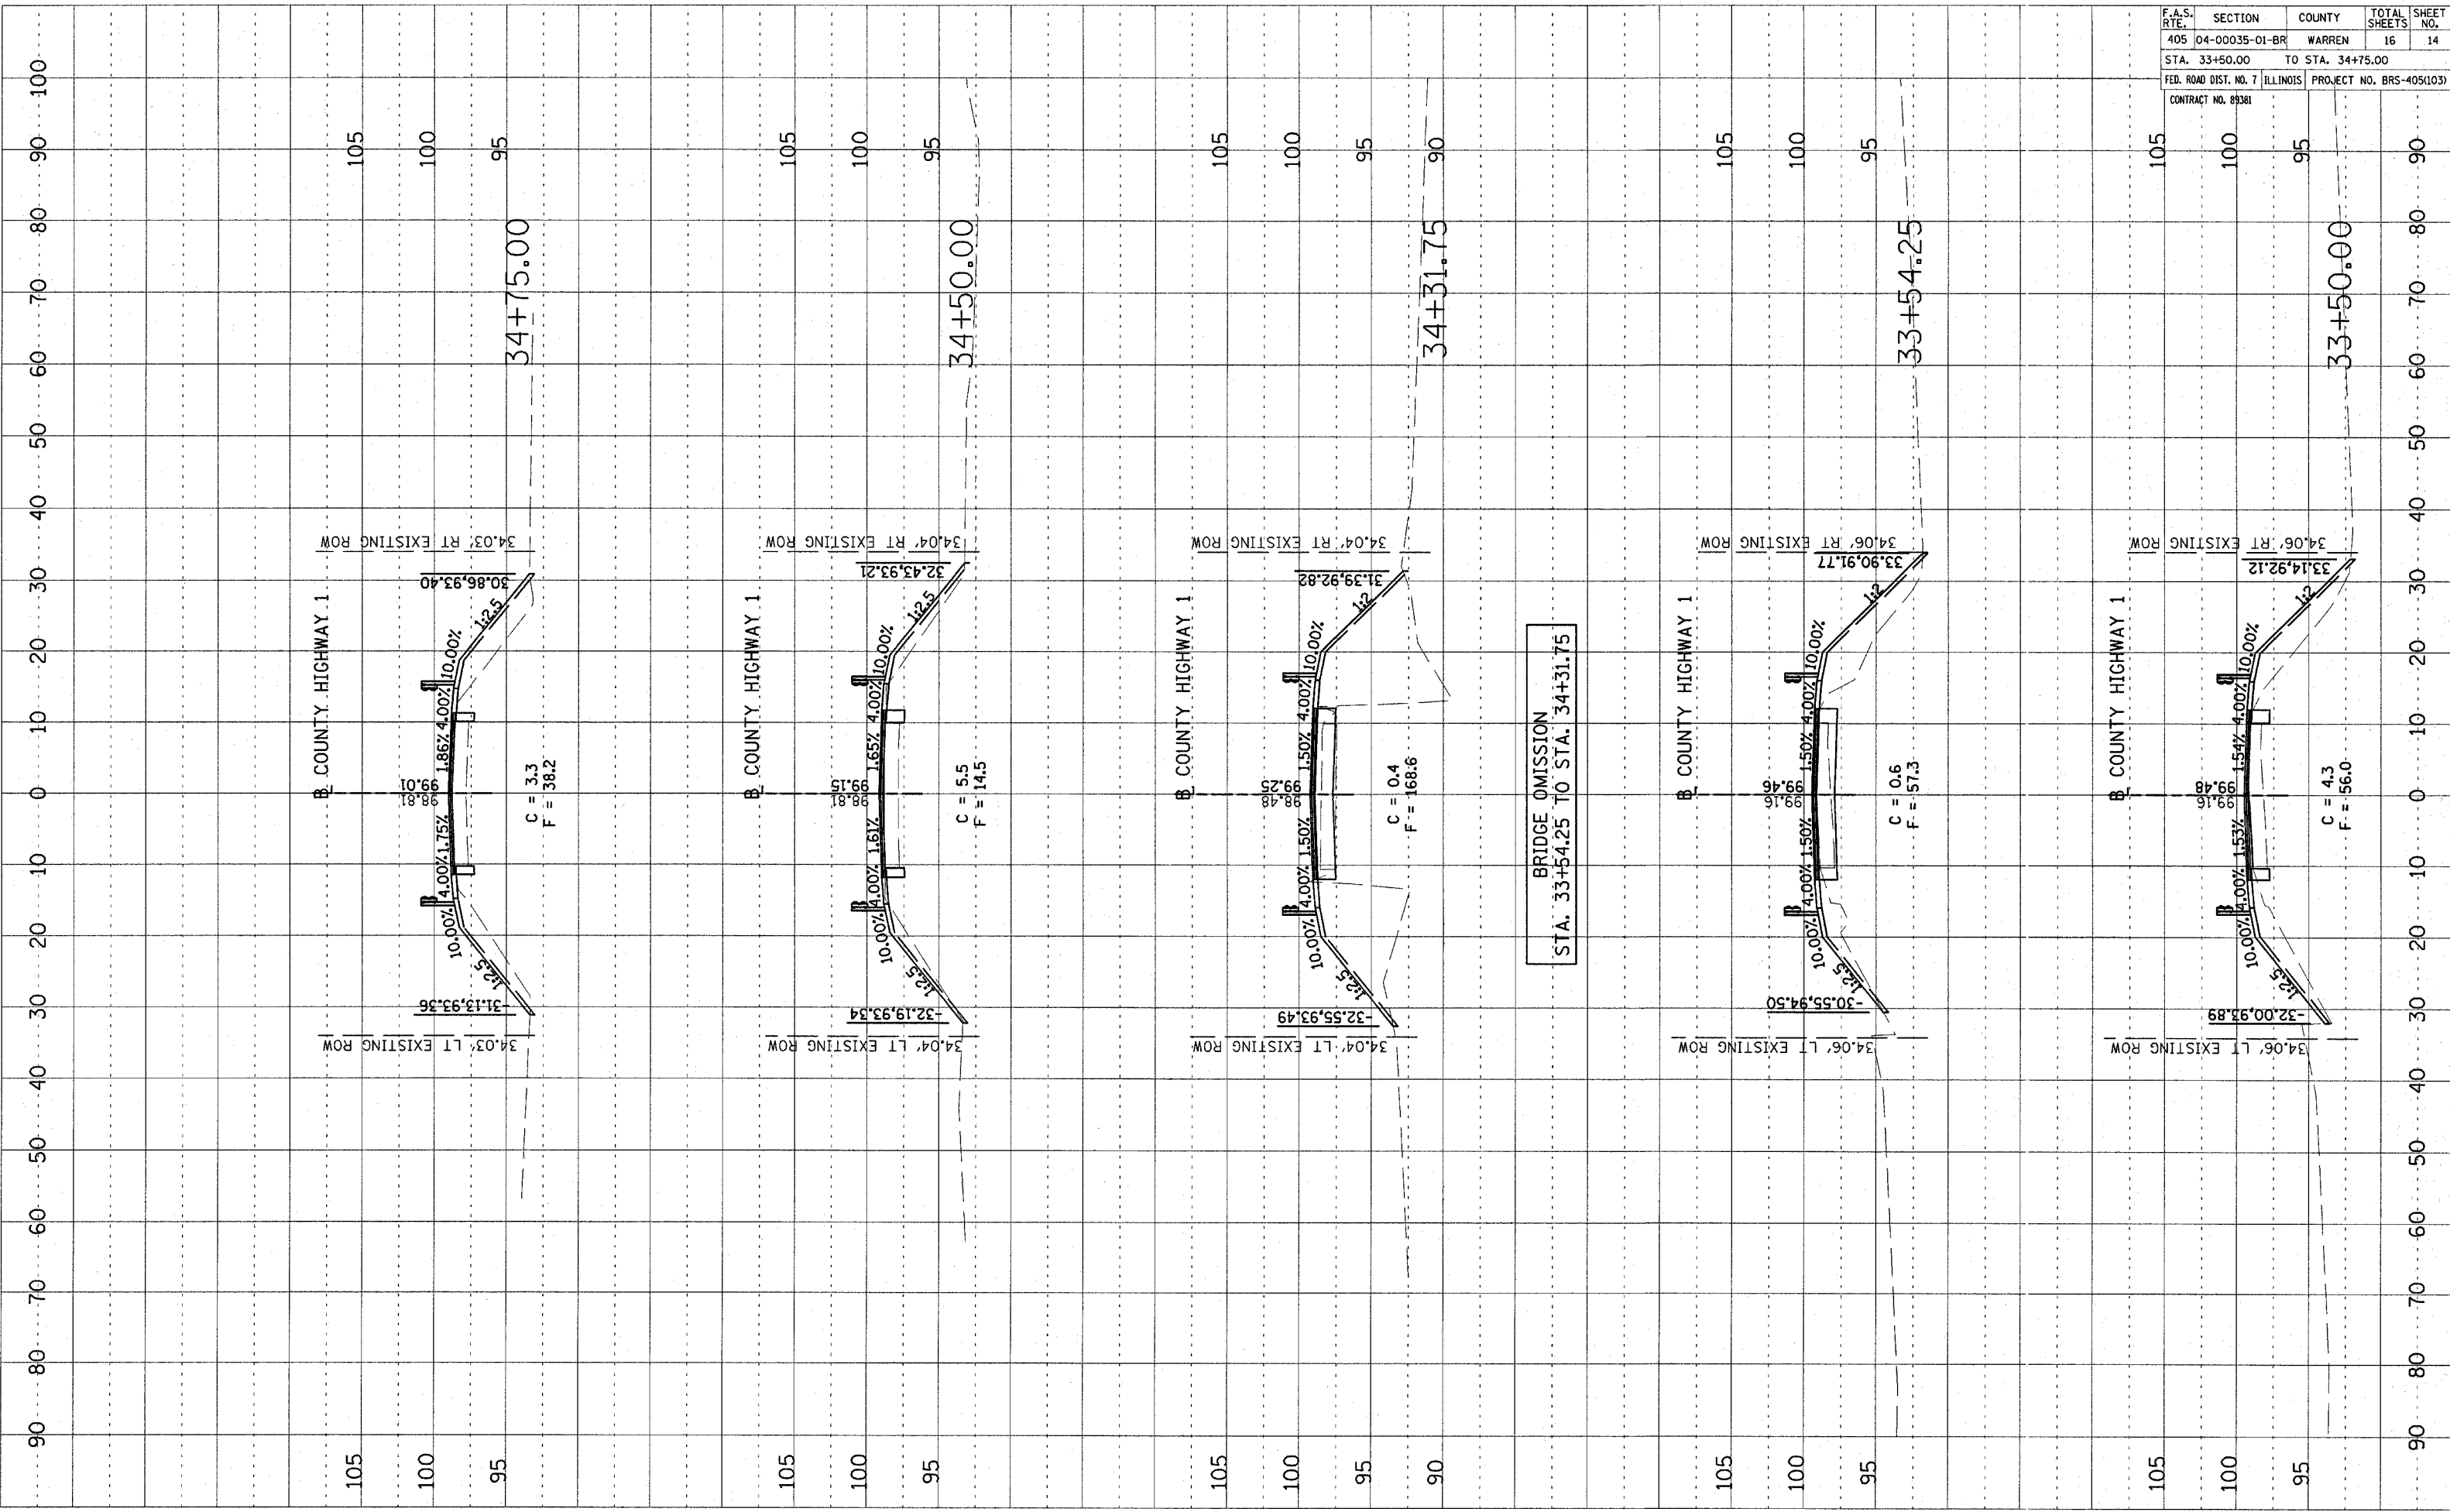

F.A.S. RTE.	SECTION	COUNTY	TOTAL SHEETS	SHEET NO.
405	04-00035-01-BR	WARREN	16	14
STA. 33+50.00		TO STA. 34+75.00		
FED. ROAD DIST. NO. 7		ILLINOIS		PROJECT NO. BRS-405(103)
CONTRACT NO. 89381				