


NOTE BOOK TEMPLATE
AREAS CHECKED

NOTE BOOK TEMPLATE
AREAS CHECKED

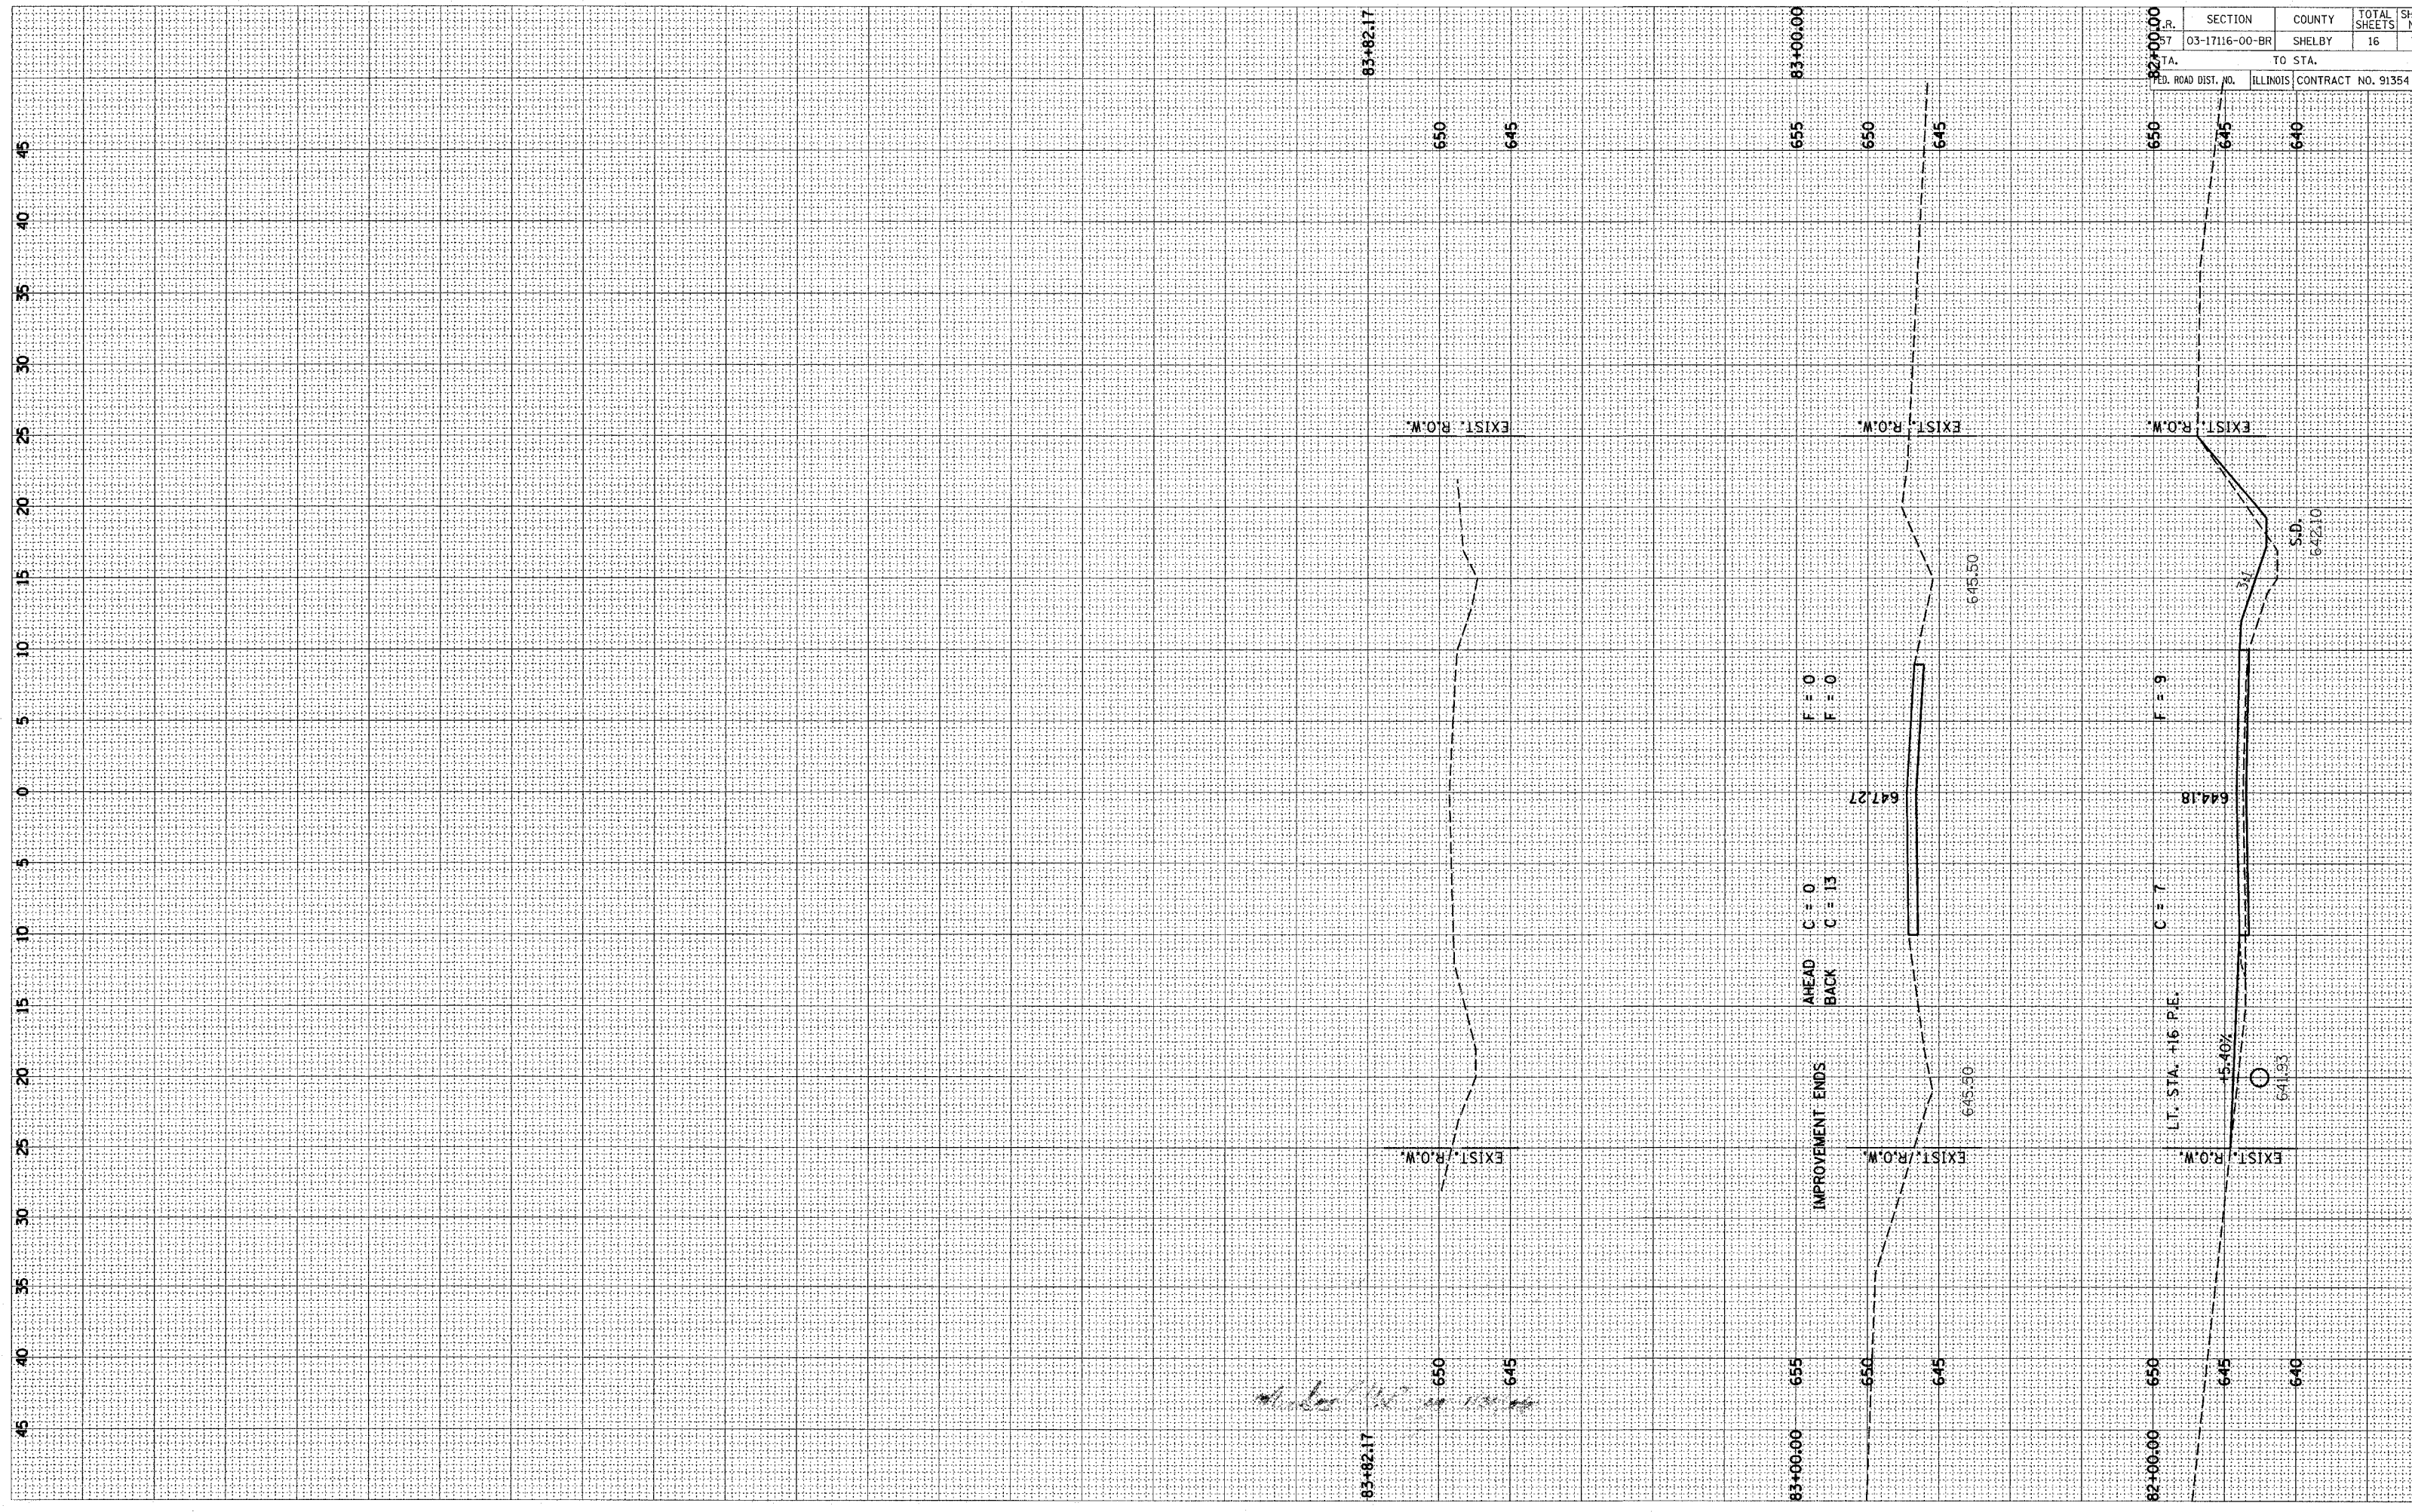

SECTION	COUNTY	TOTAL SHEETS	SHEET NO.
03-17116-00-BR	SHELBY	16	7

TO STA. ILLINOIS CONTRACT NO. 91354