
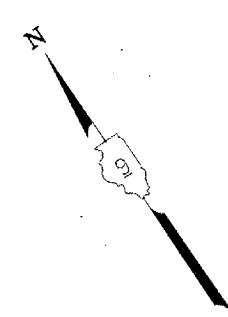


U.S. RTE.	SECTION	COUNTY	TOTAL SHEETS	SHEET NO.
US 45	.	MASSAC	13	10

STA. 0+80 TO STA. 11+15

•D-9 SMART FY 06-3

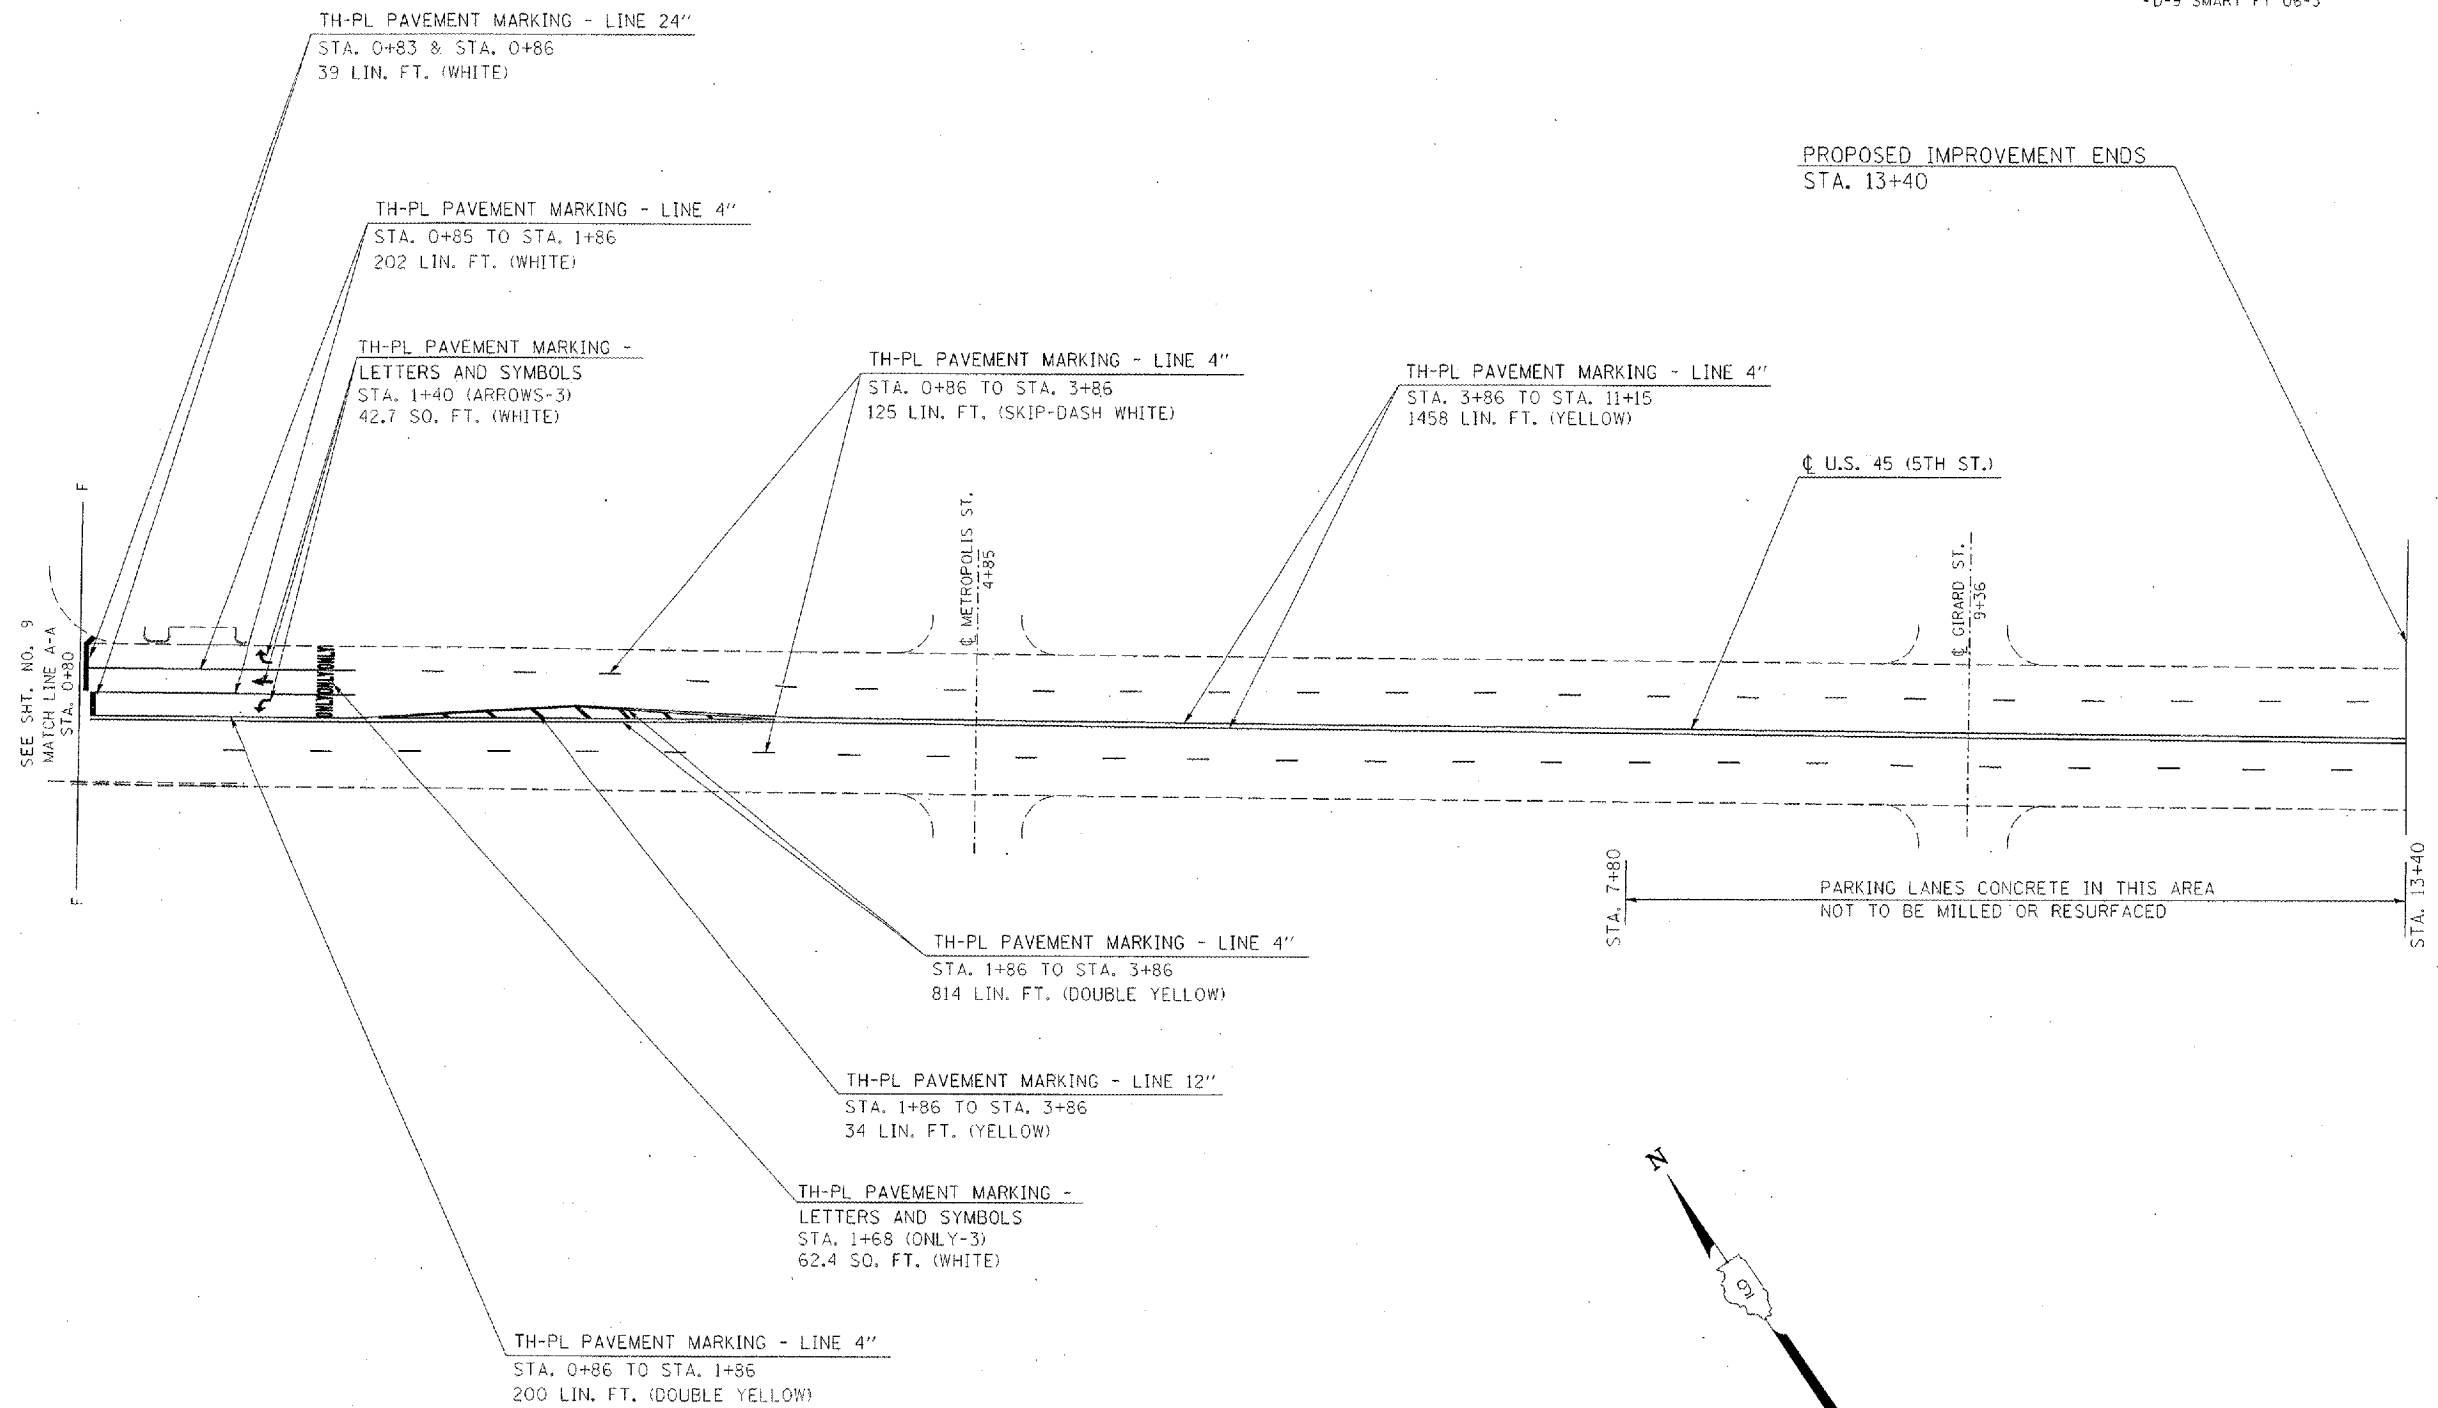

PLOT DATE : 4/26/06
 FILE NAME : 451010.DWG
 PLOT SCALE : 1"=40'
 USER NAME : RUSBY