


U.S. RTE.	SECTION	COUNTY	TOTAL SHEETS	SHEET NO.
VAR.	*	JACKSON	23	22
STA. 370+50.00 TO STA. 371+25.00			D-9 CONT. MAINT. FY06-10	

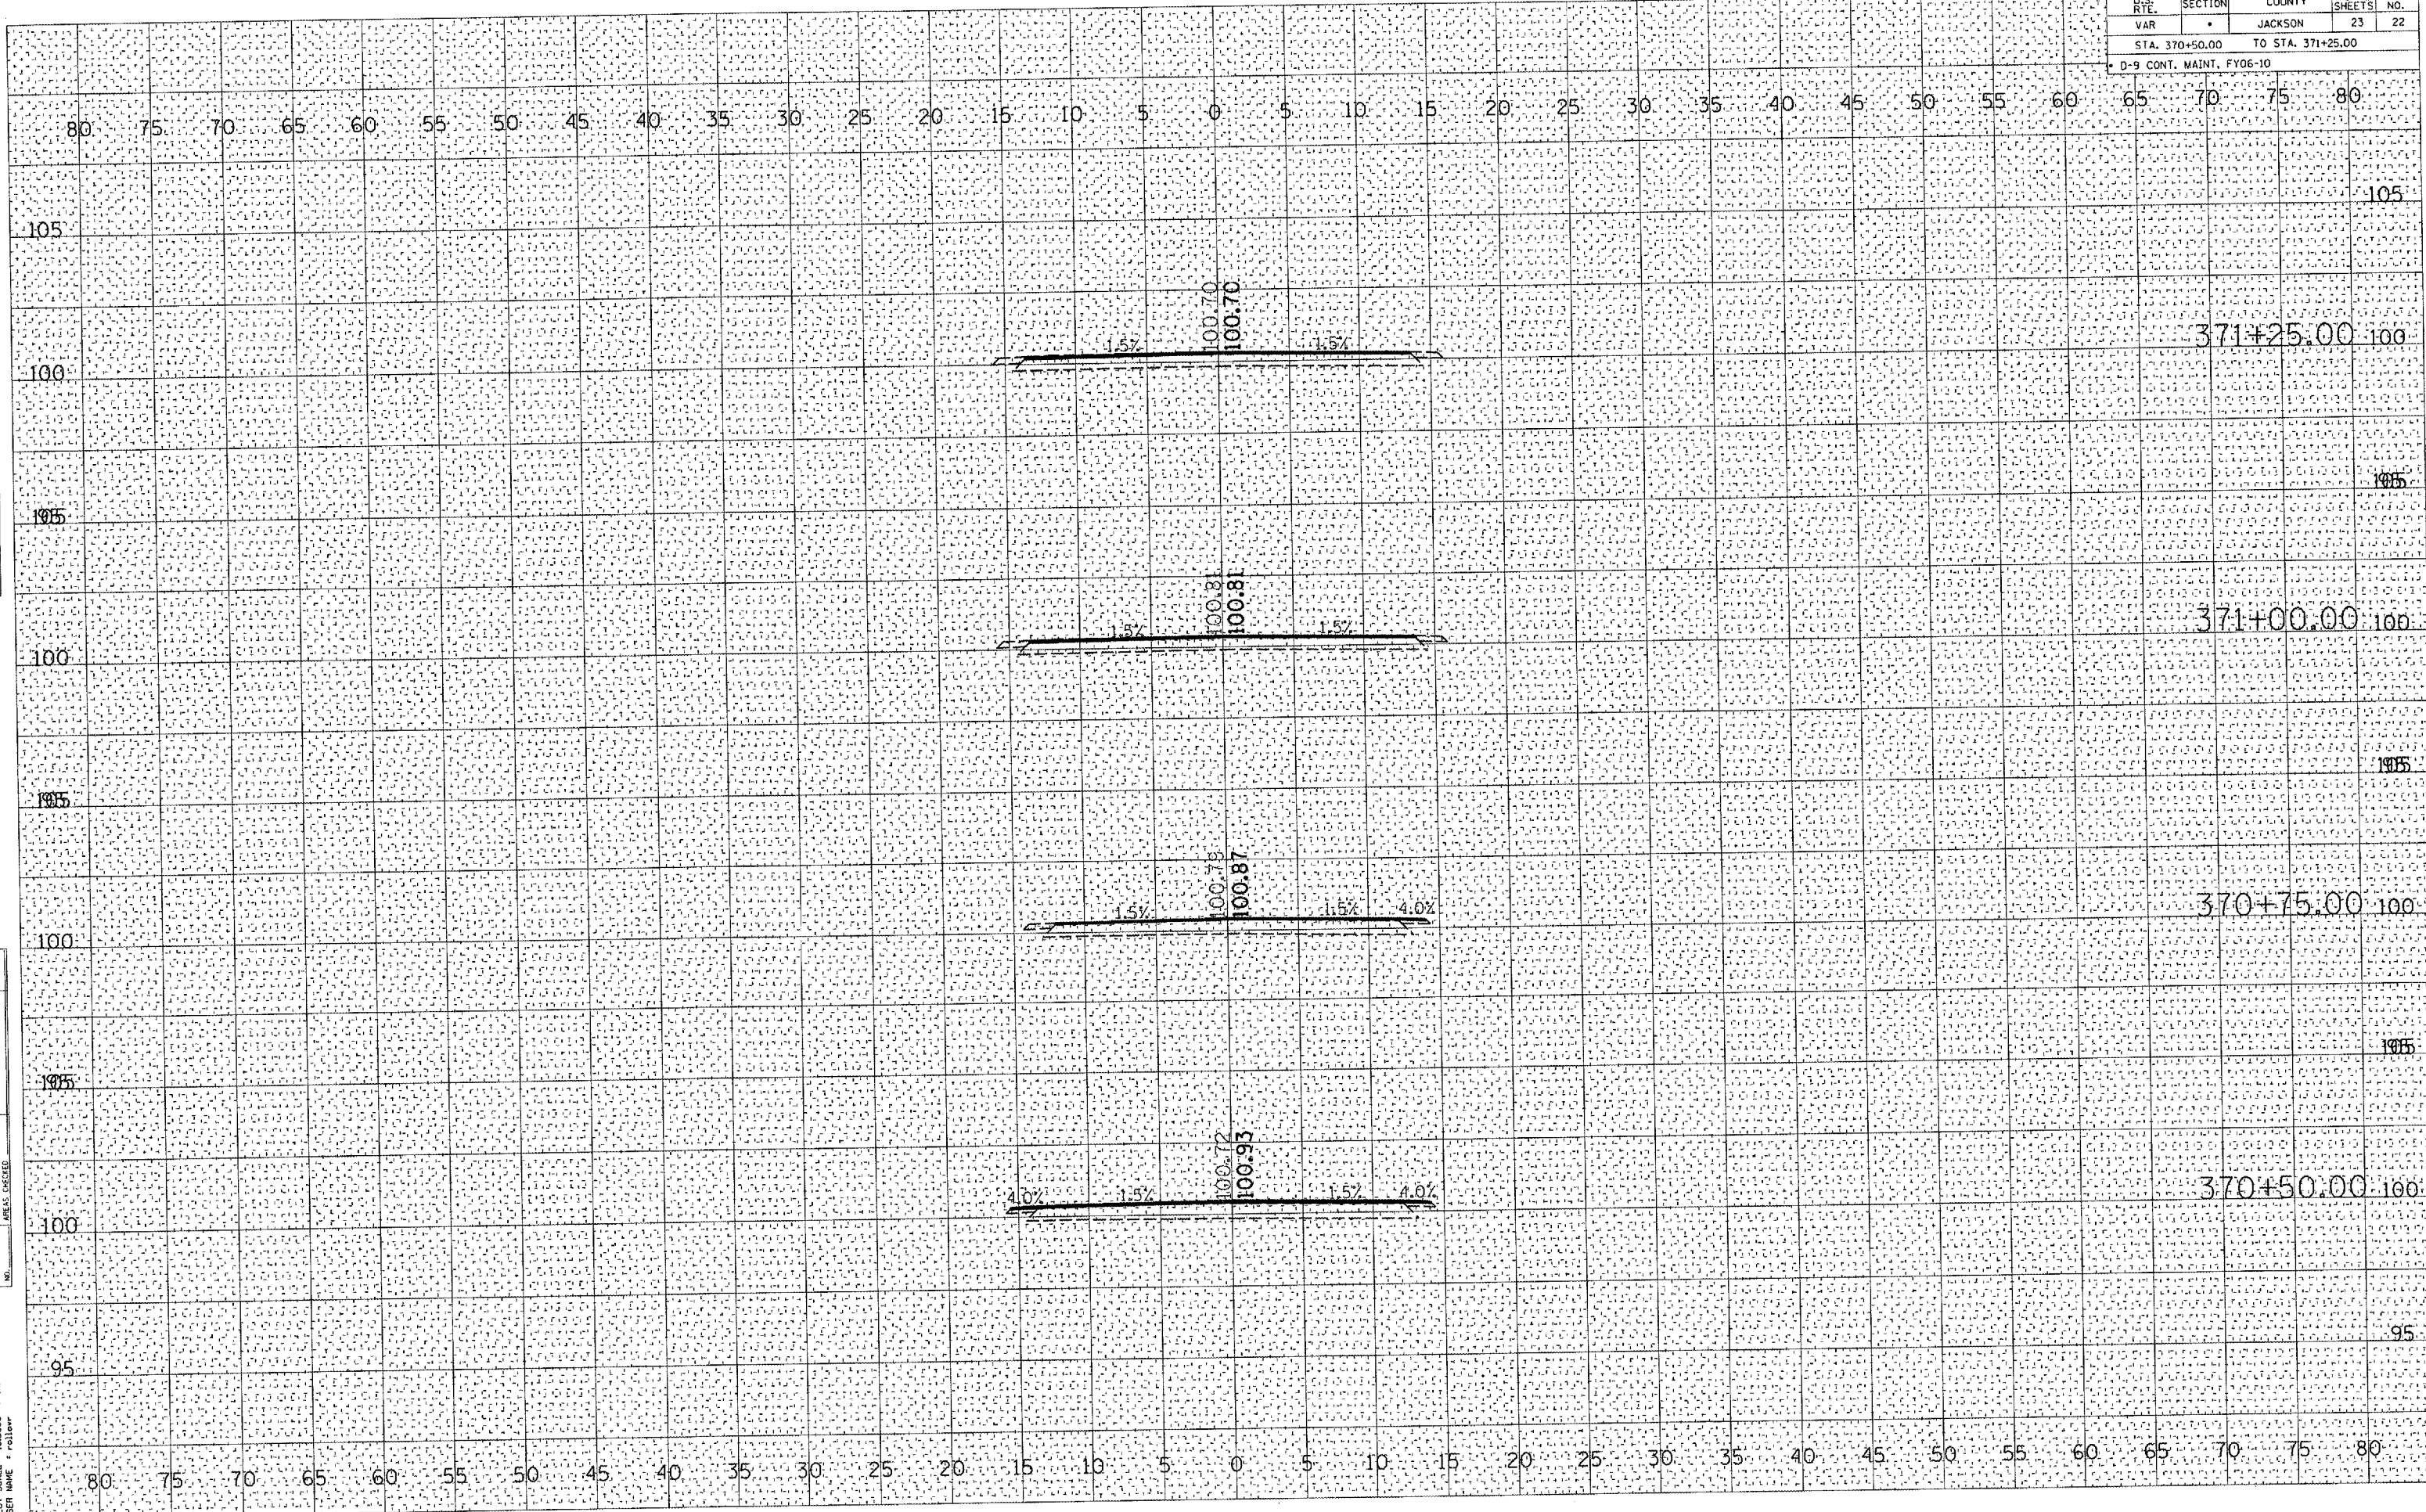

DATE  
BY  
FINAL SURVEY  
SURVEYED  
DATE  
BY  
NOTE BOOK  
NO.

DATE  
BY  
ORIGINAL SURVEY  
SURVEYED  
DATE  
BY  
NOTE BOOK  
NO.

PLOT DATE : 2/9/2006  
FILE NAME : c:\pwworkspace\982006\982006.dwg  
PLOT SCALE : 10.0000 / IN.  
USER NAME : rjellor