


RADIO CONTROL INTERFACE

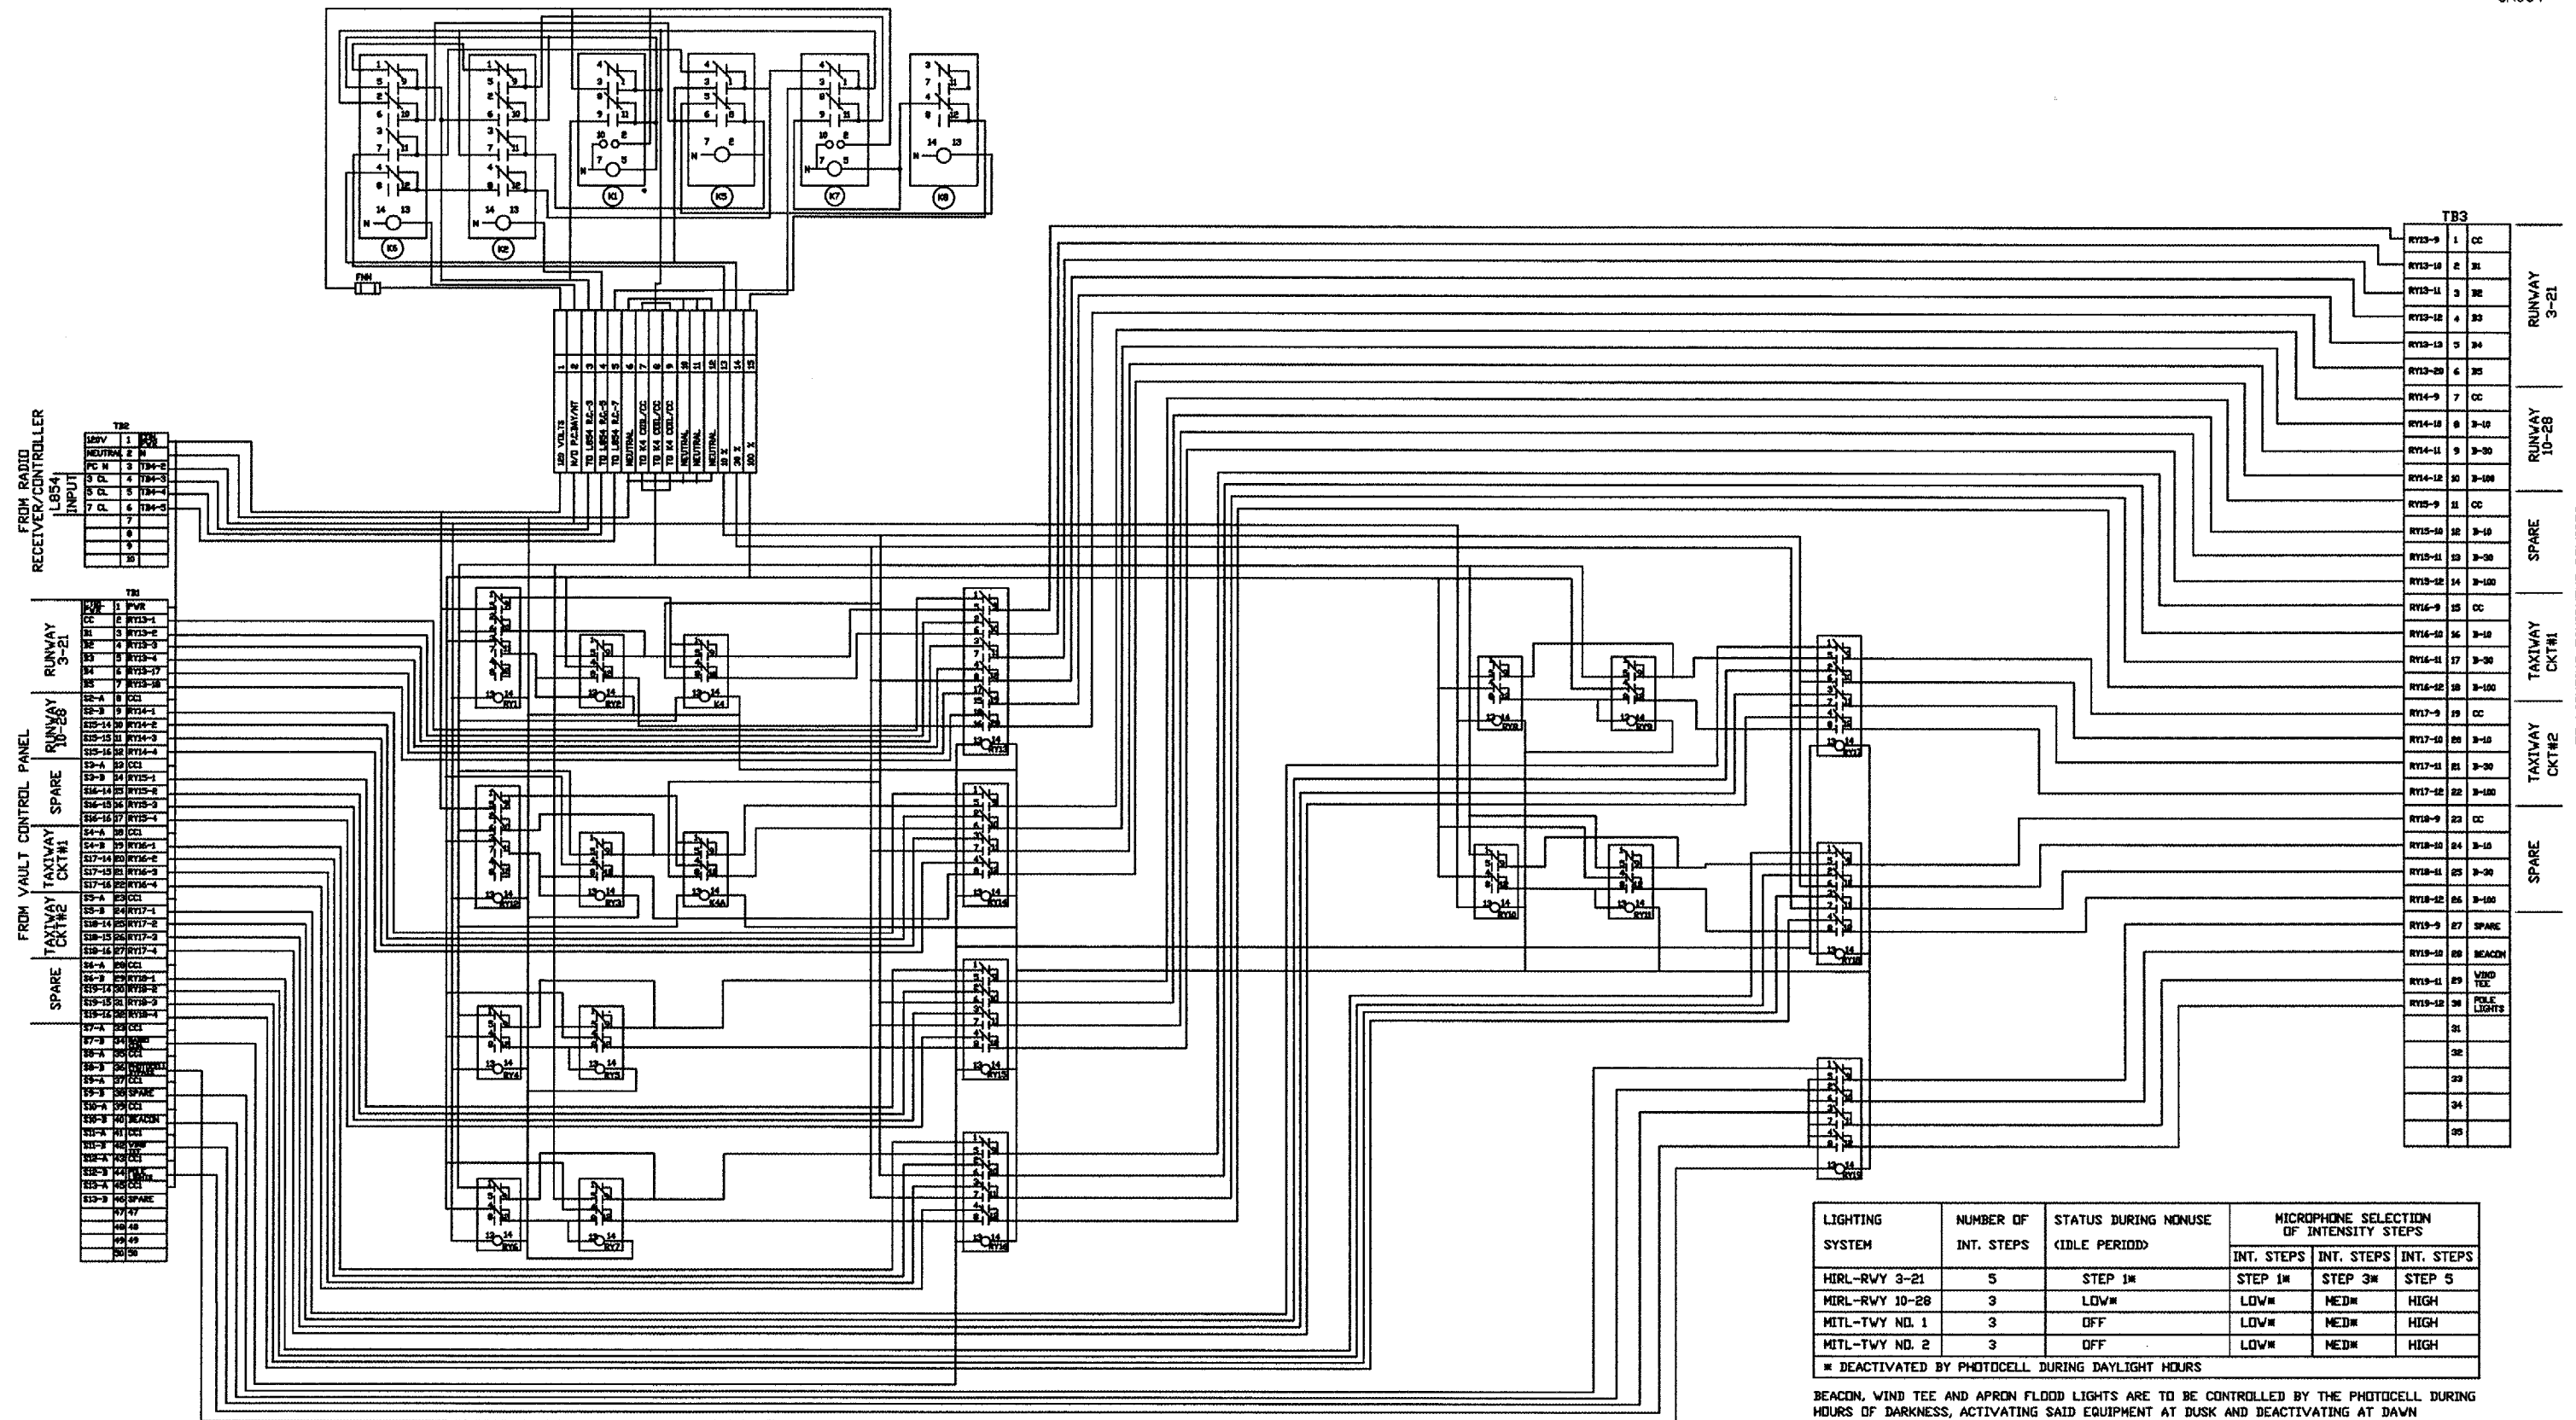

INTERFACE PANEL CONNECTION DETAILS
NO SCALE



VANIA ENGINEERING INC.
731 S. DURKIN DR. SUITE D
SPRINGFIELD, IL 62704
(217)787-5947

SHEET NO.
E-4
OF 6 SHEETS

GALESBURG MUNICIPAL AIRPORT
GALESBURG, ILLINOIS

**INTERFACE PANEL
CONNECTION DETAILS**

HUTCHISON ENGINEERING, INC.
JACKSONVILLE, ILLINOIS

DRAWN BY: H.M.V. ILL. PROJ. NO. GBG-3433
DATE: MARCH, 2006 AIP PROJ. NO. J-17-0047-88