

BORING LOG 5PAB3 Page 1 of 1

Wang Engineering, INC.
Consulting Geotechnical and Environmental Engineers
wangeng3@wangeng.com
1145 Main Street
Lombard, IL 60148
Telephone: 630 953-9928
Fax: 630 953-9938

WEI Job No.: 414-07-01
Client: T. Y. LIN International
Project: Dan Ryan Improvements; IDOT No. D-91-421-01
Location: From 95th Street to South of 69th Street



Datum: CCD
Elevation: 8.64 ft
North: 1847881.67 ft
East: 1177467.83 ft
Station: 1265+04
Offset: 124' LT

BORING LOG 5PAB1 Page 1 of 1

Wang Engineering, INC.
Consulting Geotechnical and Environmental Engineers
wangeng3@wangeng.com
1145 Main Street
Lombard, IL 60148
Telephone: 630 953-9928
Fax: 630 953-9938

WEI Job No.: 414-07-01
Client: T. Y. LIN International
Project: Dan Ryan Improvements; IDOT No. D-91-421-01
Location: From 95th Street to South of 69th Street

Datum: CCD
Elevation: 7.09 ft
North: 1848789.81 ft
East: 1177459.79 ft
Station: 7181+59
Offset: 32' RT

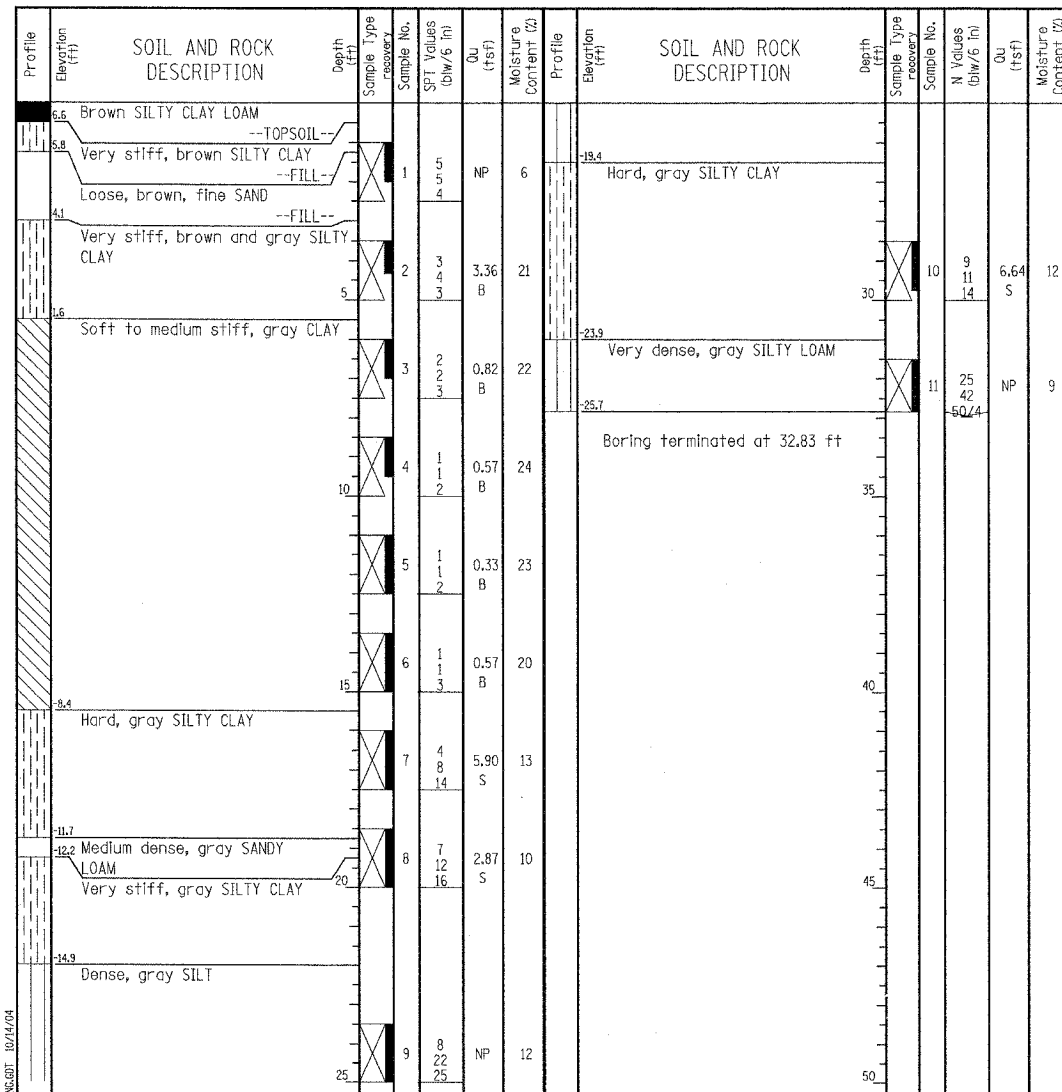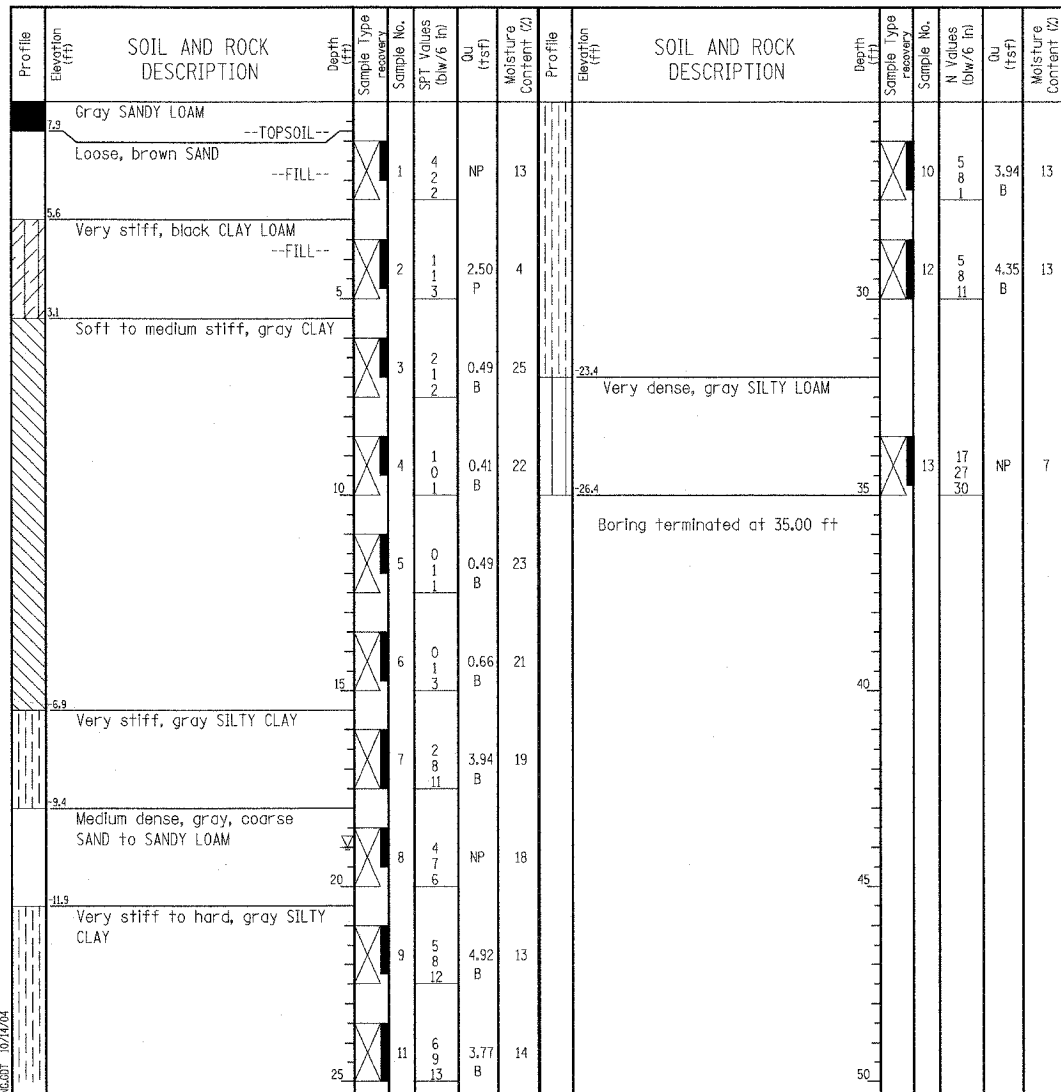

| GENERAL NOTES | | | | WATER LEVEL DATA | |
|---------------------|--|-------------------|------------|---|----------|
| Begin Drilling | 08-10-2004 | Complete Drilling | 08-10-2004 | While Drilling | 19.00 ft |
| Drilling Contractor | Patrick Drilling | Drill Rig | CME 75 TMR | At Completion of Drilling | DRY |
| Driller | K&M | Logger | B. Fugiel | Time After Drilling | NA |
| Drilling Method | 3.25" ID HSA; Boring backfilled with bentonite upon completion | | | Depth to Water | NA |
| | | | | The stratification lines represent the approximate boundary between soil types; the actual transition may be gradual. | |

| GENERAL NOTES | | | | WATER LEVEL DATA | |
|---------------------|--|-------------------|------------|---|-----|
| Begin Drilling | 08-10-2004 | Complete Drilling | 08-10-2004 | While Drilling | DRY |
| Drilling Contractor | Patrick Drilling | Drill Rig | CME 75 ATV | At Completion of Drilling | DRY |
| Driller | J&L | Logger | J. Kasnick | Time After Drilling | NA |
| Drilling Method | 3.25" ID HSA; Boring backfilled with bentonite upon completion | | | Depth to Water | NA |
| | | | | The stratification lines represent the approximate boundary between soil types; the actual transition may be gradual. | |

TYLIN INTERNATIONAL

LEGEND

| | |
|----|---------------------|
| NP | NON-PLASTIC |
| B | BULGE FAILURE |
| S | SHEAR FAILURE |
| P | POCKET PENETROMETER |

| REVISIONS | |
|-----------|------|
| NAME | DATE |
| | |
| | |
| | |
| | |
| | |
| | |
| | |
| | |
| | |

ILLINOIS DEPARTMENT OF TRANSPORTATION
F.A.I. 90/94 (DAN RYAN EXPRESSWAY)
31st STREET to I-57
**BORING LOGS FOR HMLT'S
5 PAB3 & 5 PAB1**

S.N. DESIGNED BY: DJR
SCALE: N.T.S. DRAWN BY: DJR
DATE: OCTOBER 29, 2004 CHECKED BY: TO