


SUGGESTED PROJECT SCHEDULE

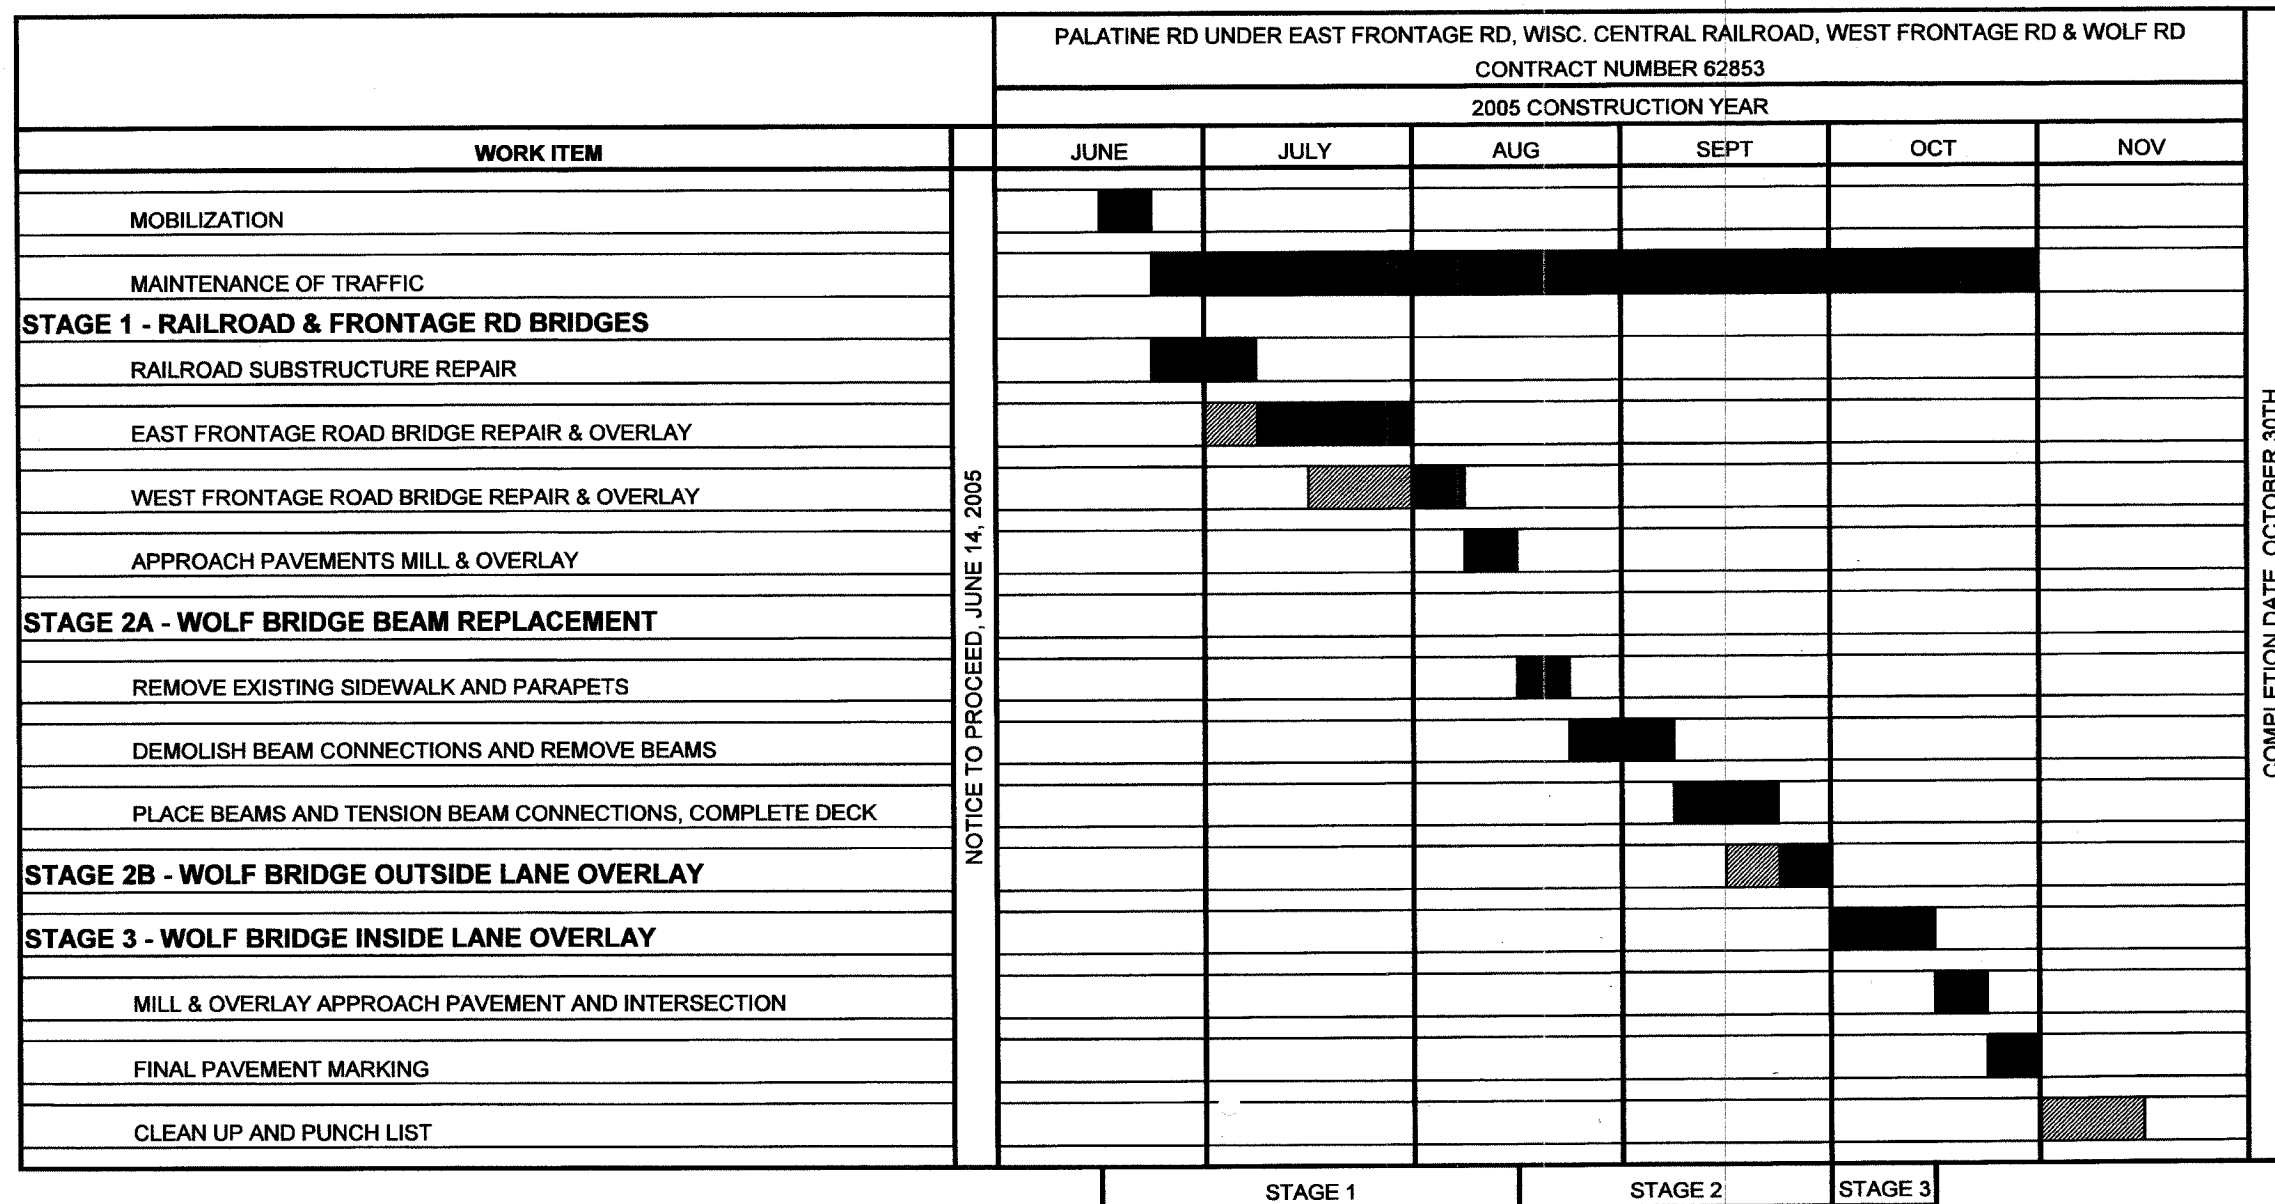

NOTE:

THIS PROGRESS SCHEDULE REPRESENTS THE DESIGN SECTION ENGINEER'S SUGGESTED SCHEDULE OF THE OVERALL PROJECT. THE CONTRACTOR SHALL SUBMIT HIS OWN SCHEDULE FOR REVIEW AND APPROVAL.

REVISIONS	
NAME	DATE

ILLINOIS DEPARTMENT OF TRANSPORTATION
PALATINE ROAD UNDER WCRR, UNDER W. FRONTAGE RD.,
UNDER E. FRONTAGE RD. & UNDER WOLF RD.

SUGGESTED PROGRESS SCHEDULE

SCALE: NONE DRAWN BY ACE/CAD
DATE 02/05 CHECKED BY TAE

AMERICAN
CONSULTING ENGINEERS

C:\WORK\PROJECTS\62853\62853.DWG 02/07/2005 10:33:28 AM