

F.A. RTE.	SECTION	COUNTY	TOTAL SHEETS	SHEET NO.
	2004-115SG	VARIOUS	30	1

D-91-048-05

STATE OF ILLINOIS  
DEPARTMENT OF TRANSPORTATION  
DIVISION OF HIGHWAYS

**PROPOSED  
HIGHWAY PLANS**

VARIOUS ROUTES:

- (1) FAP ROUTE 0334-US 12/ILL. 59 @ ILL. 176
- (2) FAP ROUTE 334 - ILL. 83 @ I-290
- (3) FAU ROUTE 2898 (I-94 EDENS) DEMPSTER STREET - DUNDEE ROAD
- (4) FAI ROUTE 94 I-90/94 @ IRVING PARK ROAD


SECTION NUMBER:

2004-115SG

VARIOUS COUNTIES:

LAKE, COOK AND DUPAGE

C-91-048-05

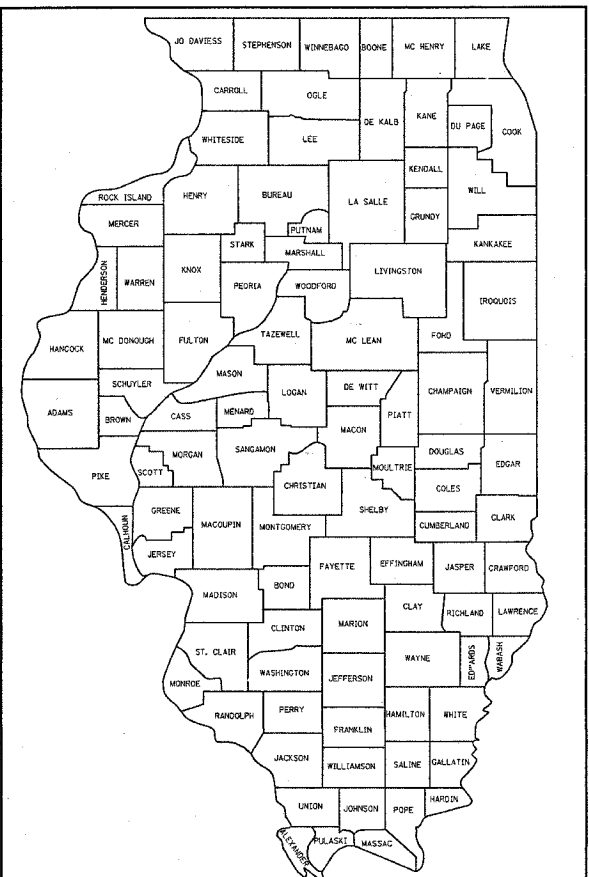


LOCATION OF SECTION INDICATED THUS: - ■ -

FOR INDEX OF SHEETS, SEE SHEET NO.

- 1. TITLE SHEET
- 2. SUMMARY OF QUANTITIES
- 3. I-90/94 SIGNING STRIP MAP
- 4. I-90/94 SIGN PANEL DETAIL SHEET
- 5. US 12/ILL. 59 @ 176 SIGNING STRIP MAP
- 6. US 12/ILL. 59 @ 176 SIGN PANEL DETAIL
- 7-8 ILL. 83 @ I-290 SIGNING STRIP MAPS
- 9-11 ILL. 83 @ I-290 SIGN PANEL DETAIL SHEETS
- 12-21 I-94 (EDENS) DEMPSTER - DUNDEE SIGNING STRIP MAPS
- 22-29 I-94 (EDENS) DEMPSTER - DUNDEE SIGN PANEL DETAIL SHEETS
- 29A. TRAFFIC CONTROL DETAILS FOR SHOULDER CLOSURES AND PARTIAL RAMP CLOSURES (TC-17)

STANDARD DRAWINGS

- 701400<sup>02</sup>
  - 701401<sup>03</sup>
  - 701446
  - 701101<sup>01</sup>
  - 701411<sup>03</sup>
- NOTE: STANDARD DRAWINGS REQUIRED (CIRCLED) 720021-01

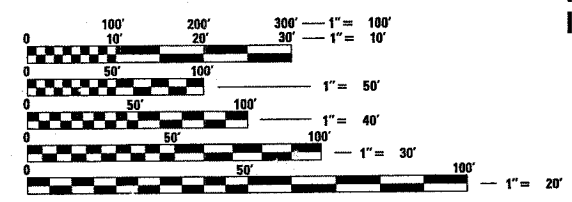


FULL SIZE PLANS HAVE BEEN PREPARED USING STANDARD ENGINEERING SCALES. REDUCED SIZED PLANS WILL NOT CONFORM TO STANDARD SCALES. IN MAKING MEASUREMENTS ON REDUCED PLANS, THE ABOVE SCALES MAY BE USED.

J.U.L.I.E.  
JOINT UTILITY LOCATION INFORMATION FOR EXCAVATION  
1-800-892-0123

US 12 @  
ILL. 176

I-290 @  
ILL. 83

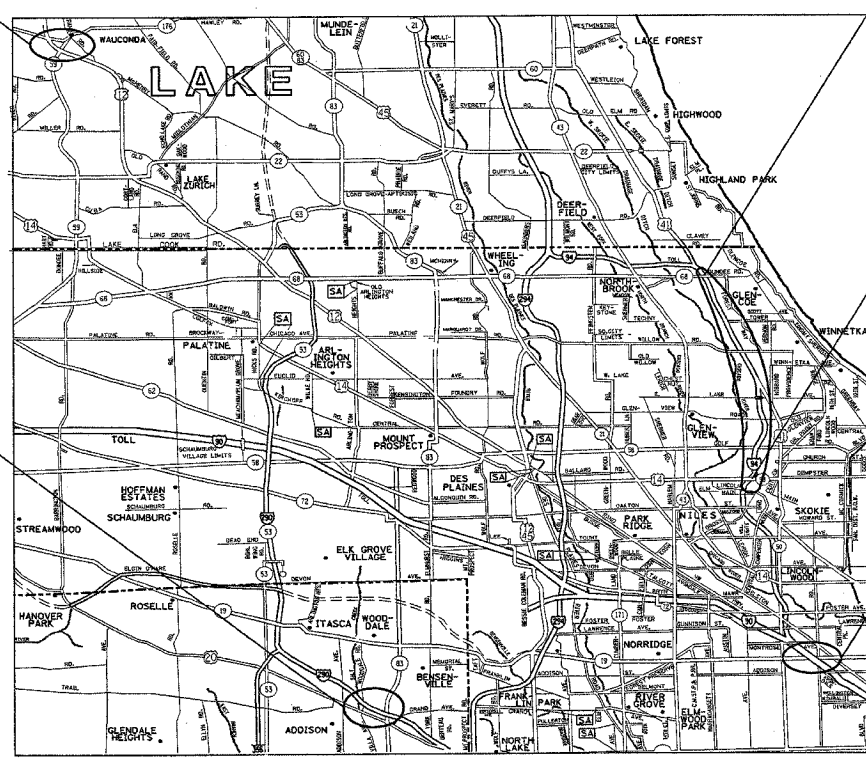

I-94 DEMPSTER TO DUNDEE  
PROJECT ENDS

PROJECT BEGINS

I-90/94 @  
IRVING PARK RD.

STATE OF ILLINOIS  
DEPARTMENT OF TRANSPORTATION  
DIVISION OF HIGHWAYS

SUBMITTED Feb 10, 2005  
Deanne M. O'Keefe  
DEPUTY DIRECTOR OF HIGHWAYS, REGION ENGINEER

March 25, 2005  
Mike Hine  
ENGINEER OF DESIGN AND ENVIRONMENT

March 25, 2005  
Vinton Mader  
DIRECTOR OF HIGHWAYS, CHIEF ENGINEER

**PRINTED BY THE AUTHORITY  
OF THE STATE OF ILLINOIS**

BUREAU OF TRAFFIC, TERRY RAMMACHER / DARYLE DREW (847) 705-4420

•• LAKE, COOK AND DUPAGE  
 • FAP-0334, FAI-290, FAU-2898, FAP-0094

F.A. RTE.	SECTION	COUNTY	TOTAL SHEETS	SHEET NO.
*	2004-115SG	**	29	2
FED. ROAD DIST. NO. 1		ILLINOIS	HIGHWAY PROJECT	

CONTRACT NO. 62871

SUMMARY OF QUANTITIES			URBAN	LAKE CO.	DUPAGE CO.	COOK CO.	
CODE NO	ITEM	UNIT	TOTAL QUANTITIES Y002-1C	US 12/IL59 @ 176	ILL. 83 @ I-290	I-94 (EDENS) DEMPSTER - DUNDEE	I-90/94 @ IRVING PARK RD.
72000300	SIGN PANEL TYPE 3	SQ. FT.	10,998.75	683.0	2,670.50	6,946.75	698.5
72400330	REMOVE SIGN PANEL TYPE 3	SQ. FT.	10,971.5	590	2,380.75	7,302.25	698.5
73000100	WOOD SIGN SUPPORT	FEET	132	88	44	0	0
73700100	REMOVE GROUND-MOUNTED SIGN SUPPORT	EACH	6	4	2	0	0
67100100	MOBILIZATION	L SUM	1	.25	.25	.25	.25
X7011015	TRAFFIC CONTROL AND PROTECTION (EXPRESSWAYS)	L SUM	1	0.25	0.25	0.25	0.25




2/10/2005 04:00:00 \\s:\projects\2004\115\project\collect\sum12

REVISIONS	
NAME	DATE

ILLINOIS DEPARTMENT OF TRANSPORTATION  
 SUMMARY OF QUANTITIES  
 US 12/ILL. 59 @ ILL. 176

PLOT DATE: 2/10/2005

F.A. RTE.	SECTION	COUNTY	TOTAL SHEETS	SHEET NO.
*	2004-1155G	**	29	3
STA.		TO STA.		
FED. ROAD DIST. NO.	ILLINOIS	FED. AID PROJECT		
CONTRACT NO. 62871				
** LAKE, COOK AND DUPAGE				
* FAP-0334, FAI-290, FAU-2898, FAP-0094				

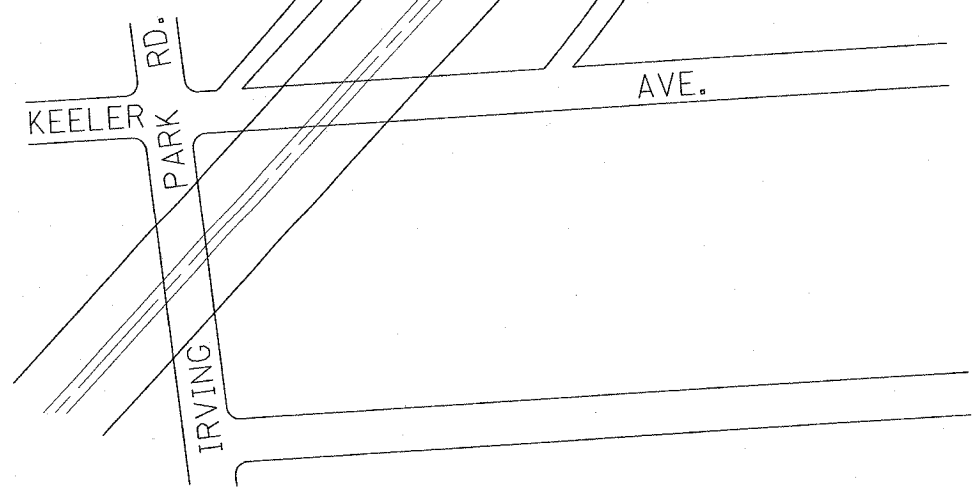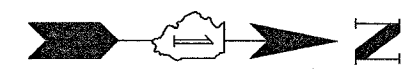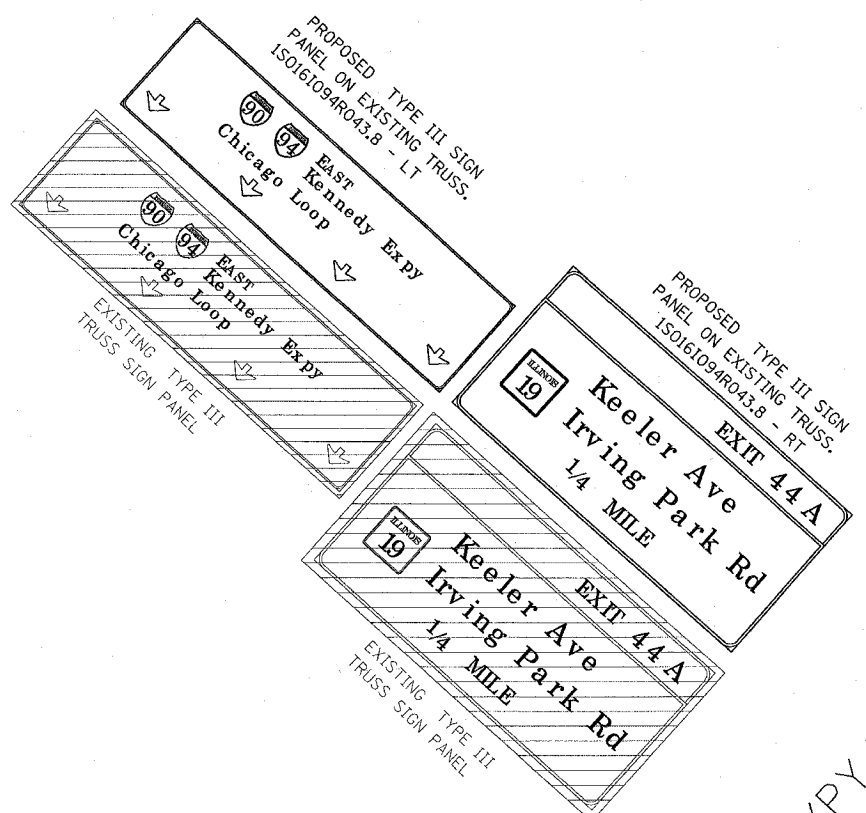




**NOTE:**  
LANE CLOSURES WILL BE REQUIRED ON BOTH THE KENNEDY AND EDENS EXPRESSWAYS TO WORK AT THIS SITE.

PLOT DATE = 2/10/2005  
 PLOT SCALE = 1/8" = 1' IN.  
 PLOT NAME = I-90/I-94  
 REFERENCE = REF#

REVISIONS	
NAME	DATE

ILLINOIS DEPARTMENT OF TRANSPORTATION  
 I-90/I-94  
 IRVING PARK RD.  
 SIGNING STRIP MAP  
 SCALE: VERT. NONE  
 HORIZ.  
 DATE 2/10/2005  
 DRAWN BY: BCK/ROB  
 DESIGNED BY: RDB  
 CHECKED BY: CS/DAD

F.A. RTE.	SECTION	COUNTY	TOTAL SHEETS	SHEET NO.
*	2004-1155G	**	29	4
STA.		TO STA.		
FED. ROAD DIST. NO.		ILLINOIS FED. AID PROJECT		
CONTRACT NO. 62871				
** LAKE, COOK AND DUPAGE				
* FAP-0334, FAI-290, FAU-2898, FAP-0094				

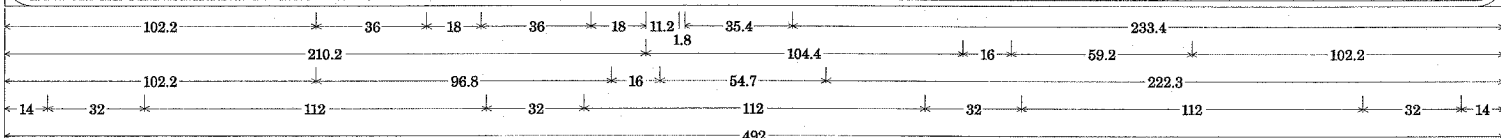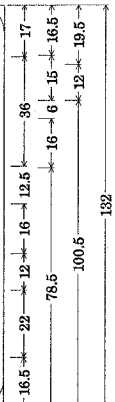
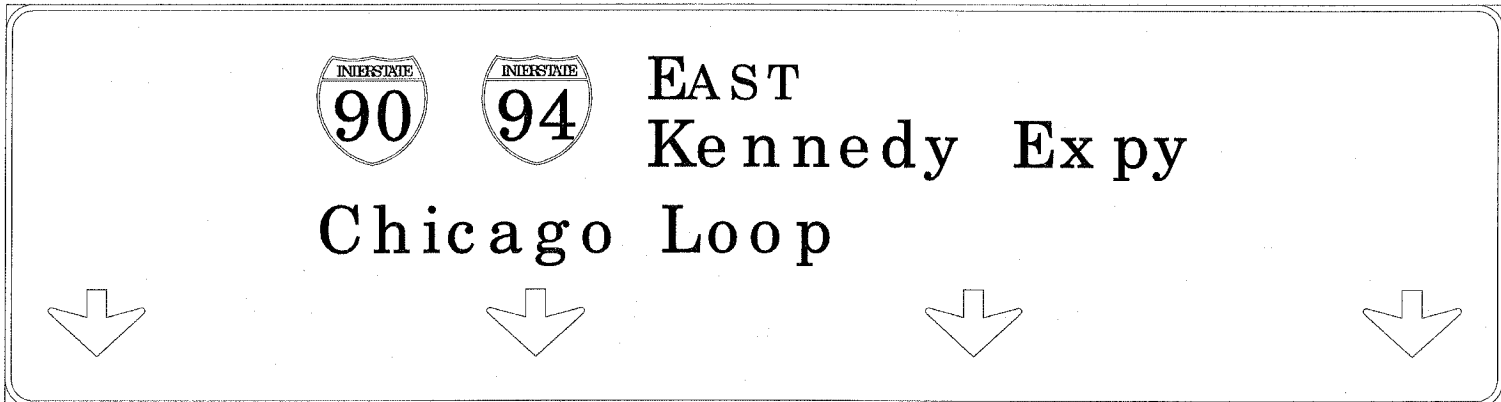


IS0161094R043.8-LT; 9.0" Radius, 2.0" Border, White on Green;  
[EAST] E Mod; [Kennedy Expy] E Mod; [Chicago Loop] E Mod; Down Arrow 22.0" 270; Down Arrow 22.0" 270; Down Arrow 22.0" 270; Down Arrow 22.0" 270;

Table of letter and object lefts.

E	A	S	T
102.2	156.2	210.2	237.7
210.2	226.5	241.7	258.0
273.1	287.0	301.7	330.6
346.5	363.6	376.9	
C	h	i	c
102.2	120.2	136.6	144.5
158.3	173.3	188.5	215.0
230.1	244.1	259.5	
↓	↓	↓	↓
14.0	158.0	302.0	446.0

ALL DIMENSIONS ARE IN INCH. DECIMALS UNLESS OTHERWISE NOTED

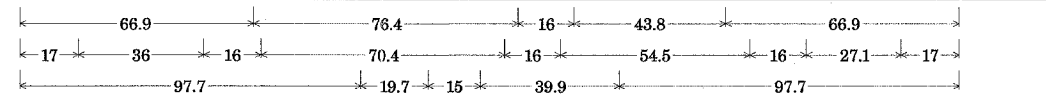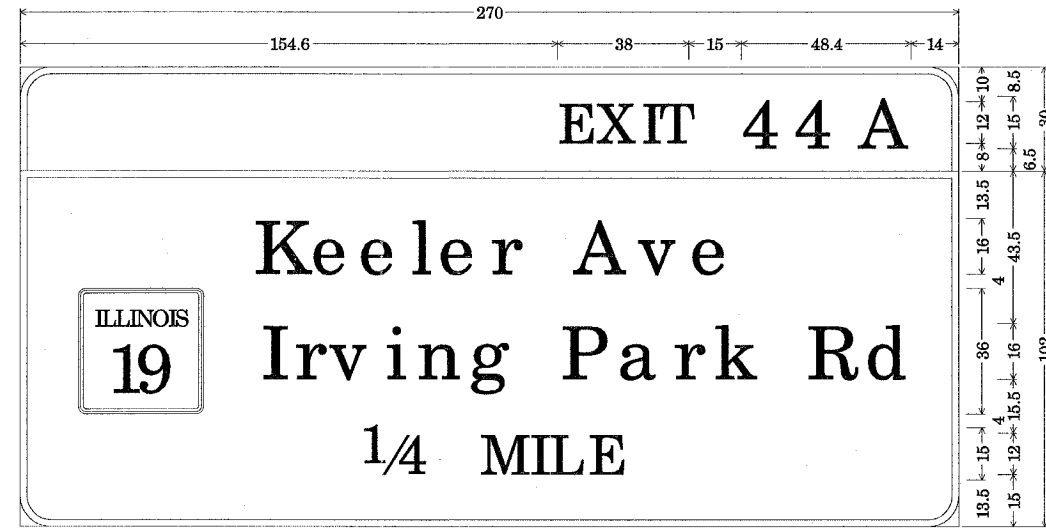

9.0" Radius, 2.0" Border, White on Green;  
[EXIT 44A] E Mod;  
IS0161094R043.8-RT; 9.0" Radius, 2.0" Border, White on Green;  
[Keeler Ave] E Mod; [Irving Park Rd] E Mod; [1/4MILE] E Mod;

Table of letter and object lefts.

E	X	I	T	4	4	A
154.6	165.9	178.8	183.7	207.6	222.5	241.0
K	e	e	l	e	r	A
66.9	83.2	97.1	112.3	120.2	135.5	159.3
177.8	192.9					
I	r	v	i	n	g	P
17.0	69.0	78.7	88.5	104.9	114.1	129.2
155.4	172.0	188.2	199.8	225.9	242.8	
1/4	M	I	L	E		
97.7	132.4	146.5	152.0	163.4		


REVISIONS	
NAME	DATE

ILLINOIS DEPARTMENT OF TRANSPORTATION  
I-90/I-94  
IRVING PARK RD.  
SIGN PANEL DETAILS  
SCALE: VERT. NONE  
HORIZ.  
DATE 2/8/2005  
DRAWN BY: BCK/RDB  
DESIGNED BY: RDB  
CHECKED BY: CS/DAD

PLOT DATE = 2/8/2005  
FILE NAME = #FILE#  
PLOT SCALE = 20.0000 / IN.  
REFERENCE = #REF#

F.A. RTE.	SECTION	COUNTY	TOTAL SHEETS	SHEET NO.
*	2004-1155G	* *	29	5
STA.		TO STA.		
FED. ROAD DIST. NO.	ILLINOIS	FED. AID PROJECT		
CONTRACT NO. 62871				

\*\* LAKE, COOK AND DUPAGE  
\* FAP-0334, FAI-290, FAU-2898, FAP-0094

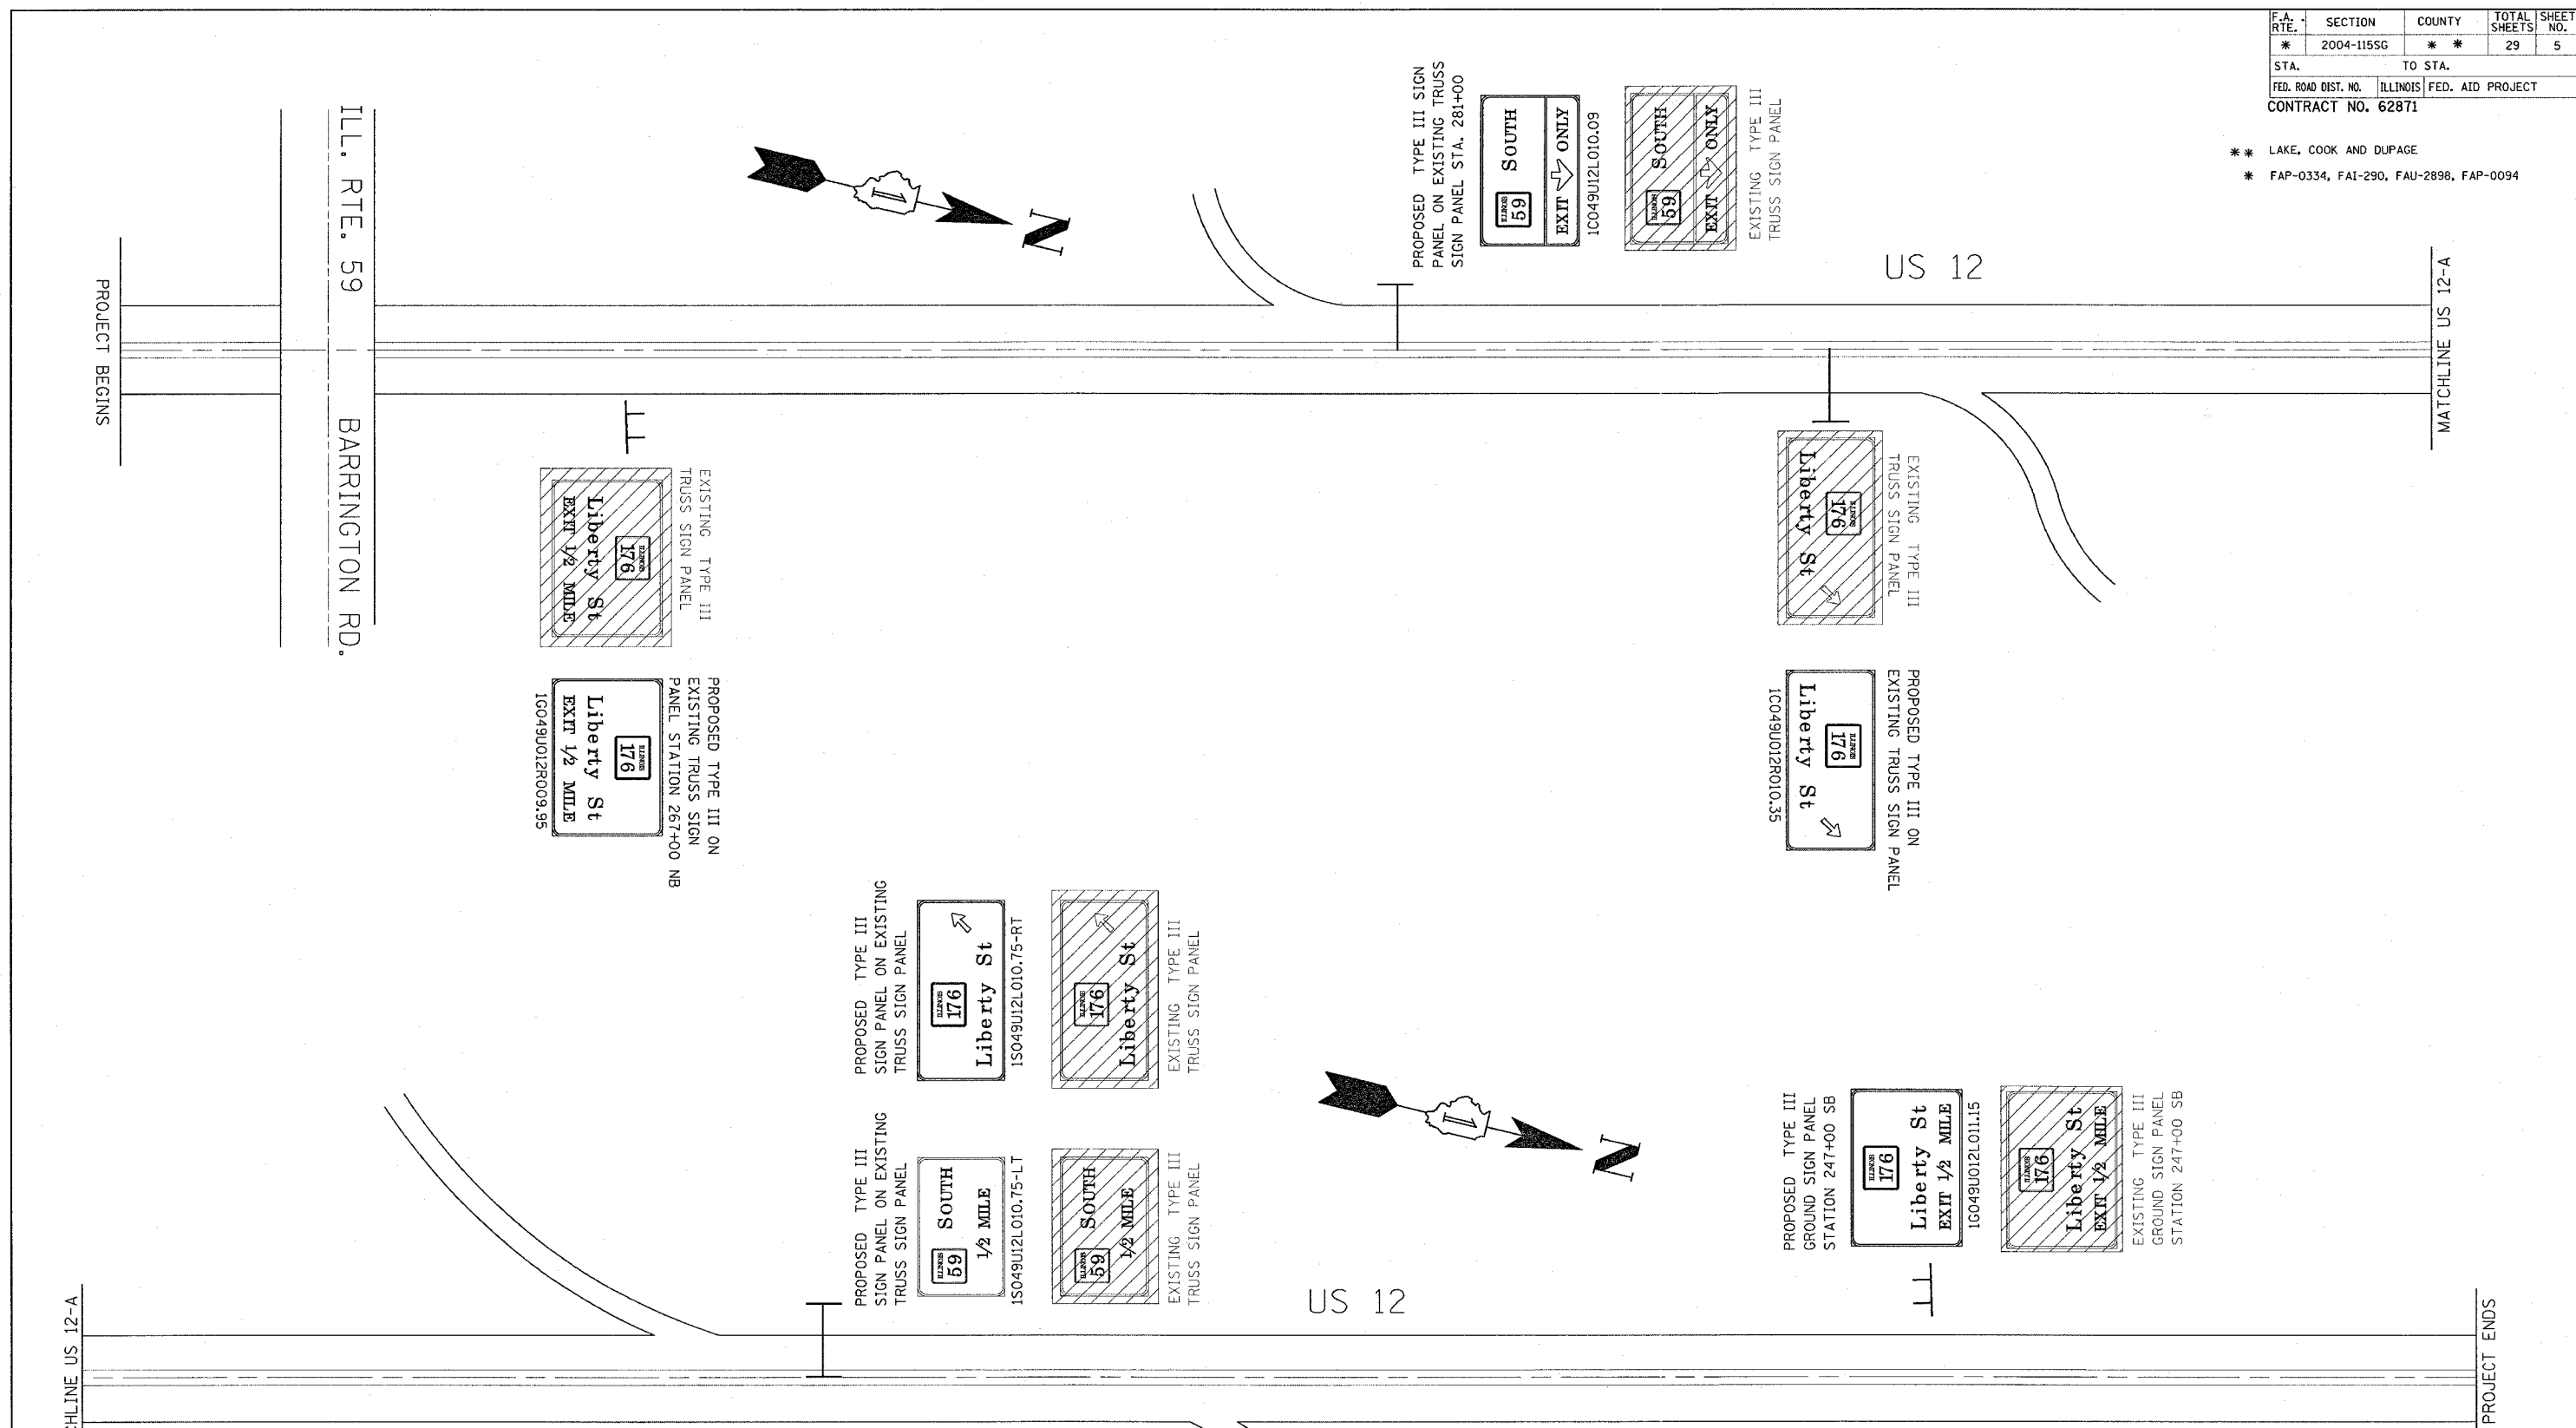

REVISIONS	
NAME	DATE

ILLINOIS DEPARTMENT OF TRANSPORTATION  
**U.S. 12/ILL. 59 @ ILL. 176**  
**SIGNING STRIP MAP**  
 SCALE: VERT. NONE  
 HORIZ.  
 DATE 2/8/2005  
 DRAWN BY: BCK  
 DESIGNED BY: RDB  
 CHECKED BY: CS/BAO


PLOT DATE = 2/8/2005  
 FILE NAME = #FILEL#  
 PLOT SCALE = 28.0000' / IN.  
 REFERENCE = #REF#

F.A. RTE.	SECTION	COUNTY	TOTAL SHEETS	SHEET NO.
*	2004-1155C	* *	29	6

STA. TO STA.  
 FED. ROAD DIST. NO. ILLINOIS FED. AID PROJECT

CONTRACT NO. 62871

- \*\* LAKE, COOK AND DUPAGE
- \* FAP-0334, FAI-290, FAU-2898, FAP-0094

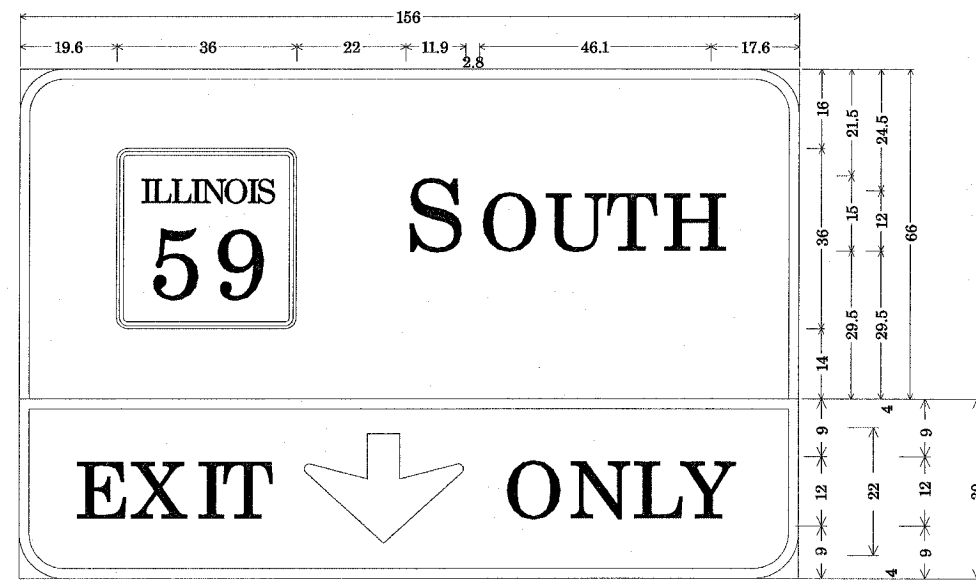


1C049U012L010.09(Station 281+00); 9.0" Radius, 2.0" Border, White on Green;

[SOUTH] E Mod;  
 9.0" Radius, 2.0" Border, Black on Yellow;  
 [EXIT] E Mod; Down Arrow 22.0" 270°; [ONLY] E Mod;

Table of letter and object lefts.

19.6	77.6	92.3	105.4	117.5	128.9
------	------	------	-------	-------	-------

E	X	I	T	↓	O	N	L	Y
11.2	22.6	35.5	40.4	57.3	97.3	110.4	123.0	132.8

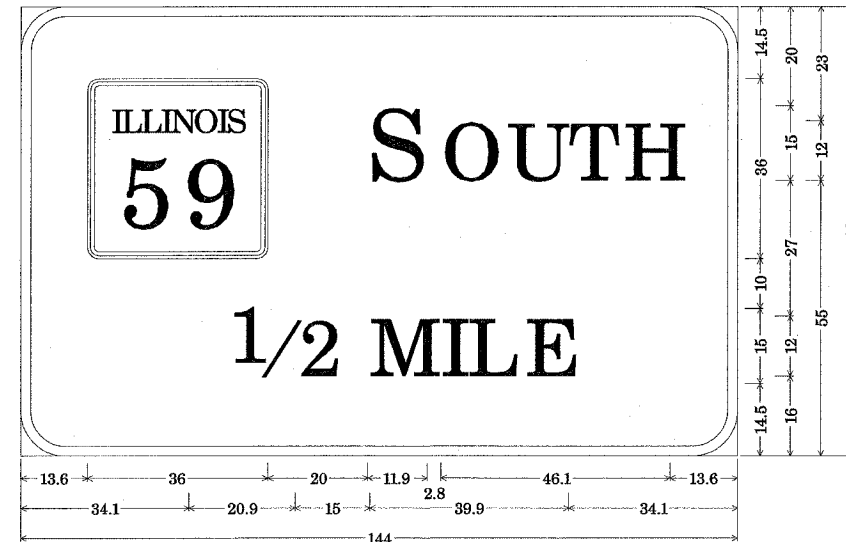


IS049U012L010.75 - LT; 9.0" Radius, 2.0" Border, White on Green;

[SOUTH] E Mod; [1/2 MILE] E Mod;

Table of letter and object lefts.

13.6	69.6	84.3	97.4	109.5	120.9
1/2	M	I	L	E	
34.1	70.0	84.1	89.6	101.0	

ALL DIMENSIONS ARE IN INCH. DECIMALS UNLESS OTHERWISE NOTED

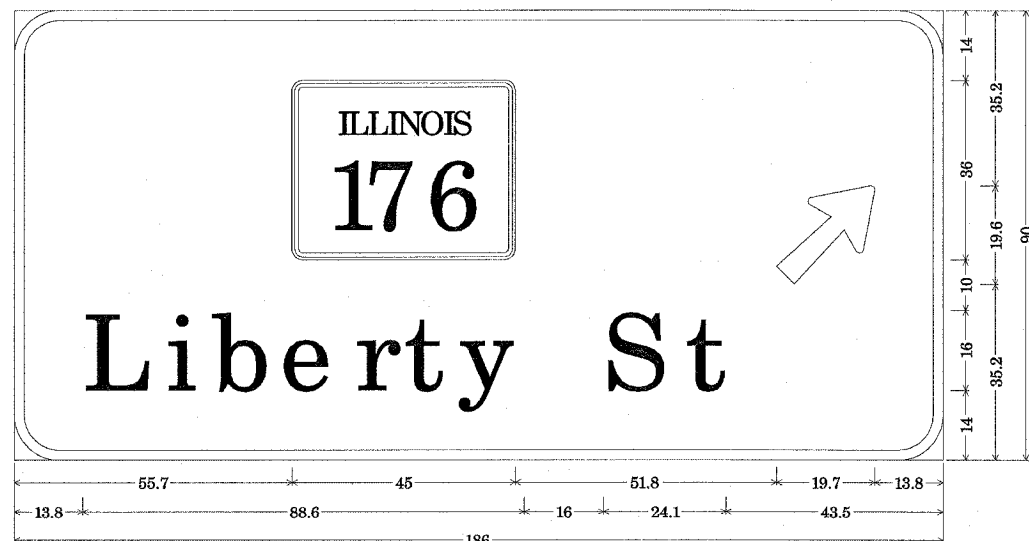


1C049U012R010.35; 9.0" Radius, 2.0" Border, White on Green;

[Liberty St] E Mod; Arrow 80 - 25.0" 45°;

Table of letter and object lefts.

55.7	152.5							
L	i	b	e	r	t	y	S	t
13.8	30.5	39.6	53.3	68.5	78.3	89.5	118.4	134.5

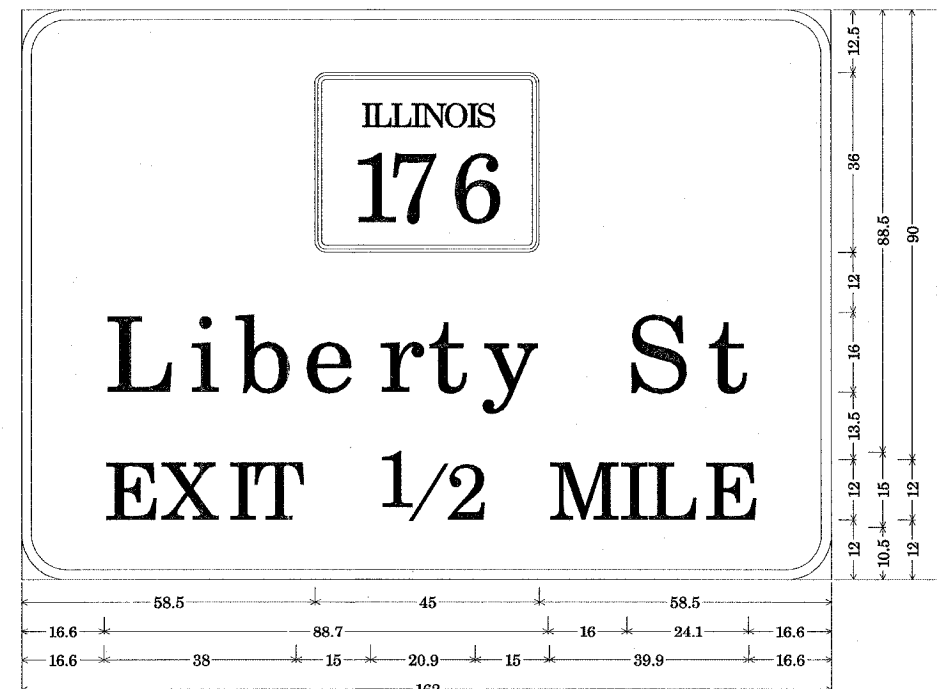

1G049U012R009.95(Station 267+00NB); 9.0" Radius, 2.0" Border, White on Green;

[Liberty St] E Mod; [EXIT 1/2 MILE] E Mod;

Table of letter and object lefts.

58.5								
L	i	b	e	r	t	y	S	t
16.6	33.3	42.4	56.1	71.3	81.1	92.4	121.3	137.4
E	X	I	T	1/2	M	I	L	E
16.6	28.0	40.8	45.7	69.6	105.5	119.7	125.1	136.5

REVISIONS	
NAME	DATE

ILLINOIS DEPARTMENT OF TRANSPORTATION

U.S. 12/ILL. 59 @ ILL. 176  
 SIGN PANEL DETAILS












SCALE: VERT. NONE  
 HORIZ.  
 DATE: 2/8/2005

DRAWN BY: BCK  
 DESIGNED BY: RDB  
 CHECKED BY: CS/DAD

F.A. RTE.	SECTION	COUNTY	TOTAL SHEETS	SHEET NO.
*	2004-1155G	**	29	7
STA.		TO STA.		
FED. ROAD DIST. NO.	ILLINOIS	FED. AID PROJECT		

CONTRACT NO. 62871

- \*\* LAKE, COOK AND DUPAGE
- \* FAP-0334, FAI-290, FAU-2898, FAP-0094

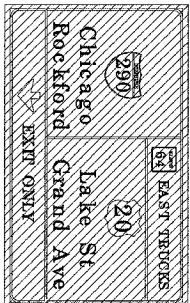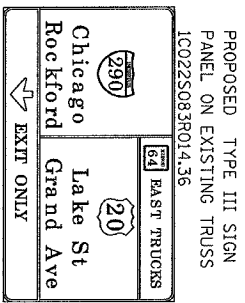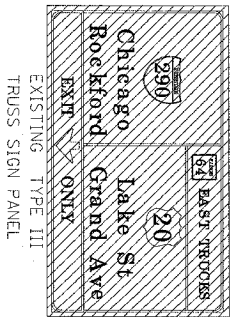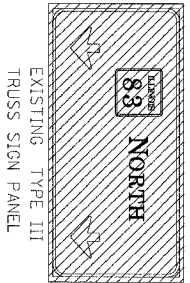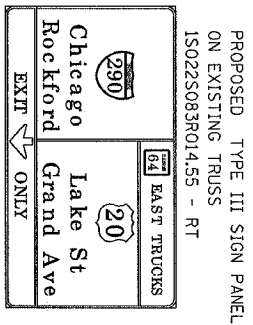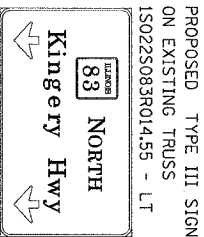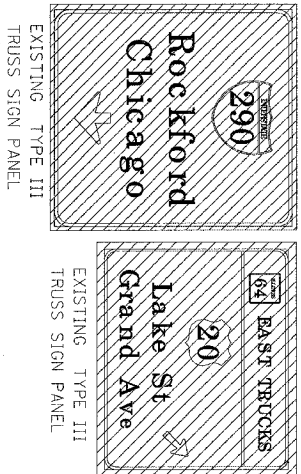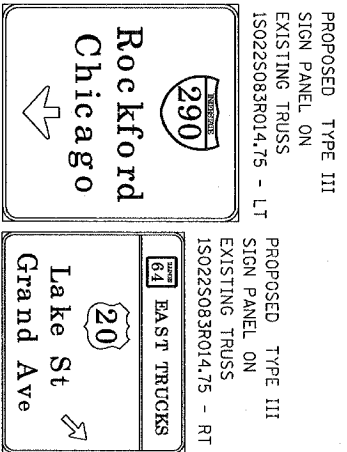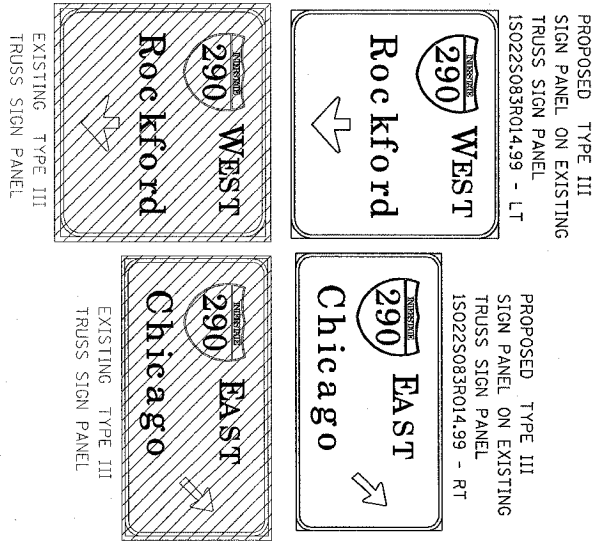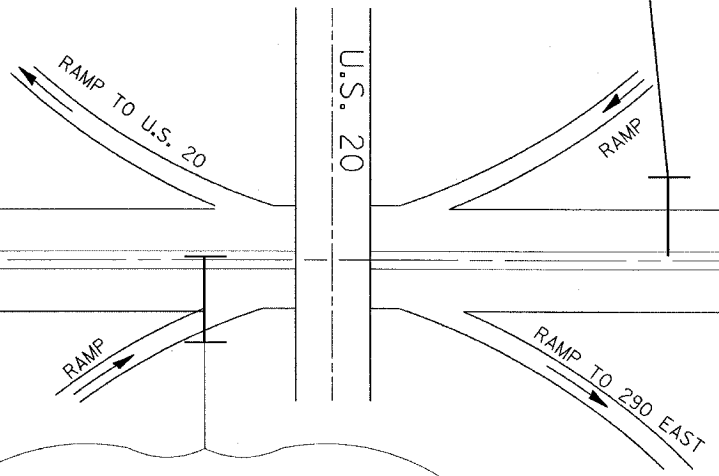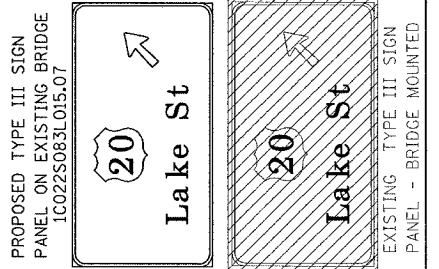

PROJECT BEGINS

MATCHLINE ILL. 83-A

REVISIONS	
NAME	DATE


ILLINOIS DEPARTMENT OF TRANSPORTATION

ILL. 83 @ I-290  
SIGNING STRIP MAP

SCALE: VERT. NONE  
HORIZ.  
DATE 2/8/2005

DRAWN BY: BCK/RDB  
DESIGNED BY: RDB  
CHECKED BY: CS/DAD

PLOT DATE = 2/8/2005  
 FILE NAME = ILL83 @ I-290 / IN.  
 REFERENCE = 6627

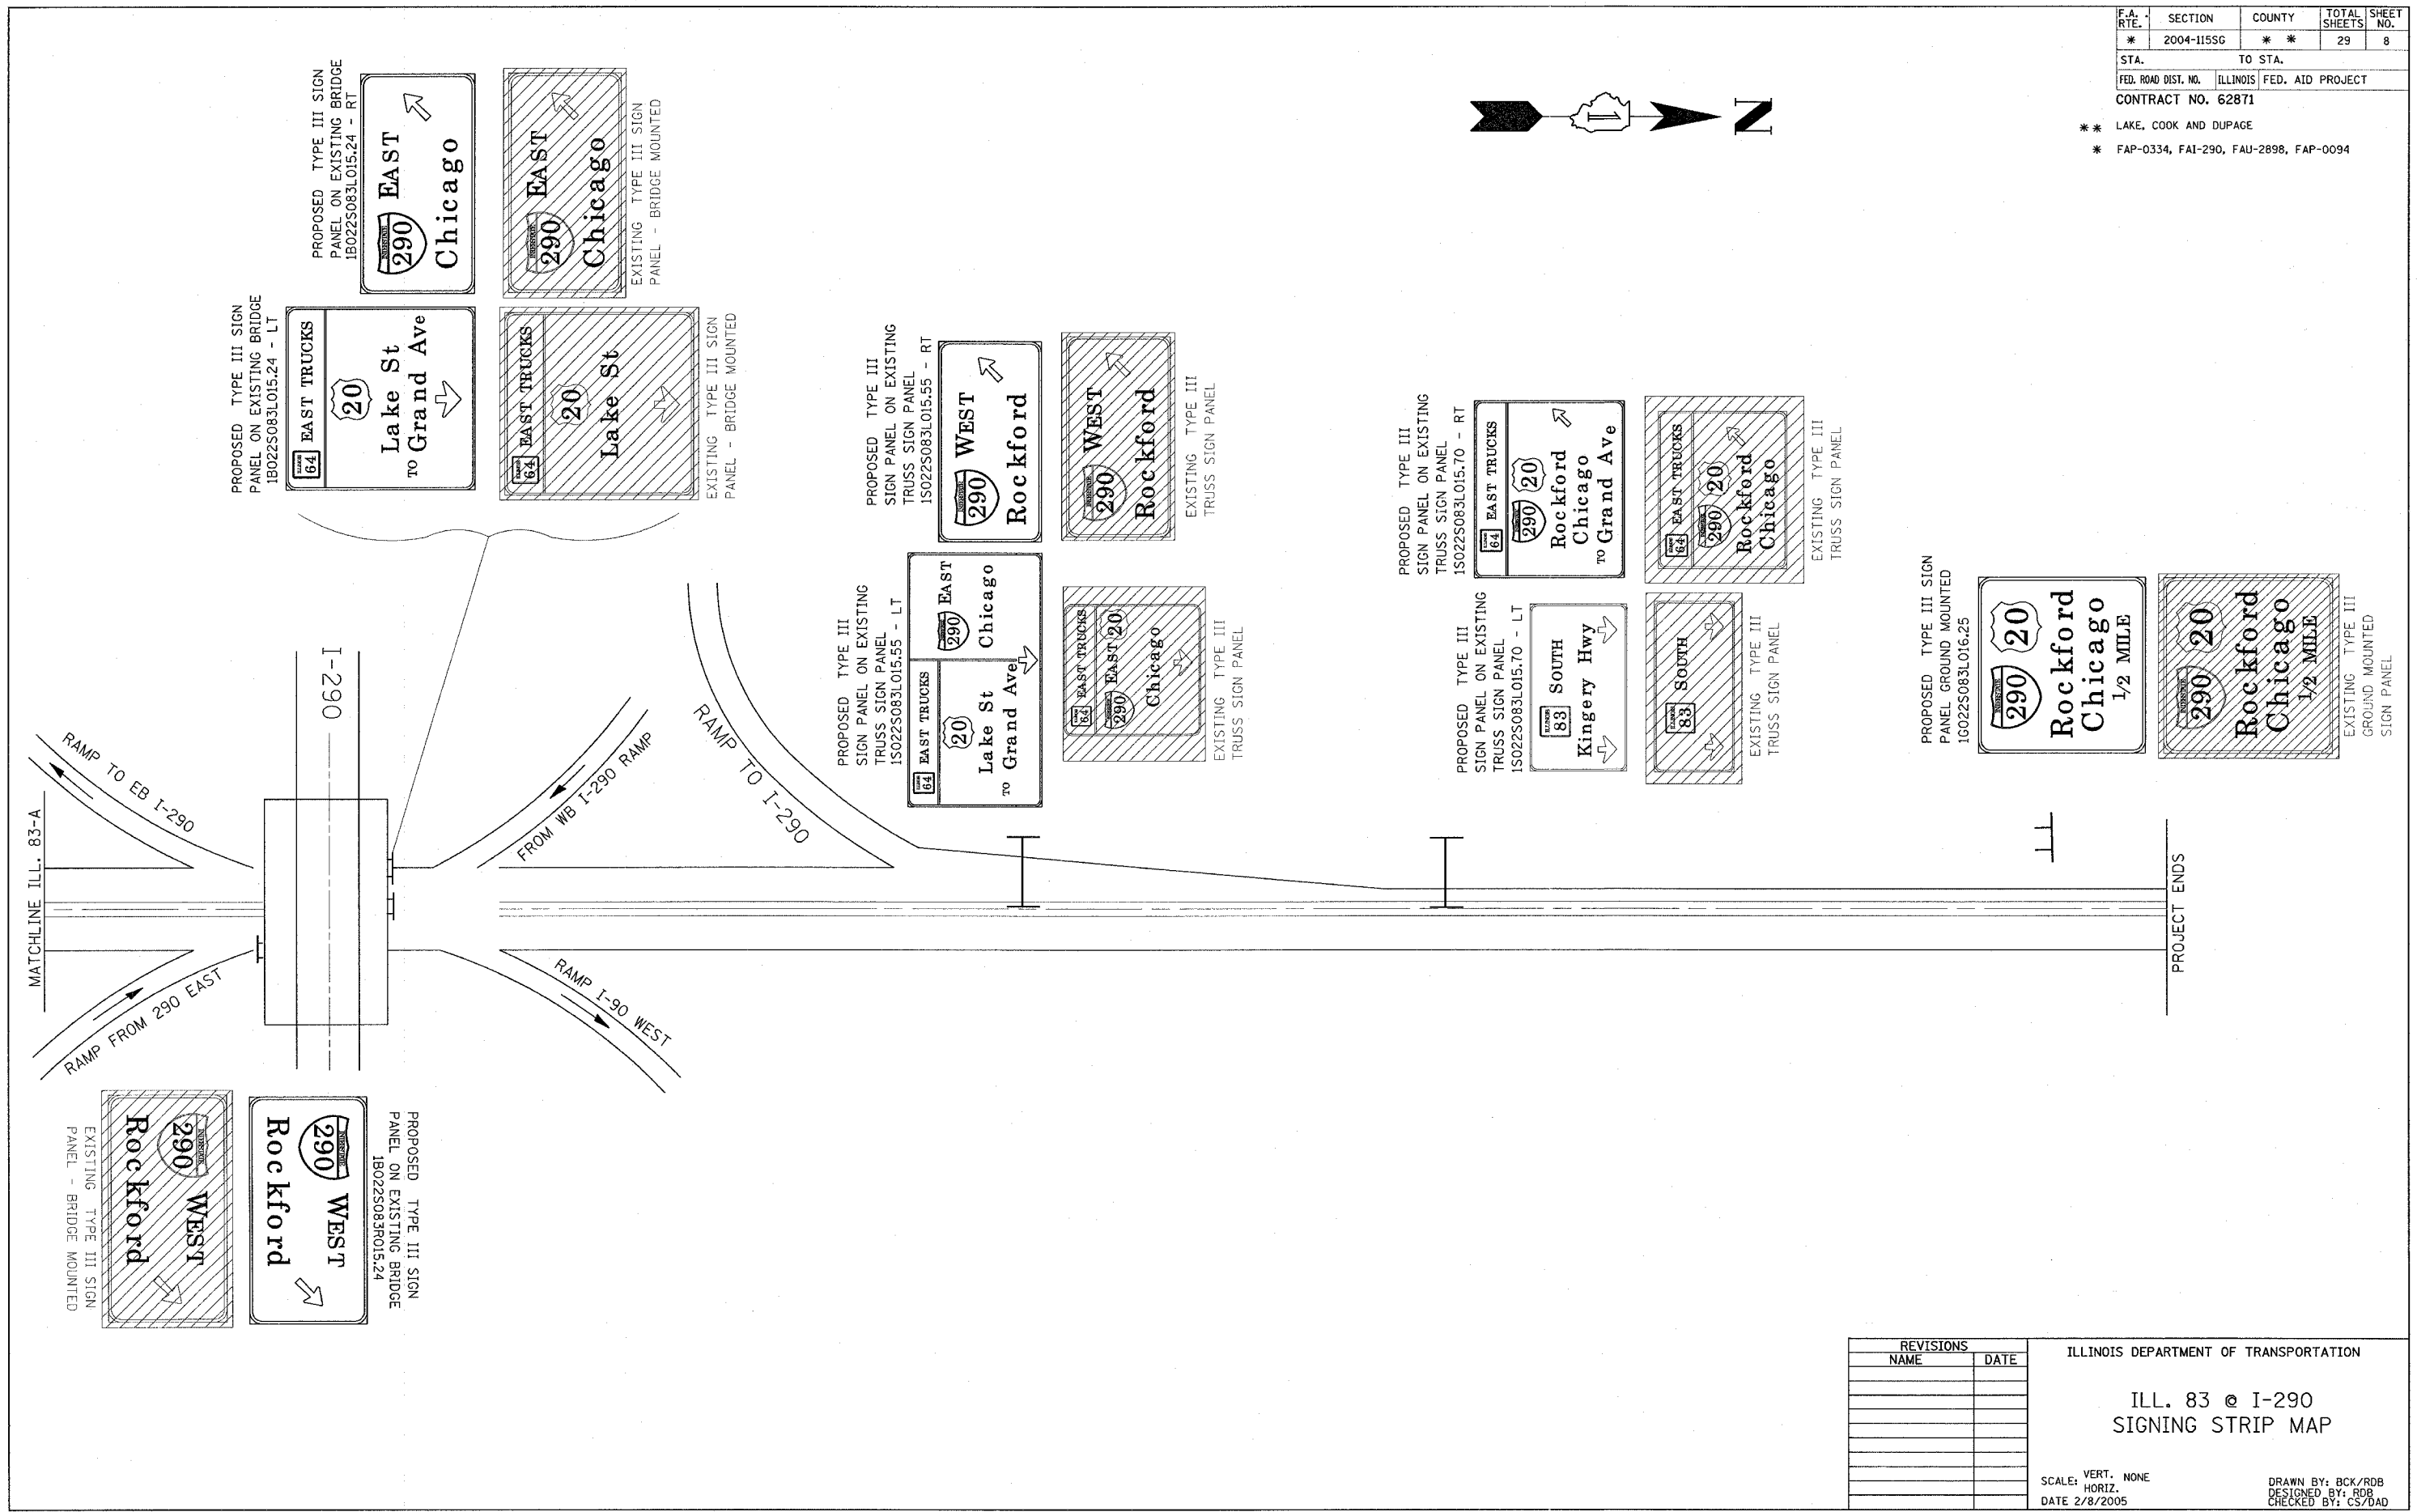

F.A. RTE.	SECTION	COUNTY	TOTAL SHEETS	SHEET NO.
*	2004-1155G	* *	29	8
STA.		TO STA.		
FED. ROAD DIST. NO.		ILLINOIS FED. AID PROJECT		
CONTRACT NO. 62871				

\*\* LAKE, COOK AND DUPAGE  
 \* FAP-0334, FAI-290, FAU-2898, FAP-0094

PROPOSED TYPE III SIGN  
 PANEL ON EXISTING BRIDGE  
 1B022S083L015.24 - RT

EXISTING TYPE III SIGN  
 PANEL - BRIDGE MOUNTED

PROPOSED TYPE III SIGN  
 PANEL ON EXISTING BRIDGE  
 1B022S083L015.24 - LT

EXISTING TYPE III SIGN  
 PANEL - BRIDGE MOUNTED

PROPOSED TYPE III  
 SIGN PANEL ON EXISTING  
 TRUSS SIGN PANEL  
 1S022S083L015.55 - RT

EXISTING TYPE III  
 TRUSS SIGN PANEL

PROPOSED TYPE III  
 SIGN PANEL ON EXISTING  
 TRUSS SIGN PANEL  
 1S022S083L015.55 - LT

EXISTING TYPE III  
 TRUSS SIGN PANEL

PROPOSED TYPE III  
 SIGN PANEL ON EXISTING  
 TRUSS SIGN PANEL  
 1S022S083L015.70 - RT

EXISTING TYPE III  
 TRUSS SIGN PANEL

PROPOSED TYPE III  
 SIGN PANEL ON EXISTING  
 TRUSS SIGN PANEL  
 1S022S083L015.70 - LT

EXISTING TYPE III  
 TRUSS SIGN PANEL

PROPOSED TYPE III SIGN  
 PANEL GROUND MOUNTED  
 1C022S083L016.25

EXISTING TYPE III  
 GROUND MOUNTED  
 SIGN PANEL

EXISTING TYPE III SIGN  
 PANEL - BRIDGE MOUNTED

PROPOSED TYPE III SIGN  
 PANEL ON EXISTING BRIDGE  
 1B022S083R015.24


REVISIONS	
NAME	DATE

ILLINOIS DEPARTMENT OF TRANSPORTATION  
 ILL. 83 @ I-290  
 SIGNING STRIP MAP  
 SCALE: VERT. NONE  
 HORIZ. DATE 2/8/2005  
 DRAWN BY: BCK/RDB  
 DESIGNED BY: RDB  
 CHECKED BY: CS/OAD




\*\* LAKE, COOK AND DUPAGE  
\* FAP-0334, FAI-290, FAU-2898, FAP-0094

F.A. RTE.	SECTION	COUNTY	TOTAL SHEETS	SHEET NO.
*	2004-115G	**	29	9
STA.		TO STA.		
FED. ROAD DIST. NO.		ILLINOIS FED. AID PROJECT		
CONTRACT NO. 62871				

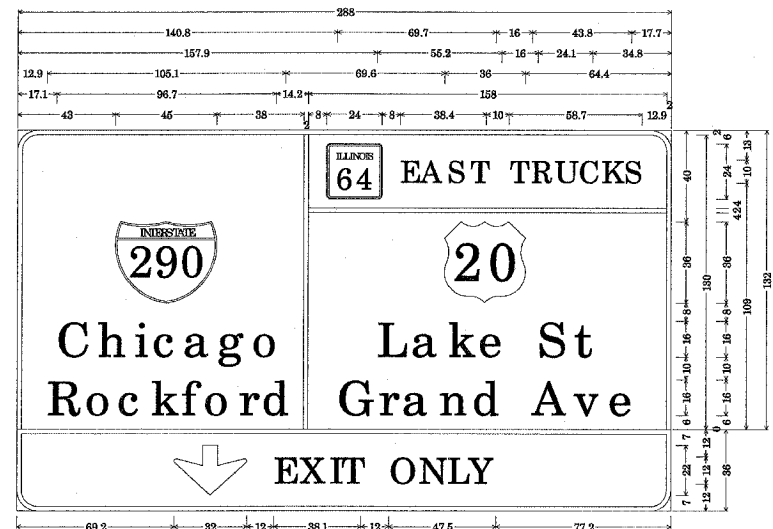

IS022S083R014.96 - RT; 9.0" Radius, 2.0" Border, White on Green;  
Interstate 290 15.0" D; [Chicago] E Mod; [Rockford] E Mod; [EAST TRUCKS] E Mod; [Lake St] E Mod;  
[Grand Ave] E Mod;  
IS022S083R014.96 - LT; 9.0" Radius, 2.0" Border, Black on Yellow;  
Down Arrow 22.0" 270; [EXIT ONLY] E Mod;  
Table of letter and object lefts.

43.0	126.0	136.0	168.0	176.8	188.9	196.9	216.4	225.8	236.4	245.9	256.9	267.1
C	h	i	a	g	o							
17.1	35.1	51.4	69.8	73.9	88.2	103.3	128.0					
R	o	c	k	f	o	r	d					
12.9	29.8	43.8	58.9	72.8	82.3	97.7	107.8	187.6				
L	a	k	e	s	t							
157.9	173.0	189.3	202.9	229.1	245.2							
G	r	a	n	d	a	v	e					
140.8	158.8	169.0	185.9	200.3	226.5	245.1	260.1					
E	x	i	t	o	n	l	y					
69.2	113.2	124.6	137.6	142.4	153.3	170.4	189.0	198.8				

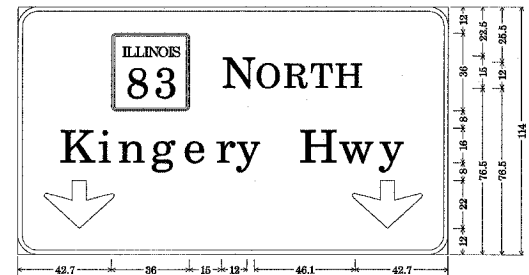


IS022S083R014.55 - LT; 9.0" Radius, 2.0" Border, White on Green;  
[NORTH] E Mod; [Kingery Hwy] E Mod; Down Arrow 22.0" 270;  
Down Arrow 22.0" 270;  
Table of letter and object lefts.

42.7	98.7	109.9	122.3	134.3	145.7		
N	o	r	t	h			
18.7	32.7	42.8	50.9	57.7	64.5		
K	i	n	g	e	r		
15.7	35.5	45.8	60.7	76.8	91.0		
L	a	k	e	s	t		
157.9	173.0	189.3	202.9	229.1	245.2		
G	r	a	n	d	a	v	e
140.8	158.8	169.0	185.9	200.3	226.5		
E	x	i	t	o	n	l	y
69.2	73.8	86.5	91.4	112.3	126.3		




IS022S083R014.55 - RT; 9.0" Radius, 2.0" Border, White on Green;  
Interstate 290 15.0" D; [Chicago] E Mod; [Rockford] E Mod; [EAST TRUCKS] E Mod; [Lake St] E Mod;  
[Grand Ave] E Mod;  
IS022S083R014.55 - LT; 9.0" Radius, 2.0" Border, Black on Yellow;  
[EXIT] E Mod; Down Arrow 22.0" 270; [ONLY] E Mod;  
Table of letter and object lefts.

43.0	126.0	136.0	168.0	176.8	188.9	196.9	216.4	225.8	236.4	245.9	256.9	267.1
C	h	i	a	g	o							
17.1	35.1	51.4	69.8	73.9	88.2	103.3	128.0					
R	o	c	k	f	o	r	d					
12.9	29.8	43.8	58.9	72.8	82.3	97.7	107.8	187.6				
L	a	k	e	s	t							
157.9	173.0	189.3	202.9	229.1	245.2							
G	r	a	n	d	a	v	e					
140.8	158.8	169.0	185.9	200.3	226.5	245.1	260.1					
E	x	i	t	o	n	l	y					
69.2	73.8	86.5	91.4	112.3	126.3	136.3	158.4	191.8				

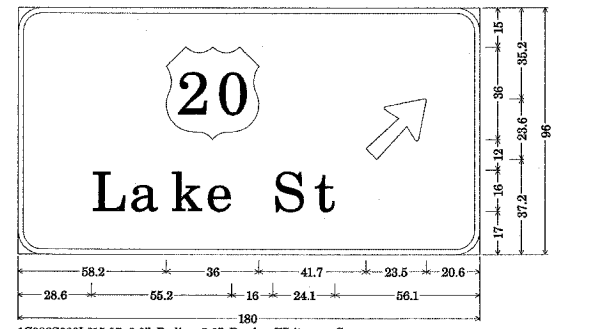


IS022S083R015.07; 9.0" Radius, 2.0" Border, White on Green;  
[Lake St] E Mod; Arrow 133 - 30.0" 45;  
Table of letter and object lefts.

58.2	135.9				
L	a	k	e	s	t
28.6	43.7	60.0	73.6	99.8	115.9

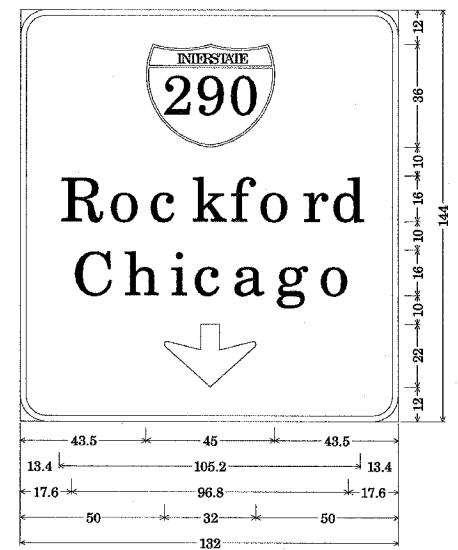


IS022S083R014.75 - LT;  
9.0" Radius, 2.0" Border, White on Green;  
Interstate 290 15.0" D; [Rockford] E Mod;  
[Chicago] E Mod; Down Arrow 22.0" 270;  
Table of letter and object lefts.

43.5	105.2						
R	o	c	k	f	o	r	d
13.4	30.3	44.3	59.5	72.8	82.8	98.2	108.4
C	h	i	c	a	g	o	
17.6	35.6	52.0	69.9	73.7	88.8	103.9	
E	x	i	t	o	n	l	y
50.0							

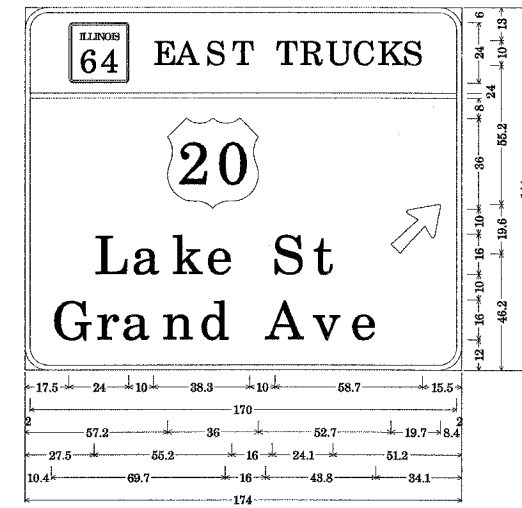


IS022S083R014.75 - RT; 9.0" Radius, 2.0" Border, White on Green;  
[EAST TRUCKS] E Mod; [Lake St] E Mod; [Grand Ave] E Mod;  
Arrow 80 - 25.0" 45;  
Table of letter and object lefts.

17.5	51.5	60.3	72.3	82.4	89.8	109.3	119.8	130.3	140.4	150.6
E	a	s	t	t	r	u	c	k	s	
2.0										
L	a	k	e	s	t					
57.2	42.6	58.9	72.5	98.7	114.8					
G	r	a	n	d	a	v	e			
10.4	28.4	38.6	54.8	69.9	96.1	114.7	129.7			

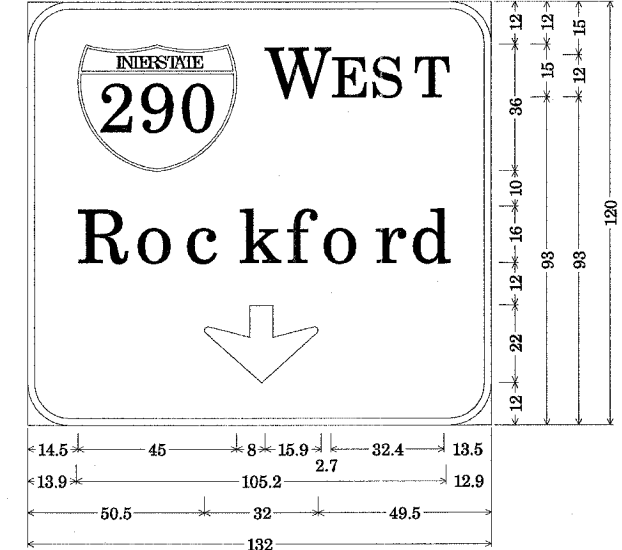

IS022S083R014.99 - LT;  
9" Radius, 2.0" Border, White on Green;  
Interstate 290 15.0" D; [WEST] E Mod;  
[Rockford] E Mod; Down Arrow 22.0" 270;  
Table of letter and object lefts.

14.5	67.5	86.1	97.5	109.6			
W	e	s	t				
14.5	67.5	86.1	97.5	109.6			
R	o	c	k	f	o	r	d
13.9	30.8	44.8	60.0	73.3	83.3	98.7	108.9
E	x	i	t	o	n	l	y
50.5							

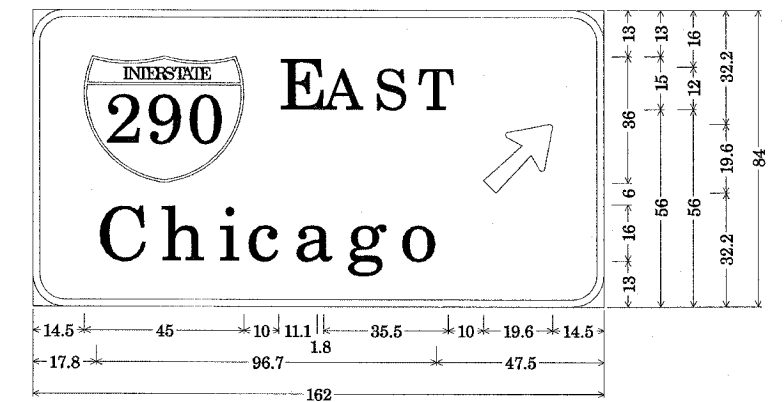

IS022S083R014.99 - RT; 9.0" Radius, 2.0" Border, White on Green;  
Interstate 290 15.0" D; [EAST] E Mod; [Chicago] E Mod;  
Arrow 80 - 25.0" 45;  
Table of letter and object lefts.

14.5	69.5	82.4	96.9	109.0	127.9	
E	a	s	t			
14.5	69.5	82.4	96.9	109.0	127.9	
C	h	i	c	a	g	o
17.8	35.8	52.1	60.0	73.9	88.9	104.0


REVISIONS	
NAME	DATE

ILLINOIS DEPARTMENT OF TRANSPORTATION  
ILL. 83 @ I-290  
SIGN PANEL DETAILS  
SCALE: VERT. NONE  
HORIZ. DATE 2/8/2005  
DRAWN BY: BCK/RDB  
DESIGNED BY: ROB  
CHECKED BY: CS/DAD

ALL DIMENSIONS ARE IN INCH. DECIMALS UNLESS OTHERWISE NOTED

PLOT DATE = 2/8/2005  
FILE NAME = FILEL9  
PLOT SCALE = 28.0000 / IN.  
REFERENCE = REF#


F.A. RTE.	SECTION	COUNTY	TOTAL SHEETS	SHEET NO.
*	2004-115SG	* *	29	10
STA.		TO STA.		
FED. ROAD DIST. NO.	ILLINOIS	FED. AID PROJECT		
CONTRACT NO. 62871				
** LAKE, COOK AND DUPAGE				
* FAP-0334, FAI-290, FAU-2898, FAP-0094				

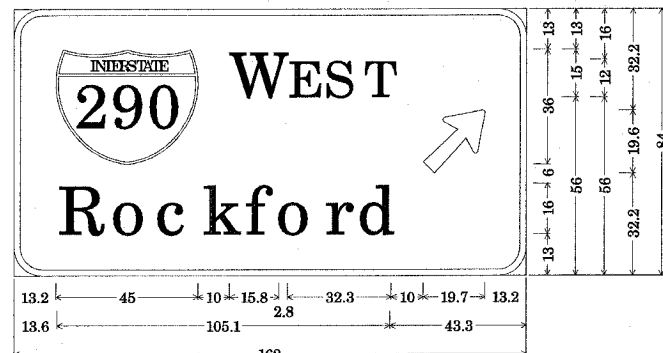

1B022S083R015.24; 9.0" Radius, 2.0" Border, White on Green;  
 Interstate 290 15.0" D; [WEST] E Mod; [Rockford] E Mod;  
 Arrow 80 - 25.0" 45°;

Table of letter and object lefts.


W	E	S	T	↗			
13.2	68.2	86.8	98.2	129.1			
R	o	c	k	f	o	r	d
13.6	30.5	44.5	59.6	73.0	83.0	98.4	108.5

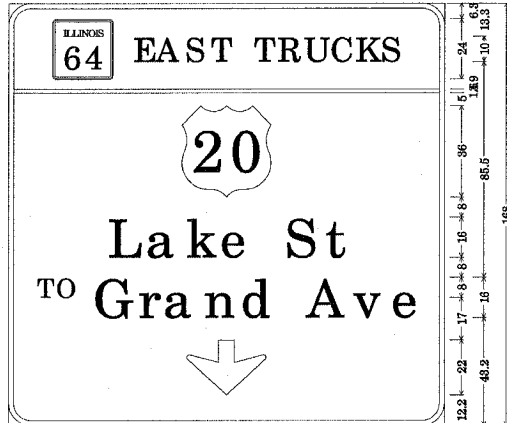

1B022S083L015.24 - LT; 9.0" Radius, 2.0" Border, White on Green;  
 [EAST TRUCKS] E Mod; [Lake St] E Mod; [TO Grand Ave] E Mod;  
 Down Arrow 22.0" 270°;

Table of letter and object lefts.


E	A	S	T	T	R	U	C	K	S	
17.5	49.5	68.3	70.3	80.4	97.8	107.3	117.8	128.3	138.4	148.6
L	a	k	e	S	t					
39.3	54.5	70.7	84.3	110.5	126.7					
T	O	G	r	a	n	d	A	v	e	
11.1	19.7	33.4	51.4	61.5	77.9	92.9	119.1	137.6	152.7	
↕	71.0									

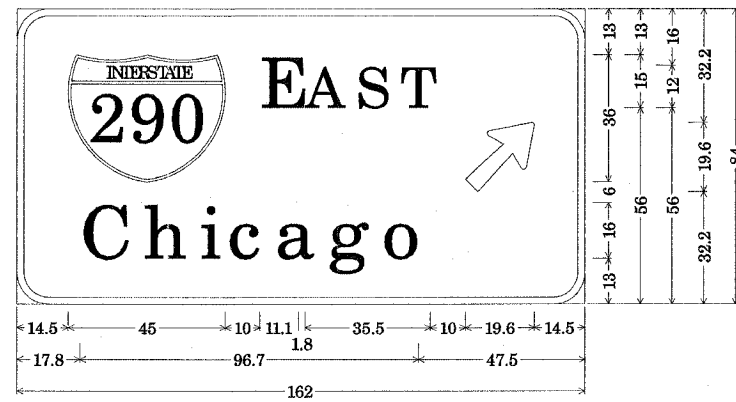

1B022S083L015.24 - RT; 9.0" Radius, 2.0" Border, White on Green;  
 Interstate 290 15.0" D; [EAST] E Mod; [Chicago] E Mod;  
 Arrow 80 - 25.0" 45°;

Table of letter and object lefts.


E	A	S	T	↗		
14.5	69.5	82.4	96.9	109.0	127.9	
C	h	i	c	a	g	o
17.8	35.8	52.1	60.0	73.9	88.9	104.0

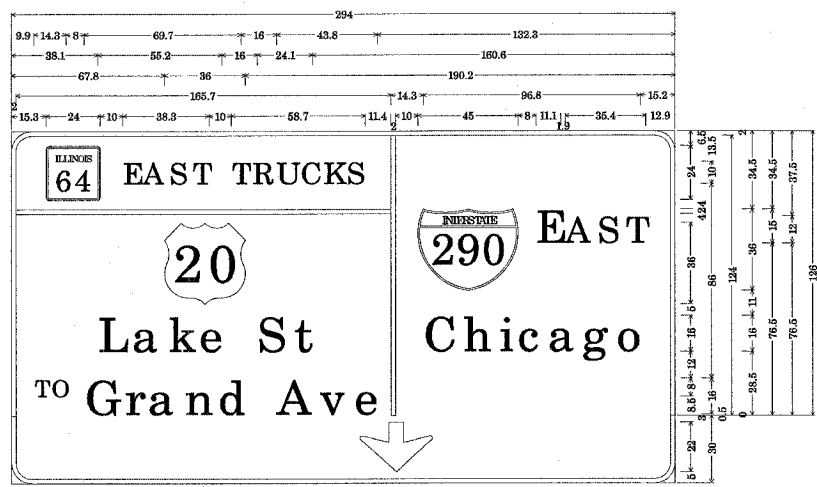

IS022S083L015.55 - LT; 9.0" Radius, 2.0" Border, White on Green;  
 [EAST TRUCKS] E Mod; [Lake St] E Mod; [TO Grand Ave] E Mod; Interstate 290 15.0" D; [EAST] E Mod; [Chicago] E Mod;  
 IS022S083L015.55 - LT; 9.0" Radius, 2.0" Border, White on Green;  
 Down Arrow 22.0" 270°;

Table of letter and object lefts.

E	A	S	T	T	R	U	C	K	S							
15.3	49.3	68.1	70.1	80.2	97.6	107.1	117.6	128.1	138.2	148.4	167.7	179.7	232.7	245.7	260.2	273.2
C	h	i	c	a	g	o										
2.0	182.0	200.0	216.4	224.3	238.1	253.2	268.3									
L	a	k	e	S	t											
38.1	53.3	69.5	83.1	109.3	125.4											
T	O	G	r	a	n	d	A	v	e							
9.9	17.5	32.2	50.3	60.3	76.6	91.7	117.9	136.4	151.5							
↕	154.0															

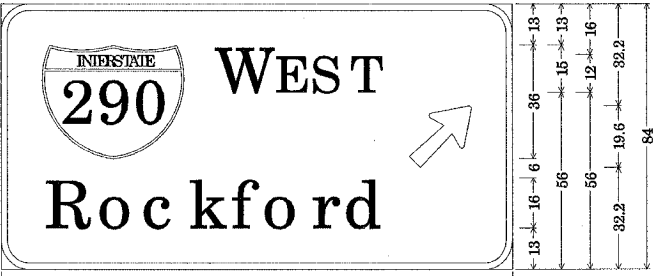

IS022S083L015.55 - RT; 9.0" Radius, 2.0" Border, White on Green;  
 Interstate 290 15.0" D; [WEST] E Mod; [Rockford] E Mod;  
 Arrow 80 - 25.0" 45°;

Table of letter and object lefts.

W	E	S	T	↗			
13.2	68.2	86.8	98.2	129.1			
R	o	c	k	f	o	r	d
13.6	30.5	44.5	59.6	73.0	83.0	98.4	108.5


REVISIONS	
NAME	DATE

ILLINOIS DEPARTMENT OF TRANSPORTATION  
 ILL. 83 @ I-290  
 SIGN PANEL DETAILS

SCALE: VERT. NONE  
 HORIZ. DATE 2/8/2005  
 DRAWN BY: BCK/RDB  
 DESIGNED BY: RDB  
 CHECKED BY: CS/DAD

PLOT DATE = 2/8/2005  
 PLOT SCALE = 20.0000 / IN.  
 REFERENCE = #REF#

F.A. RTE.	SECTION	COUNTY	TOTAL SHEETS	SHEET NO.
*	2004-115SG	**	29	11
STA.		TO STA.		
FED. ROAD DIST. NO.		ILLINOIS FED. AID PROJECT		
CONTRACT NO. 62871				
** LAKE, COOK AND DUPAGE				
* FAP-0334, FAI-290, FAU-2898, FAP-0094				

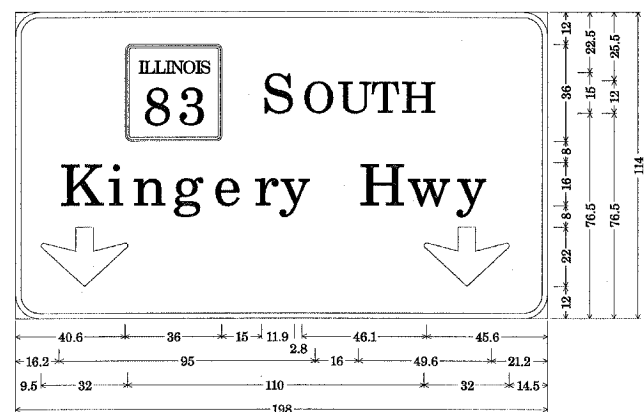


IS022S083L015.70 - LT; 9.0" Radius, 2.0" Border, White on Green; [SOUTH] E Mod; [Kingery Hwy] E Mod; Down Arrow 22.0" 270°; Down Arrow 22.0" 270°;

Table of letter and object lefts.

S	O	U	T	H
40.6	91.6	106.3	119.4	131.5
16.2	34.0	49.1	58.2	73.3
9.5	32	110	32	14.5
198				

Table of letter and object lefts.


K	i	n	g	e	r	y	H	w	y
16.2	34.0	49.1	58.2	73.3	88.5	98.4	127.2	145.2	163.9
9.5	151.5								

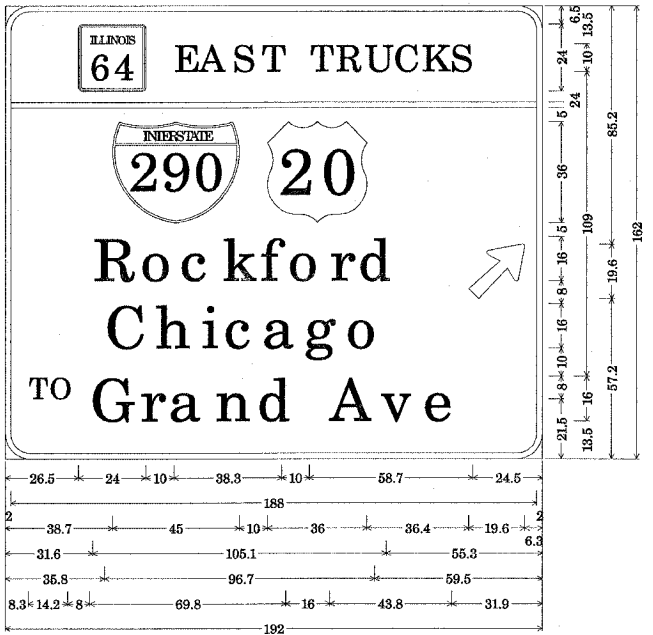

IS022S083L015.70 - RT; 9.0" Radius, 2.0" Border, White on Green; [EAST TRUCKS] E Mod; Interstate 290 15.0" D; [Rockford] E Mod; [Chicago] E Mod; [TO Grand Ave] E Mod; Arrow 80 - 25.0" 45°;

Table of letter and object lefts.

E	A	S	T	T	R	U	C	K	S
26.5	60.5	69.3	81.3	91.4	108.8	118.3	128.8	139.3	149.4
2.0									
38.7	93.7	166.1							
R	o	c	k	f	o	r	d		
31.6	48.5	62.5	77.6	91.0	101.0	116.4	126.5		
C	h	i	c	a	g	o			
35.8	53.8	70.1	78.0	91.9	106.9	122.0			
T	O	G	r	a	n	d	A	v	e
8.3	15.8	30.5	48.5	58.7	75.0	90.1	116.3	134.8	149.9

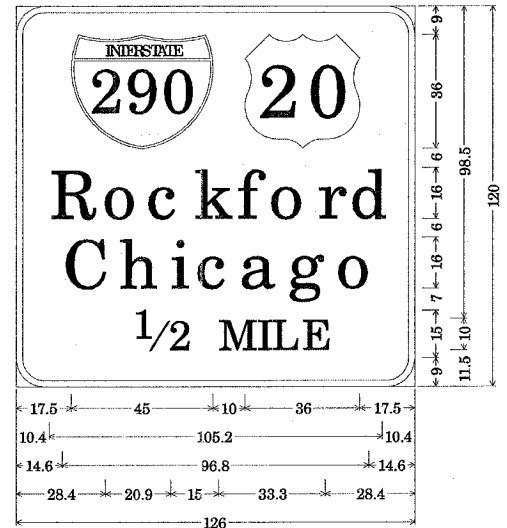

IG022S083L016.25; 9.0" Radius, 2.0" Border, White on Green; Interstate 290 15.0" D; [Rockford] E Mod; [Chicago] E Mod; [1/2 MILE] E Mod;

Table of letter and object lefts.

R	o	c	k	f	o	r	d
10.4	27.3	41.3	56.5	69.8	79.8	95.2	105.4
C	h	i	c	a	g	o	
14.6	32.6	49.0	56.9	70.7	85.8	100.9	
1/2	M	I	L	E			
28.4	64.3	76.1	80.7	90.2			

PLOT DATE = 2/8/2005  
 FILE NAME = #FILE#  
 PLOT SCALE = 28.0000 / IN.  
 REFERENCE = #REF#

ALL DIMENSIONS ARE IN INCH.DECIMALS  
 UNLESS OTHERWISE NOTED

REVISIONS	
NAME	DATE

ILLINOIS DEPARTMENT OF TRANSPORTATION  
 ILL. 83 @ I-290  
 SIGN PANEL DETAILS  
 VERT. NONE  
 SCALE: HORIZ.  
 DATE 2/8/2005  
 DRAWN BY: BCK/RDB  
 DESIGNED BY: RDB  
 CHECKED BY: CS/DAD




PLOT DATE = 2/8/2005  
 FILE NAME = #FILE#  
 PLOT SCALE = 20.0000" / IN.  
 REFERENCE = #REF#

F.A. RTE.	SECTION	COUNTY	TOTAL SHEETS	SHEET NO.
*	2004-1155G	**	29	13
STA.		TO STA.		
FED. ROAD DIST. NO.		ILLINOIS FED. AID PROJECT		

CONTRACT NO. 62871  
 \*\* LAKE, COOK AND DUPAGE  
 \* FAP-0334, FAI-290, FAU-2898, FAP-0094

"V - #6L. UNTHOJWJ"

"B - #6L. UNTHOJWJ"

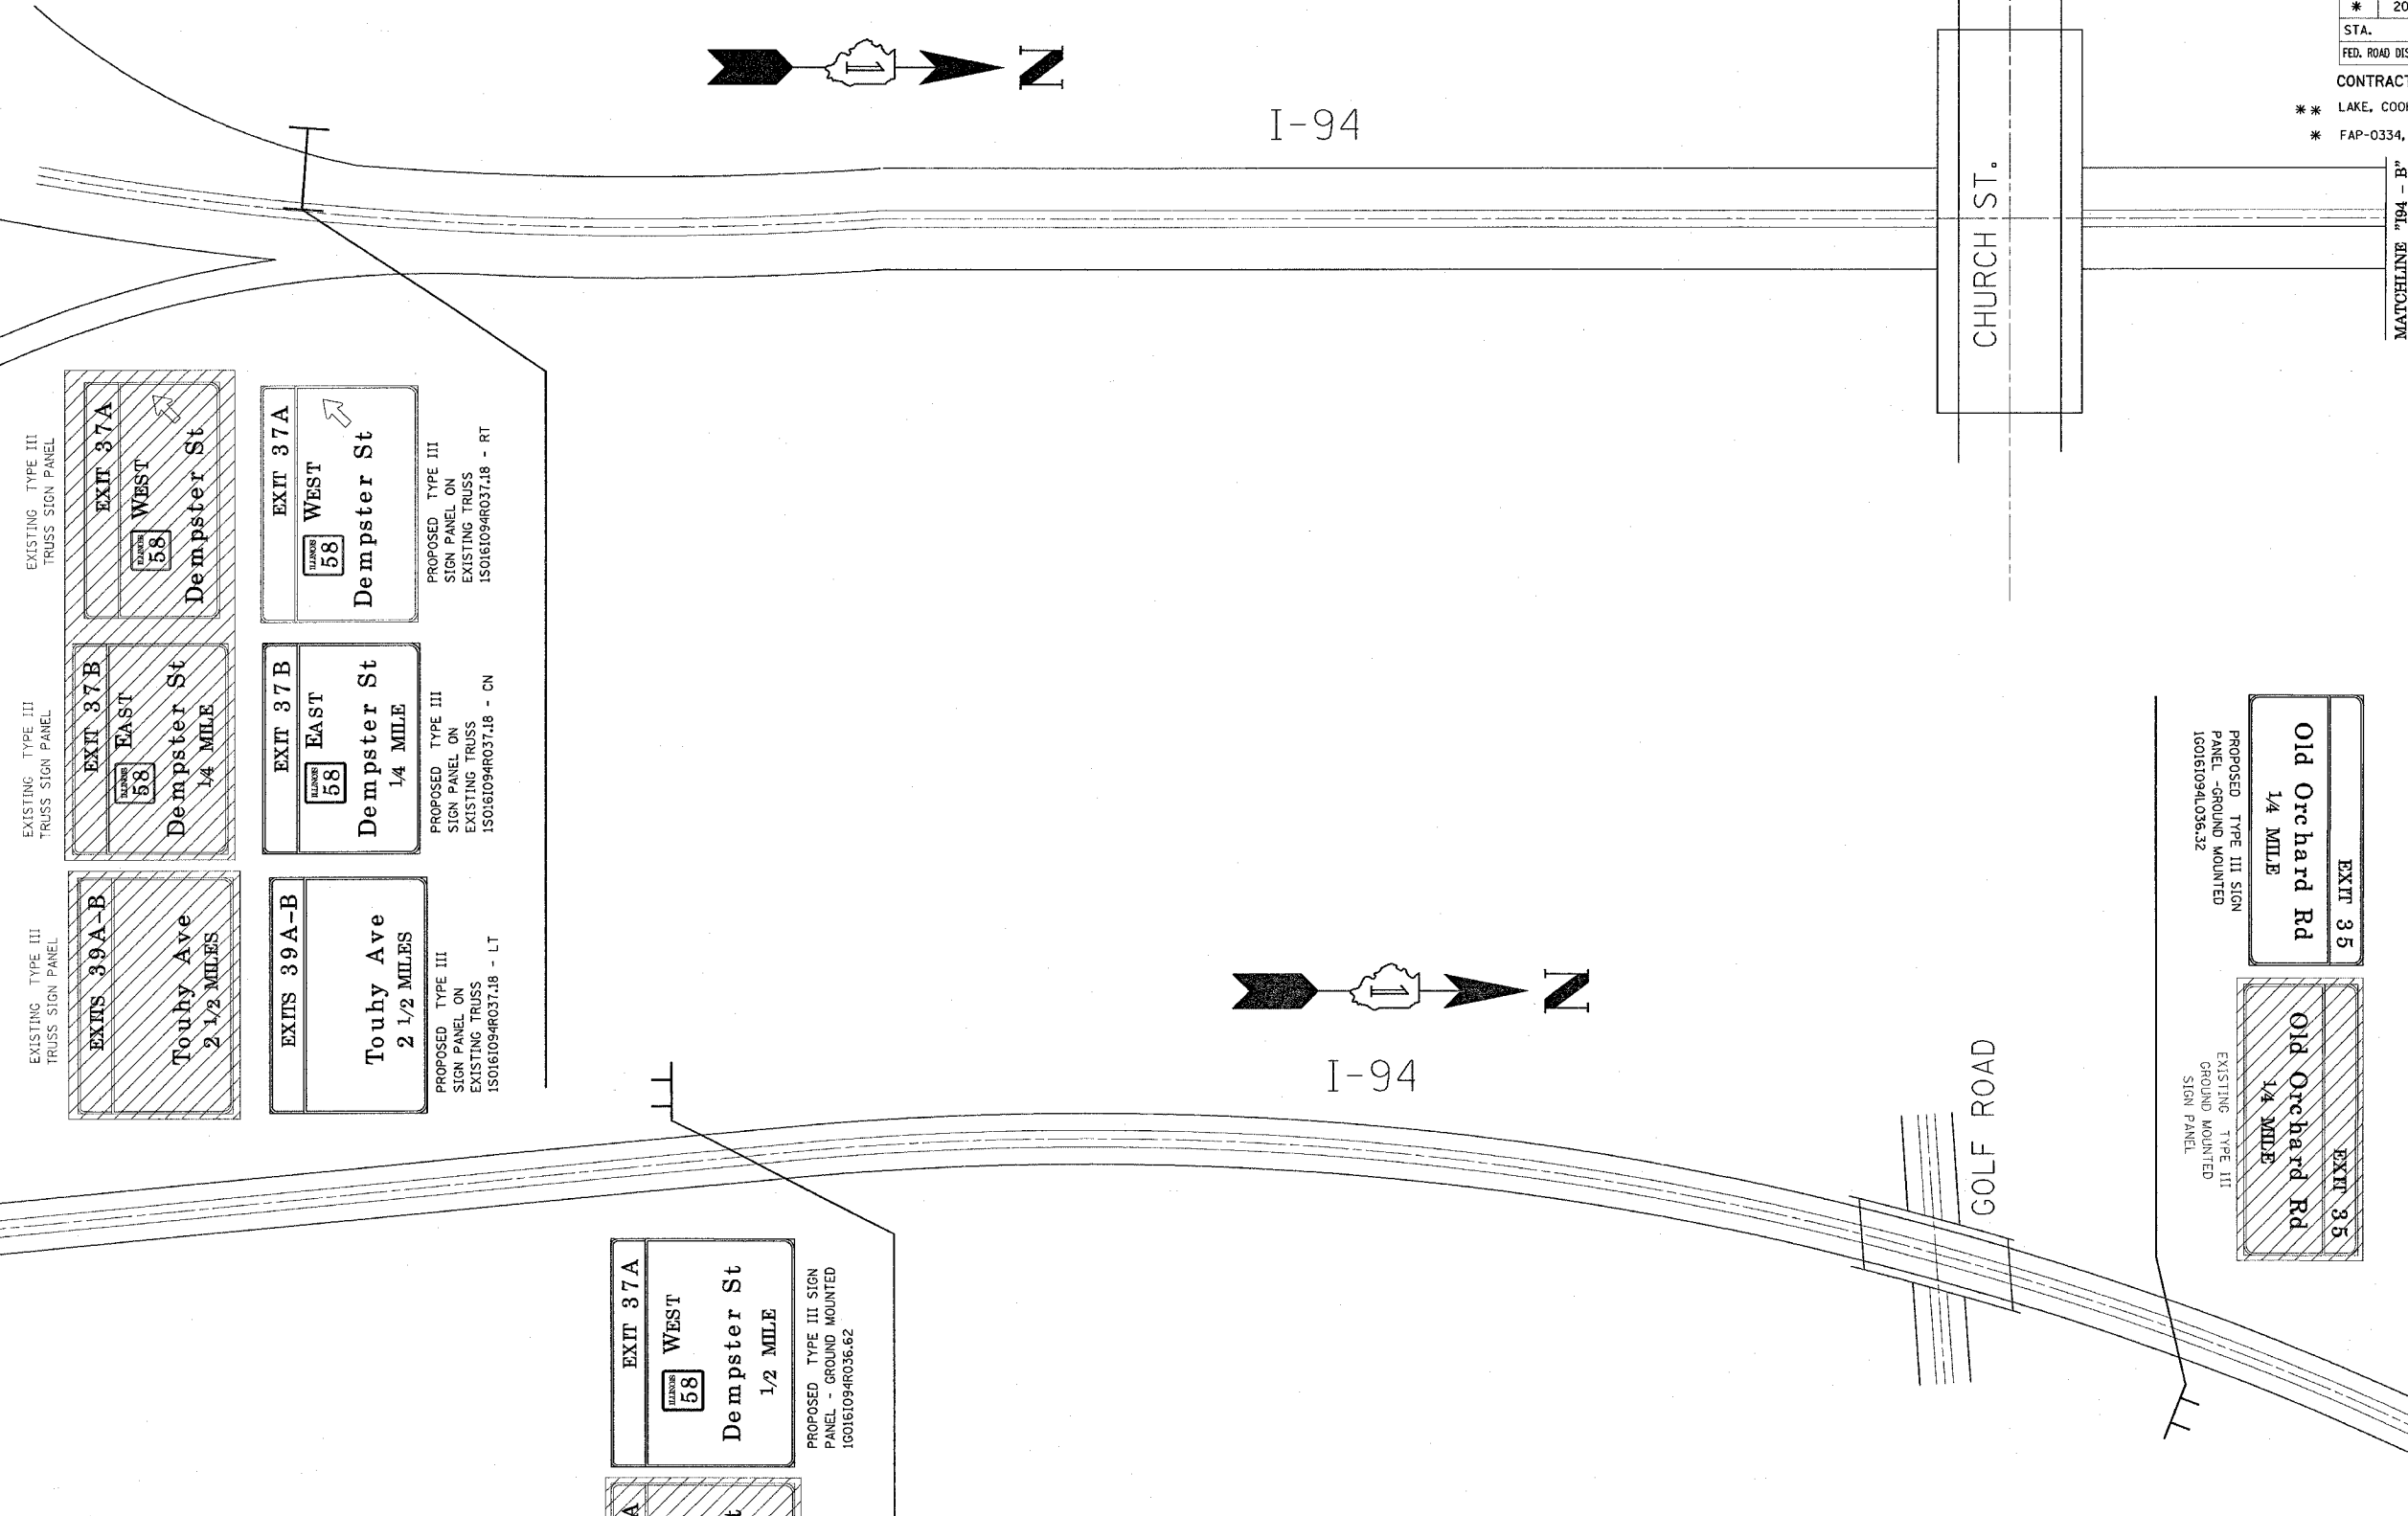

I-94



I-94

CHURCH ST.

GOLF ROAD

MATCHLINE "B4 - B"

MATCHLINE "194 - C"

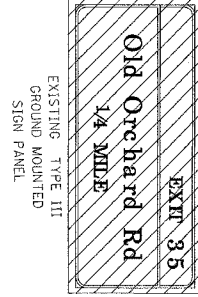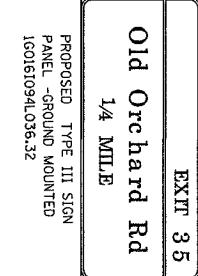

REVISIONS	
NAME	DATE


ILLINOIS DEPARTMENT OF TRANSPORTATION  
 I-94 (EDENS)  
 DEMPSTER - DUNDEE  
 SIGNING STRIP MAP

SCALE: VERT. NONE  
 HORIZ.  
 DATE 2/8/2005

DRAWN BY: BCK/RDB  
 DESIGNED BY: RDB  
 CHECKED BY: CS/DAD

F.A. RTE.	SECTION	COUNTY	TOTAL SHEETS	SHEET NO.
*	2004-1155G	**	29	14
STA.		TO STA.		
FED. ROAD DIST. NO.		ILLINOIS FED. AID PROJECT		

CONTRACT NO. 62871  
 \*\* LAKE, COOK AND DUPAGE  
 \* FAP-0334, FAI-290, FAU-2898, FAP-0094

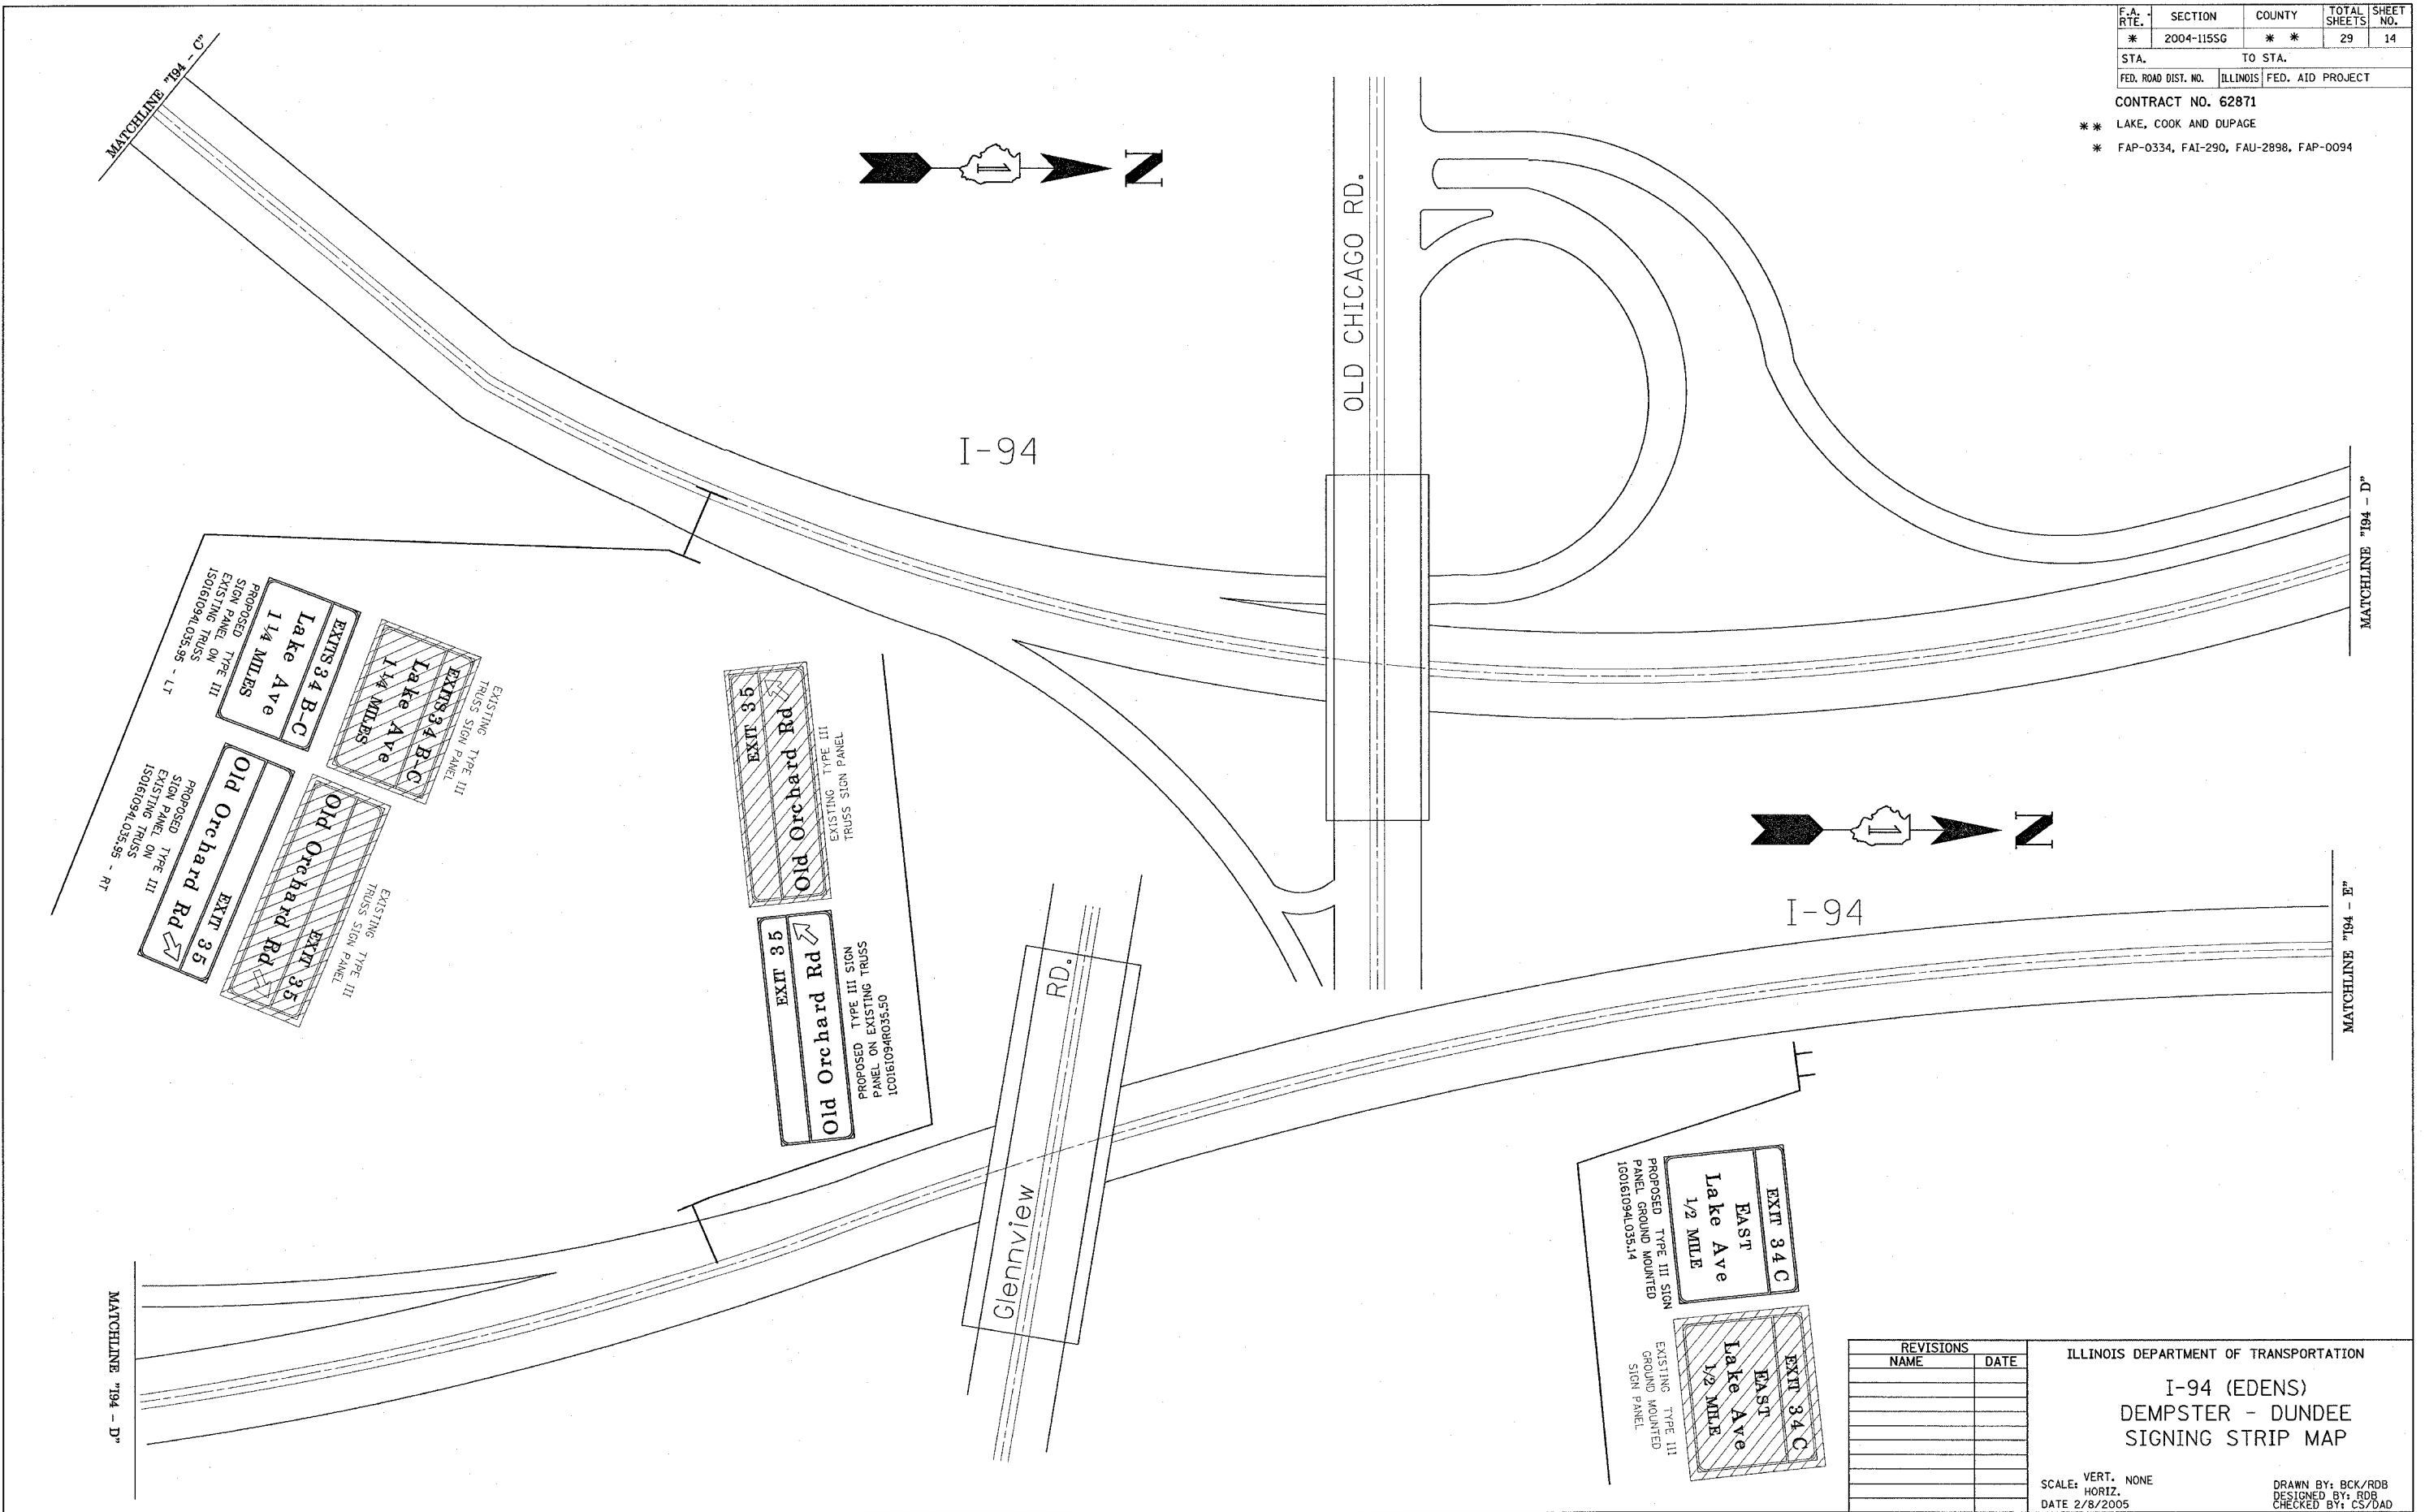

REVISIONS	
NAME	DATE

ILLINOIS DEPARTMENT OF TRANSPORTATION  
 I-94 (EDENS)  
 DEMPSTER - DUNDEE  
 SIGNING STRIP MAP

SCALE: VERT. NONE  
 HORIZ. 1" = 100'  
 DATE 2/8/2005  
 DRAWN BY: BCK/RDB  
 DESIGNED BY: RDB  
 CHECKED BY: CS/DAD

PLOT DATE = 2/8/2005  
 FILE NAME = FILEL1  
 PLOT SCALE = 28.0000  
 REFERENCE


C:\p7\an\7n.ctb:01:1:1

\*\* LAKE, COOK AND DUPAGE  
 \* FAP-0334, FAI-290, FAU-2898, FAP-0094

F.A. RTE.	SECTION	COUNTY	TOTAL SHEETS	SHEET NO.
*	2004-1155G	**	29	15

STA. TO STA.  
 FED. ROAD DIST. NO. ILLINOIS FED. AID PROJECT

CONTRACT NO. 62871

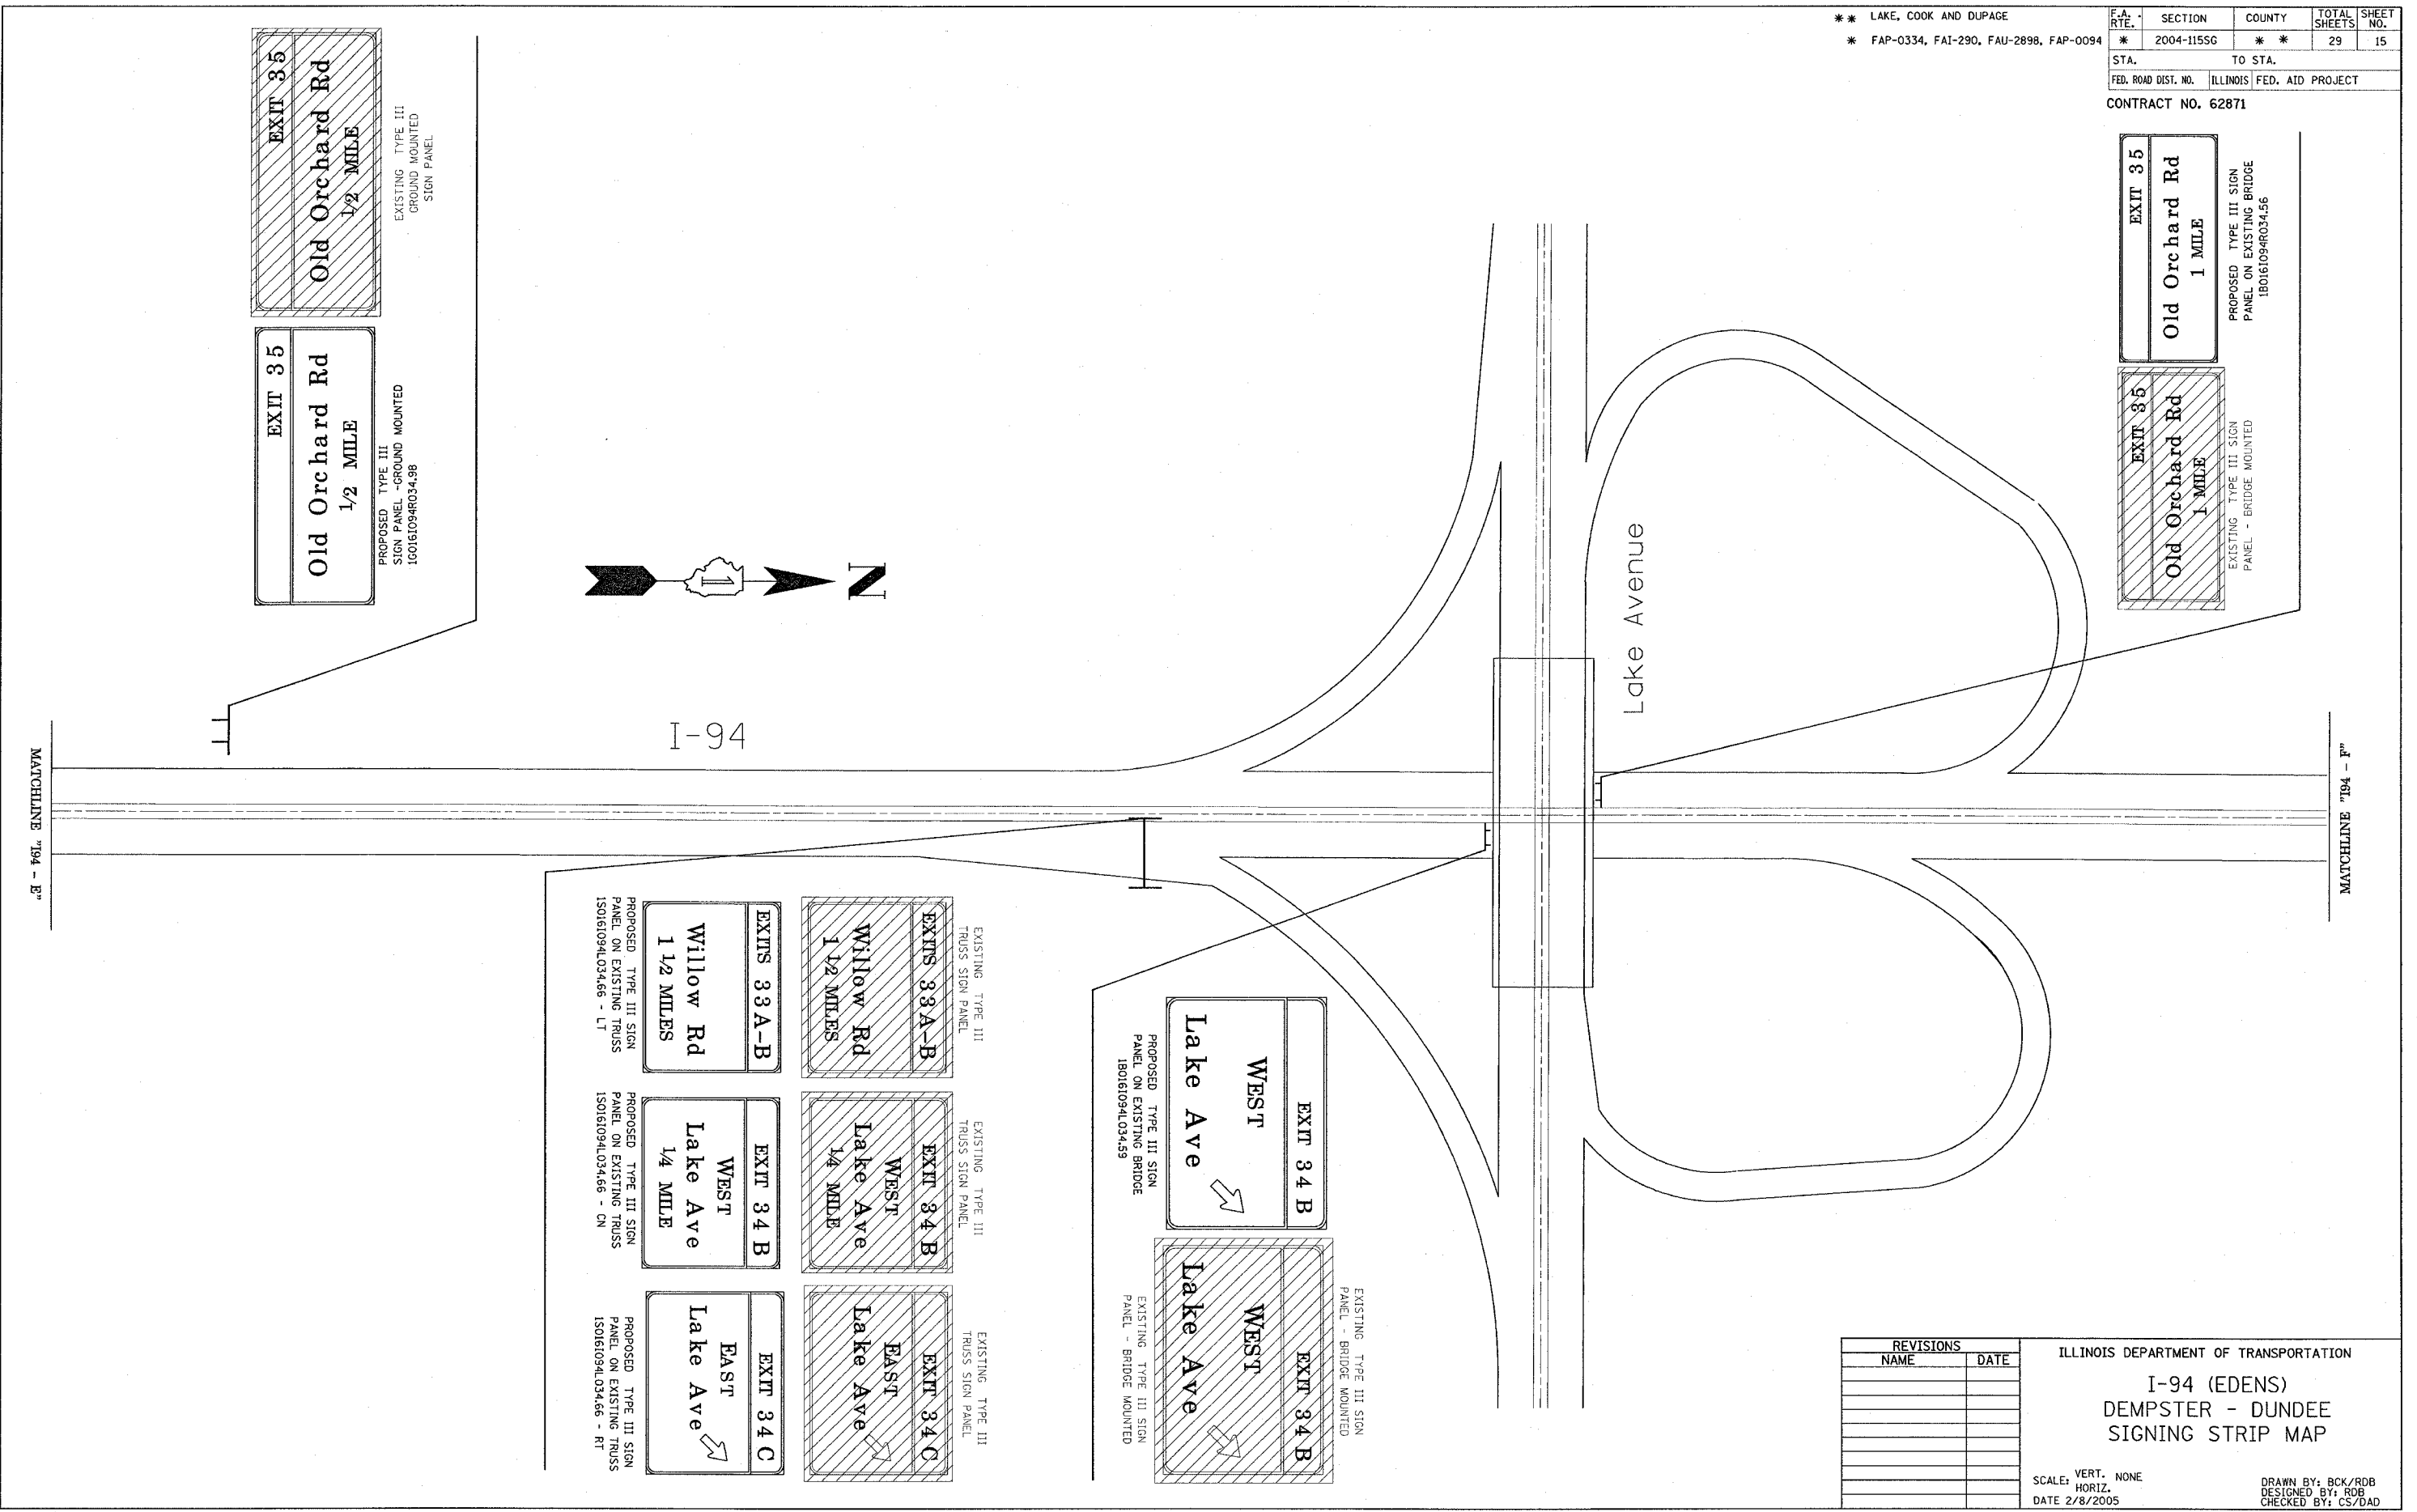


REVISIONS	
NAME	DATE

ILLINOIS DEPARTMENT OF TRANSPORTATION  
 I-94 (EDENS)  
 DEMPSTER - DUNDEE  
 SIGNING STRIP MAP  
 SCALE: VERT. NONE  
 HORIZ. DATE 2/8/2005  
 DRAWN BY: BCK/RDB  
 DESIGNED BY: RDB  
 CHECKED BY: CS/DAD

IN. / .  
 PLOT DATE = 2/8/2005  
 FILE NAME = #FILE#  
 PLOT SCALE = 28.0000  
 REFERENCE

F.A. RTE.	SECTION	COUNTY	TOTAL SHEETS	SHEET NO.
*	2004-1155G	**	29	16
STA.		TO STA.		
FED. ROAD DIST. NO.	ILLINOIS	FED. AID PROJECT		

CONTRACT NO. 62871  
 \*\* LAKE, COOK AND DUPAGE  
 \* FAP-0334, FAI-290, FAU-2898, FAP-0094

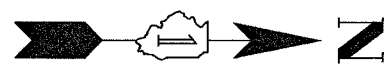

EXIT 34 A  
 SOUTH  
 41  
 Skokie Rd  
 PROPOSED TYPE III ON  
 EXISTING TRUSS SIGN  
 ICC161094R03395

EXIT 34 A  
 SOUTH  
 41  
 Skokie Rd  
 EXISTING TYPE III  
 TRUSS SIGN PANEL



PLOT DATE = 2/8/2005  
 FILE NAME = #FILE#  
 PLOT SCALE = 28.0000' / IN.  
 REFERENCE = #REF#

REVISIONS	
NAME	DATE

ILLINOIS DEPARTMENT OF TRANSPORTATION  
 I-94 (EDENS)  
 DEMPSTER - DUNDEE  
 SIGNING STRIP MAP  
 SCALE: VERT. NONE  
 HORIZ. DATE 2/8/2005  
 DRAWN BY: BCK/RDB  
 DESIGNED BY: RDB  
 CHECKED BY: CS/DAD




PLOT DATE = 2/8/2005  
 FILE NAME = \$FILE\$  
 PLOT SCALE = 28.0000 / IN.  
 REFERENCE = \$REF\$

MATCHLINE "194 - G"

EXISTING SIGN PANEL  
 FOR INFORMATION ONLY

EXIT 34 A  
 SOUTH  
 41 Skokie Rd  
 1/4 MILE

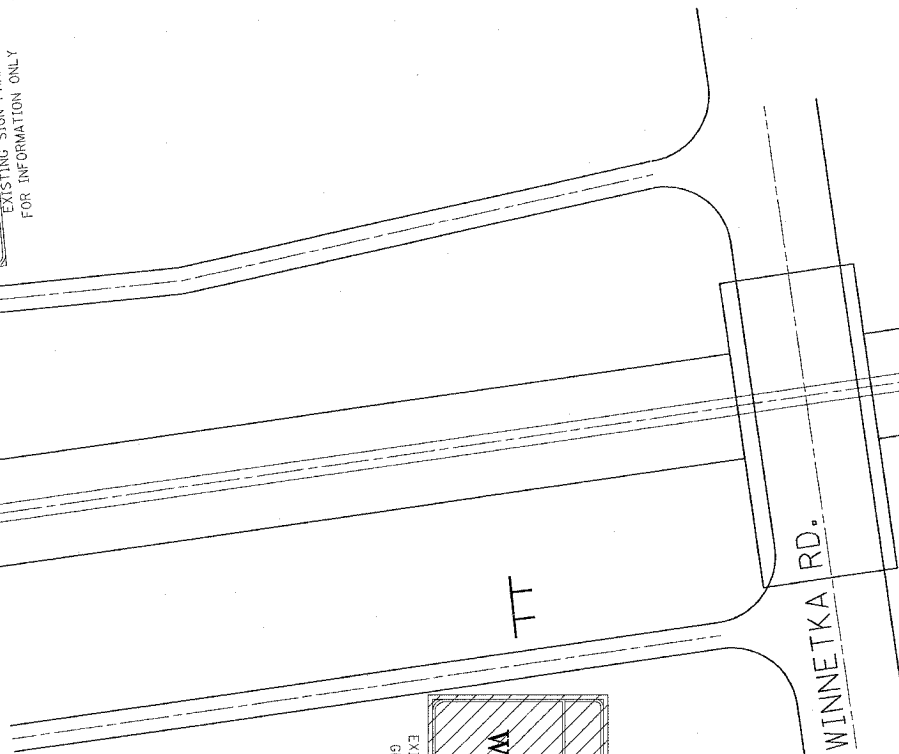

I-94

WINNETKA RD.

EXISTING TYPE III SIGN  
 PANEL - GROUND MOUNTED  
 SIGN PANEL

EXIT 33 B  
 EAST  
 Willow Rd  
 1/2 MILE

PROPOSED TYPE III SIGN  
 PANEL - GROUND MOUNTED  
 1G0161094L033.63

EXIT 33 B  
 EAST  
 Willow Rd  
 1/2 MILE

EXISTING TYPE III SIGN  
 PANEL - GROUND MOUNTED  
 SIGN PANEL

EXIT 34 A  
 SOUTH  
 41 Skokie Rd  
 3/4 MILE

EXISTING TYPE III SIGN  
 PANEL - GROUND MOUNTED  
 SIGN PANEL

1G0161094R033.19

PROPOSED TYPE III SIGN  
 PANEL - GROUND MOUNTED  
 1G0161094R033.19

EXIT 34 A  
 SOUTH  
 41 Skokie Rd  
 3/4 MILE

F.A. RTE.	SECTION	COUNTY	TOTAL SHEETS	SHEET NO.
*	2004-1155C	* *	29	17

STA.	TO STA.
FED. ROAD DIST. NO.	ILLINOIS FED. AID PROJECT

CONTRACT NO. 62871  
 \*\* LAKE, COOK AND DUPAGE  
 \* FAP-0334, FAI-290, FAU-2898, FAP-0094

MATCHLINE "194 - H"


REVISIONS	
NAME	DATE

ILLINOIS DEPARTMENT OF TRANSPORTATION  
 I-94 (EDENS)  
 DEMPSTER - DUNDEE  
 SIGNING STRIP MAP

SCALE: VERT. NONE  
 HORIZ.  
 DATE 2/8/2005









DRAWN BY: BCK/RDB  
 DESIGNED BY: RDB  
 CHECKED BY: CS/DAD

F.A. RTE.	SECTION	COUNTY	TOTAL SHEETS	SHEET NO.
*	2004-1155G	* *	29	18
STA.	TO STA.			
FED. ROAD DIST. NO.	ILLINOIS	FED. AID PROJECT		
CONTRACT NO. 62871				
** LAKE, COOK AND DUPAGE				
* FAP-0334, FAI-290, FAU-2898, FAP-0094				

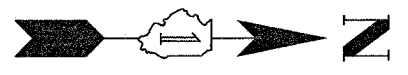

I-94

MATCHLINE "T94 - I"

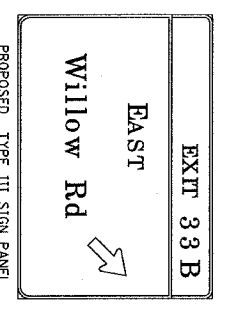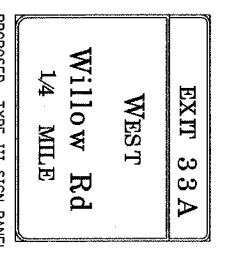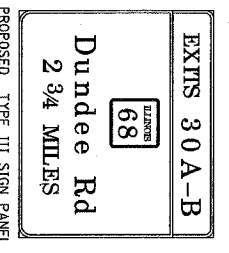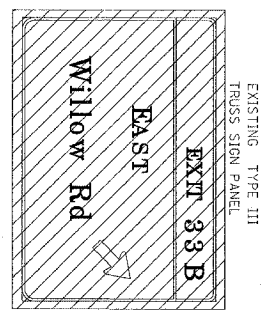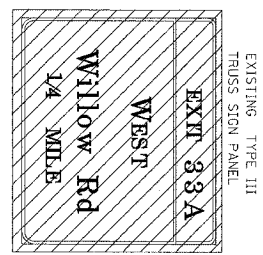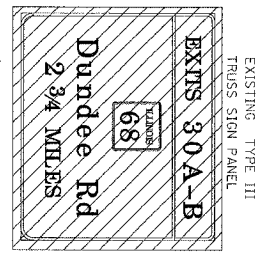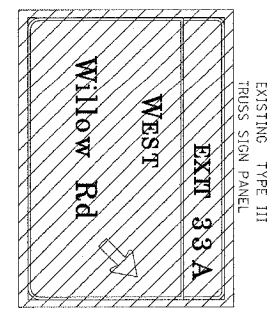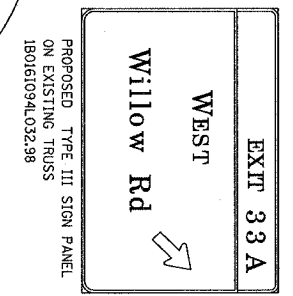

MATCHLINE "T94 - H"

WILLOW ROAD

REVISIONS	
NAME	DATE








ILLINOIS DEPARTMENT OF TRANSPORTATION  
**I-94 (EDENS)  
 DEMPSTER - DUNDEE  
 SIGNING STRIP MAP**

SCALE: VERT. NONE  
 HORIZ. DATE 2/8/2005  
 DRAWN BY: BCK/RDB  
 DESIGNED BY: ROB  
 CHECKED BY: CS/DAD

F.A. RTE.	SECTION	COUNTY	TOTAL SHEETS	SHEET NO.
*	2004-1155G	**	29	19

STA. TO STA.  
FED. ROAD DIST. NO. ILLINOIS FED. AID PROJECT

CONTRACT NO. 62871  
\*\* LAKE, COOK AND DUPAGE  
\* FAP-0334, FAI-290, FAU-2898, FAP-0094

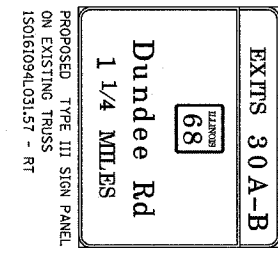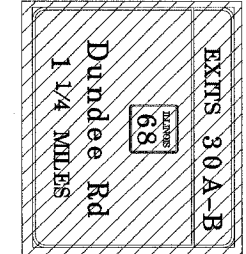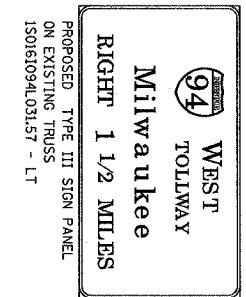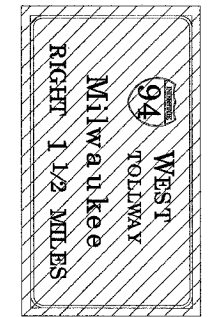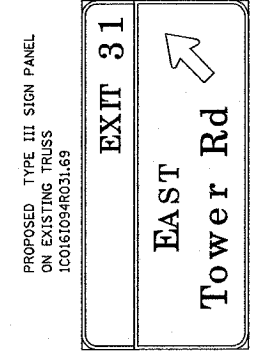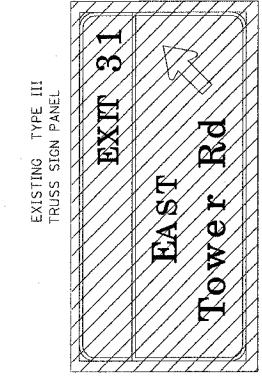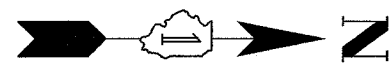

MATCHLINE '194 - 1'

MATCHLINE '194 - J'

TOWER ROAD

REVISIONS	
NAME	DATE

ILLINOIS DEPARTMENT OF TRANSPORTATION  
I-94 (EDENS)  
DEMPSTER - DUNDEE  
SIGNING STRIP MAP

SCALE: VERT. NONE  
HORIZ.  
DATE 2/8/2005


DRAWN BY: BCK/RDB  
DESIGNED BY: RDB  
CHECKED BY: CS/DAD

PLOT DATE = 2/8/2005  
FILE NAME = #FILEL8  
DRAWN BY = BCK/RDB  
CHECKED BY = CS/DAD  
REFERENCE = #REF4

F.A. RTE.	SECTION	COUNTY	TOTAL SHEETS	SHEET NO.
*	2004-1155G	**	29	20

STA. TO STA.  
FED. ROAD DIST. NO. ILLINOIS FED. AID PROJECT

CONTRACT NO. 62871  
\*\* LAKE, COOK AND DUPAGE  
\* FAP-0334, FAI-290, FAU-2898, FAP-0094

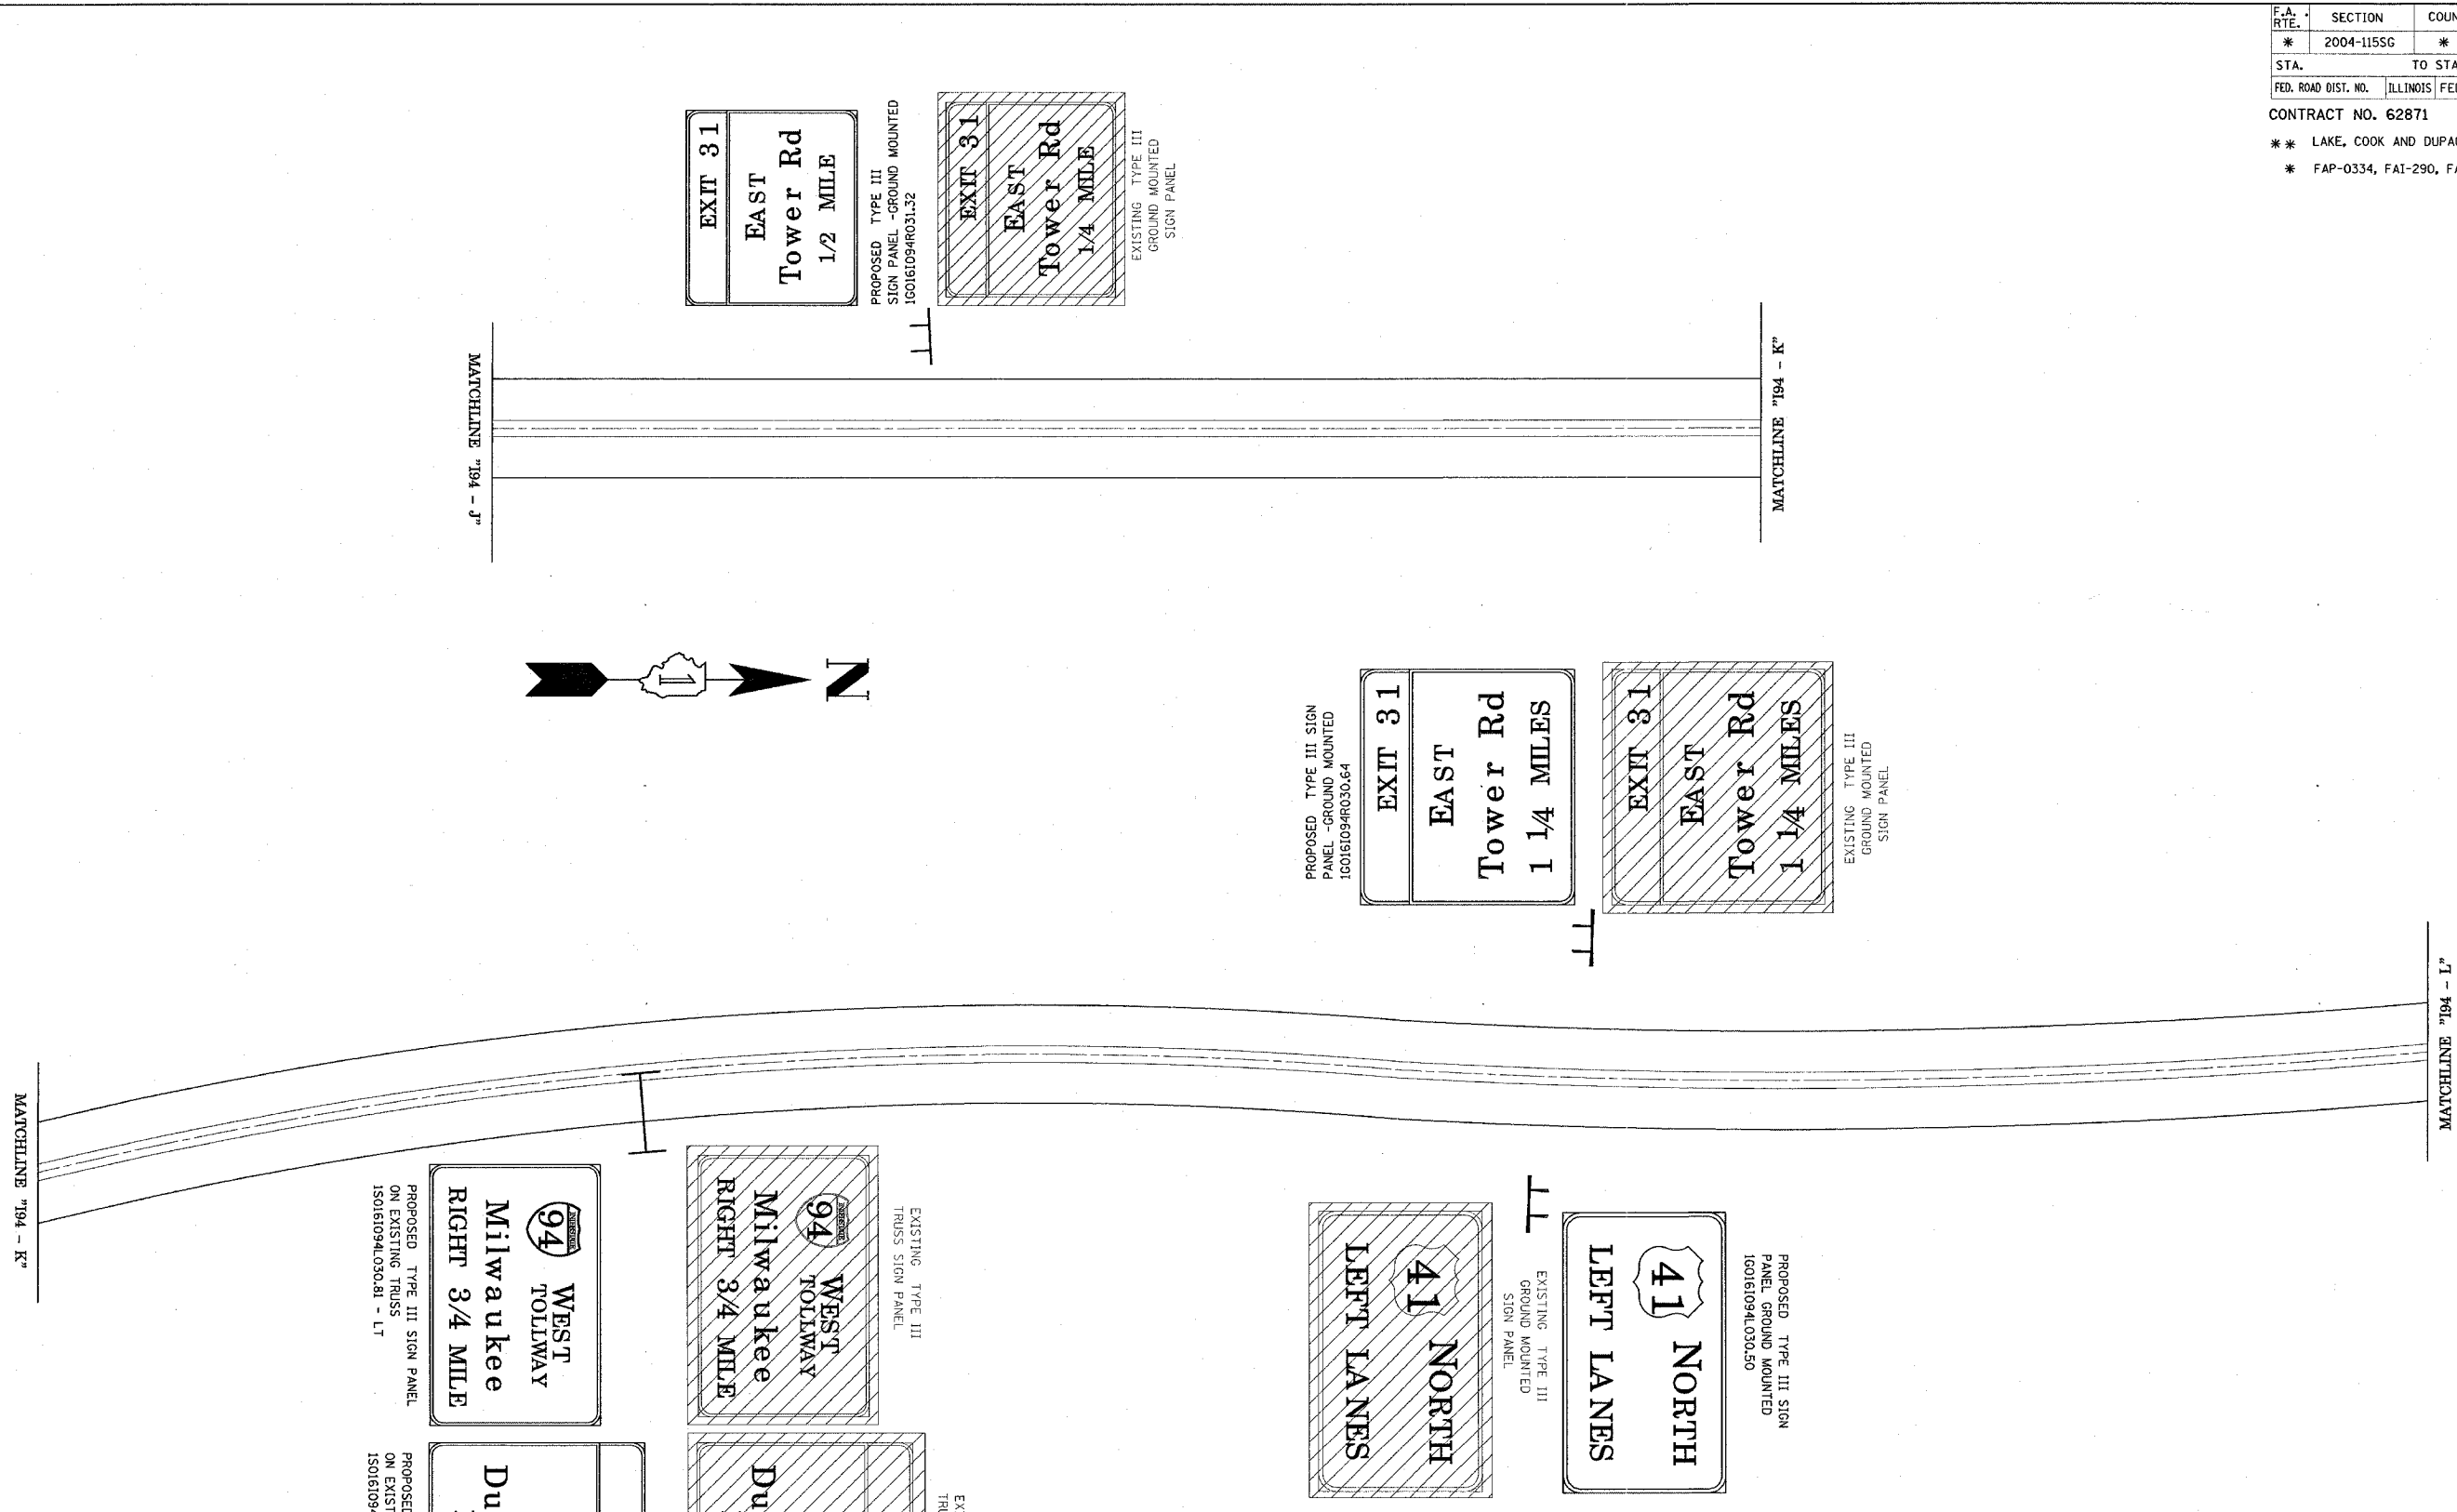

EXIT 31  
EAST  
Tower Rd  
1/2 MILE

PROPOSED TYPE III SIGN PANEL - GROUND MOUNTED  
1G0161094R031.32

EXIT 31  
EAST  
Tower Rd  
1/4 MILE

EXISTING TYPE III GROUND MOUNTED SIGN PANEL

EXIT 31  
EAST  
Tower Rd  
1 1/4 MILES

PROPOSED TYPE III SIGN PANEL - GROUND MOUNTED  
1G0161094R030.64

EXIT 31  
EAST  
Tower Rd  
1 1/4 MILES

EXISTING TYPE III GROUND MOUNTED SIGN PANEL

94 WEST TOLLWAY  
Milwaukee  
RIGHT 3/4 MILE

PROPOSED TYPE III SIGN PANEL ON EXISTING TRUSS  
1S0161094L030.81 - LT

94 WEST TOLLWAY  
Milwaukee  
RIGHT 3/4 MILE

EXISTING TYPE III TRUSS SIGN PANEL

EXIT 30 B  
EAST  
Dundee Rd  
1/2 MILE

PROPOSED TYPE III SIGN PANEL ON EXISTING TRUSS  
1S0161094L030.81 - RT

EXIT 30 B  
EAST  
Dundee Rd  
1/2 MILE

EXISTING TYPE III TRUSS SIGN PANEL

41 NORTH  
LEFT LANES

PROPOSED TYPE III SIGN PANEL GROUND MOUNTED  
1G0161094L030.50

41 NORTH  
LEFT LANES

EXISTING TYPE III GROUND MOUNTED SIGN PANEL

REVISIONS	
NAME	DATE

ILLINOIS DEPARTMENT OF TRANSPORTATION  
I-94 (EDENS)  
DEMPSTER - DUNDEE  
SIGNING STRIP MAP






SCALE: VERT. NONE  
HORIZ. DATE 2/8/2005  
DRAWN BY: BCK/RDB  
DESIGNED BY: RDB  
CHECKED BY: CS/DAD

PLOT DATE = 2/8/2005  
FILE NAME = #FILEL#  
PLOT SCALE = 28.0000 / IN.  
REFERENCE = #REF#

F.A. RTE.	SECTION	COUNTY	TOTAL SHEETS	SHEET NO.
*	2004-1155G	**	29	21

STA. TO STA.  
 FED. ROAD DIST. NO. ILLINOIS FED. AID PROJECT

CONTRACT NO. 62871  
 \*\* LAKE, COOK AND DUPAGE  
 \* FAP-0334, FAI-290, FAU-2898, FAP-0094

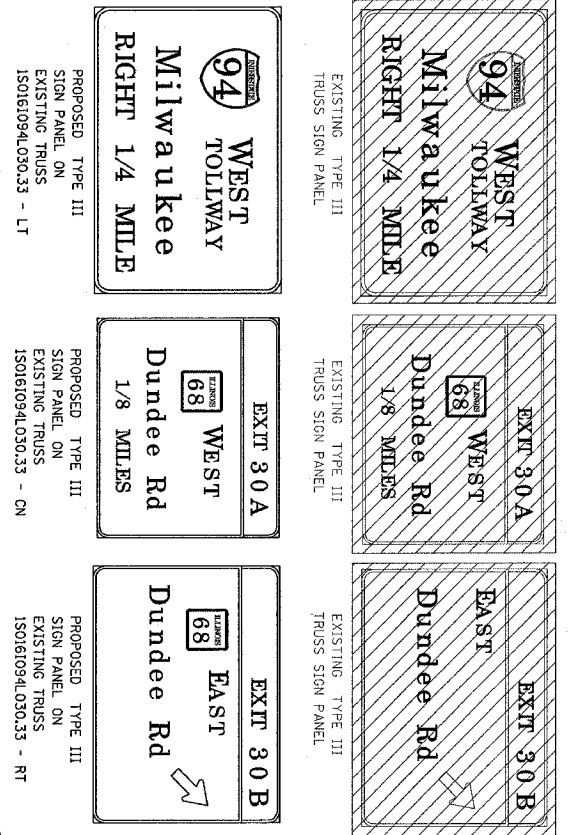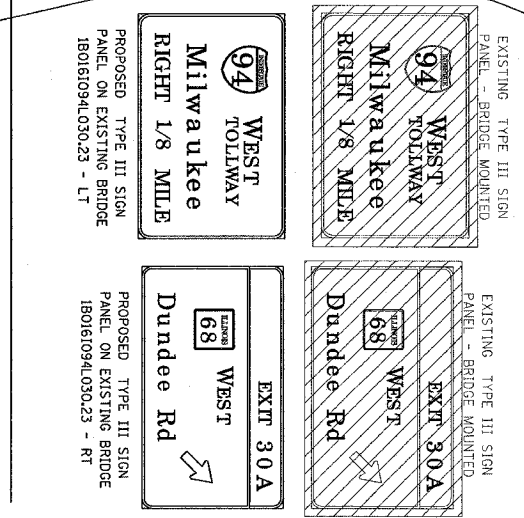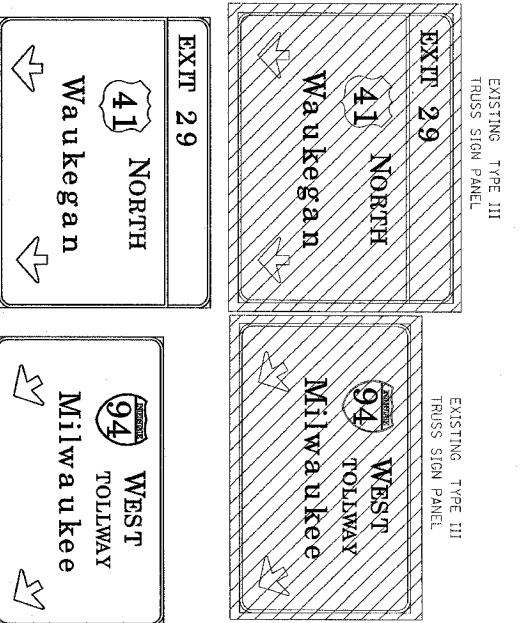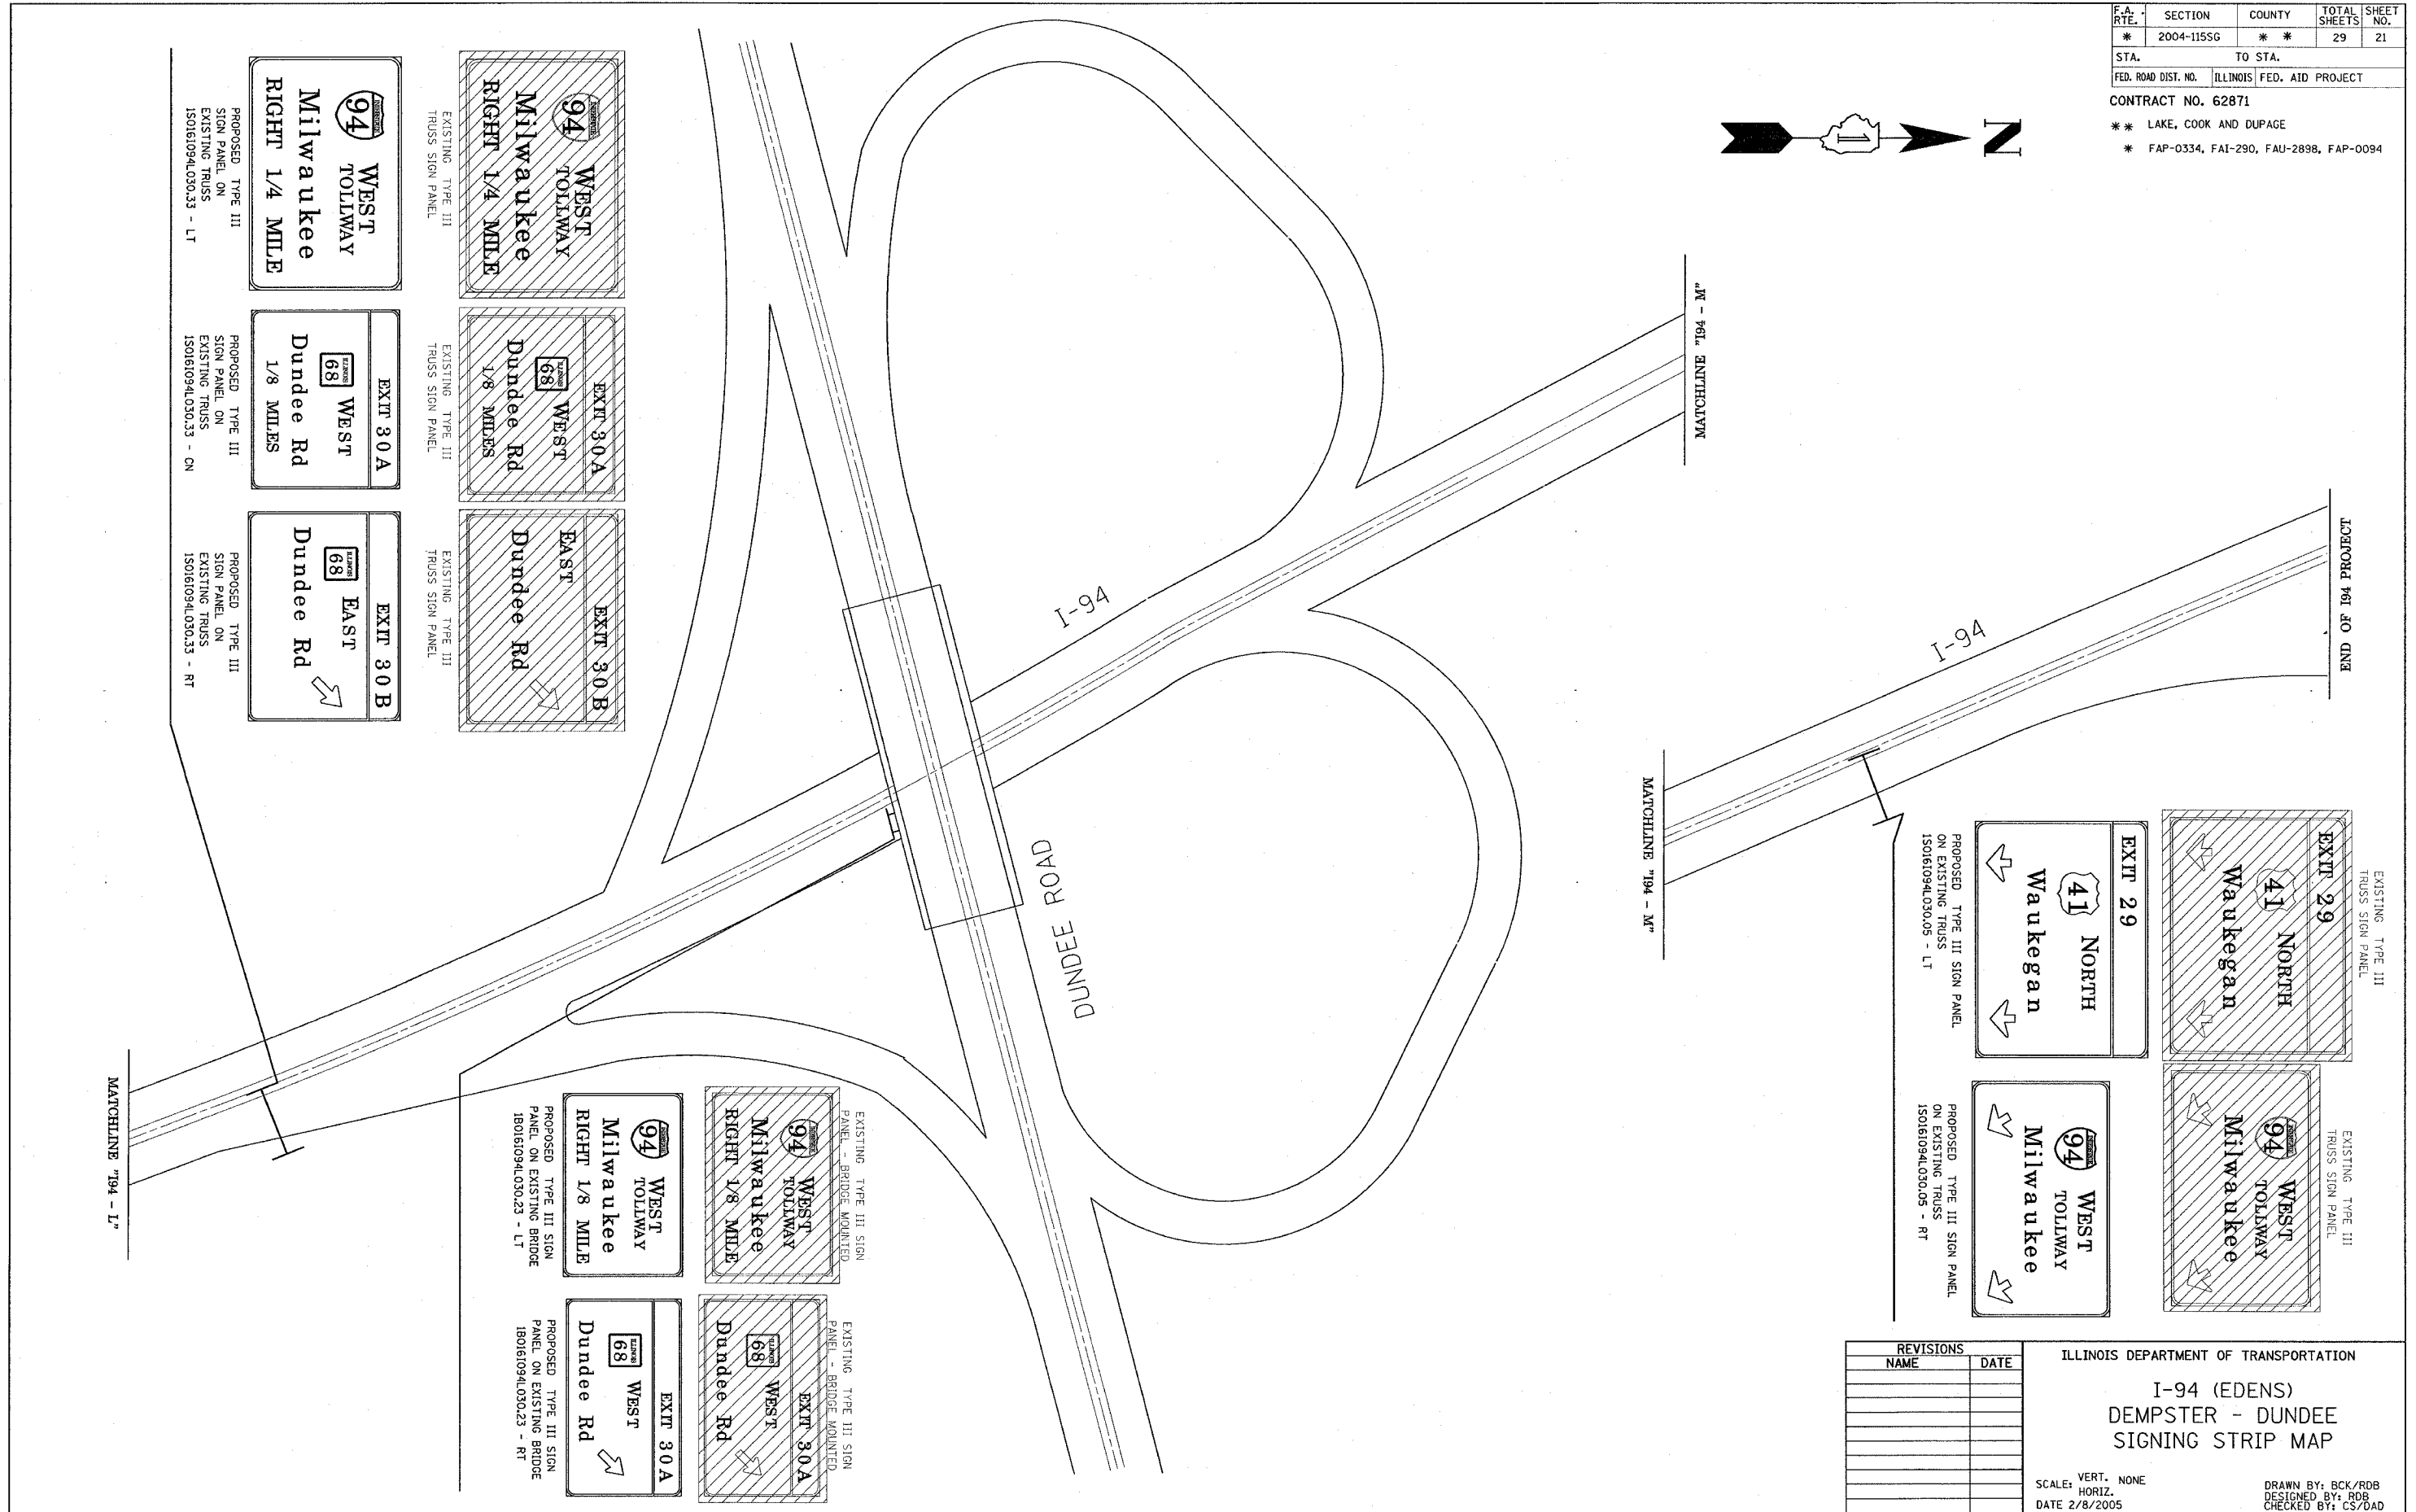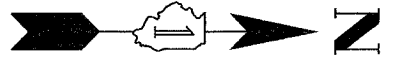

REVISIONS	
NAME	DATE


ILLINOIS DEPARTMENT OF TRANSPORTATION  
 I-94 (EDENS)  
 DEMPSTER - DUNDEE  
 SIGNING STRIP MAP  
 SCALE: VERT. NONE  
 HORIZ. DATE 2/8/2005  
 DRAWN BY: BCK/ROB  
 DESIGNED BY: ROB  
 CHECKED BY: CS/DAD

PLOT DATE = 2/8/2005  
 FILE NAME = 46TILEC  
 REFERENCE = 46REF

F.A. RTE.	SECTION	COUNTY	TOTAL SHEETS	SHEET NO.
*	2004-1155G	**	29	22


STA. TO STA.  
FED. ROAD DIST. NO. ILLINOIS FED. AID PROJECT

CONTRACT NO. 62871  
\*\* LAKE, COOK AND DUPAGE  
\* FAP-0334, FAI-290, FAU-2898, FAP-0094

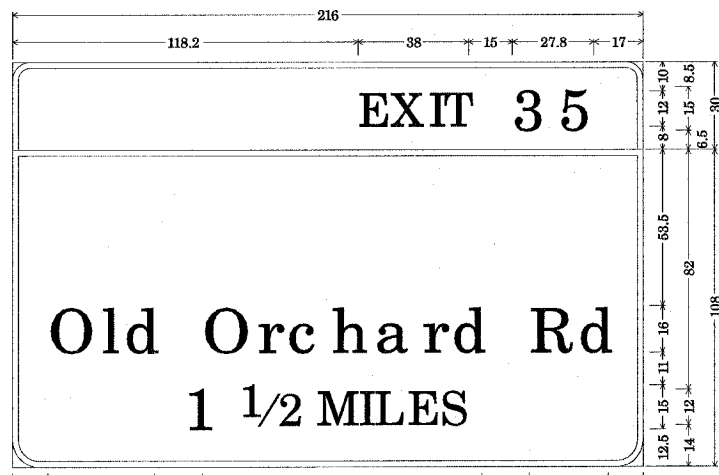


6.0" Radius, 2.0" Border, White on Green;  
[EXIT 35] E Mod;  
IS016I094L037.54 - LT; 9.0" Radius, 2.0" Border, White on Green;  
[Old Orchard Rd] E Mod; [1 1/2 MILES] E Mod;  
Table of letter and object lefts.

E	X	I	T	3	7	A
118.2	129.6	142.5	147.3	171.2	187.0	
12.1	30.9	38.8	65.0	83.7	93.9	109.1
12.1	30.9	38.8	65.0	83.7	93.9	109.1
1	1/2	M	I	L	E	S
59.9	68.2	104.1	118.3	123.7	135.1	146.5

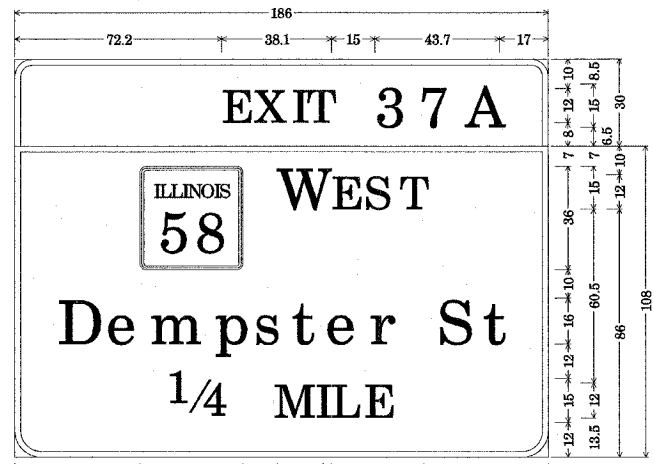


9.0" Radius, 2.0" Border, White on Green;  
[EXIT 37B] E Mod;  
IS016I094L037.54 - CN; 9.0" Radius, 2.0" Border, White on Green;  
[WEST] E Mod; [Dempster St] E Mod; [1/4 MILE] E Mod;  
Table of letter and object lefts.

E	X	I	T	3	7	B
72.2	83.6	96.5	101.4	125.3	140.3	157.0
14.8	31.7	46.9	69.9	83.2	96.5	108.1
14.8	31.7	46.9	69.9	83.2	96.5	108.1
1/4	M	I	L	E	S	t
55.7	90.4	104.5	110.0	121.4	147.1	163.2

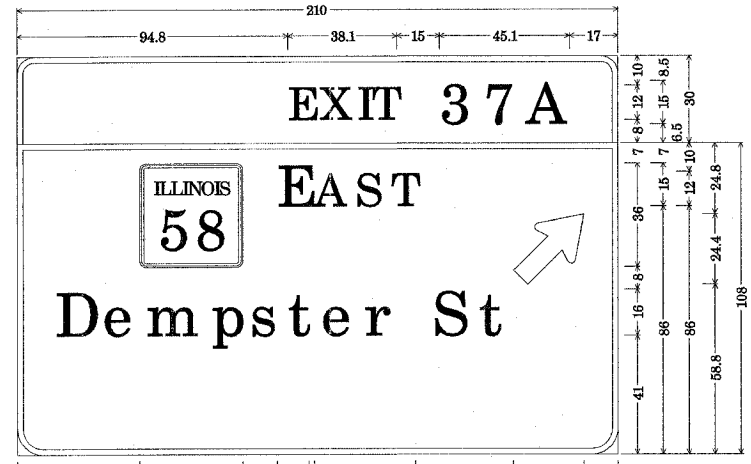


9.0" Radius, 2.0" Border, White on Green;  
[EXIT 37A] E Mod;  
IS016I094L037.54 - RT; 9.0" Radius, 2.0" Border, White on Green;  
[EAST] E Mod; [Dempster St] E Mod; Standard Arrow Custom 31.1" X 18.8" 45°;  
Table of letter and object lefts.

E	X	I	T	3	7	A
94.8	106.2	119.1	124.0	147.9	162.9	178.0
13.0	29.9	45.1	68.2	81.5	94.8	106.4
13.0	29.9	45.1	68.2	81.5	94.8	106.4
D	e	m	p	s	t	e
13.0	29.9	45.1	68.2	81.5	94.8	106.4

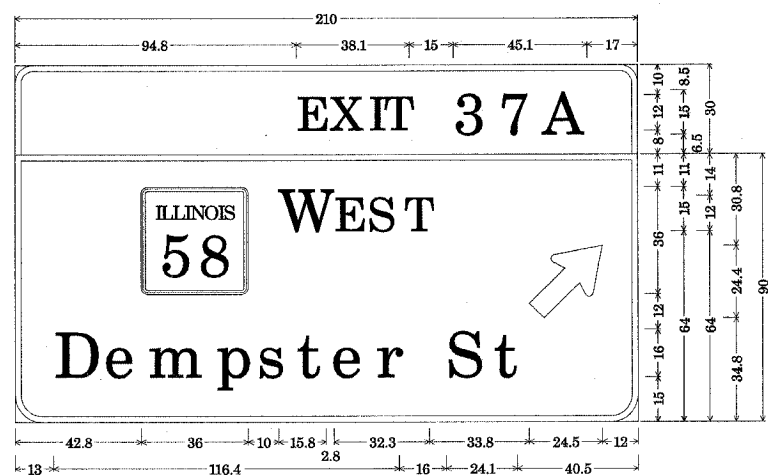

9.0" Radius, 2.0" Border, White on Green;  
[EXIT 37A] E Mod;  
1B016I094R037.38; 9.0" Radius, 2.0" Border, White on Green;  
[WEST] E Mod; [Dempster St] E Mod; Standard Arrow Custom 31.1" X 18.8" 45°;  
Table of letter and object lefts.

E	X	I	T	3	7	A
94.8	106.2	119.1	124.0	147.9	162.9	178.0
42.8	88.8	107.4	118.8	130.8	173.5	
42.8	88.8	107.4	118.8	130.8	173.5	
D	e	m	p	s	t	e
13.0	29.9	45.1	68.2	81.5	94.8	106.4

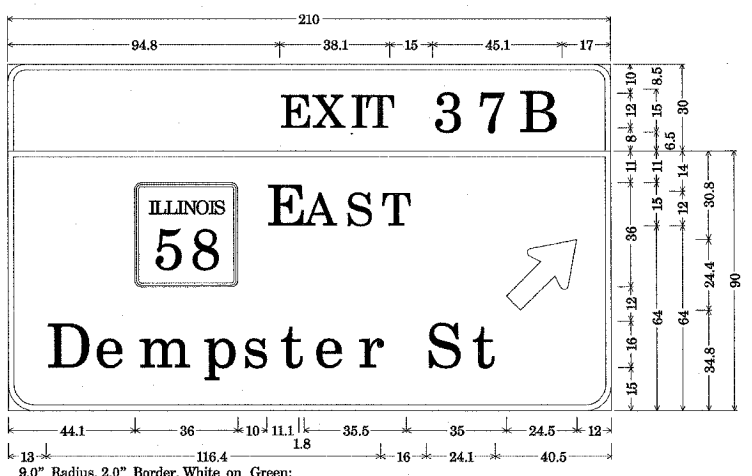

9.0" Radius, 2.0" Border, White on Green;  
[EXIT 37A] E Mod;  
1B016I094R037.36; 9.0" Radius, 2.0" Border, White on Green;  
[EAST] E Mod; [Dempster St] E Mod; Standard Arrow Custom 31.1" X 18.8" 45°;  
Table of letter and object lefts.

E	X	I	T	3	7	A
94.8	106.2	119.1	124.0	147.9	162.9	178.0
44.1	90.1	103.0	117.5	129.6	173.5	
44.1	90.1	103.0	117.5	129.6	173.5	
D	e	m	p	s	t	e
13.0	29.9	45.1	68.2	81.5	94.8	106.4

ALL DIMENSIONS ARE IN INCH. DECIMALS UNLESS OTHERWISE NOTED

REVISIONS	
NAME	DATE


ILLINOIS DEPARTMENT OF TRANSPORTATION  
I-94 (EDENS)  
DEMPSTER - DUNDEE  
SIGN PANEL DETAILS  
SCALE: VERT. NONE  
HORIZ.  
DATE 2/8/2005  
DRAWN BY: BCK/ROB  
DESIGNED BY: ROB  
CHECKED BY: CS/DAD

PLOT DATE = 2/8/2005  
FILE NAME = #FILE#  
PLOT SCALE = 28.0000' / IN.  
REFERENCE = #REF#

F.A. RTE.	SECTION	COUNTY	TOTAL SHEETS	SHEET NO.
*	2004-1155G	**	29	23


STA. TO STA.  
FED. ROAD DIST. NO. ILLINOIS FED. AID PROJECT

CONTRACT NO. 62871  
\* LAKE, COOK AND DUPAGE  
\* FAP-0334, FAI-290, FAU-2898, FAP-0094

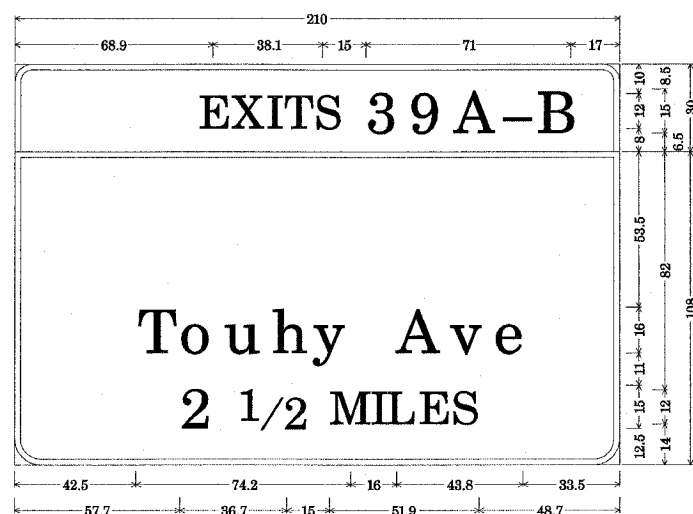


9.0" Radius, 2.0" Border, White on Green;  
[EXIT 39A-B] E Mod;  
IS0161094R037.18 - LT; 9.0" Radius, 2.0" Border, White on Green;  
[Touhy Ave] E Mod; [2 1/2 MILES] E Mod;  
Table of letter and object lefts.

E	X	I	T	3	9	A	B
68.9	80.3	93.2	98.1	122.0	137.0	152.6	169.7
T	o	u	h	y	A	v	e
42.5	57.4	72.8	89.1	103.8	132.7	151.2	166.3
2	1/2	M	I	L	E	S	
57.7	73.5	109.4	123.5	129.0	140.4	151.8	

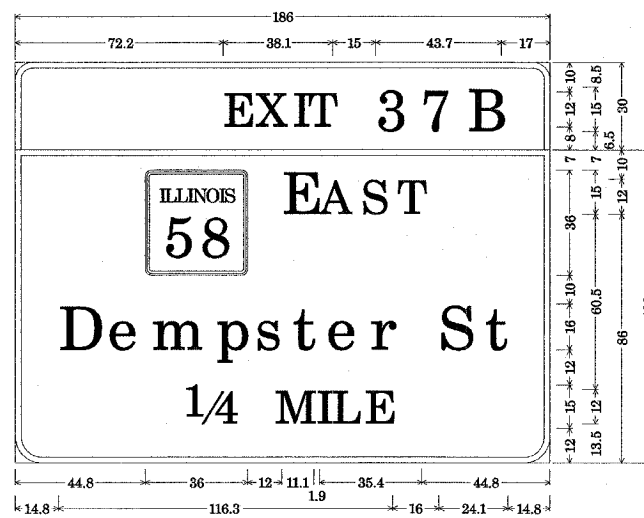

9.0" Radius, 2.0" Border, White on Green;  
[EXIT 37B] E Mod;  
IS0161094R037.18 - CN; 9.0" Radius, 2.0" Border, White on Green;  
[EAST] E Mod; [Dempster St] E Mod; [1/4 MILE] E Mod;  
Table of letter and object lefts.


E	X	I	T	3	7	B
72.2	83.6	96.5	101.4	125.3	140.3	157.0
ILLINOIS	E	A	S	T		
44.8	92.8	105.8	120.3	132.3		
D	e	m	p	s	t	e
14.8	31.7	46.9	69.9	83.2	96.5	108.1
1/4	M	I	L	E		
55.7	80.4	104.5	110.0	121.4		

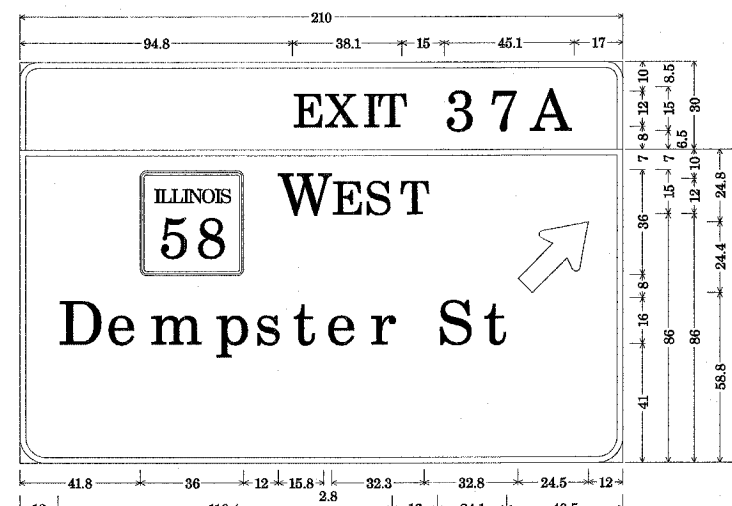

6.0" Radius, 2.0" Border, White on Green;  
[EXIT 37A] E Mod;  
IS0161094R037.18 - RT; 9.0" Radius, 2.0" Border, White on Green;  
[WEST] E Mod; [Dempster St] E Mod; Standard Arrow Custom 31.1" X 18.8" 45°;  
Table of letter and object lefts.


E	X	I	T	3	7	A
94.8	106.2	119.1	124.0	147.9	162.9	178.0
ILLINOIS	W	E	S	T		
41.8	89.8	108.4	119.8	131.8	173.5	
D	e	m	p	s	t	e
13.0	29.9	45.1	68.2	81.5	94.8	106.4
1/2	M	I	L	E		
57.7	73.5	109.4	123.5	129.0	140.4	151.8

ALL DIMENSIONS ARE IN INCH. DECIMALS UNLESS OTHERWISE NOTED

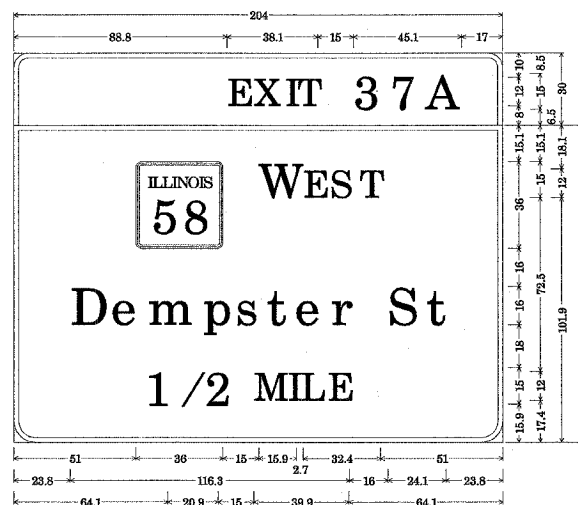

6.0" Radius, 2.0" Border, White on Green;  
[EXIT 37A] E Mod;  
IG0161094R036.62; 9.0" Radius, 2.0" Border, White on Green;  
[WEST] E Mod; [Dempster St] E Mod; [1/2 MILE] E Mod;  
Table of letter and object lefts.

E	X	I	T	3	7	A
88.8	100.2	113.1	118.0	141.9	156.9	172.0
ILLINOIS	W	E	S	T		
51.0	102.0	120.6	132.0	144.1		
D	e	m	p	s	t	e
23.8	40.7	55.9	78.9	92.2	105.5	117.1
1/2	M	I	L	E		
64.1	100.0	114.1	119.6	131.0		

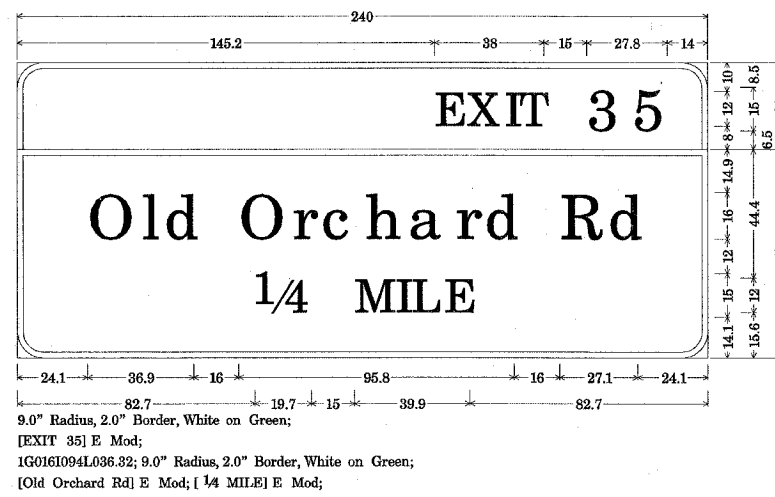

9.0" Radius, 2.0" Border, White on Green;  
[EXIT 35] E Mod;  
IG0161094L036.32; 9.0" Radius, 2.0" Border, White on Green;  
[Old Orchard Rd] E Mod; [1/4 MILE] E Mod;  
Table of letter and object lefts.

E	X	I	T	3	5
145.2	156.6	169.5	174.3	198.2	214.0
O	l	d	O	r	c
24.1	42.9	60.8	77.0	95.7	106.9
1/4	M	I	L	E	
82.7	117.4	131.5	137.0	148.4	

PLOT DATE = 2/8/2005  
FILE NAME = #FILEL9  
PLOT SCALE = 20.0000 / IN.  
REFERENCE = #REF4


REVISIONS	
NAME	DATE

ILLINOIS DEPARTMENT OF TRANSPORTATION  
I-94 (EDENS)  
DEMPSTER - DUNDEE  
SIGN PANEL DETAILS  
SCALE: VERT. NONE  
HORIZ.  
DATE 2/8/2005  
DRAWN BY: BCK/RDB  
DESIGNED BY: ROB  
CHECKED BY: CS/DAD

\*\* LAKE, COOK AND DUPAGE  
\* FAP-0334, FAI-290, FAU-2898, FAP-0094

F.A. RTE.	SECTION	COUNTY	TOTAL SHEETS	SHEET NO.
*	2004-1155G	**	29	24
STA.		TO STA.		
FED. ROAD DIST. NO.	ILLINOIS	FED. AID PROJECT		

CONTRACT NO. 62871

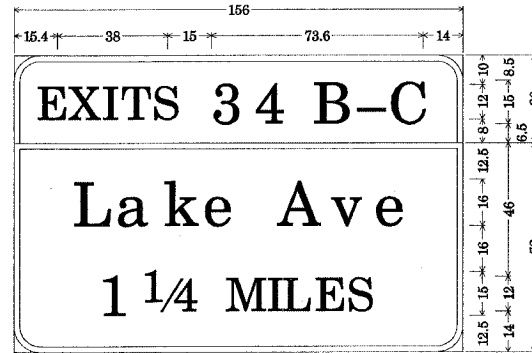


12.9 36.8 16 95.8 16 27.1 10 24.5 12.9

9.0" Radius, 2.0" Border, White on Green;  
[EXIT 35] E Mod;  
IS016I094L035.95 - RT; 9.0" Radius, 2.0" Border, White on Green;  
[Old Orchard Rd] E Mod; Standard Arrow Custom 31.1" X 18.8" 45{;  
Table of letter and object lefts.

E	X	I	T	3	5							
157.2	168.6	181.5	186.3	210.2	226.0							
O	l	d	O	r	c	h	a	r	d	R	d	↗
12.9	31.6	39.5	65.7	84.5	94.7	109.8	124.9	141.2	151.3	177.5	194.4	214.6

Table of letter and object lefts.


E	X	I	T	3	4	B	-	C
15.4	26.7	39.6	44.5	68.4	83.5	103.7	119.5	130.0
L	a	k	e	A	v	e		
20.5	35.6	51.9	65.5	91.7	110.2	125.3		
1	1/4	M	I	L	E	S		
30.5	38.8	73.5	87.7	93.1	104.5	115.9		

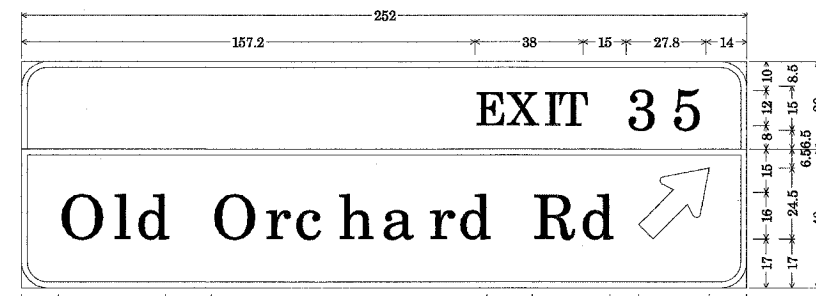

12.9 36.8 16 95.8 16 27.1 10 24.5 12.9

9.0" Radius, 2.0" Border, White on Green;  
[EXIT 35] E Mod;  
IS016I094L035.95 - RT; 9.0" Radius, 2.0" Border, White on Green;  
[Old Orchard Rd] E Mod; Standard Arrow Custom 31.1" X 18.8" 45{;  
Table of letter and object lefts.


E	X	I	T	3	5							
157.2	168.6	181.5	186.3	210.2	226.0							
O	l	d	O	r	c	h	a	r	d	R	d	↗
12.9	31.6	39.5	65.7	84.5	94.7	109.8	124.9	141.2	151.3	177.5	194.4	214.6

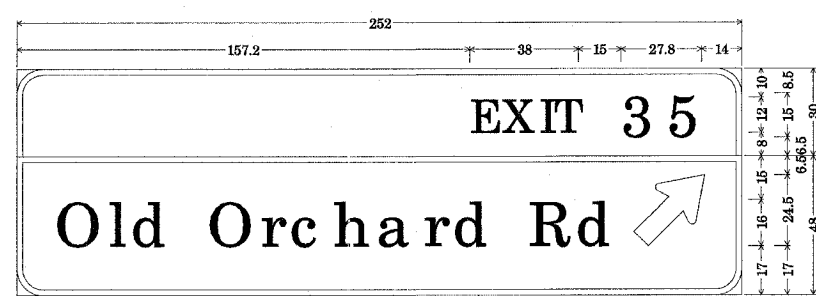

12.9 36.8 16 95.8 16 27.1 10 24.5 12.9

9.0" Radius, 2.0" Border, White on Green;  
[EXIT 35] E Mod;  
IS016I094R035.50; 9.0" Radius, 2.0" Border, White on Green;  
[Old Orchard Rd] E Mod; Standard Arrow Custom 31.1" X 18.8" 45{;  
Table of letter and object lefts.

E	X	I	T	3	5							
157.2	168.6	181.5	186.3	210.2	226.0							
O	l	d	O	r	c	h	a	r	d	R	d	↗
12.9	31.6	39.5	65.7	84.5	94.7	109.8	124.9	141.2	151.3	177.5	194.4	214.6

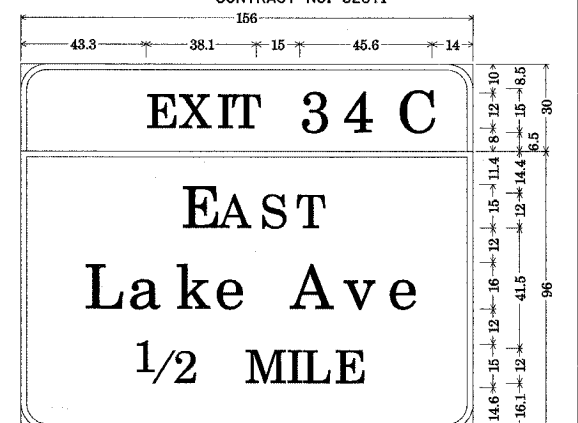

12.9 36.8 16 95.8 16 27.1 10 24.5 12.9

9.0" Radius, 2.0" Border, White on Green;  
[EXIT 34C] E Mod;  
1G016I094L035.14; 9.0" Radius, 2.0" Border, White on Green;  
[EAST] E Mod; [Lake Ave] E Mod; [1/2 MILE] E Mod;  
Table of letter and object lefts.

E	X	I	T	3	4	C					
43.3	54.7	67.6	72.5	96.4	111.4	130.0					
E	A	S	T								
55.3	68.3	82.3	94.8								
L	a	k	e	A	v	e					
22.0	37.1	53.4	67.0	93.2	111.7	126.8					
1/2	M	I	L	E							
41.6	77.5	91.6	97.1	108.5							

ALL DIMENSIONS ARE IN INCH. DECIMALS UNLESS OTHERWISE NOTED

PLOT DATE = 2/8/2005  
FILE NAME = 96116L\*  
SCALE = 1" = 12'  
REFERENCE = 495E\*

REVISIONS		ILLINOIS DEPARTMENT OF TRANSPORTATION
NAME	DATE	
		I-94 (EDENS) DEMPSTER - DUNDEE SIGN PANEL DETAILS


SCALE: VERT. NONE  
HORIZ.  
DATE 2/8/2005

DRAWN BY: BCK/ROB  
DESIGNED BY: ROB  
CHECKED BY: CS/DAD




\*\* LAKE, COOK AND DUPAGE  
\* FAP-0334, FAI-290, FAU-2898, FAP-0094

F.A. RTE.	SECTION	COUNTY	TOTAL SHEETS	SHEET NO.
*	2004-1155G	**	29	25
STA.		TO STA.		
FED. ROAD DIST. NO.	ILLINOIS	FED. AID PROJECT		
CONTRACT NO. 62871				

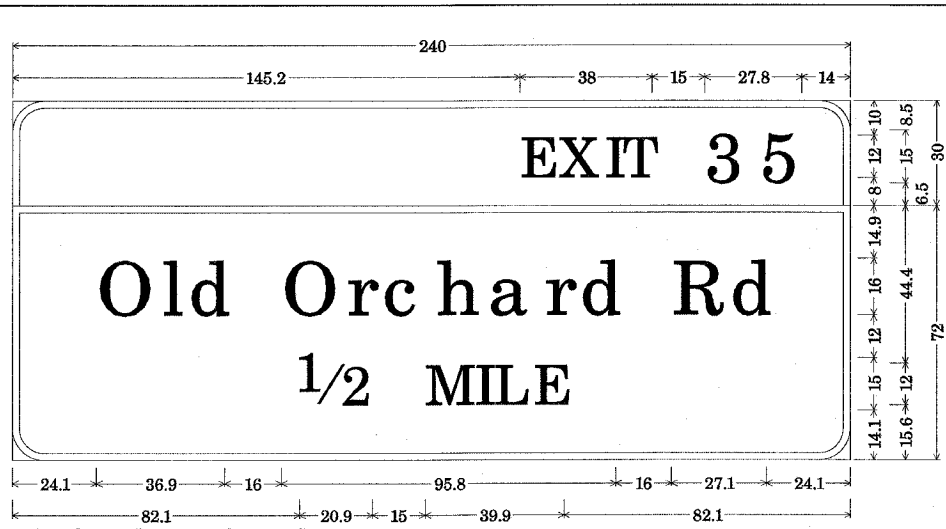


9.0" Radius, 2.0" Border, White on Green;  
[EXIT 35] E Mod;  
IG016I094R034.98; 9.0" Radius, 2.0" Border, White on Green;  
[Old Orchard Rd] E Mod; [1/2 MILE] E Mod;  
Table of letter and object lefts.

E	X	I	T	3	5
145.2	156.6	169.5	174.3	198.2	214.0
O	l	d	O	r	c
24.1	42.9	50.8	77.0	95.7	105.9
h	a	r	d	R	d
121.1	136.2	152.4	162.6	188.8	205.7
1/2	M	I	L	E	
82.1	118.0	132.1	137.6	149.0	

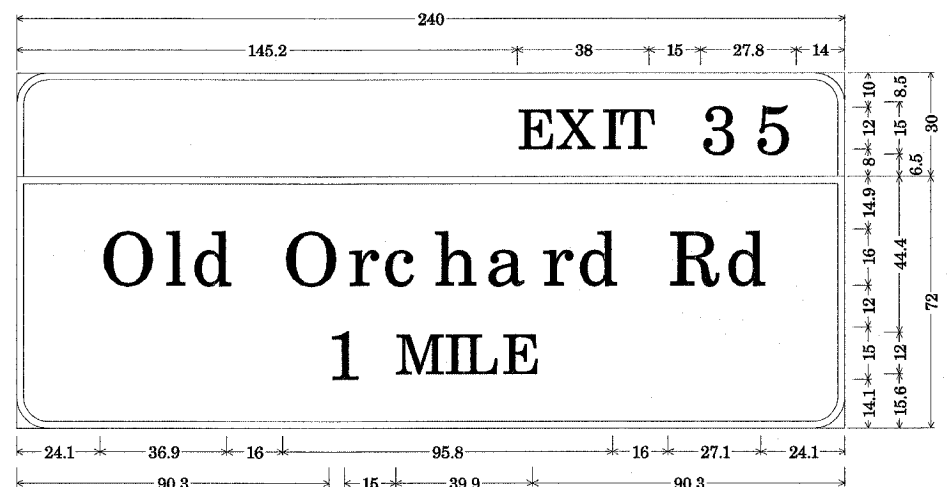


9.0" Radius, 2.0" Border, White on Green;  
[EXIT 35] E Mod;  
1B016I094R034.56; 9.0" Radius, 2.0" Border, White on Green;  
[Old Orchard Rd] E Mod; [1 MILE] E Mod;  
Table of letter and object lefts.

E	X	I	T	3	5
145.2	156.6	169.5	174.3	198.2	214.0
O	l	d	O	r	c
24.1	42.9	50.8	77.0	95.7	105.9
h	a	r	d	R	d
121.1	136.2	152.4	162.6	188.8	205.7
1	M	I	L	E	
90.3	109.8	123.9	129.4	140.8	

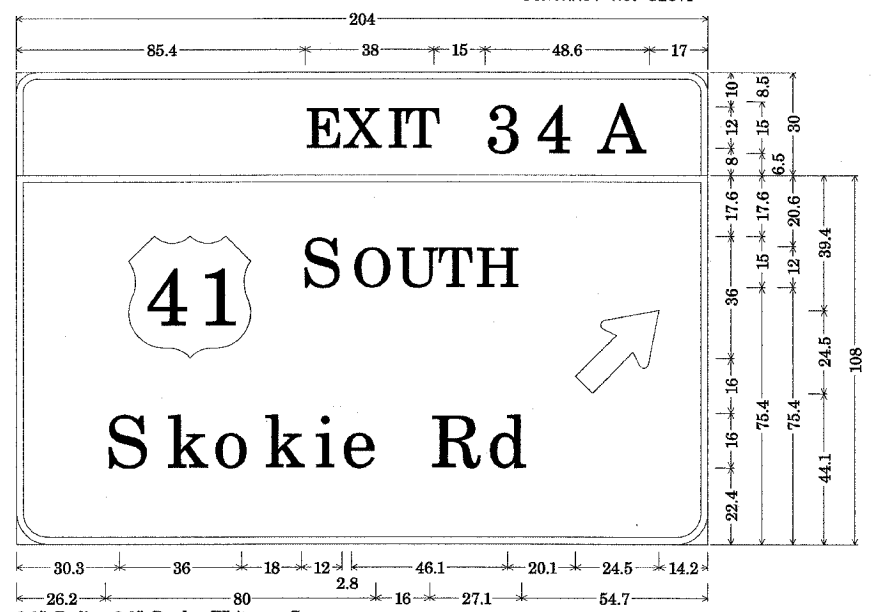


9.0" Radius, 2.0" Border, White on Green;  
[EXIT 34A] E Mod;  
1C016I094R033.95; 9.0" Radius, 2.0" Border, White on Green;  
[SOUTH] E Mod; [Skokie Rd] E Mod; Standard Arrow Custom 31.1" X 18.8" 45{;  
Table of letter and object lefts.

E	X	I	T	3	4	A
85.4	96.8	109.6	114.5	138.4	153.5	172.0
4	S	O	U	T	H	↗
30.3	84.3	99.1	112.2	124.2	135.6	165.3
S	k	o	k	i	e	R
26.2	44.1	57.7	73.1	88.1	96.0	122.2
d						139.1

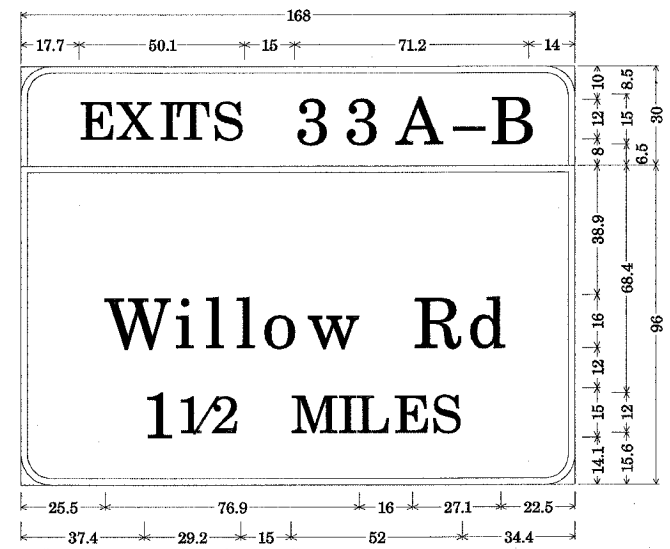


9.0" Radius, 2.0" Border, White on Green;  
[EXITS 33A-B] E Mod;  
1S016I094L034.66 - LT; 9.0" Radius, 2.0" Border, White on Green;  
[Willow Rd] E Mod; [1 1/2 MILES] E Mod;  
Table of letter and object lefts.

E	X	I	T	S	3	A	-	B
17.7	29.1	41.9	46.8	58.2	82.8	97.8	113.6	130.7
142.0								
W	i	l	l	o	w	R	d	
25.5	46.7	55.8	64.9	72.8	86.6	118.4	135.3	
1	1/2	M	I	L	E	S		
37.4	45.7	81.6	95.8	101.2	112.6	124.0		

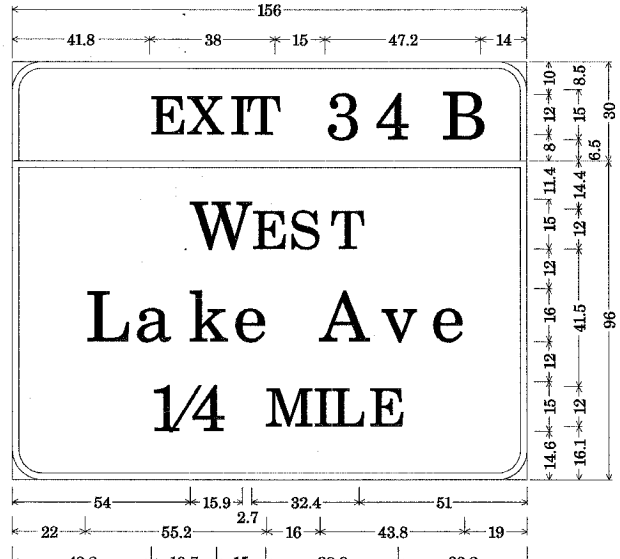

9.0" Radius, 2.0" Border, White on Green;  
[EXIT 34B] E Mod;  
1S016I094R034.66 - CN;  
9.0" Radius, 2.0" Border, White on Green;  
[WEST] E Mod; [Lake Ave] E Mod; [1/4 MILE] E Mod;  
Table of letter and object lefts.

E	X	I	T	3	4	B
41.8	53.1	66.0	70.9	94.8	109.9	130.0
W	E	S	T			
54.0	72.6	84.0	96.1			
L	a	k	e			
22.0	37.1	53.4	67.0			
A	v	e				
93.2	111.7	126.8				
1/4	M	I	L	E		
42.2	76.9	91.0	96.5	107.9		

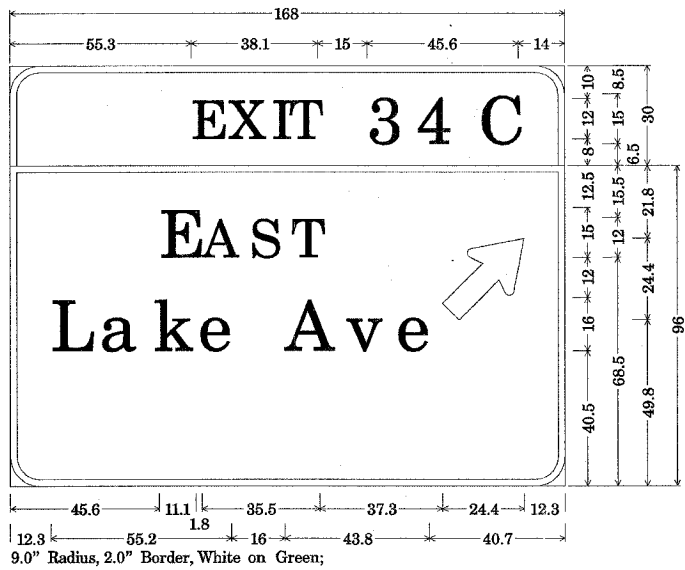

9.0" Radius, 2.0" Border, White on Green;  
[EXIT 34C] E Mod;  
1S016I094L034.66 - RT; 9.0" Radius, 2.0" Border, White on Green;  
[EAST] E Mod; [Lake Ave] E Mod;  
Standard Arrow Custom 31.1" X 18.8" 45{;  
Table of letter and object lefts.

E	X	I	T	3	4	C
55.3	66.7	79.6	84.5	108.4	123.4	142.0
E	A	S	T			
45.6	58.5	73.0	85.1	131.3		
L	a	k	e			
12.3	27.4	43.6	57.3	83.5	102.0	117.1

REVISIONS	
NAME	DATE


ILLINOIS DEPARTMENT OF TRANSPORTATION  
I-94 (EDENS)  
DEMPSTER - DUNDEE  
SIGN PANEL DETAILS  
SCALE: VERT. NONE  
HORIZ.  
DATE 2/8/2005  
DRAWN BY: BCK/ROB  
DESIGNED BY: ROB  
CHECKED BY: CS/DAD

ALL DIMENSIONS ARE IN INCH. DECIMALS UNLESS OTHERWISE NOTED

PLOT DATE = 2/8/2005  
FILE NAME = #FILEL8  
C:\PROJECTS\I-94\I-94\_SIGN\_PANELS\I-94\_SIGN\_PANELS.DWG  
REFERENCE = #REF4


F.A. RTE.	SECTION	COUNTY	TOTAL SHEETS	SHEET NO.
*	2004-1155G	**	29	26
STA.		TO STA.		
FED. ROAD DIST. NO.		ILLINOIS	FED. AID PROJECT	

CONTRACT NO. 62871  
 \*\* LAKE, COOK AND DUPAGE  
 \* FAP-0334, FAI-290, FAU-2898, FAP-0094

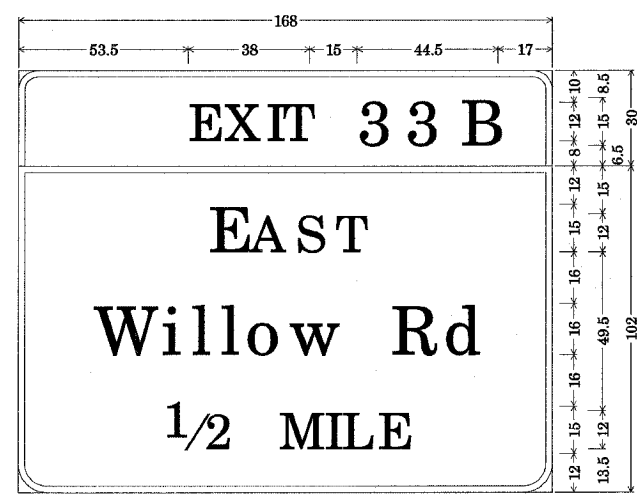


9.0" Radius, 2.0" Border, White on Green;  
 [EXIT 33B] E Mod;  
 1G016I094L033.63; 9.0" Radius, 2.0" Border, White on Green;  
 [EAST] E Mod; [Willow Rd] E Mod; [1/2 MILE] E Mod;  
 Table of letter and object lefts.

E	X	I	T	3	3	B	
53.5	64.9	77.7	82.6	106.5	121.6	139.0	
E	A	S	T				
59.8	72.8	87.3	99.3				
W	i	l	l	o	w	R	d
24.0	45.2	54.3	63.4	71.3	85.1	116.9	133.8
1/2	M	I	L	E			
46.1	82.0	96.1	101.6	113.0			

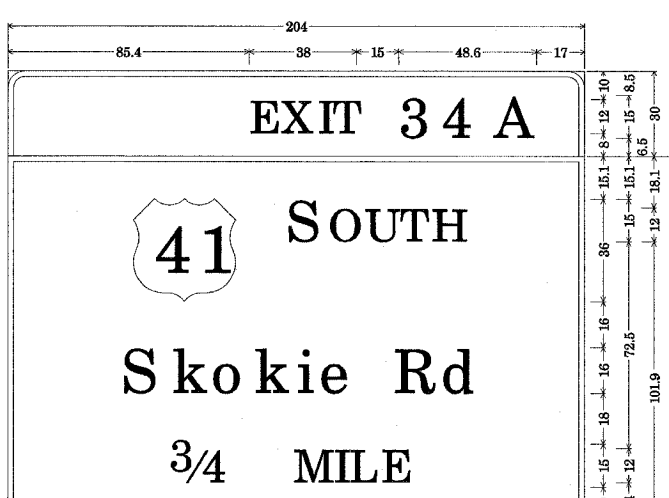


9.0" Radius, 2.0" Border, White on Green;  
 [EXIT 34A] E Mod;  
 1G016I094R033.19; 9.0" Radius, 2.0" Border, White on Green;  
 [SOUTH] E Mod; [Skokie Rd] E Mod; [3/4 MILE] E Mod;  
 Table of letter and object lefts.

E	X	I	T	3	4	A	
85.4	96.8	109.6	114.5	138.4	153.5	172.0	
S	O	U	T	H			
44.6	98.6	113.3	126.4	138.5	149.9		
S	k	o	k	i	e	R	d
40.4	58.3	71.9	87.3	102.4	110.3	136.5	153.4
3/4	M	I	L	E			
62.9	101.2	115.3	120.8	132.2			

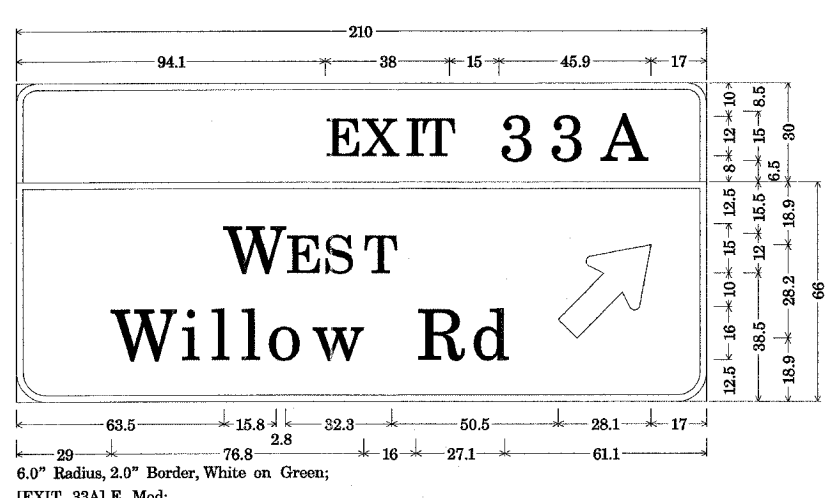


6.0" Radius, 2.0" Border, White on Green;  
 [EXIT 33A] E Mod;  
 1B016I094L032.98; 9.0" Radius, 2.0" Border, White on Green;  
 [WEST] E Mod; [Willow Rd] E Mod; Standard Arrow Custom 35.8" X 21.6" 45{;  
 Table of letter and object lefts.

E	X	I	T	3	3	A	
94.1	105.5	118.3	123.2	147.1	162.2	178.0	
W	E	S	T				
63.5	82.1	93.5	105.5	164.9			
W	i	l	l	o	w	R	d
29.0	50.1	59.2	68.4	76.3	90.0	121.8	138.7

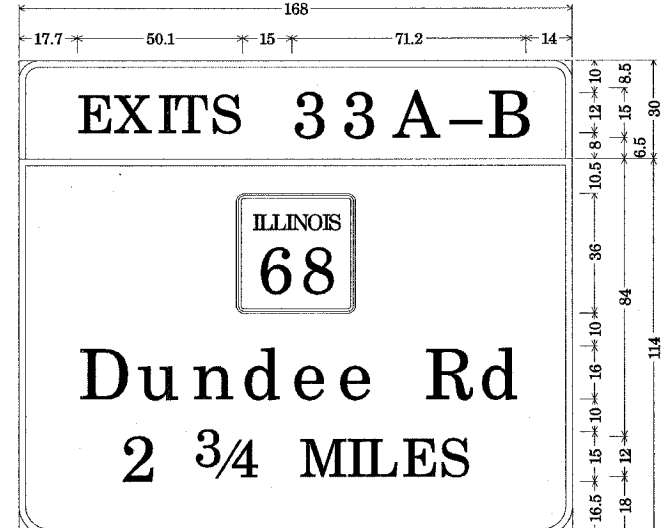


6.0" Radius, 2.0" Border, White on Green;  
 [EXITS 33A-B] E Mod;  
 1B016I094L033.05 - LT; 9.0" Radius, 2.0" Border, White on Green;  
 [Dundee Rd] E Mod; [2 3/4 MILES] E Mod;  
 Table of letter and object lefts.

E	X	I	T	3	3	A	-	B	
17.7	29.1	41.9	46.8	58.2	82.8	97.8	113.6	130.7	142.0
66.0									
D	u	n	d	e	e	R	d		
18.1	36.2	52.5	67.6	82.7	96.6	122.8	139.7		
2	3/4	M	I	L	E	S			
31.0	46.8	85.1	99.2	104.7	116.1	127.5			

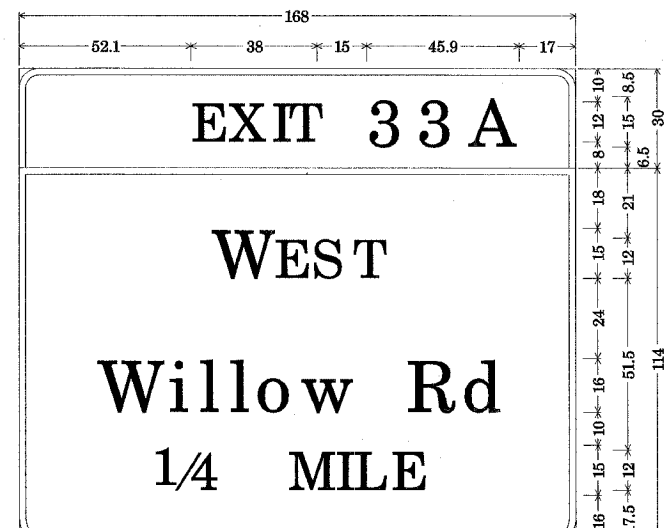

9.0" Radius, 2.0" Border, White on Green;  
 [EXIT 33A] E Mod;  
 1B016I094L033.05 - CN; 9.0" Radius, 2.0" Border, White on Green;  
 [WEST] E Mod; [Willow Rd] E Mod; [1/4 MILE] E Mod;  
 Table of letter and object lefts.

E	X	I	T	3	3	A	
52.1	63.5	76.3	81.2	105.1	120.2	136.0	
W	E	S	T				
58.5	77.1	88.5	100.6				
W	i	l	l	o	w	R	d
24.0	45.2	54.3	63.4	71.3	85.1	116.9	133.8
1/4	M	I	L	E			
46.7	81.4	95.5	101.0	112.4			

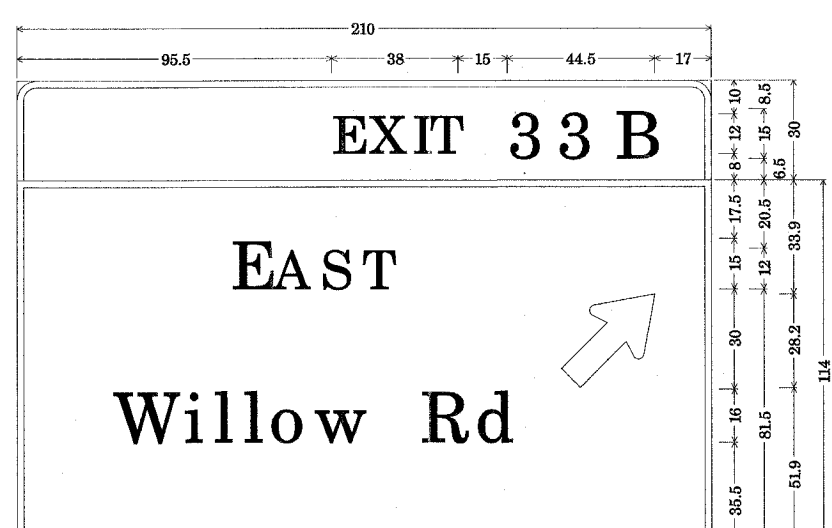

9.0" Radius, 2.0" Border, White on Green;  
 [EXIT 33B] E Mod;  
 1B016I094L033.05 - RT; 9.0" Radius, 2.0" Border, White on Green;  
 [EAST] E Mod; [Willow Rd] E Mod; Standard Arrow Custom 35.8" X 21.6" 45{;  
 Table of letter and object lefts.

E	X	I	T	3	3	B	
95.5	106.9	119.7	124.6	148.5	163.6	181.0	
E	A	S	T				
64.7	77.7	92.2	104.2	164.9			
W	i	l	l	o	w	R	d
29.0	50.1	59.2	68.4	76.3	90.0	121.8	138.7

REVISIONS	
NAME	DATE


ILLINOIS DEPARTMENT OF TRANSPORTATION  
 I-94 (EDENS)  
 DEMPSTER - DUNDEE  
 SIGN PANEL DETAILS  
 SCALE: VERT. NONE  
 HORIZ. 1" = 40'  
 DATE 2/8/2005  
 DRAWN BY: BCK/RDB  
 DESIGNED BY: ROB  
 CHECKED BY: CS/DAD

PLOT DATE = 2/8/2005  
 FILE NAME = STILES  
 REFERENCE = 4 REF#

F.A. RTE.	SECTION	COUNTY	TOTAL SHEETS	SHEET NO.
*	2004-I155G	**	29	27


STA. TO STA.  
FED. ROAD DIST. NO. ILLINOIS FED. AID PROJECT

CONTRACT NO. 62871  
LAKE, COOK AND DUPAGE  
\* FAP-0334, FAI-290, FAU-2898, FAP-0094

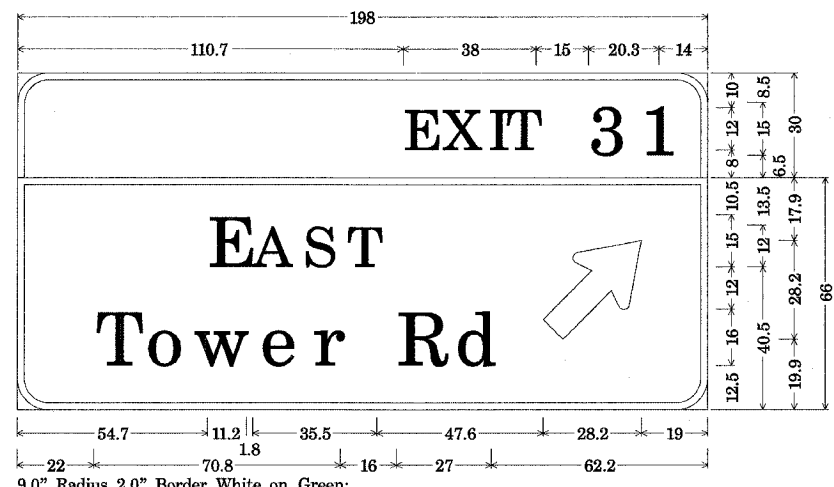


9.0" Radius, 2.0" Border, White on Green;  
[EXIT 31] E Mod;  
1C016I094R031.69; 9.0" Radius, 2.0" Border, White on Green;  
[EAST] E Mod; [Tower Rd] E Mod; Standard Arrow Custom 35.8" X 21.6" 45°;  
Table of letter and object lefts.

E	X	I	T	3	1	
110.7	122.1	135.0	139.8	163.7	179.5	
E	A	S	T			
54.7	67.7	82.2	94.2	150.8		
T	o	w	e	r	R	d
22.0	36.9	50.7	69.7	85.0	108.8	125.6

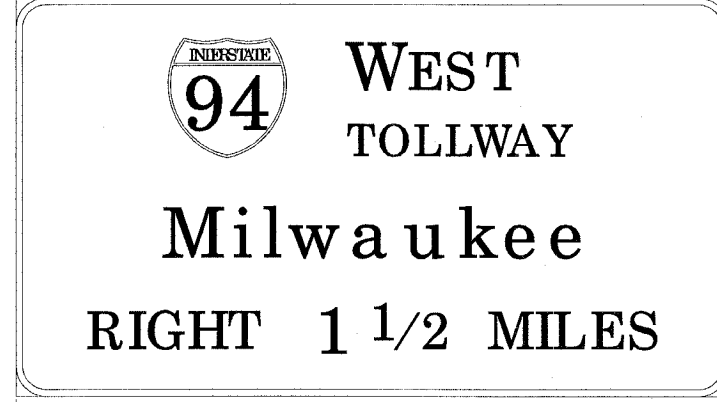


9.0" Radius, 2.0" Border, White on Green;  
[EXITS 30A-B] E Mod;  
1S016I094L031.57 - RT; 9.0" Radius, 2.0" Border, White on Green;  
[Dundee Rd] E Mod; [1 1/4 MILES] E Mod;  
Table of letter and object lefts.

E	X	I	T	S	3	0	A	-	B
29.4	40.8	53.7	58.6	70.0	94.5	109.6	125.6	142.7	154.0
72.0									
D	u	n	d	e	e	R	d		
24.1	42.2	58.5	73.6	88.7	102.6	128.8	145.7		
1	1/4	M	I	L	E	S			
36.9	56.4	91.1	105.2	110.7	122.1	133.5			

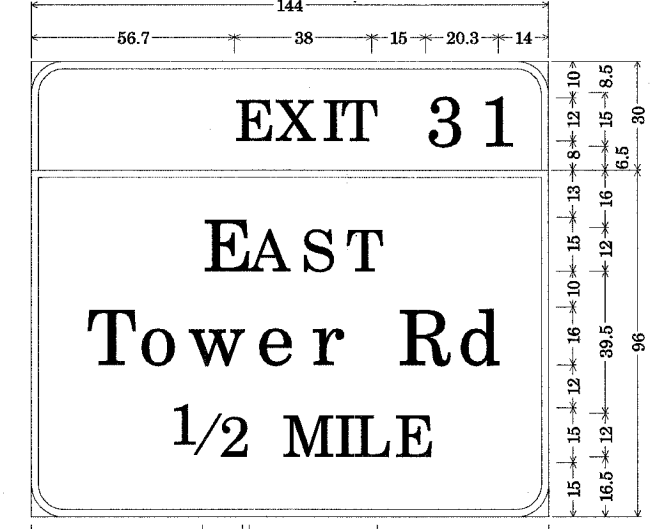



9.0" Radius, 2.0" Border, White on Green;  
[EXIT 31] E Mod;  
1G016I094R031.32; 9.0" Radius, 2.0" Border, White on Green;  
[EAST] E Mod; [Tower Rd] E Mod; [1/2 MILE] E Mod;  
Table of letter and object lefts.

E	X	I	T	3	1	
56.7	68.1	81.0	85.8	109.7	125.5	
E	A	S	T			
47.8	60.8	75.3	87.3			
T	o	w	e	r	R	d
15.1	30.0	43.7	62.8	78.0	101.8	118.7
1/2	M	I	L	E		
34.1	70.0	84.1	89.6	101.0		

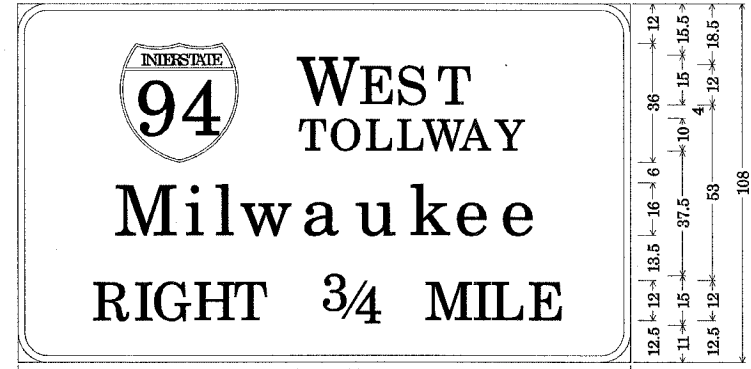

9.0" Radius, 2.0" Border, White on Green;  
[EXIT 30B] E Mod;  
1S016I094L030.33 - LT; 9.0" Radius, 2.0" Border, White on Green;  
[WEST] E Mod; [TOLLWAY] E Mod; [Milwaukee] E Mod;  
[RIGHT 3/4 MILE] E Mod;  
Table of letter and object lefts.

W	E	S	T						
31.0	85.0	103.6	115.0	127.1					
T	O	L	L	W	A	Y			
85.0	94.5	105.4	114.9	123.0	134.3	145.0			
M	i	l	w	a	u	k	e	e	
29.3	50.5	59.7	67.3	86.4	102.7	119.0	132.6	146.5	
R	I	G	H	T	3/4	M	I	L	E
22.3	35.0	40.5	53.1	65.1	89.0	123.7	137.9	143.4	154.7

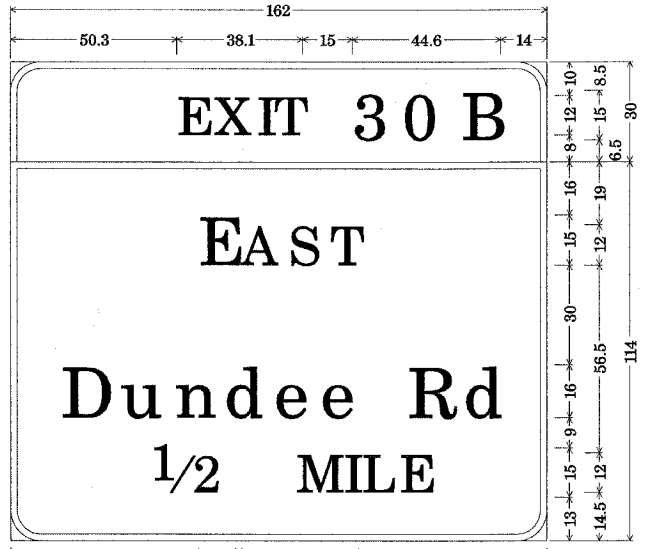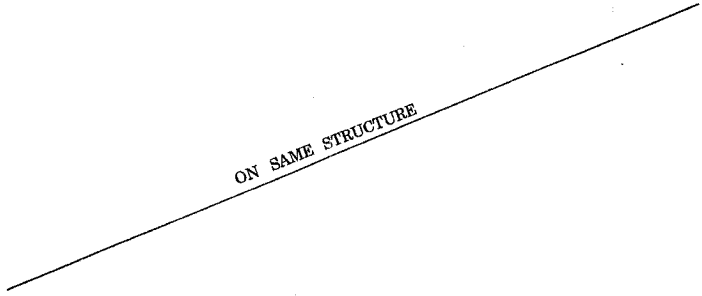


9.0" Radius, 2.0" Border, White on Green;  
[EXIT 30B] E Mod;  
1S016I094L030.81 - RT; 9.0" Radius, 2.0" Border, White on Green;  
[EAST] E Mod; [Dundee Rd] E Mod; [1/2 MILE] E Mod;  
Table of letter and object lefts.

E	X	I	T	3	0	B	
50.3	61.7	74.6	79.4	103.4	118.4	136.0	
E	A	S	T				
56.8	69.8	84.3	96.3				
D	u	n	d	e	e	R	d
15.1	33.2	49.5	64.6	79.7	93.6	119.8	136.7
1/2	M	I	L	E			
50.6	86.5	100.6	106.1	117.5			

REVISIONS	
NAME	DATE


ILLINOIS DEPARTMENT OF TRANSPORTATION  
I-94 (EDENS)  
DEMPSTER - DUNDEE  
SIGN PANEL DETAILS  
SCALE: VERT. NONE  
HORIZ.  
DATE 2/8/2005  
DRAWN BY: BCK/ROB  
DESIGNED BY: ROB  
CHECKED BY: CS/DAD

PLOT DATE = 2/8/2005  
FILE NAME = #FILE#  
PLOT SCALE = 28.0000" / IN.  
REFERENCE = #REF#

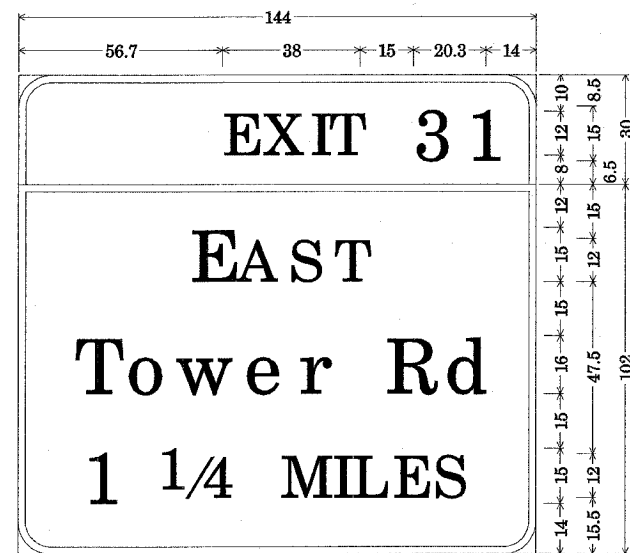


1G016I094R030.64; 9.0" Radius, 2.0" Border, White on Green;  
[EAST] E Mod; [Tower Rd] E Mod; [1 1/4 MILES] E Mod;  
Table of letter and object lefts.

E	X	I	T	3	1	
56.7	68.1	81.0	85.8	109.7	125.5	
E	A	S	T			
47.8	60.8	75.3	87.3			
T	o	w	e	r	R	d
15.1	30.0	43.7	62.8	78.0	101.8	118.7
1	1/4	M	I	L	E	S
18.9	38.4	73.1	87.2	92.7	104.1	115.5

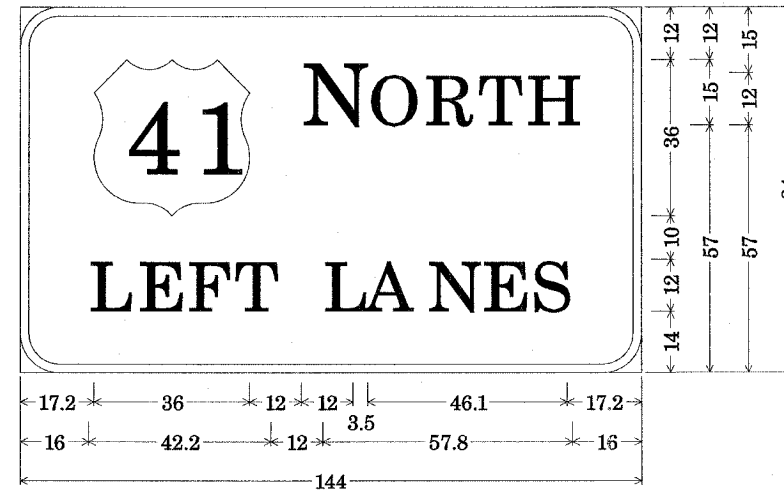


1G016I094L030.50; 9.0" Radius, 2.0" Border, White on Green;  
[NORTH] E Mod; [LEFT LANES] E Mod;  
Table of letter and object lefts.

(4)	N	O	R	T	H			
17.2	65.2	80.7	93.8	105.8	117.2			
L	E	F	T	L	A	N	E	S
16.0	27.4	38.7	49.3	70.2	80.0	94.4	107.1	118.5

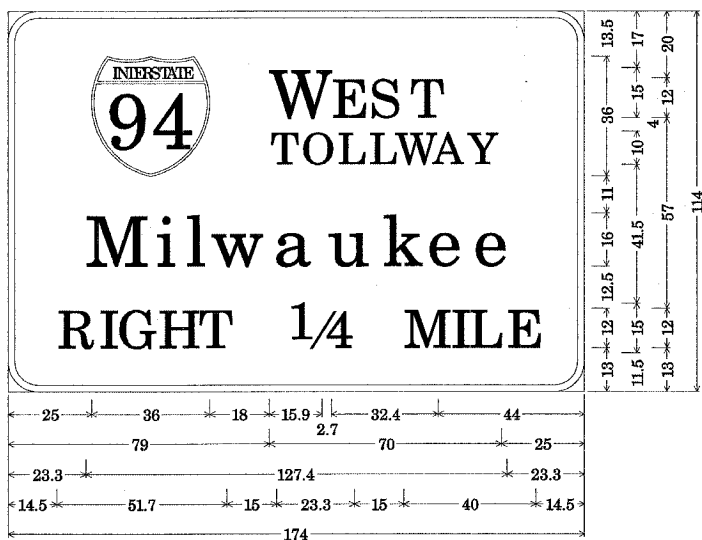


IS016I094L030.81 - LT; 9.0" Radius, 2.0" Border, White on Green;  
[WEST] E Mod; [TOLLWAY] E Mod; [Milwaukee] E Mod;  
[RIGHT 1/4 MILE] E Mod;  
Table of letter and object lefts.

(9)	W	E	S	T				
25.0	79.0	97.6	109.0	121.1				
T	O	L	L	W	A	Y		
79.0	88.5	99.4	108.9	117.0	128.3	139.0		
M	i	l	w	a	u	k	e	e
23.3	44.5	53.7	61.3	80.4	96.7	113.0	126.6	140.5
R	I	G	H	T	M	I	L	E
14.5	27.2	32.7	45.3	57.3	81.2	119.5	133.7	150.5

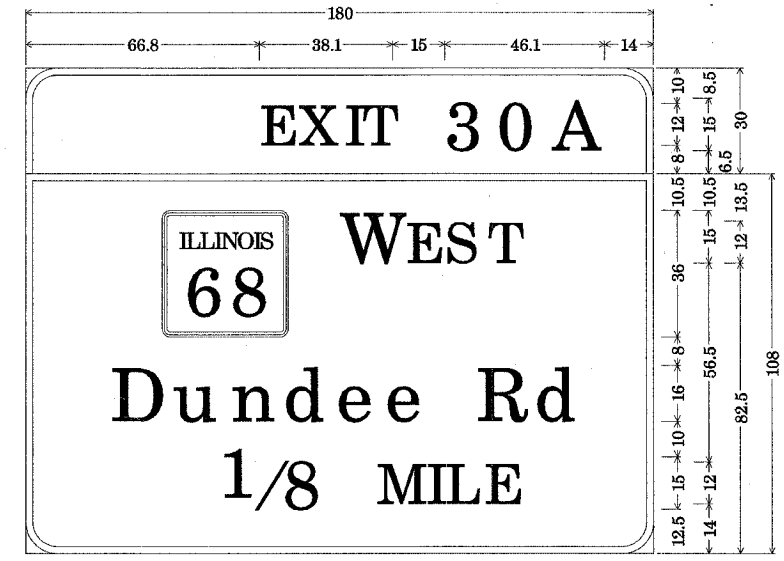

IS016I094L030.33 - LT; 9.0" Radius, 2.0" Border, White on Green;  
[WEST] E Mod; [Dundee Rd] E Mod; [1/8 MILE] E Mod;  
Table of letter and object lefts.

(9)	W	E	S	T			
39.0	90.0	108.6	120.0	132.1			
(9)	W	E	S	T			
39.0	90.0	108.6	120.0	132.1			
D	u	n	d	e	e	R	d
24.1	42.2	58.5	73.6	88.7	102.6	128.8	145.7
1	/	8	M	I	L	E	
54.7	60.2	73.4	100.3	114.5	120.0	131.3	

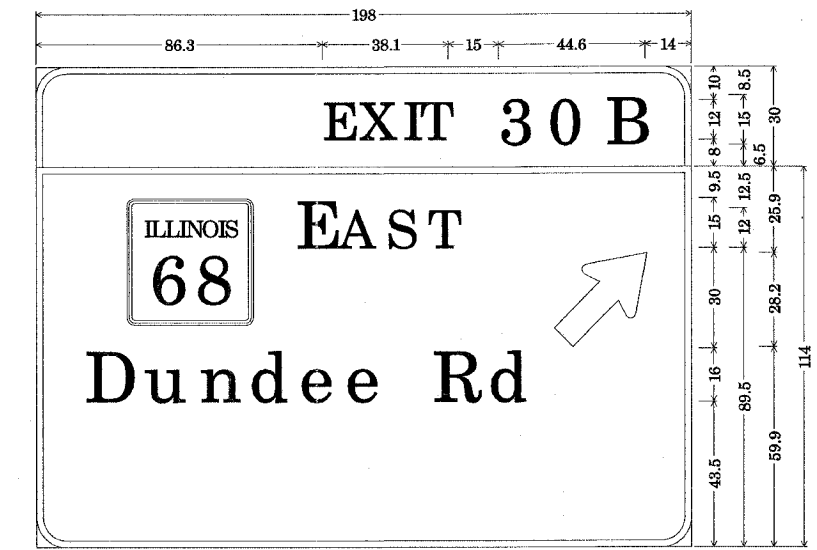

IS016I094L030.33 - RT; 9.0" Radius, 2.0" Border, White on Green;  
[EAST] E Mod; [Dundee Rd] E Mod; Standard Arrow Custom 35.8" X 21.8" 45°;  
Table of letter and object lefts.


(9)	X	I	T	3	0	B	
86.3	97.7	110.6	115.4	139.4	154.4	172.0	
(9)	A	S	T				
14.5	27.5	42.0	54.0	156.4			
D	u	n	d	e	e	R	d
14.5	32.6	49.0	64.1	79.2	93.1	119.3	136.2

REVISIONS	
NAME	DATE

PLOT DATE = 2/8/2005  
PLOT SCALE = 20.0000 / IN.  
REFERENCE = REF#


F.A. RTE.	SECTION	COUNTY	TOTAL SHEETS	SHEET NO.
*	2004-1155G	**	29	29
STA.		TO STA.		
FED. ROAD DIST. NO.	ILLINOIS	FED. AID PROJECT		

CONTRACT NO. 62871  
 \*\* LAKE, COOK AND DUPAGE  
 \* FAP-0334, FAI-290, FAU-2898, FAP-0094

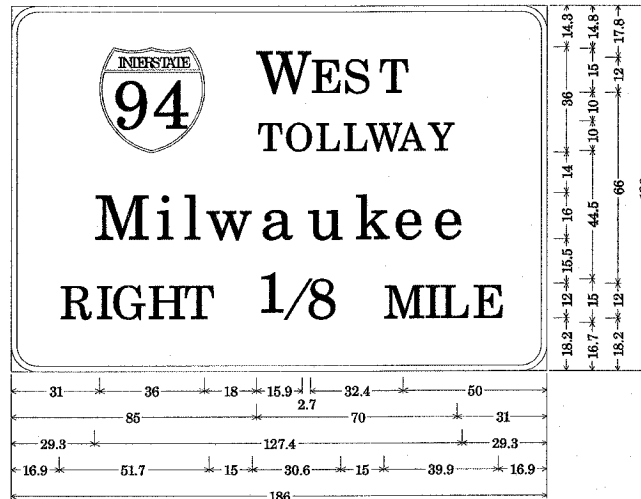


1B0161094L030.23 - RT; 9.0" Radius, 2.0" Border, White on Green;  
 [WEST] E Mod; [TOLLWAY] E Mod; [Milwaukee] E Mod;  
 [RIGHT 1/8 MILE] E Mod;  
 Table of letter and object lefts.

W	E	S	T								
31.0	85.0	103.6	115.0	127.1							
T	O	L	L	W	A	Y					
85.0	94.5	105.4	114.9	123.0	134.3	145.0					
M	i	l	w	a	u	k	e	e			
29.3	50.5	59.7	67.3	86.4	102.7	119.0	132.8	146.5			
R	I	G	H	T	1	/	8	M	I	L	E
16.9	29.5	35.0	47.6	59.7	83.6	89.1	102.2	129.2	143.3	148.8	160.2

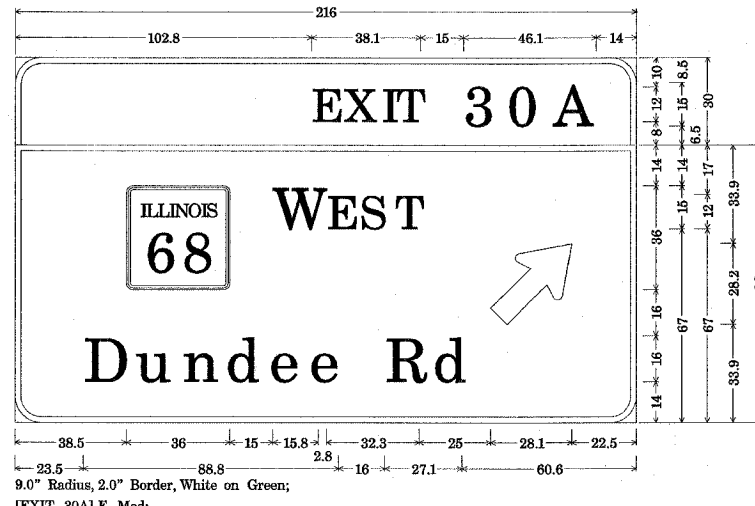


9.0" Radius, 2.0" Border, White on Green;  
 [EXIT 30A] E Mod;  
 1B0161094L030.23 - LT; 9.0" Radius, 2.0" Border, White on Green;  
 [WEST] E Mod; [Dundee Rd] E Mod; Standard Arrow Custom 35.8" X 21.6" 45{;  
 Table of letter and object lefts.

E	X	I	T	3	0	A	
102.8	114.2	127.1	132.0	155.9	170.9	187.0	
W	E	S	T	3			
38.5	89.5	108.1	119.5	131.5	165.4		
D	u	n	d	e	e	R	d
23.5	41.6	58.0	73.1	88.2	102.1	128.3	145.2

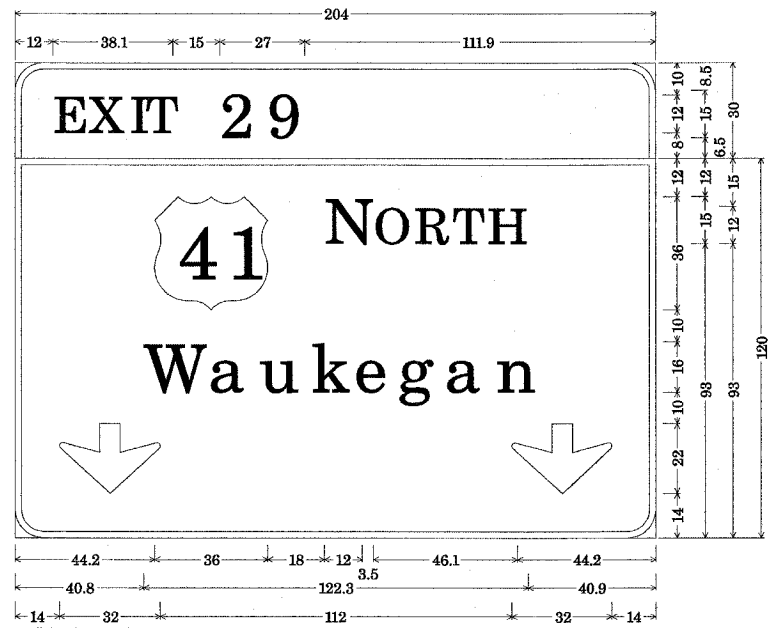

9.0" Radius, 2.0" Border, White on Green;  
 [EXIT 29] E Mod;  
 1S0161094L30.05 - LT; 9.0" Radius, 2.0" Border, White on Green;  
 [NORTH] E Mod; [Waukegan] E Mod; Down Arrow 22.0" 270{; Down Arrow 22.0" 270{;  
 Table of letter and object lefts.

E	X	I	T	2	9		
12.0	23.4	36.3	41.1	65.1	80.1		
N	O	R	T	H			
44.2	98.2	113.7	126.8	138.8	150.2		
W	a	u	k	e	g	a	n
40.8	61.4	77.7	94.0	107.7	121.6	136.7	152.9
14.0	158.0						

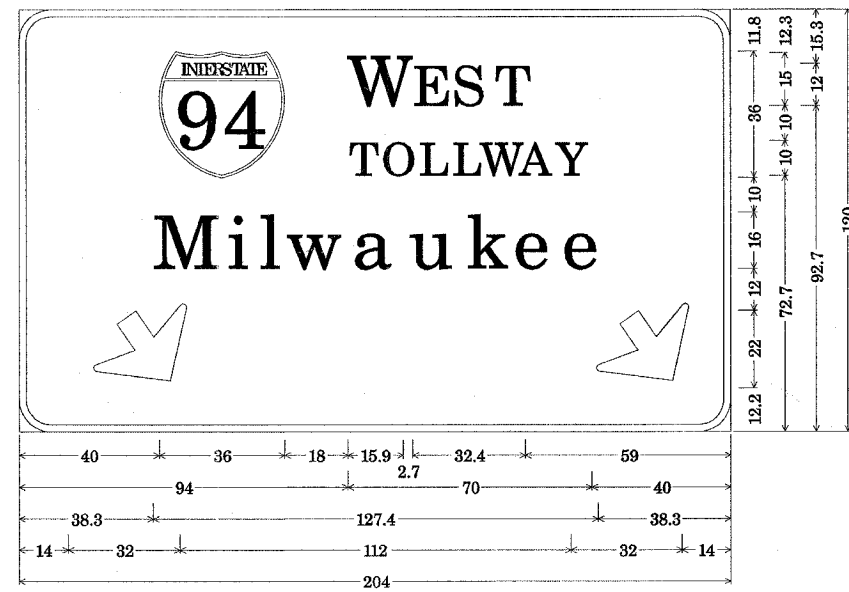

9.0" Radius, 2.0" Border, White on Green;  
 [WEST] E Mod; [TOLLWAY] E Mod; [Milwaukee] E Mod; Down Arrow 22.0" 270{;  
 Down Arrow 22.0" 270{;  
 Table of letter and object lefts.

W	E	S	T					
40.0	94.0	112.6	124.0	136.1				
T	O	L	L	W	A	Y		
94.0	103.5	114.4	123.9	132.0	143.3	154.0		
M	i	l	w	a	u	k	e	e
38.3	59.5	68.7	76.3	95.4	111.7	128.0	141.6	155.5
14.0	158.0							

REVISIONS	
NAME	DATE

ILLINOIS DEPARTMENT OF TRANSPORTATION  
 I-94 (EDENS)  
 DEMPSTER - DUNDEE  
 SIGN PANEL DETAILS  
 SCALE: VERT. NONE  
 HORIZ.  
 DATE 2/8/2005  
 DRAWN BY: BCK/RDB  
 DESIGNED BY: RDB  
 CHECKED BY: CS/DAD

PLOT DATE: 2/8/2005  
 FILE NAME: I-94 EDENS / IN.  
 REFERENCE: #REFS

