


F.A.P. RTE.	SECTION	COUNTY	TOTAL SHEETS	SHEET NO.
317	•	LIVINGSTON	205	94
STA. 258+00.00 TO STA. 258+50.00				
CONTRACT NO. 66261				
• 25 RS-2 & 26 RS-4				



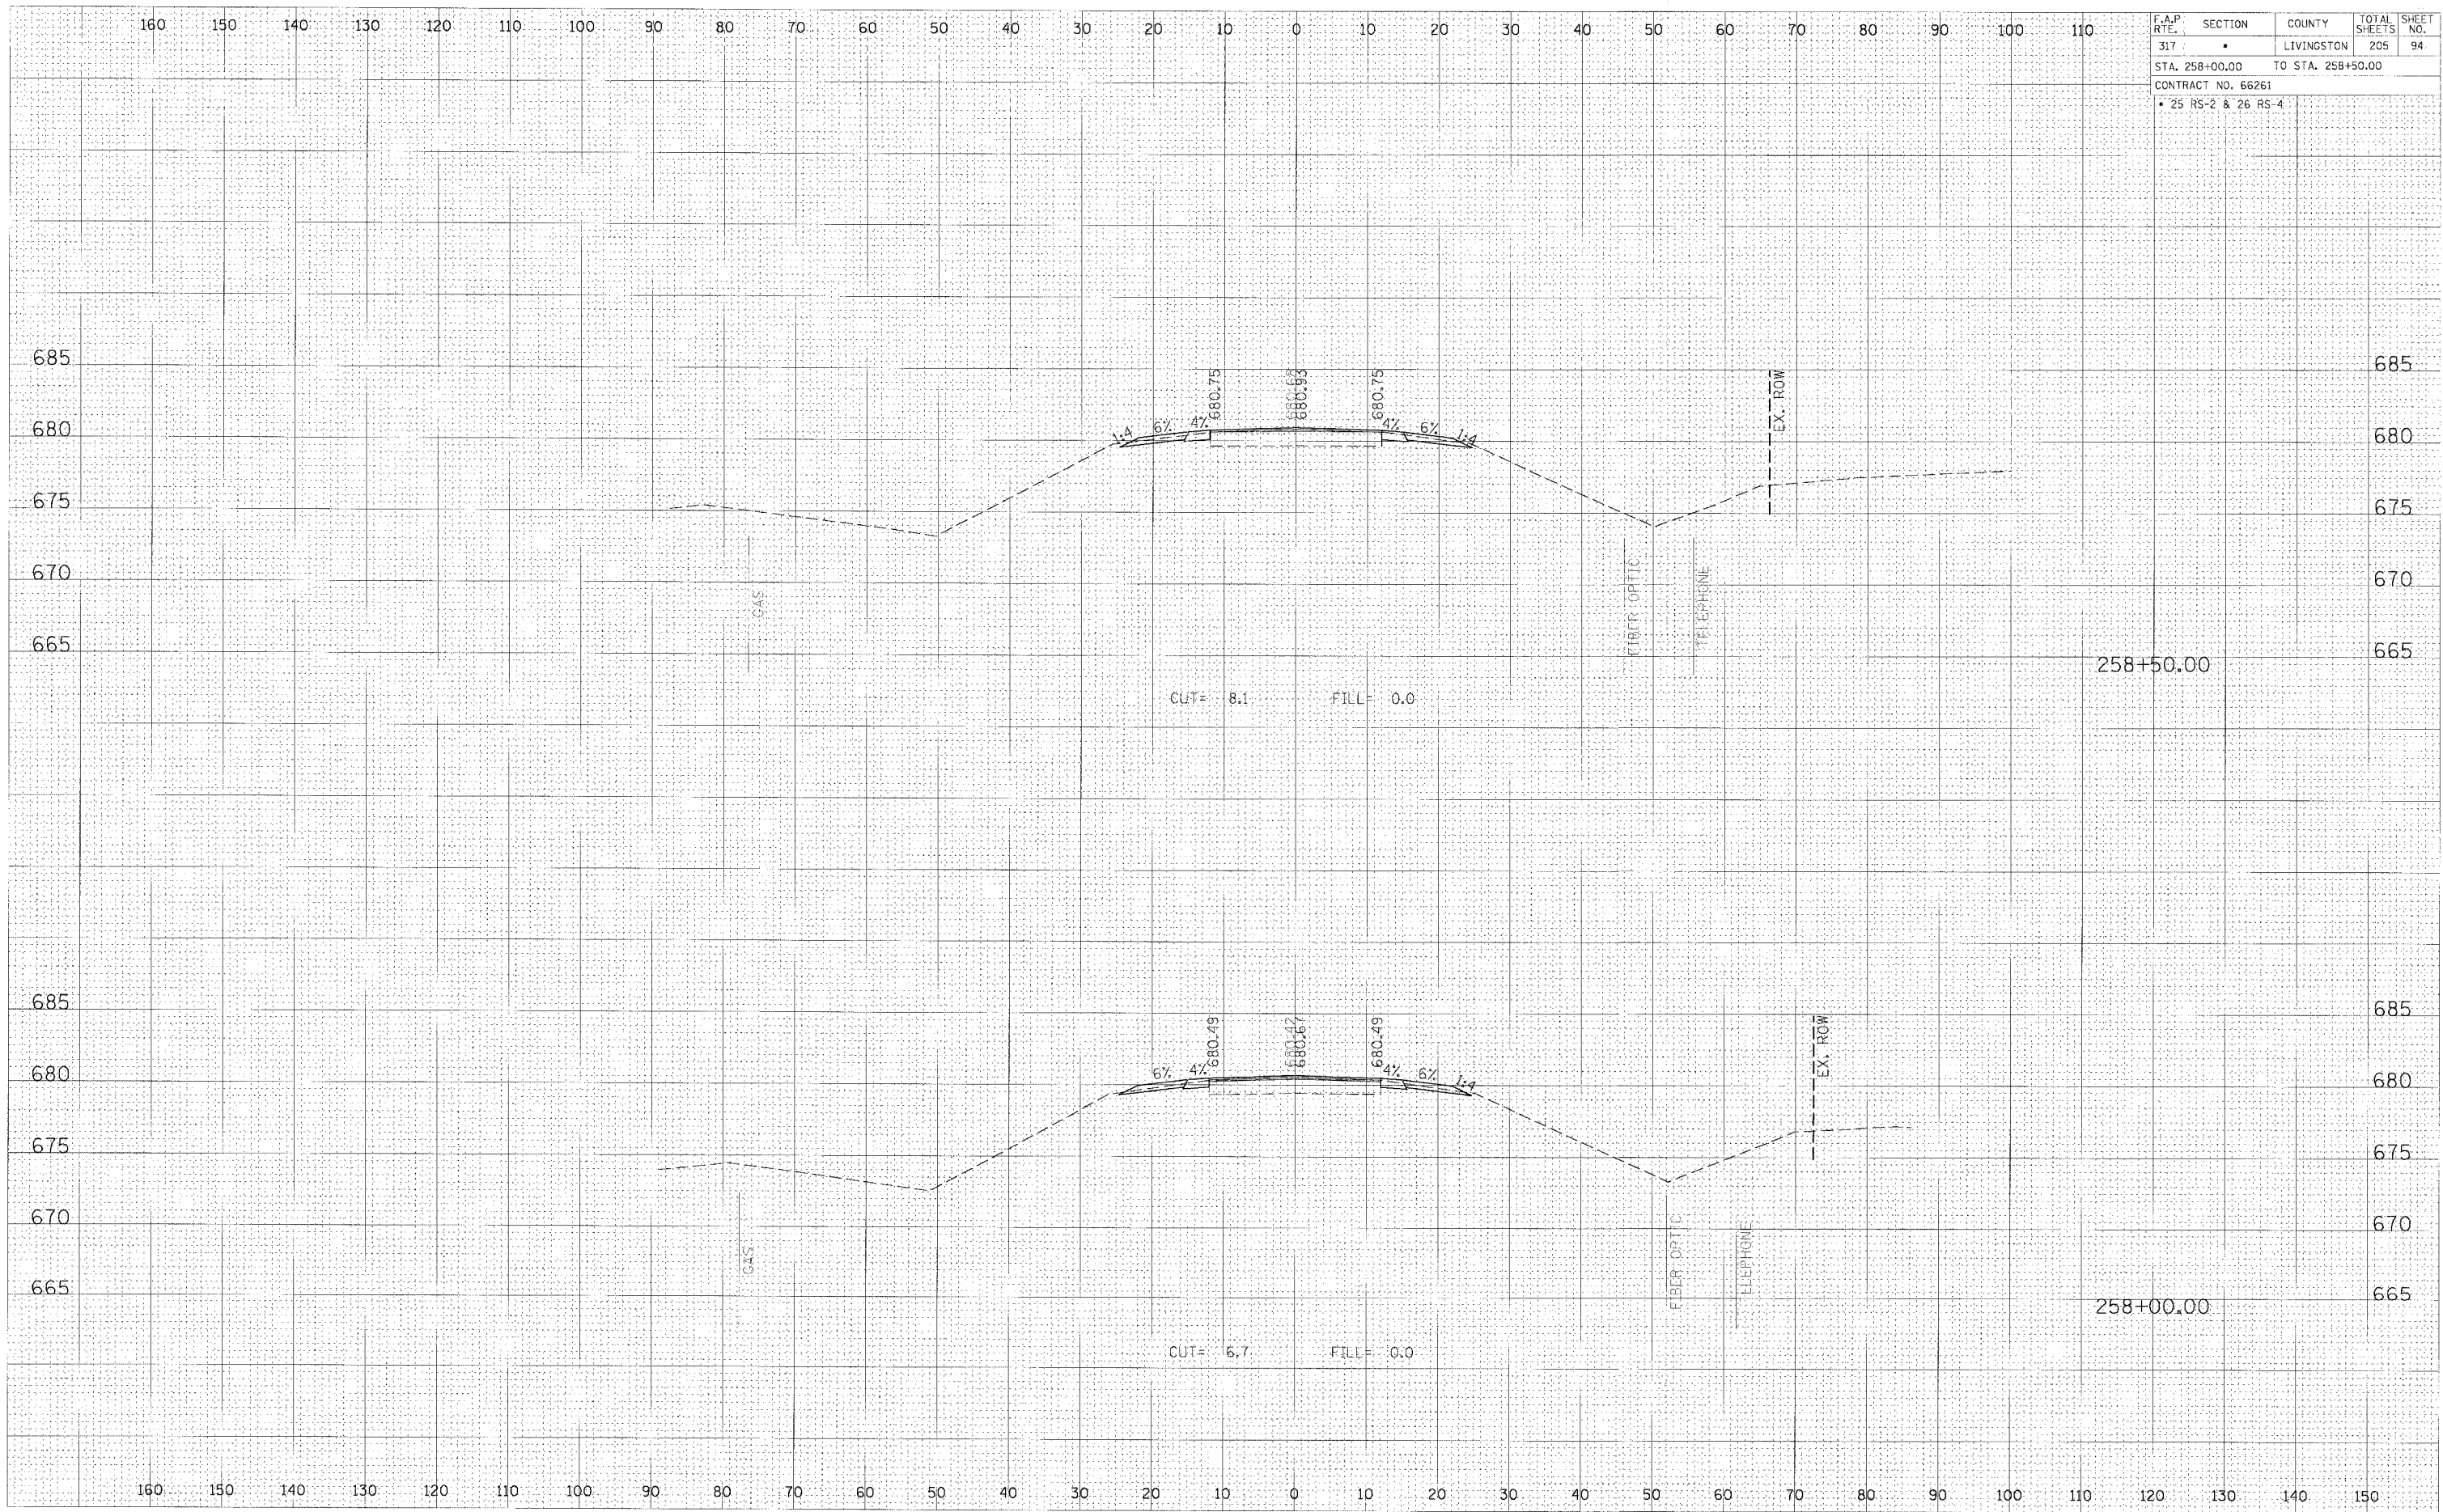

