


F.A.P. RTE.	SECTION	COUNTY	TOTAL SHEETS	NO.
317	-	LIVINGSTON	205	130
STA. 290+50.00		TO STA. 291+00.00		
CONTRACT NO. 66261				
• 25 RS-2 & 26 RS-4				

FINAL SURVEY	NO. 1
NOTED BY	
DATE	
BY	
APPROVED	
PLOTTED	
TEMPERATURE	
AREAS CHECKED	

ORIGINAL SURVEY	NO. 1
NOTED BY	
DATE	
BY	
APPROVED	
PLOTTED	
TEMPERATURE	
AREAS CHECKED	

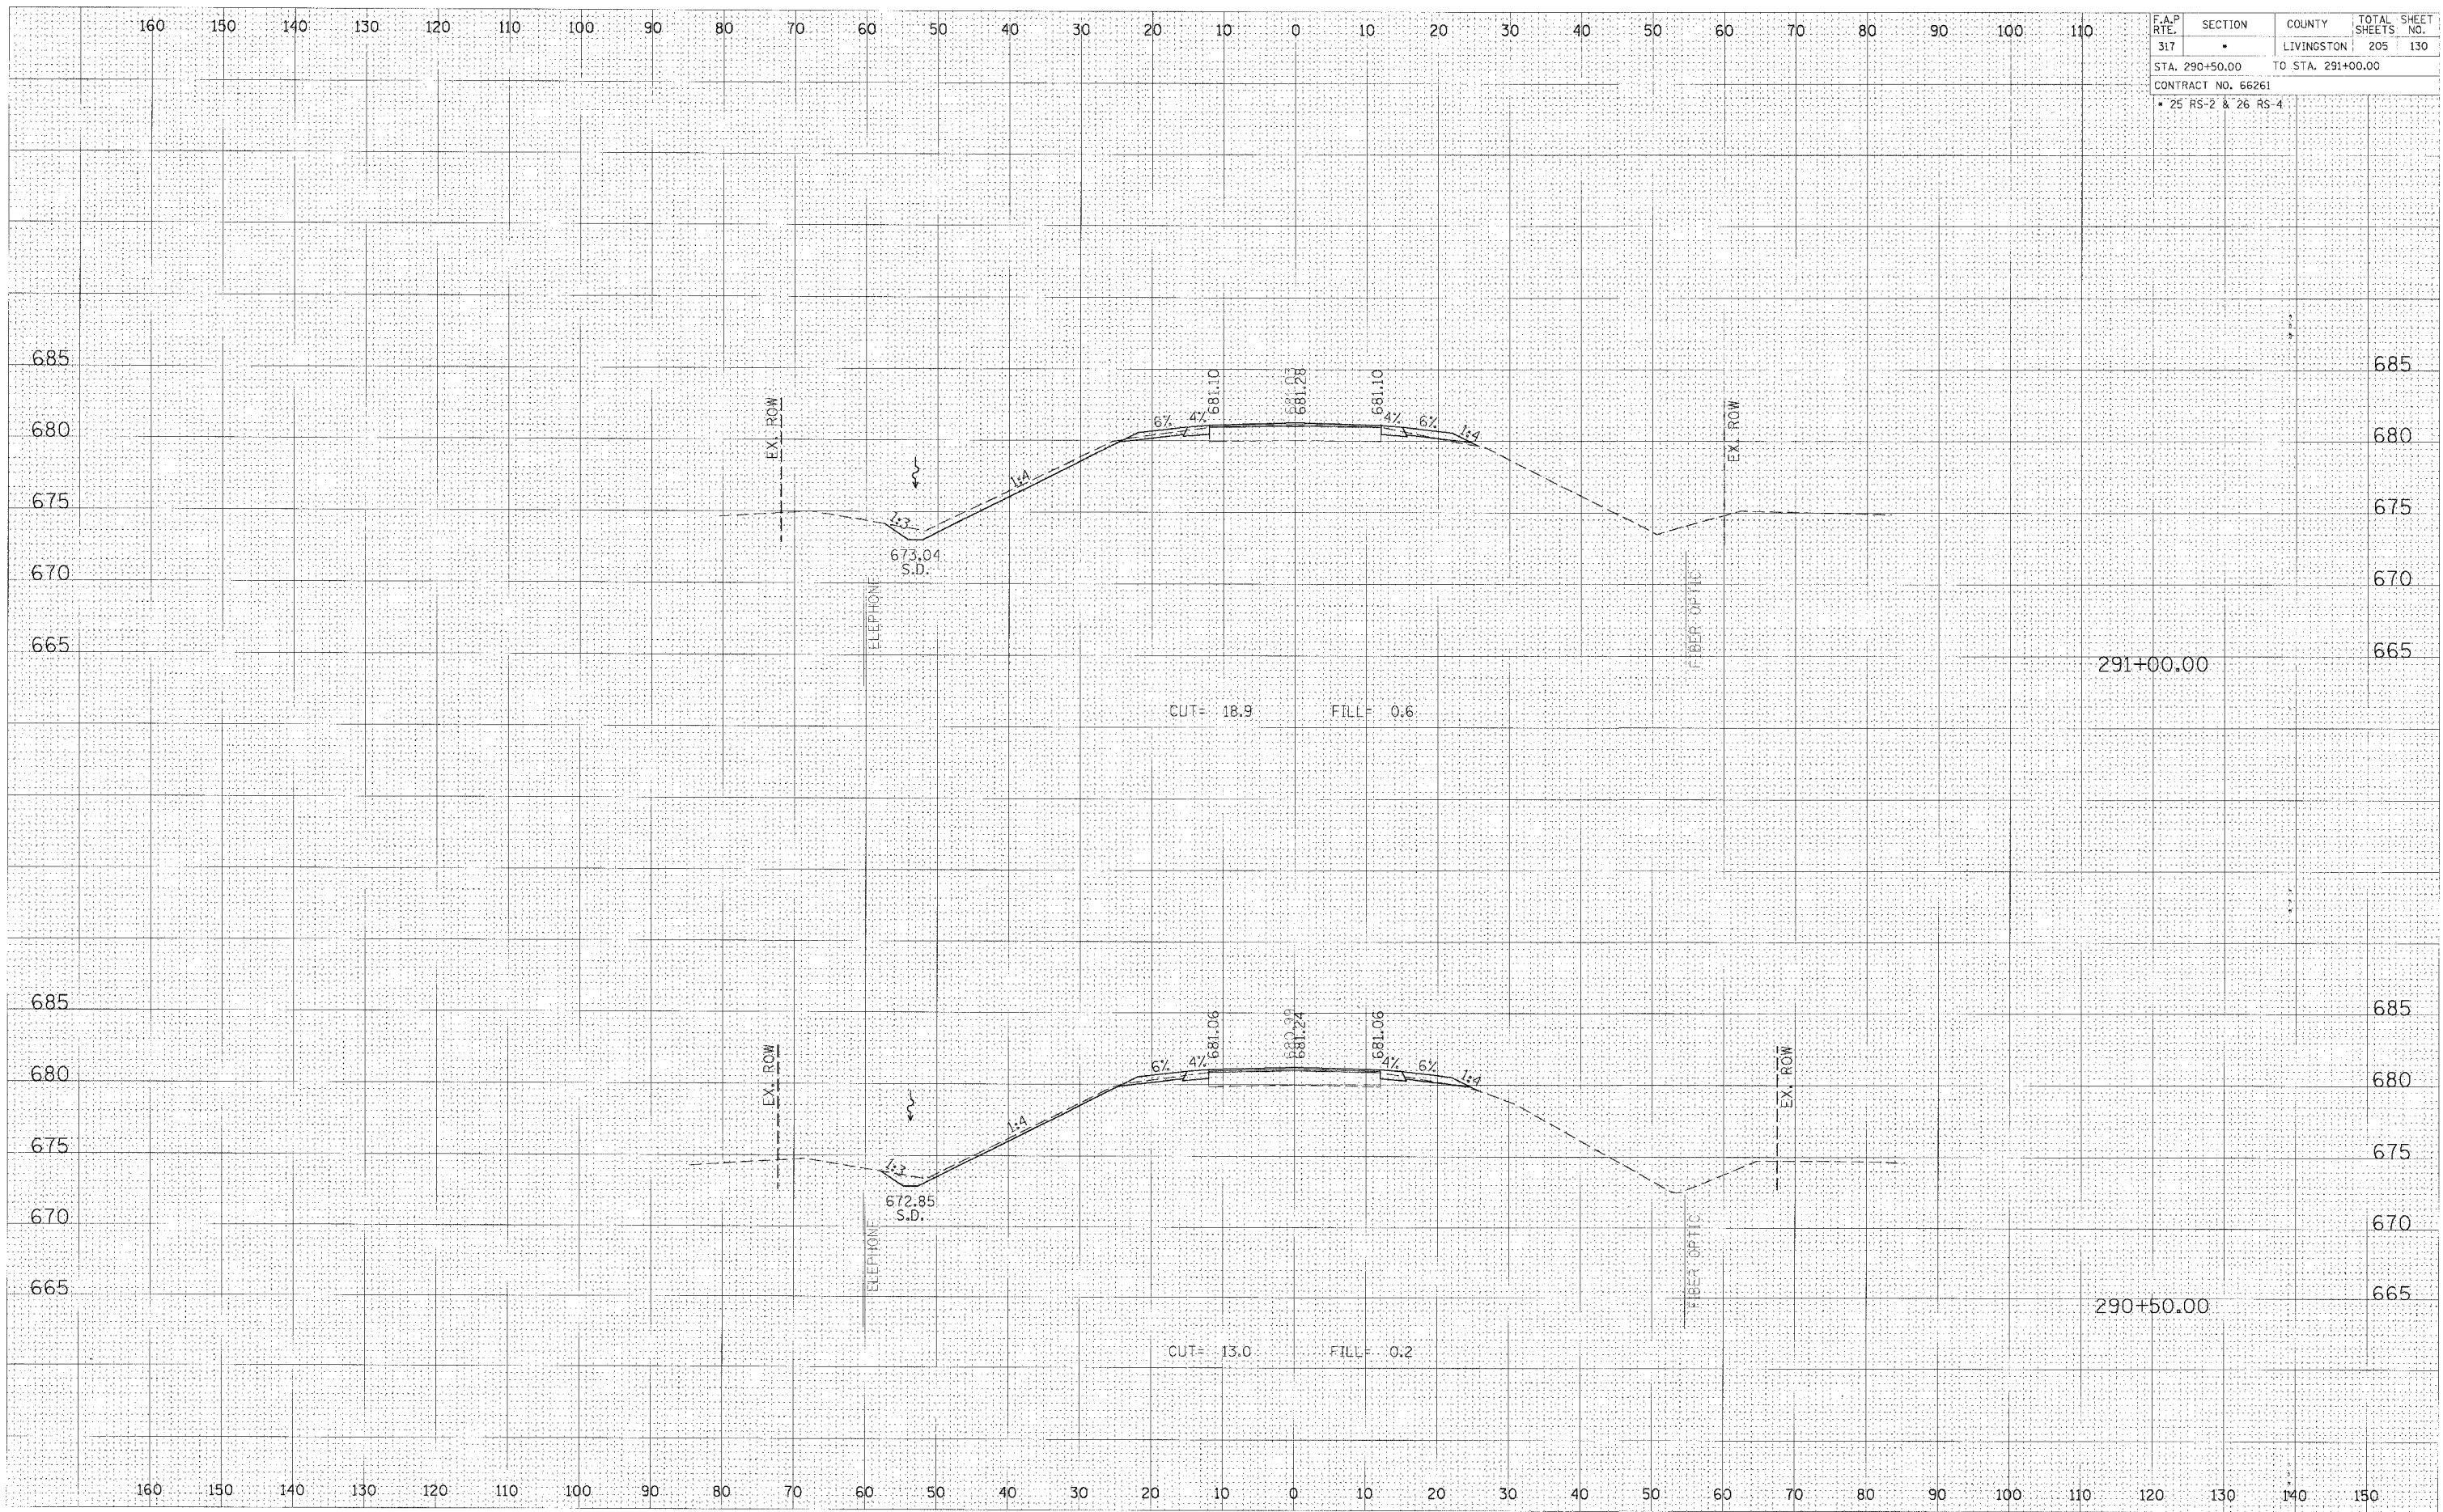

CROSS SECTION, STA 290+50.00 TO 291+00.00, FAP 317 (US ROUTE 24)