


F.A.P. RTE.	SECTION	COUNTY	TOTAL SHEETS	SHEET NO.
317	*	LIVINGSTON	205	167
STA. 323+00.00		TO STA. 323+50.00		
CONTRACT NO. 66261				
* 25 RS-2 & 26 RS-4				



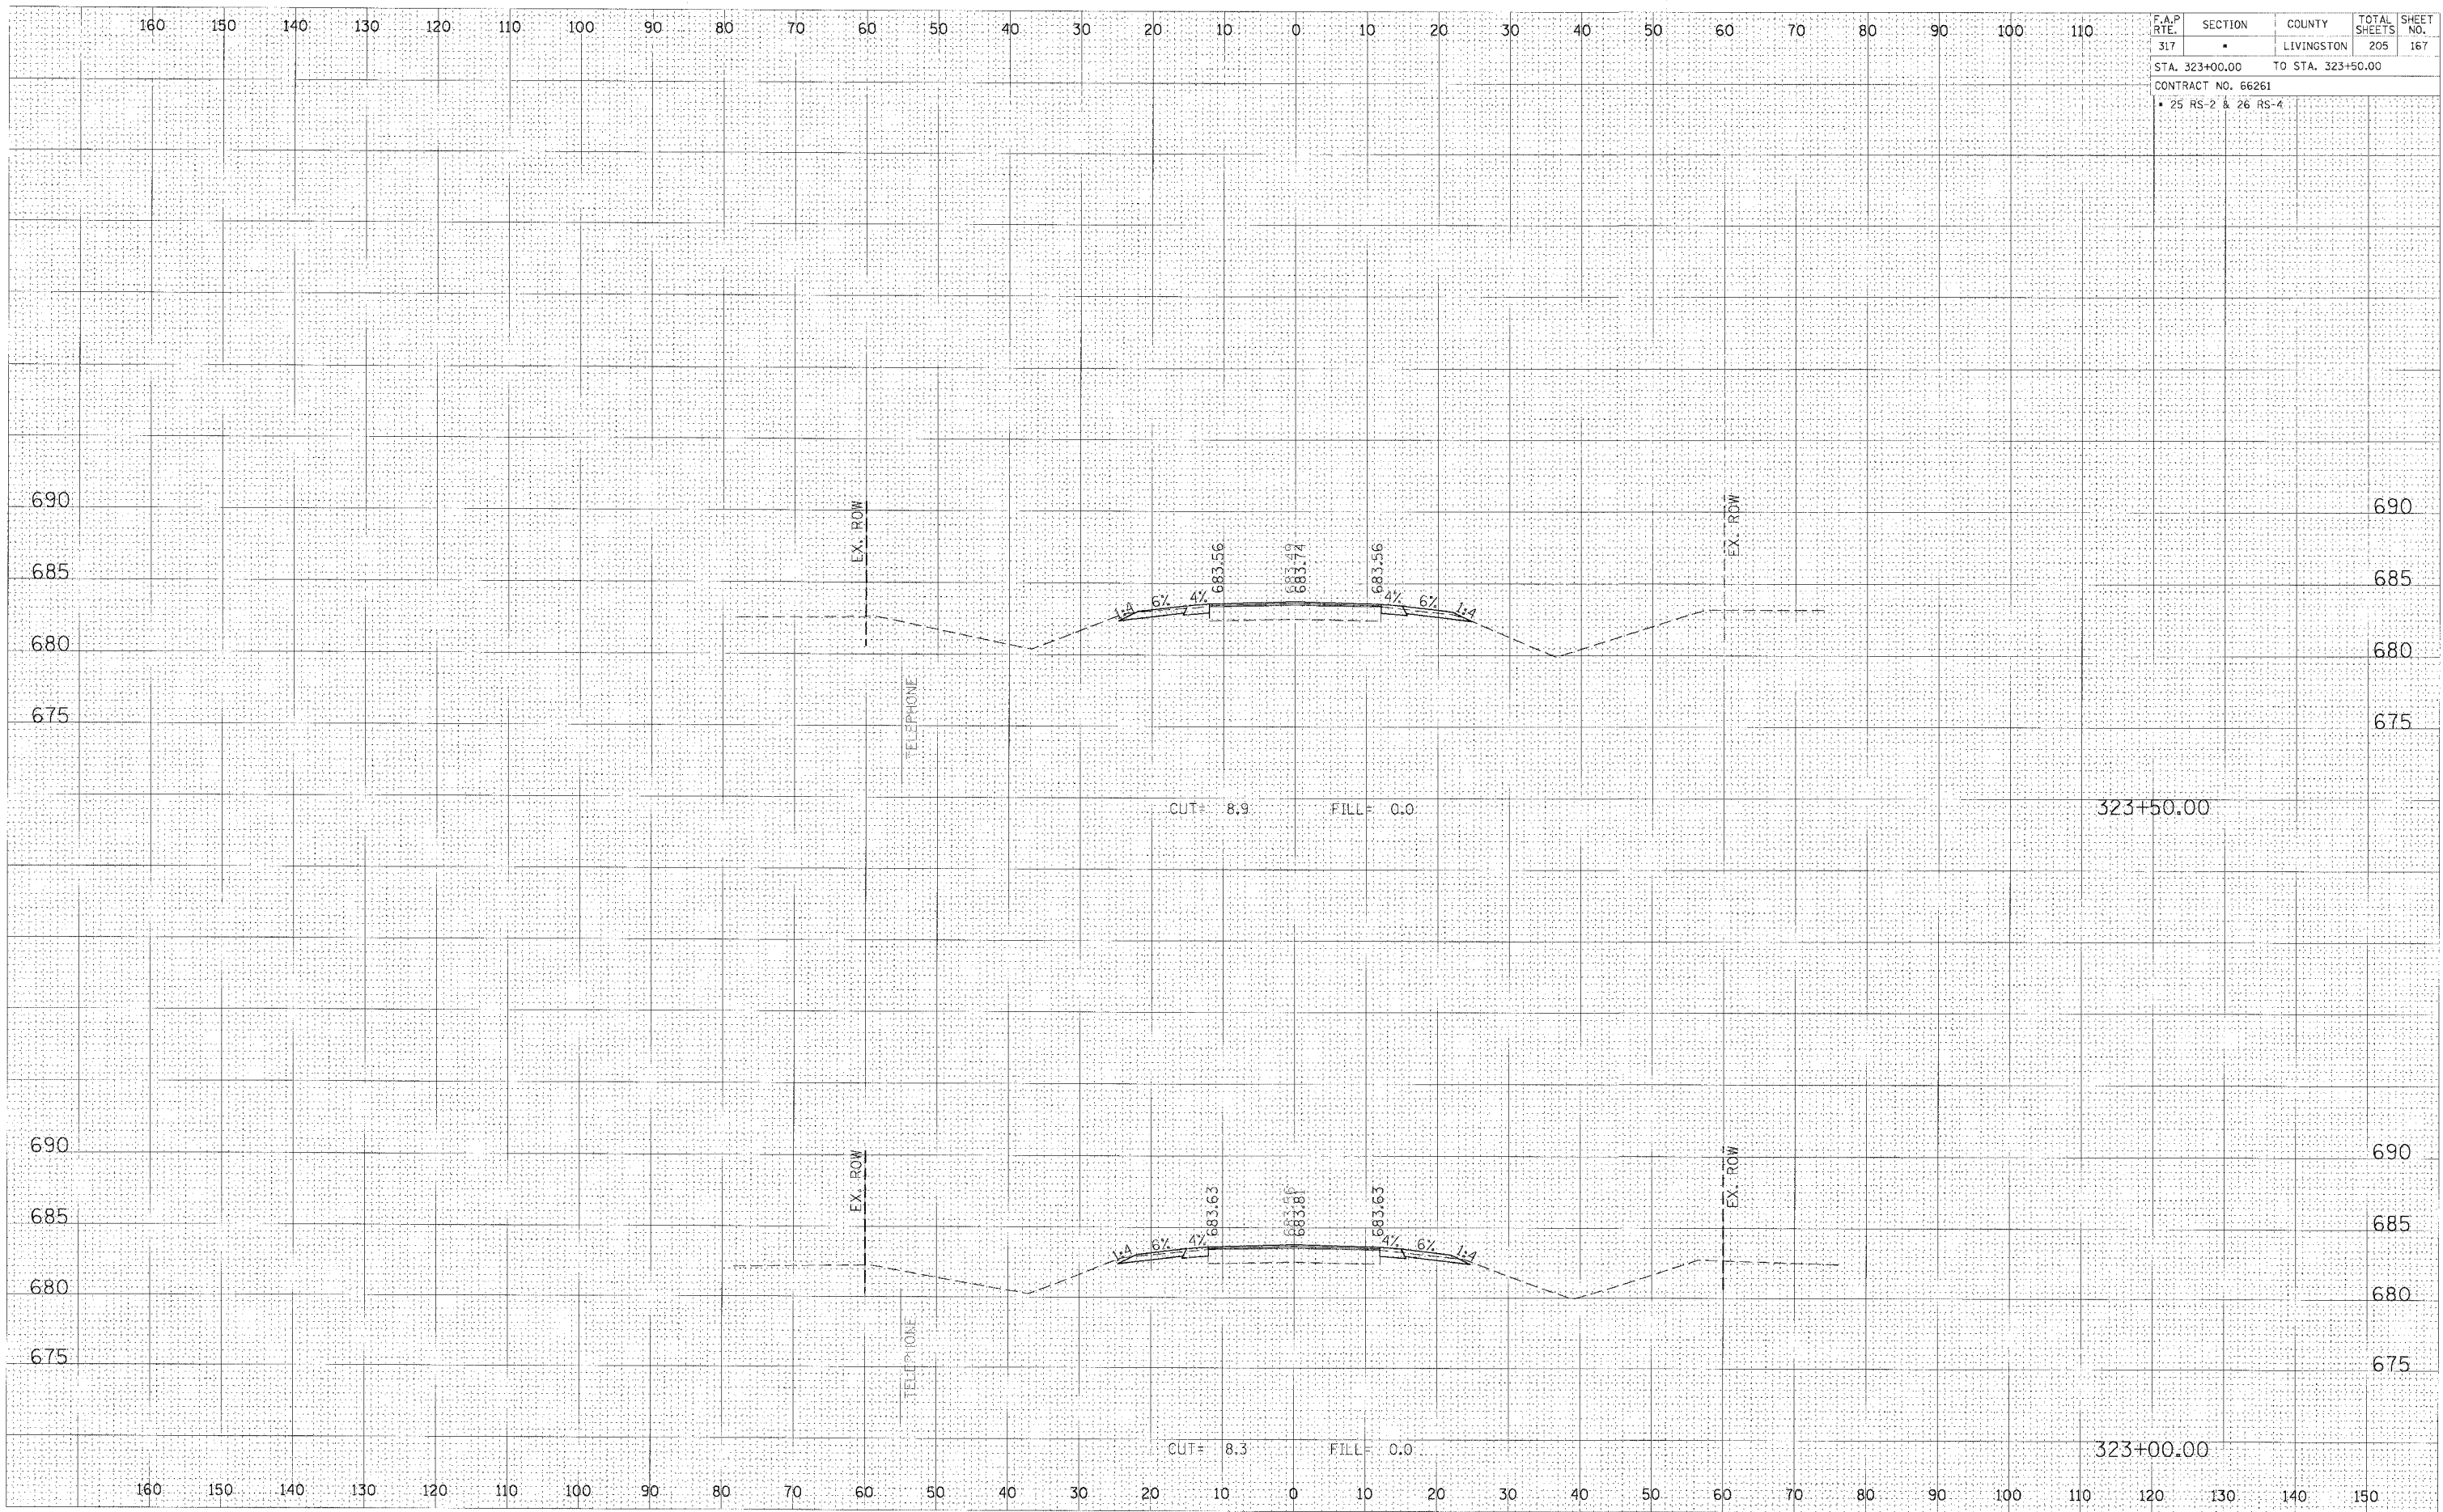

CROSS SECTION, STA 323+00.00 TO 323+50.00, FAP 317 (US ROUTE 24)