


STA. 74		TO STA. 20		
FED. ROAD DIST. NO.		ILLINOIS FED. AID PROJECT		

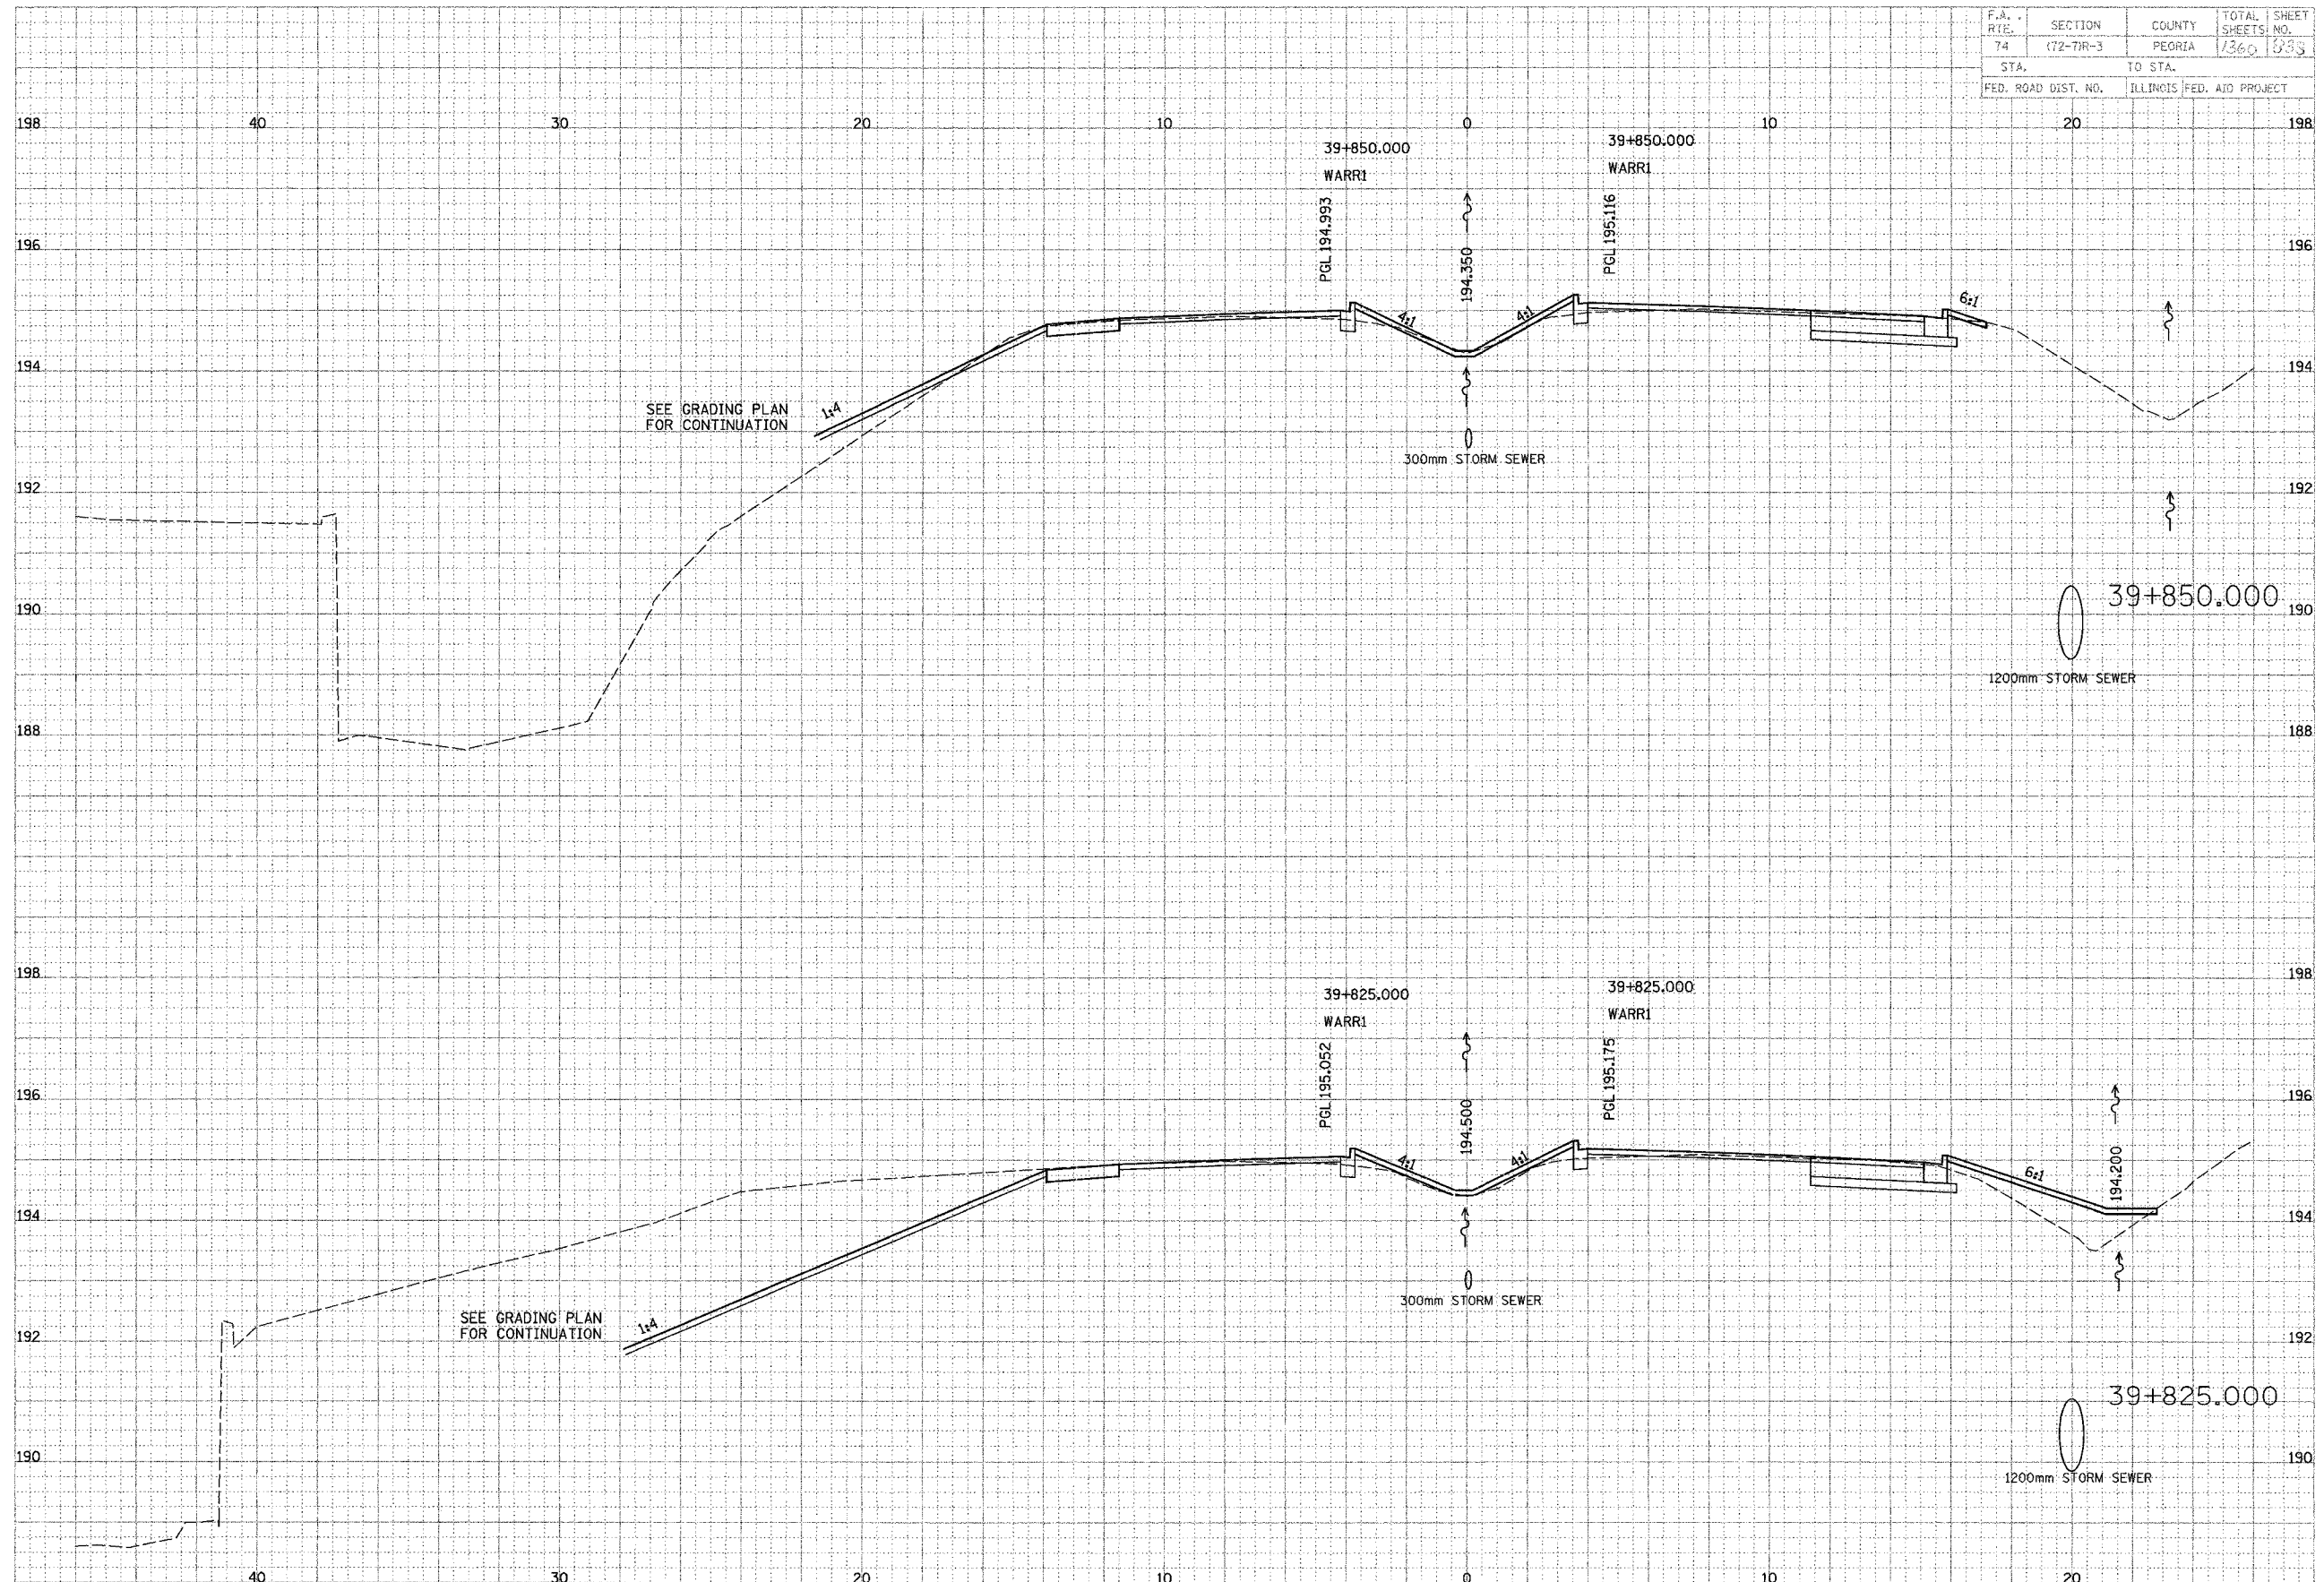

DATE	07
DESIGNED BY	
CHECKED BY	
IN CHARGE	
DATE	
PROJECT NO.	
PROJECT NAME	
SCALE	
DATE	

Engineers and Planners

DATE	07
DESIGNED BY	
CHECKED BY	
IN CHARGE	
DATE	
PROJECT NO.	
PROJECT NAME	
SCALE	
DATE	

WAR MEMORIAL