


68383


F.A.P. RTD.	SECTION	COUNTY	TOTAL SHEETS	SHEET NO.
693	*	TAZEWELL	43	43
* D4 CULVERT EXT. / REPAIR 2005-2				
FED. ROAD DIST. NO.	ILLINOIS	FED. AID PROJECT		

UNLESS ELEVATIONS ARE SHOWN ---
ALL UTILITY LOCATIONS SHOWN ON THE CROSS SECTIONS
ARE BASED ON THE APPROXIMATE DEPTH SUPPLIED BY
THE UTILITY COMPANY

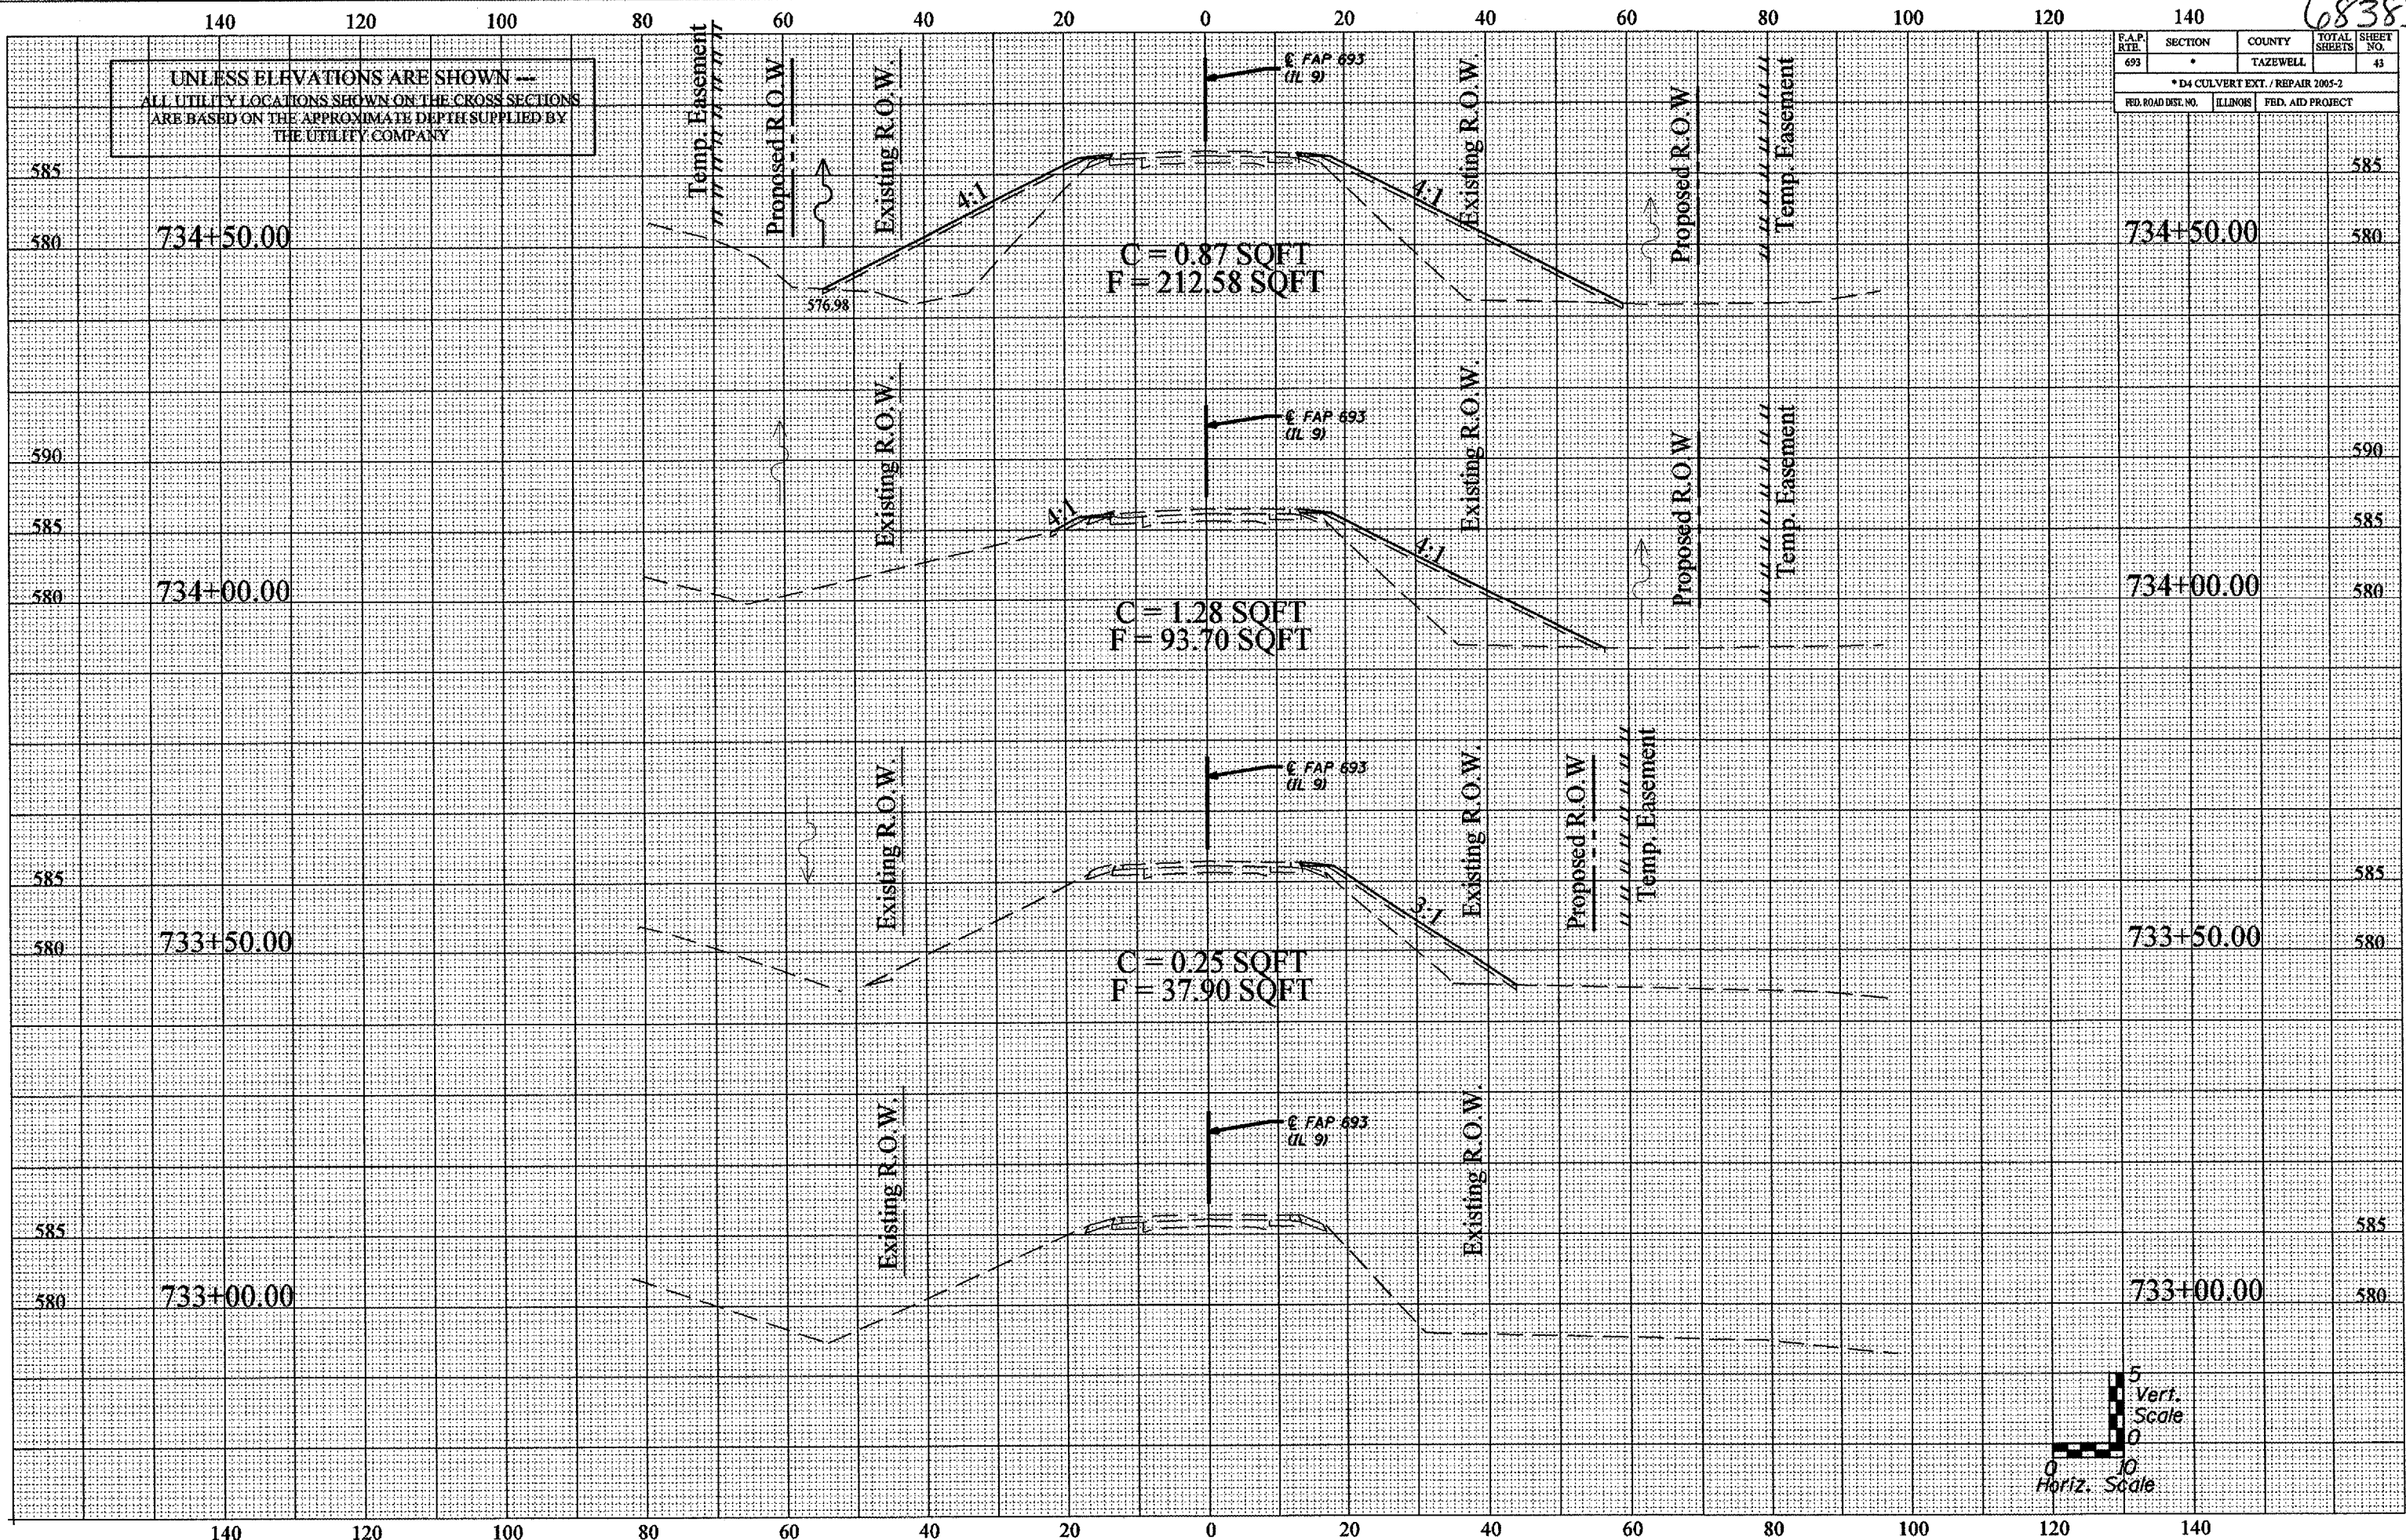

DATE	BY
DESIGNED	BY
PLOTTED	BY
TEMPLATE	BY
AREAS	BY
CHECKED	BY

DATE	BY
DESIGNED	BY
PLOTTED	BY
TEMPLATE	BY
AREAS	BY
CHECKED	BY

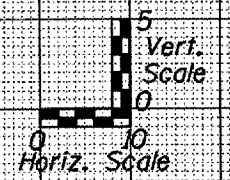

11/14/2004

BT

BT

BT